
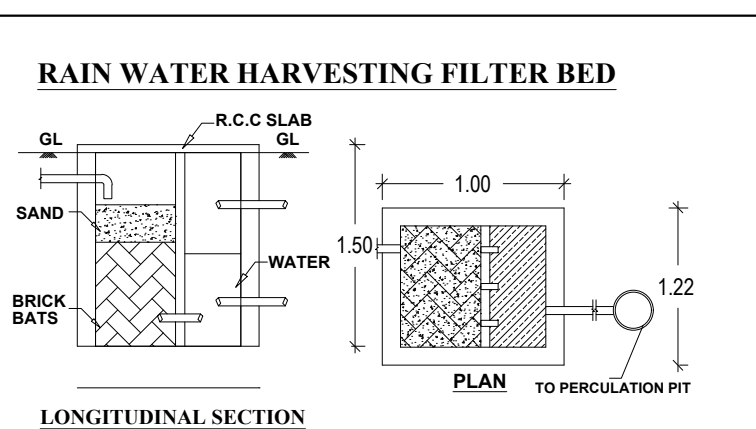
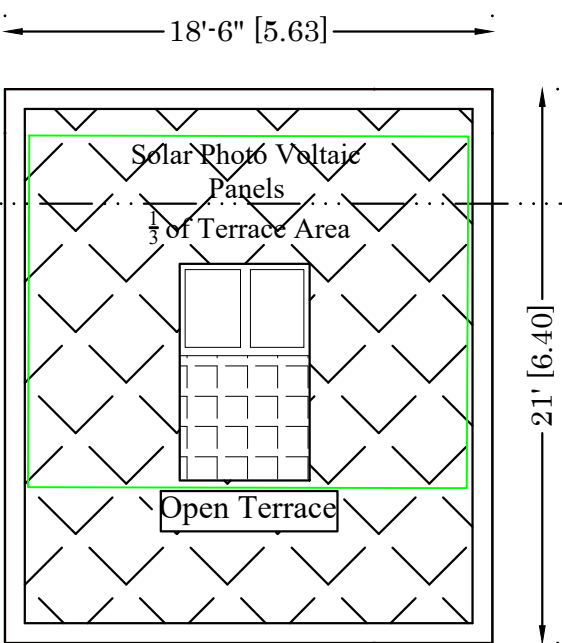
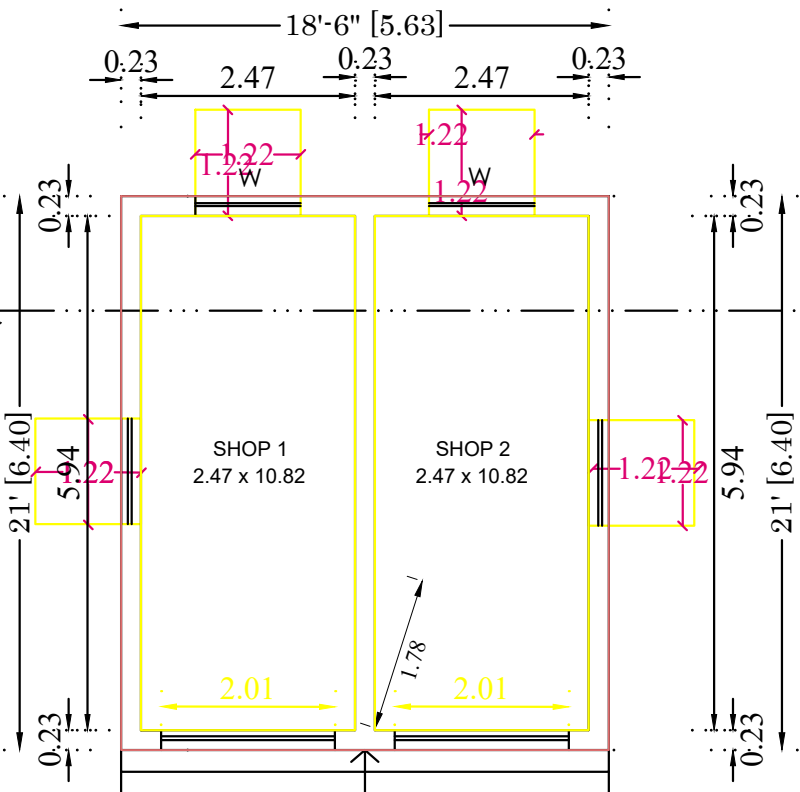




PLAN SHOWING THE PROPOSED CONSTRUCTION OF RCC ROOF SHOP BUILDING FOR COMMERCIAL PURPOSE AT S.F.NO : 9/2A1, PATTA NO: 306, VATTUR VILLAGE AND PANCHAYAT, TIRUCHENGODE TALUK, NAMAKKAL DISTRICT.

NAME OF THE APPLICANT:

Mrs. PAVAI W/o NATESHAN

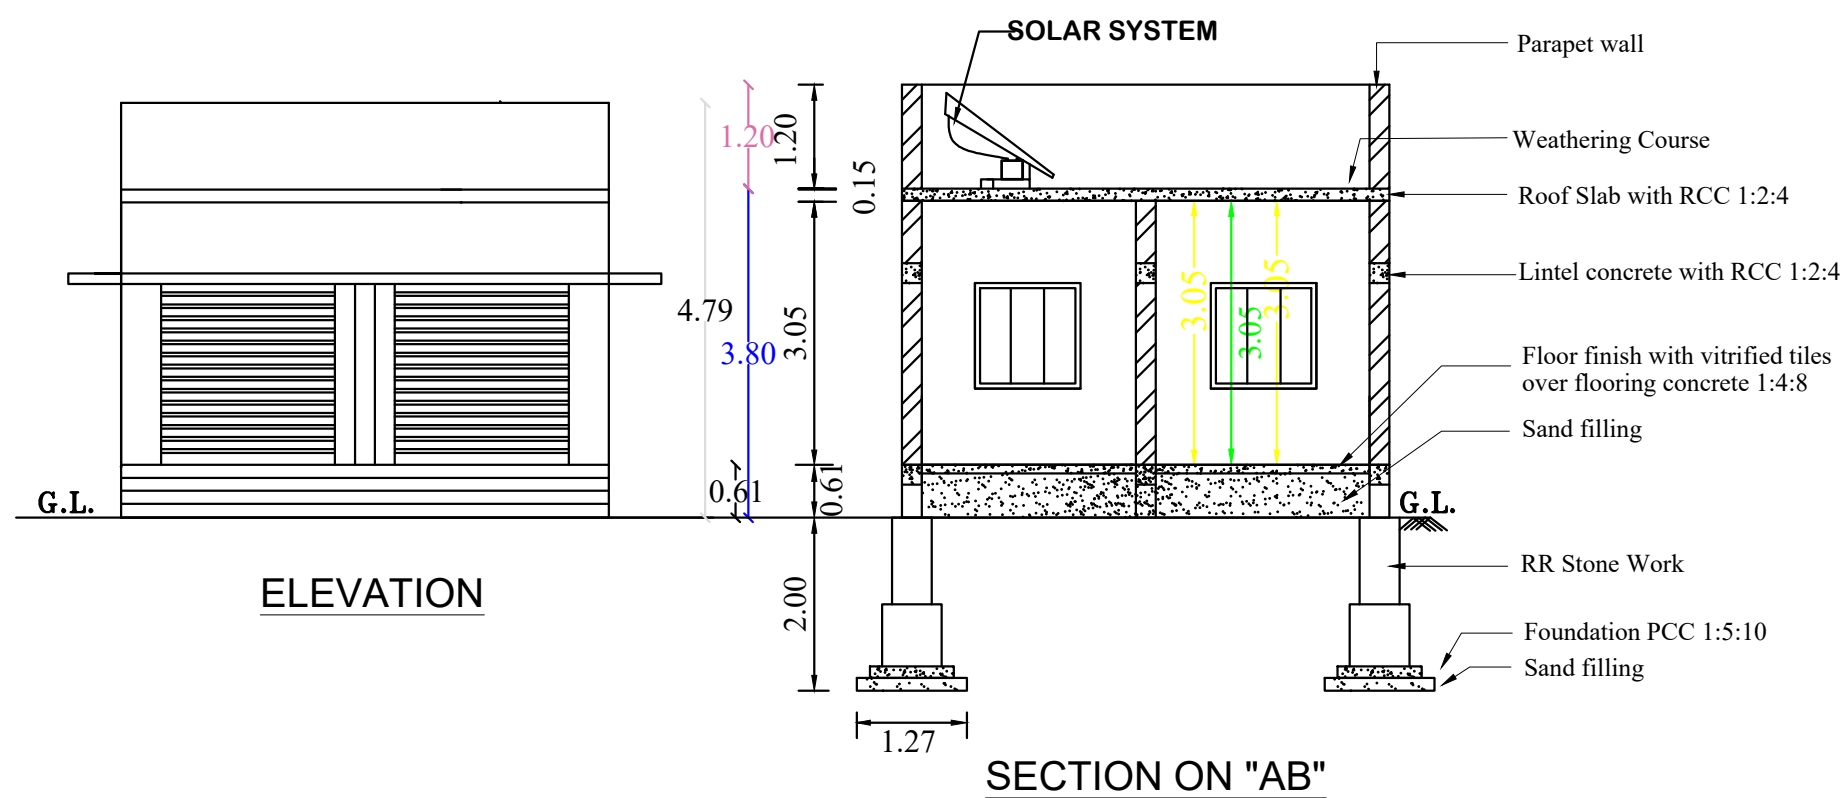

JOINERIES DETAILS					
Rolling Shutter	RS	6.09 x 4.88	WINDOW	W	1.22x1.22
PARKING DETAILS					
Parking Category	Dwelling Units	Cars Required	Cars Provided	Two Wheelers	
				Required	Provided
Commercial Purpose	0	0	0	1	1
Visitors Parking 10%		-	-	-	1
Total	0	0	0	1	2

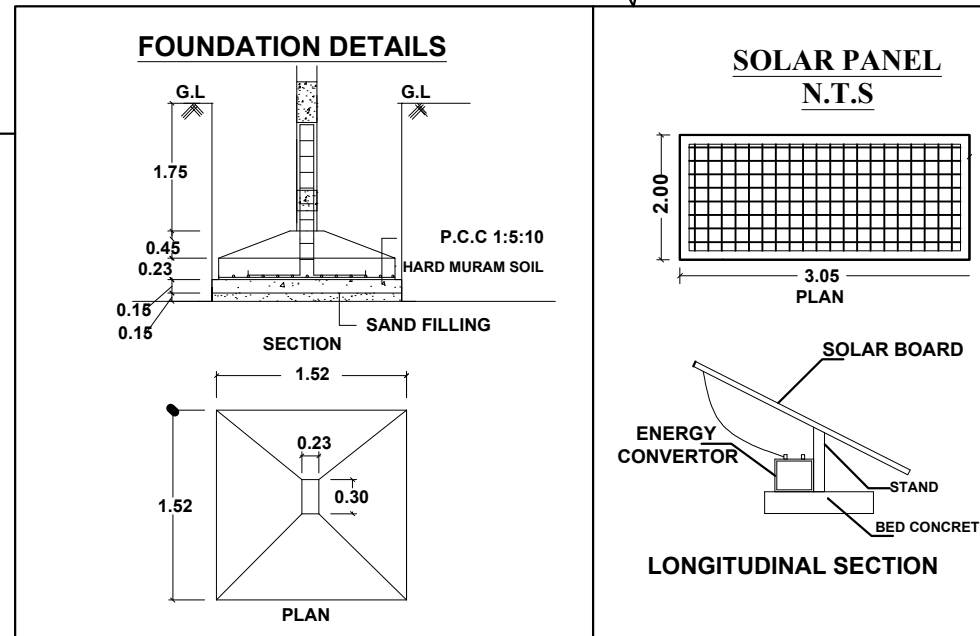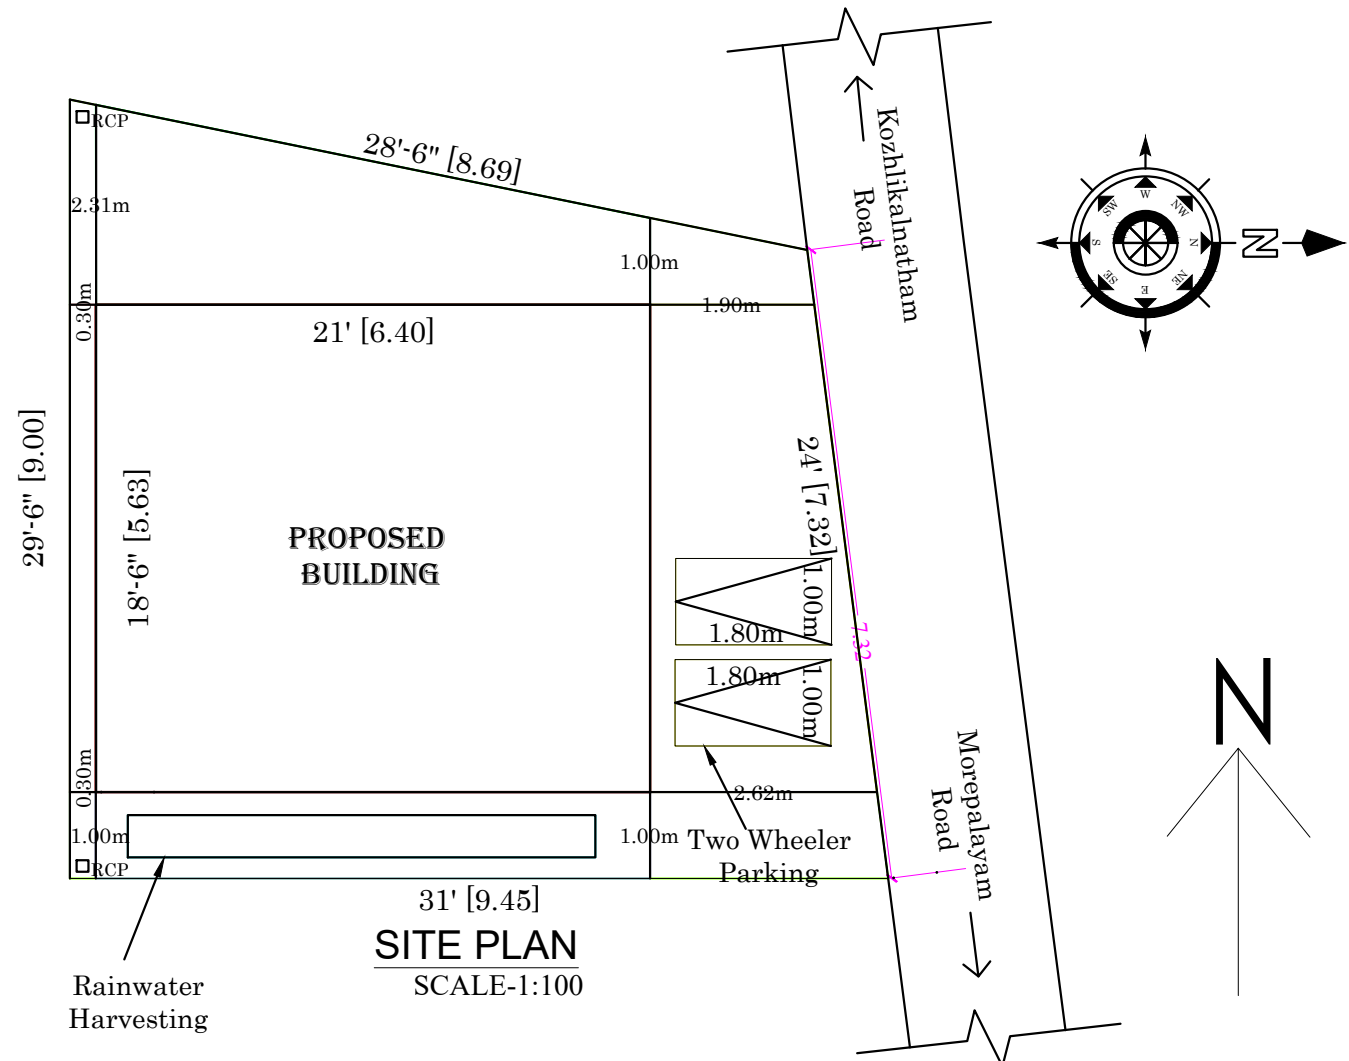

OFFICE USE:



FLOOR WISE BREAKUP

Typical Block Name	Floor Name	Total Builtup Area		Carpet Area
		Sq.ft	Sq.m	
Commercial	Floor-Ground	388.00	36.03	-
	Total	388.00	36.03	-

LEGEND

PLR/FMB AREA	72.76
DOCUMENT AREA	72.76
SUPER IMPOSED PLOT AREA	72.76
Plot Coverage	50.00%
Floor Space Index	$= \frac{\text{Total FSI Area}}{\text{Super Imposed Plot Area}} = \frac{36.03}{72.76} = 0.50 < 2.00$

REFERENCE:

- SITE BOUNDARY SHOWN IN GREEN
 - PROPOSED CONSTRUCTION SHOWN IN RED
 - EXISTING ROAD SHOWN IN YELLOW
- SCALE 1:100

NOTE:

- All the Dimension are in Meter
- SCALE 1:100
- All Sunshade Projections will be less than nor equal to 0.60m
- Mechanical Ventilation Will be Provided whenever required.

APPLICANT

REGISTERED ENGINEER

Er.T.ESWARAPRABHU, B.E., Civil.,
Registered Engineer Grade-III,
Reg.No. 054/LS/2024/00001,
13, Visvagama Complex, 1st Floor, East Car Street
Tiruchengode (Tk), Namakkal (Dt.) Pin: 637 211.
Cell: 7373637395.