



PLAN SHOWING THE PROPOSED CONSTRUCTION OF R.C.C ROOF RESIDENTIAL BUILDING GROUND,
FIRST & SECOND FLOOR IN PLOT NO-16, SF. NO-86 /1A1C, PATTA NO-7932, AT REDDIPATTY VILLAGE &
PANCHAYAT, ERUMAPATTY UNION & SENDAMANGALAM TALUK, NAMAKKAL DISTRICT.


NOTE: PLOT REGULARAISED NO-44/ 2022, DATE : 20.09.2022
APPLICANT: TMT.SENPAGARANI, W/O.BALASUBRAMANI

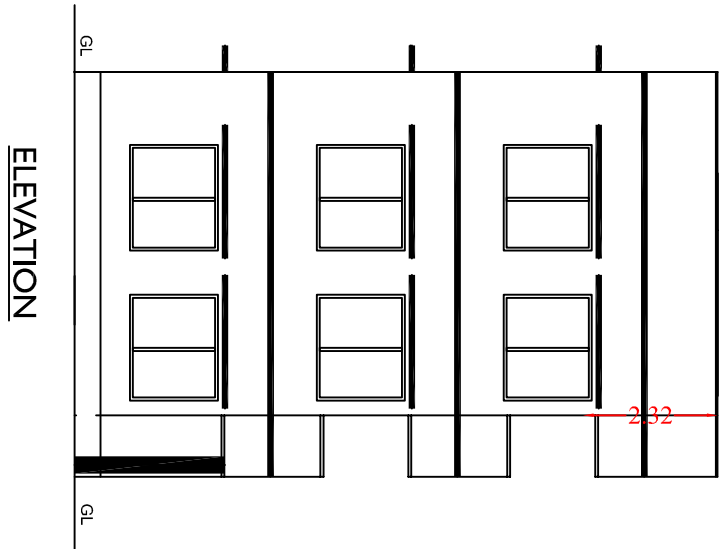


ELEVATION

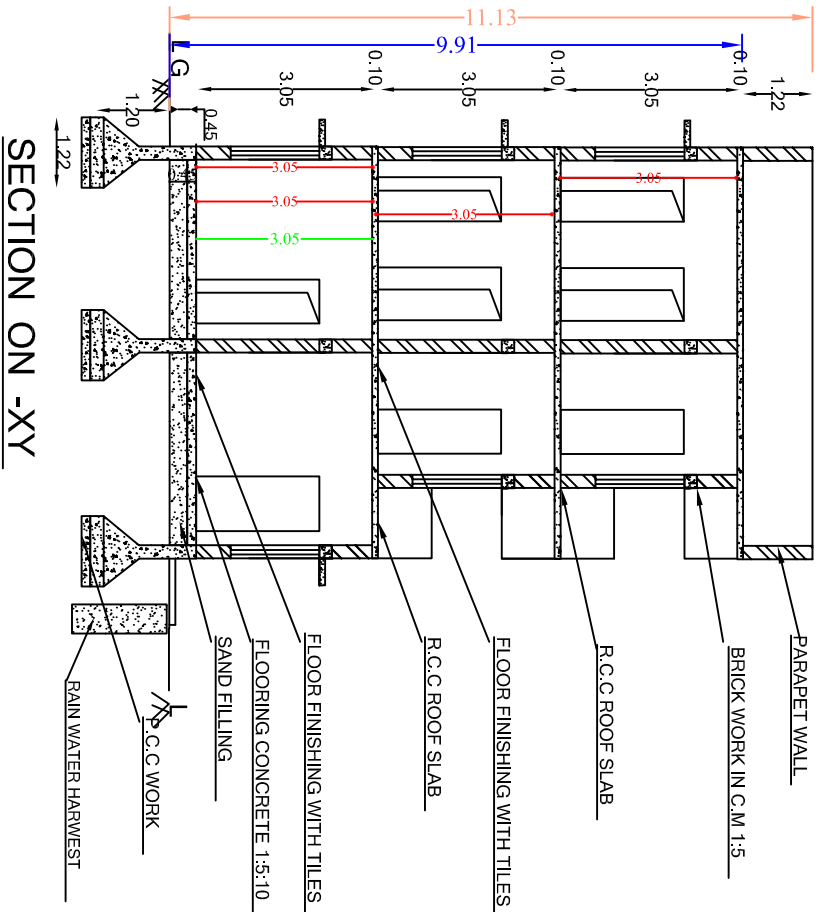


SECTION ON -XY

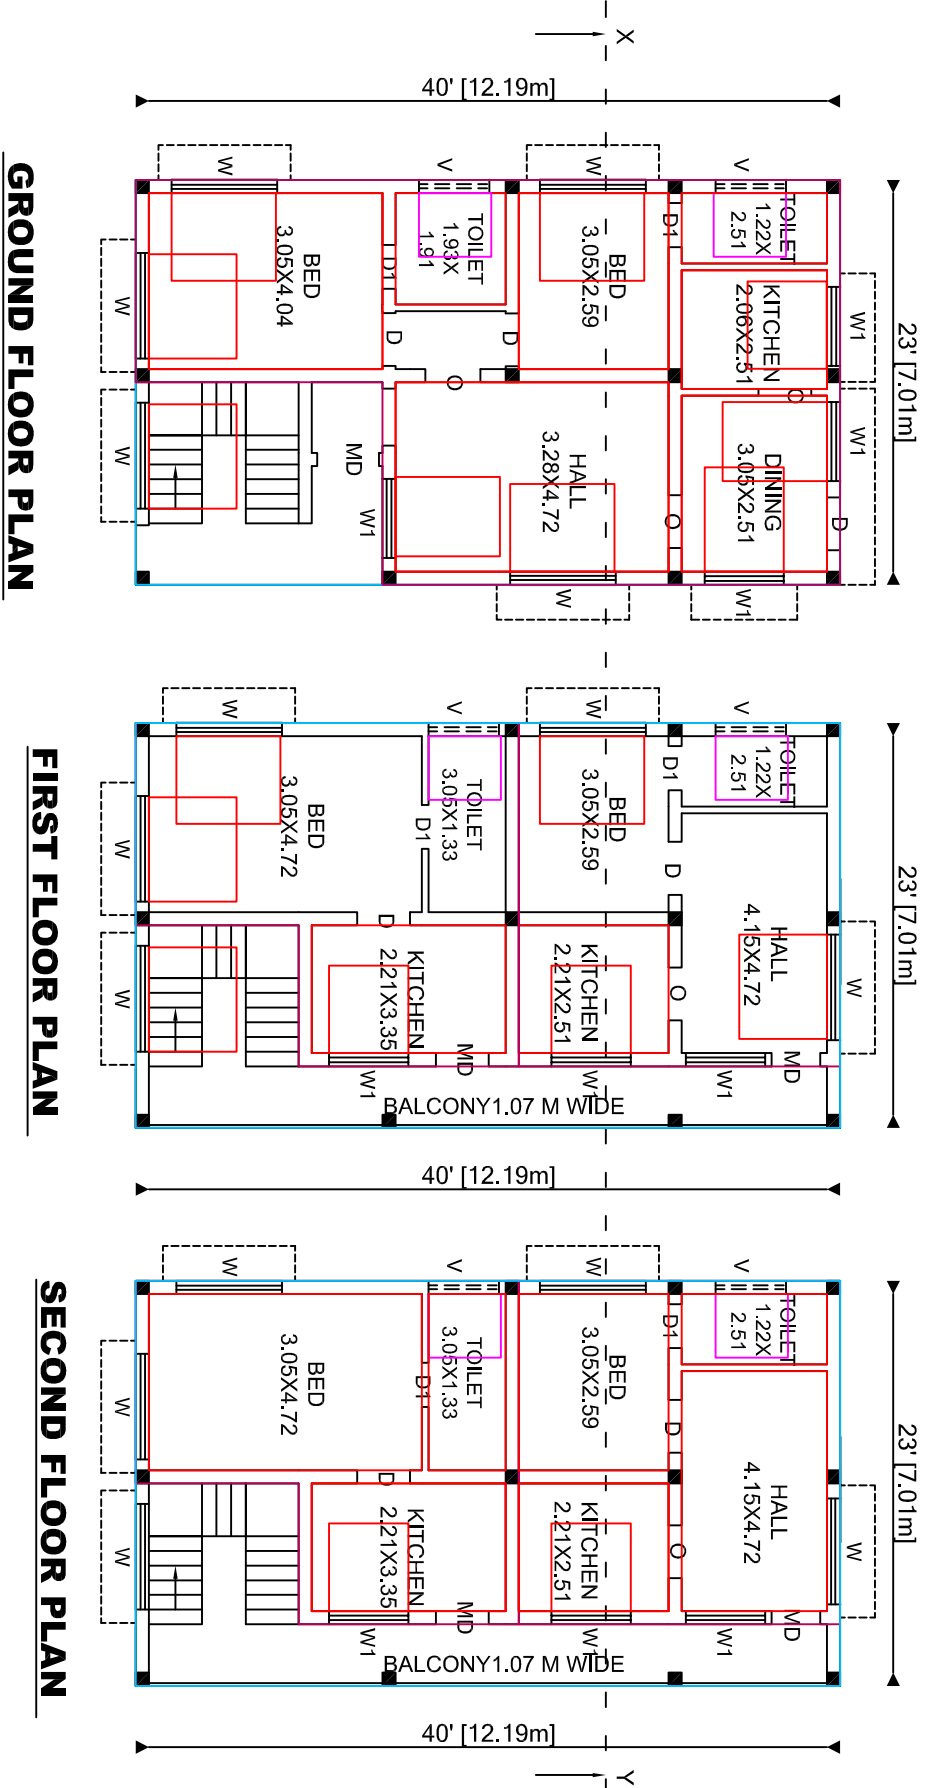


GROUND FLOOR PLAN

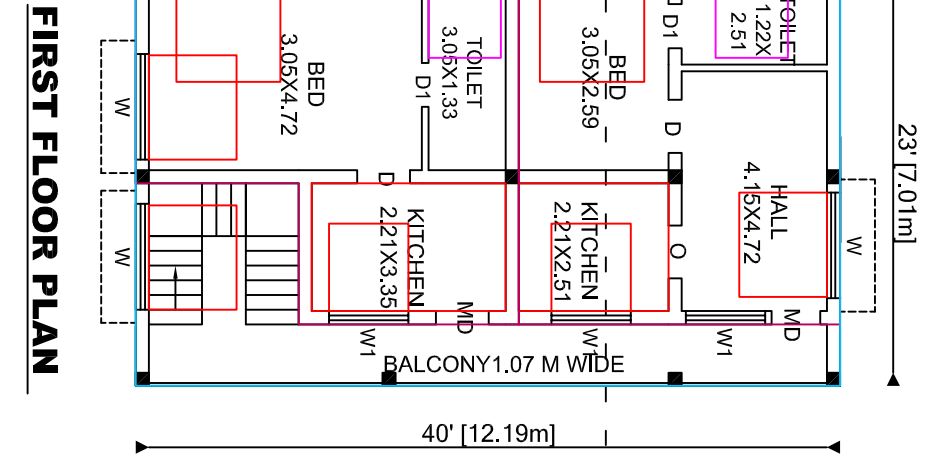

FIRST FLOOR PLAN




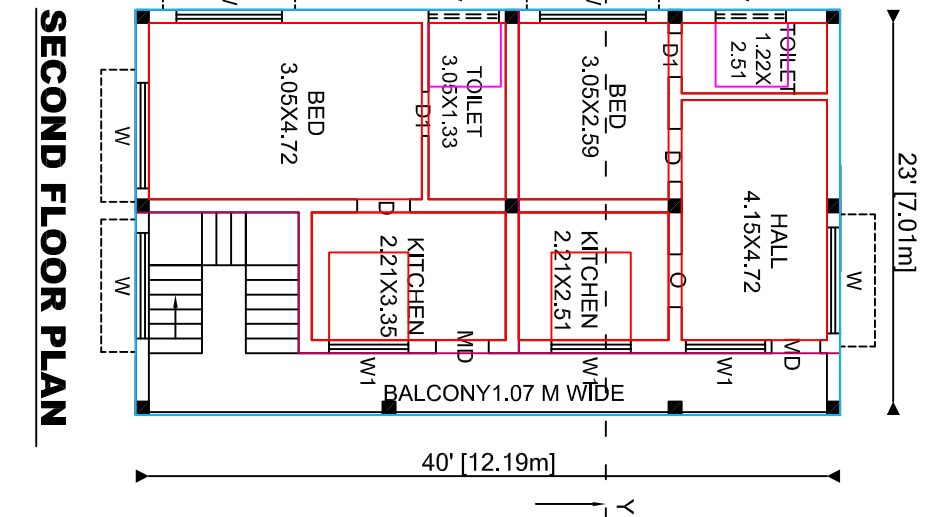


SECOND FLOOR PLAN

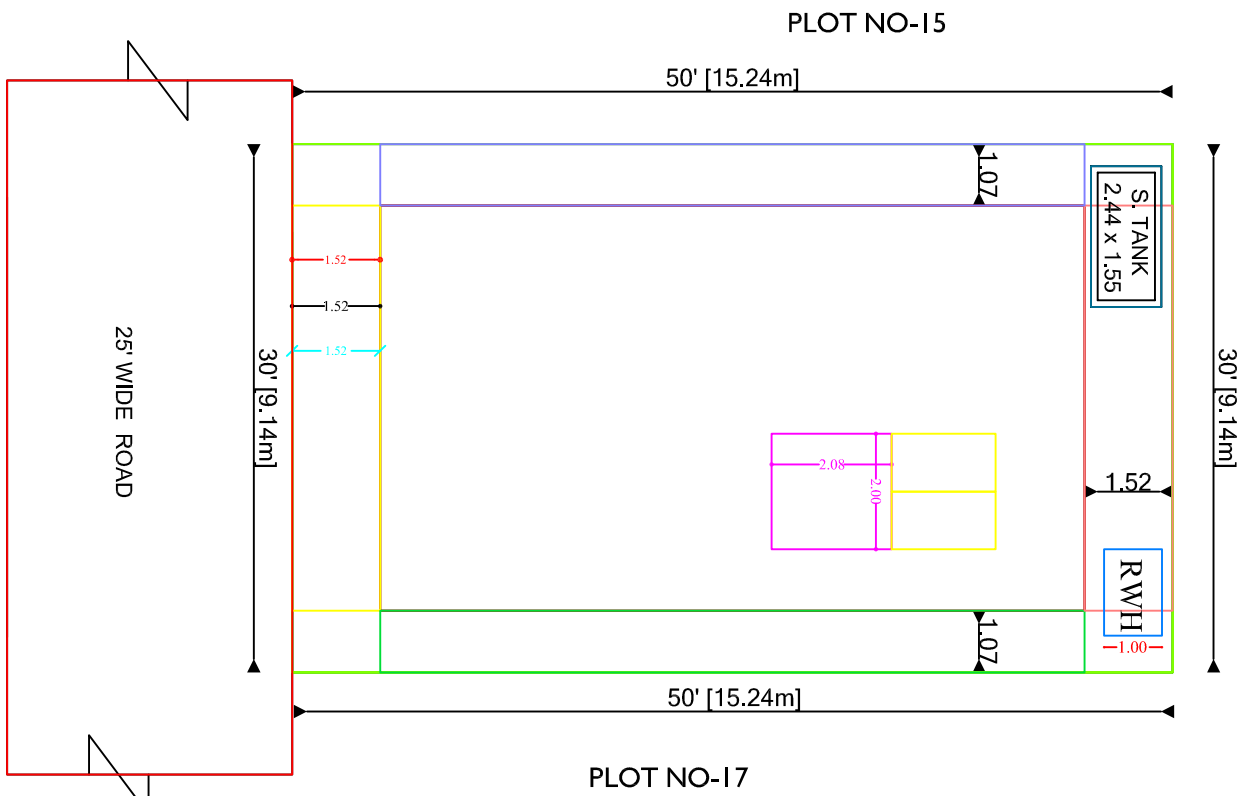

SITE PLAN

PLOT NO-5

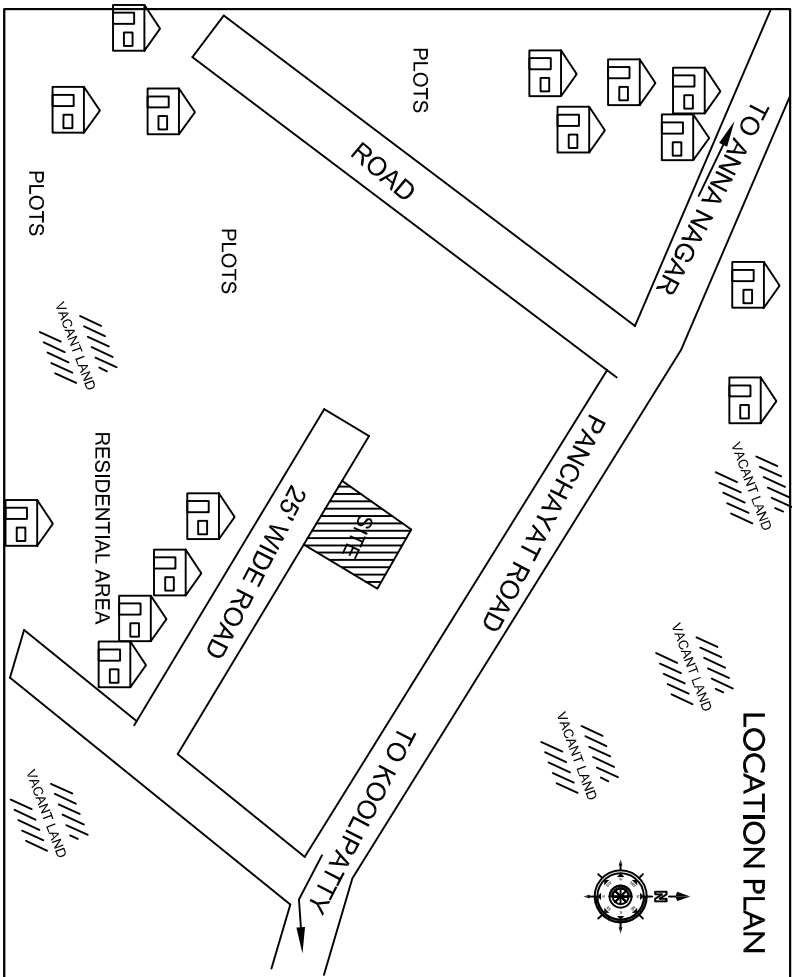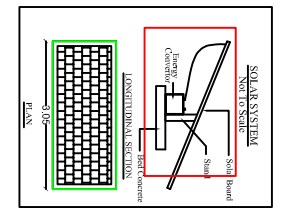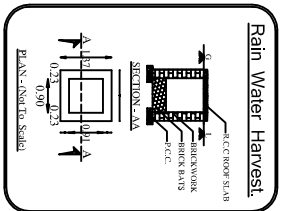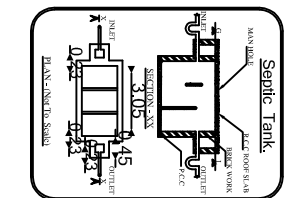

LOCATION PLAN

REFERENCE:	
M	- Door - 40" X 70" - 1.22 X 2.13
D	- Door - 30" X 70" - 0.91 X 2.13M
DI	- Door - 26" X 70" - 0.76 X 2.13M
W	- Window - 60" X 60" - 1.83 X 1.83M
V	- Window - 46" X 46" - 1.37 X 1.37M
V	- Ventilator - 30" X 20" - 1.00 X 0.61M

AREA DETAILS.	SQ.FT	SQ.M
SITE AREA	1500.00	139.35
PLINTH AREA		
GROUND FLOOR	920.00	85.47
FIRST FLOOR	920.00	85.47
SECOND FLOOR	920.00	85.47
TOTAL	2760.00	256.41
CARPET AREA		
GROUND FLOOR	594.89	55.26
FIRST FLOOR	570.53	53.00
SECOND FLOOR	570.53	53.00
TOTAL	1735.95	161.26
PLOT COVERAGE-61.33%		
TOTAL FSI AREA- 1.84		

APPLICANT

TMT.SENPAGARANI

REGISTERED ENGINEER..

Er. V. JAYANTHI, D.C.E.,
Reg. Engineer No. 051/LS/2023/00087
V.R. Civil Drawing
No. 3, 2nd Floor, Trichy Main Road,
Namakkal - 637 001,
Cell : 96432 91035, 86383 55948

