


PLAN SHOWING THE PROPOSED ADDITIONAL CONSTRUCTION OF RCC ROOF FIRST FLOOR BUILDING FOR DWELLING PURPOSE IN S.F.NO. 44/14, PLOT NO - 41 AT V.I.P SAKTHI NAGAR, SIRUMOLASI VILLAGE AND PANCHAYAT, TIRUCHENGODE TALUK, NAMAKKAL DISTRICT.

APPLICANT

Mr. T. SRINIVASAN S/o. THANGAVEL

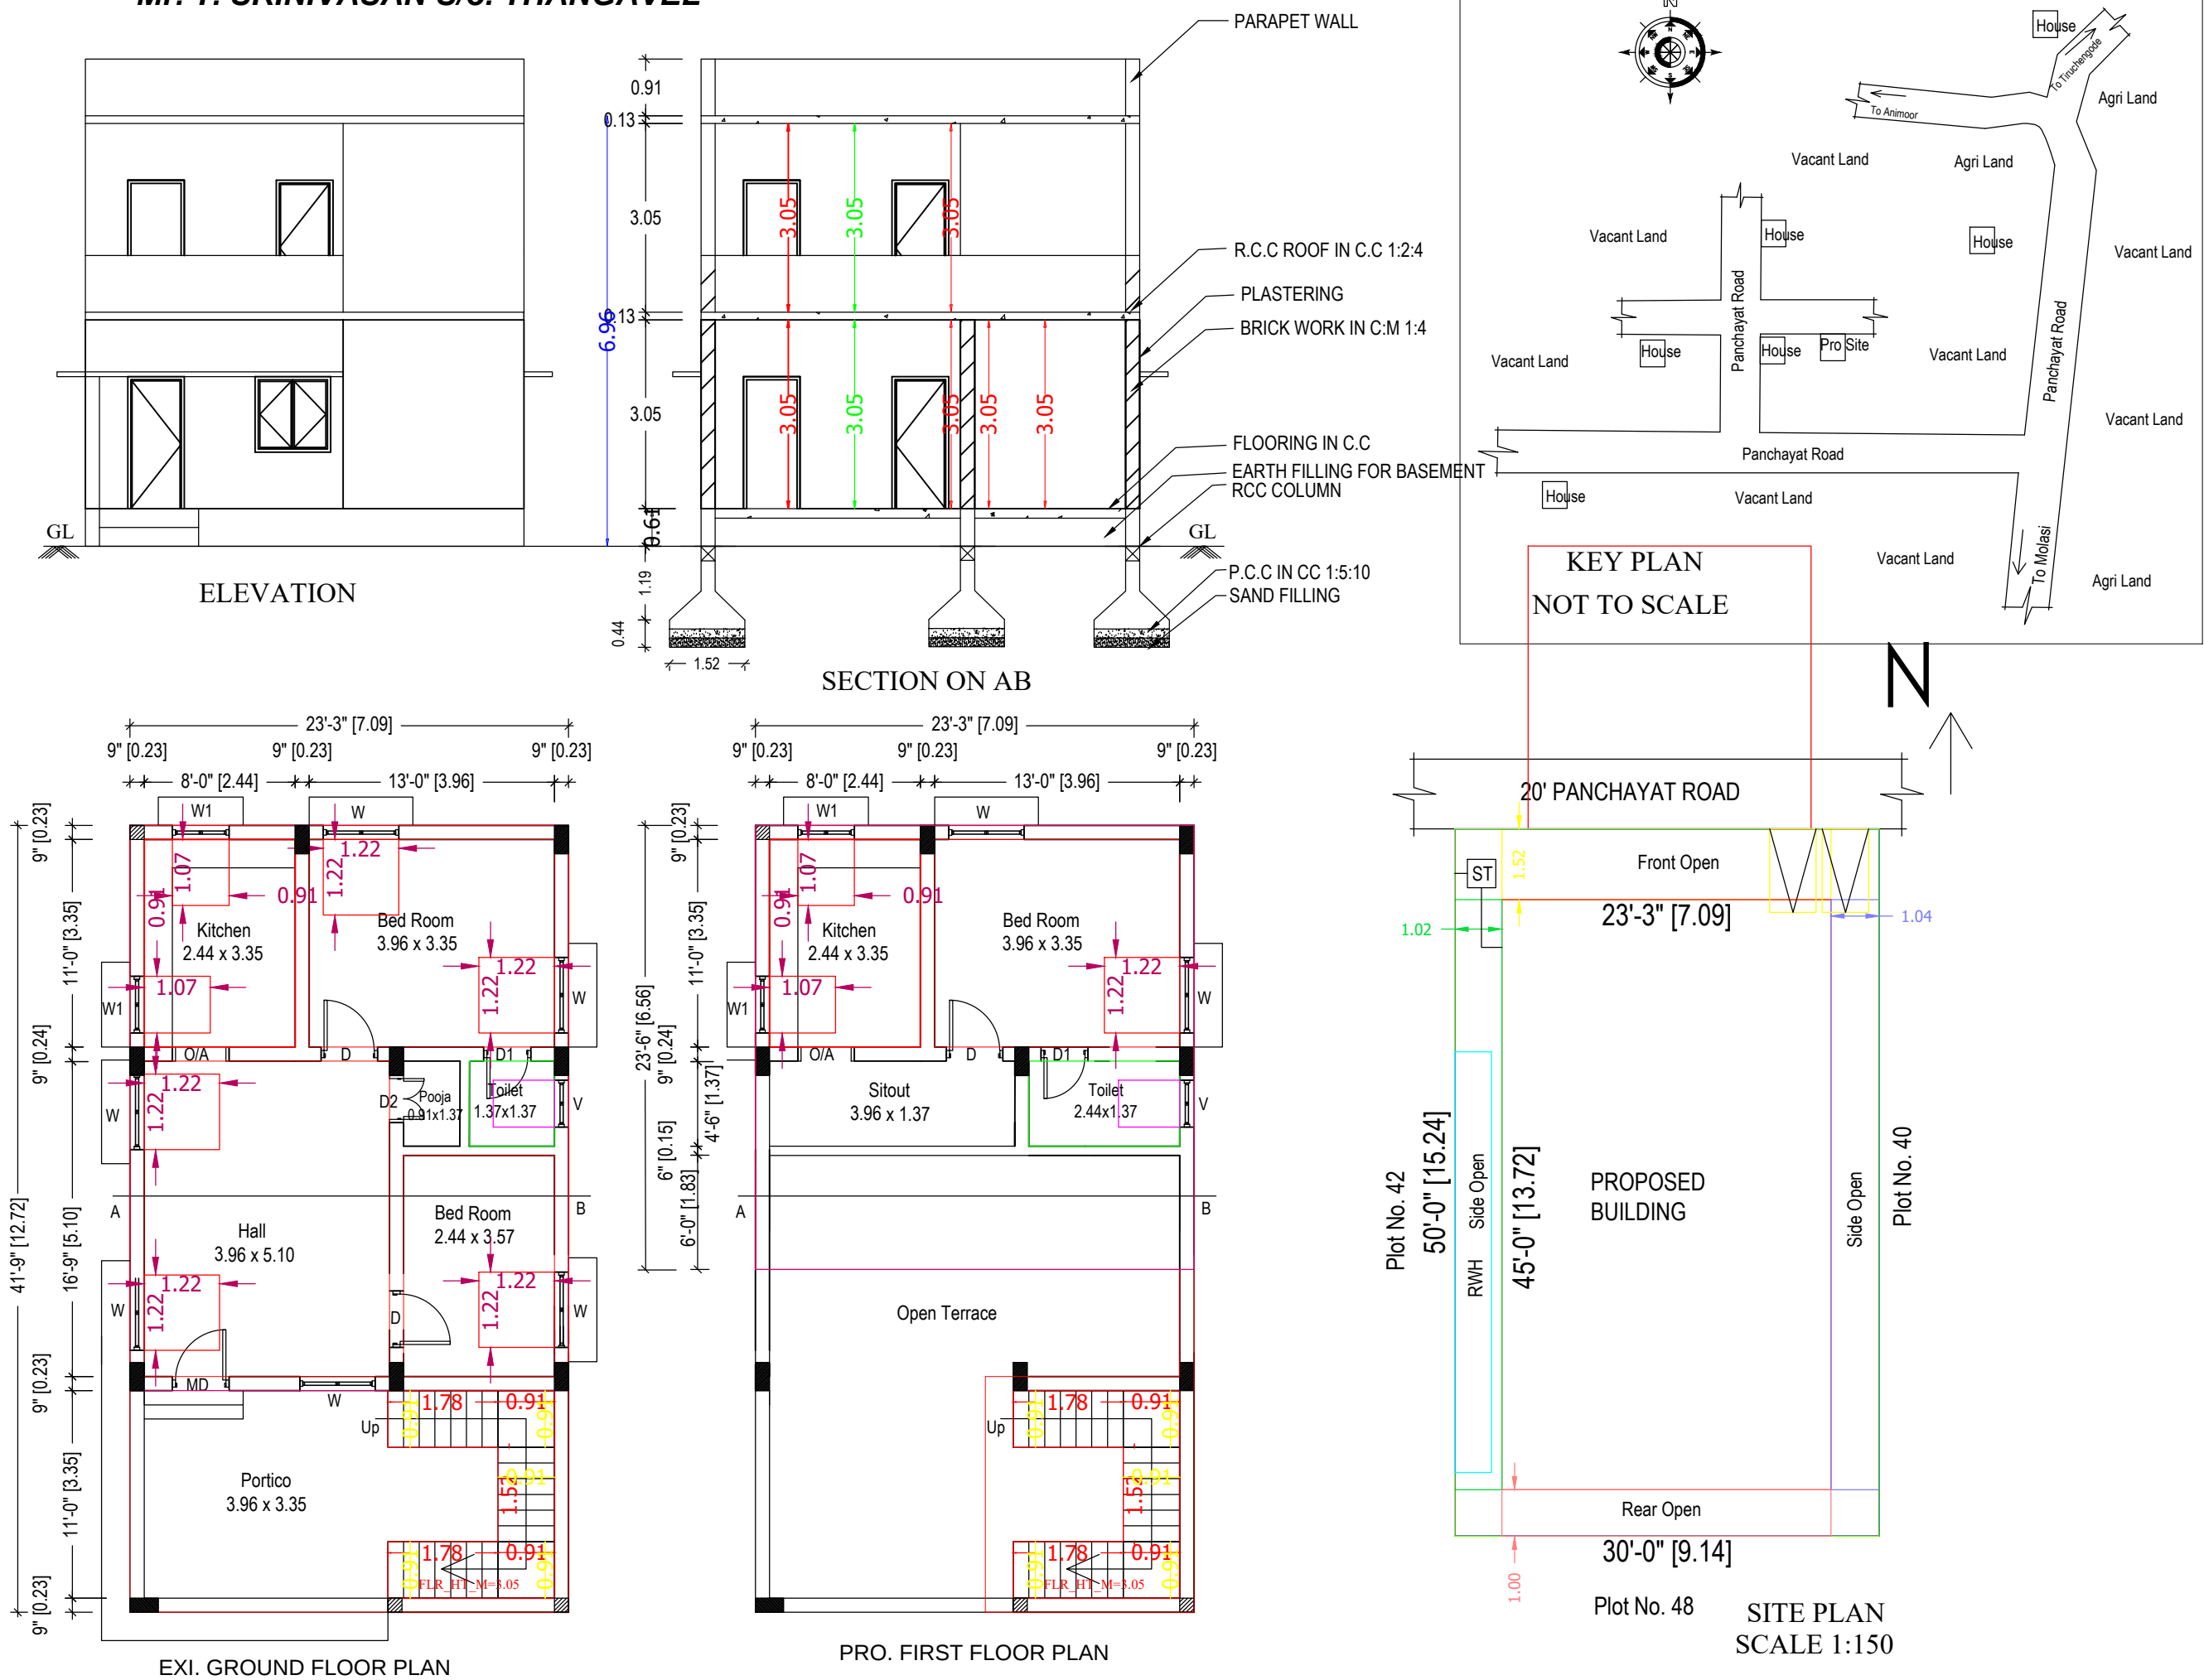

OFFICE USE:

REFERENCE:

MD	-	DOOR	-	1.52 x 2.10 m
D	-	DOOR	-	1.00 x 2.10 m
D1	-	DOOR	-	0.75 x 2.10 m
O/A	-	ARCH OPEN	-	1.00 x 2.10 m
W	-	WINDOW	-	1.22 x 1.22 m
W1	-	WINDOW	-	0.90 x 0.90 m
V	-	VENTILATOR	-	0.90 x 0.60 m

AREA DETAILS:	SQ.M.	SQ.FT
SITE AREA	- 139.35	1500.00
PLINTH AREA:		
EXI.GROUND FLOOR AREA	- 90.11	969.97
PRO.FIRST FLOOR AREA	- 65.03	700.00
TOTAL BUILTUP AREA	- 155.14	1669.97
CARPET AREA	- 54.81	590.00
OPEN SPACE AREA	- 49.24	530.03

COLOR INDEX :

SITE BOUNDARY SHOWN IN	-	
PROPOSED BUILDING SHOWN IN	-	
ST - Septic Tank		
RWH - Rain Water Harvesting		

SCALE - 1:100

ALL DIMENSIONS ARE IN METRE AND FEET

APPLICANT

T.Srinivasan

ENGINEER

Er.R.KANNAN B.E.
Registered Engineer Grade - I
Regd No: salem DTCP/RE-I /010/2020
CITY CONSTRUCTIONS
Laxmi Complex, First Floor,
North Car Street, Tiruchengode.
Namakkal Dt.-637211
cell 99659 92297



Width - 0.91m
Read - 0.25m
Rise - 0.175m

