
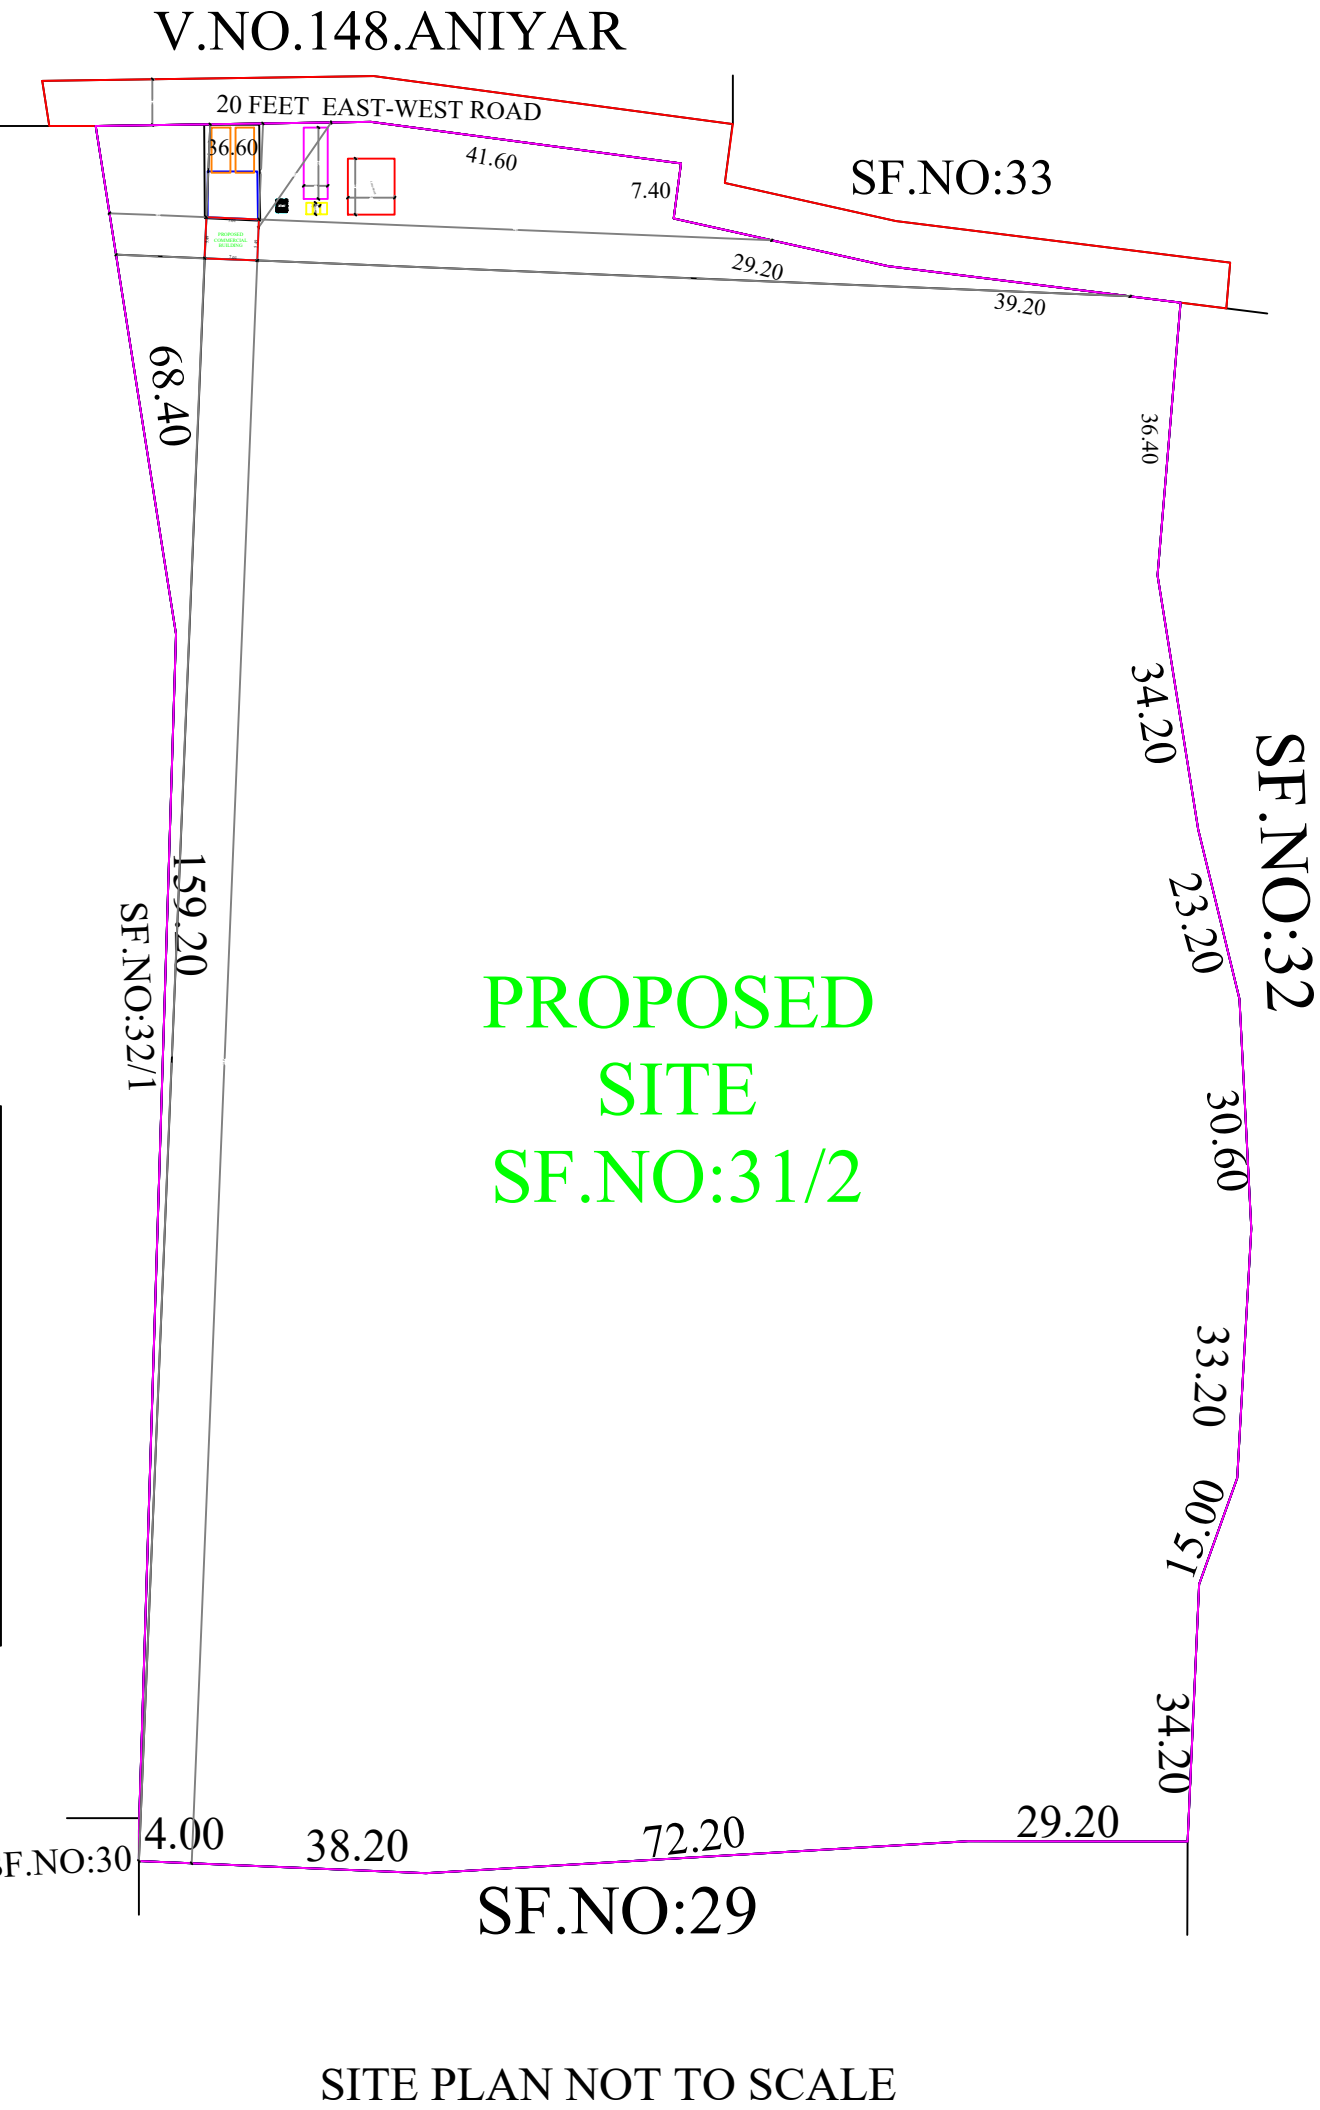


PLAN SHOWING THE PROPOSED CONSTRUCTION OF R.C.C ROOF COMMERCIAL CONTROL ROOM FOR SOLAR PV PLANT SF.NO : 31/2, PATTA NO:242 AT THALIGAI VILLAGE & PANCHAYAT, NAMAKKAL TALUK & DISTRICT.

APPLICANT :M/s.SALONA COTSPIN LIMITED,
:C/o.MANOJ KUMAR JHAJHARIA, S/o.SHYAMALAL AGARWAL.

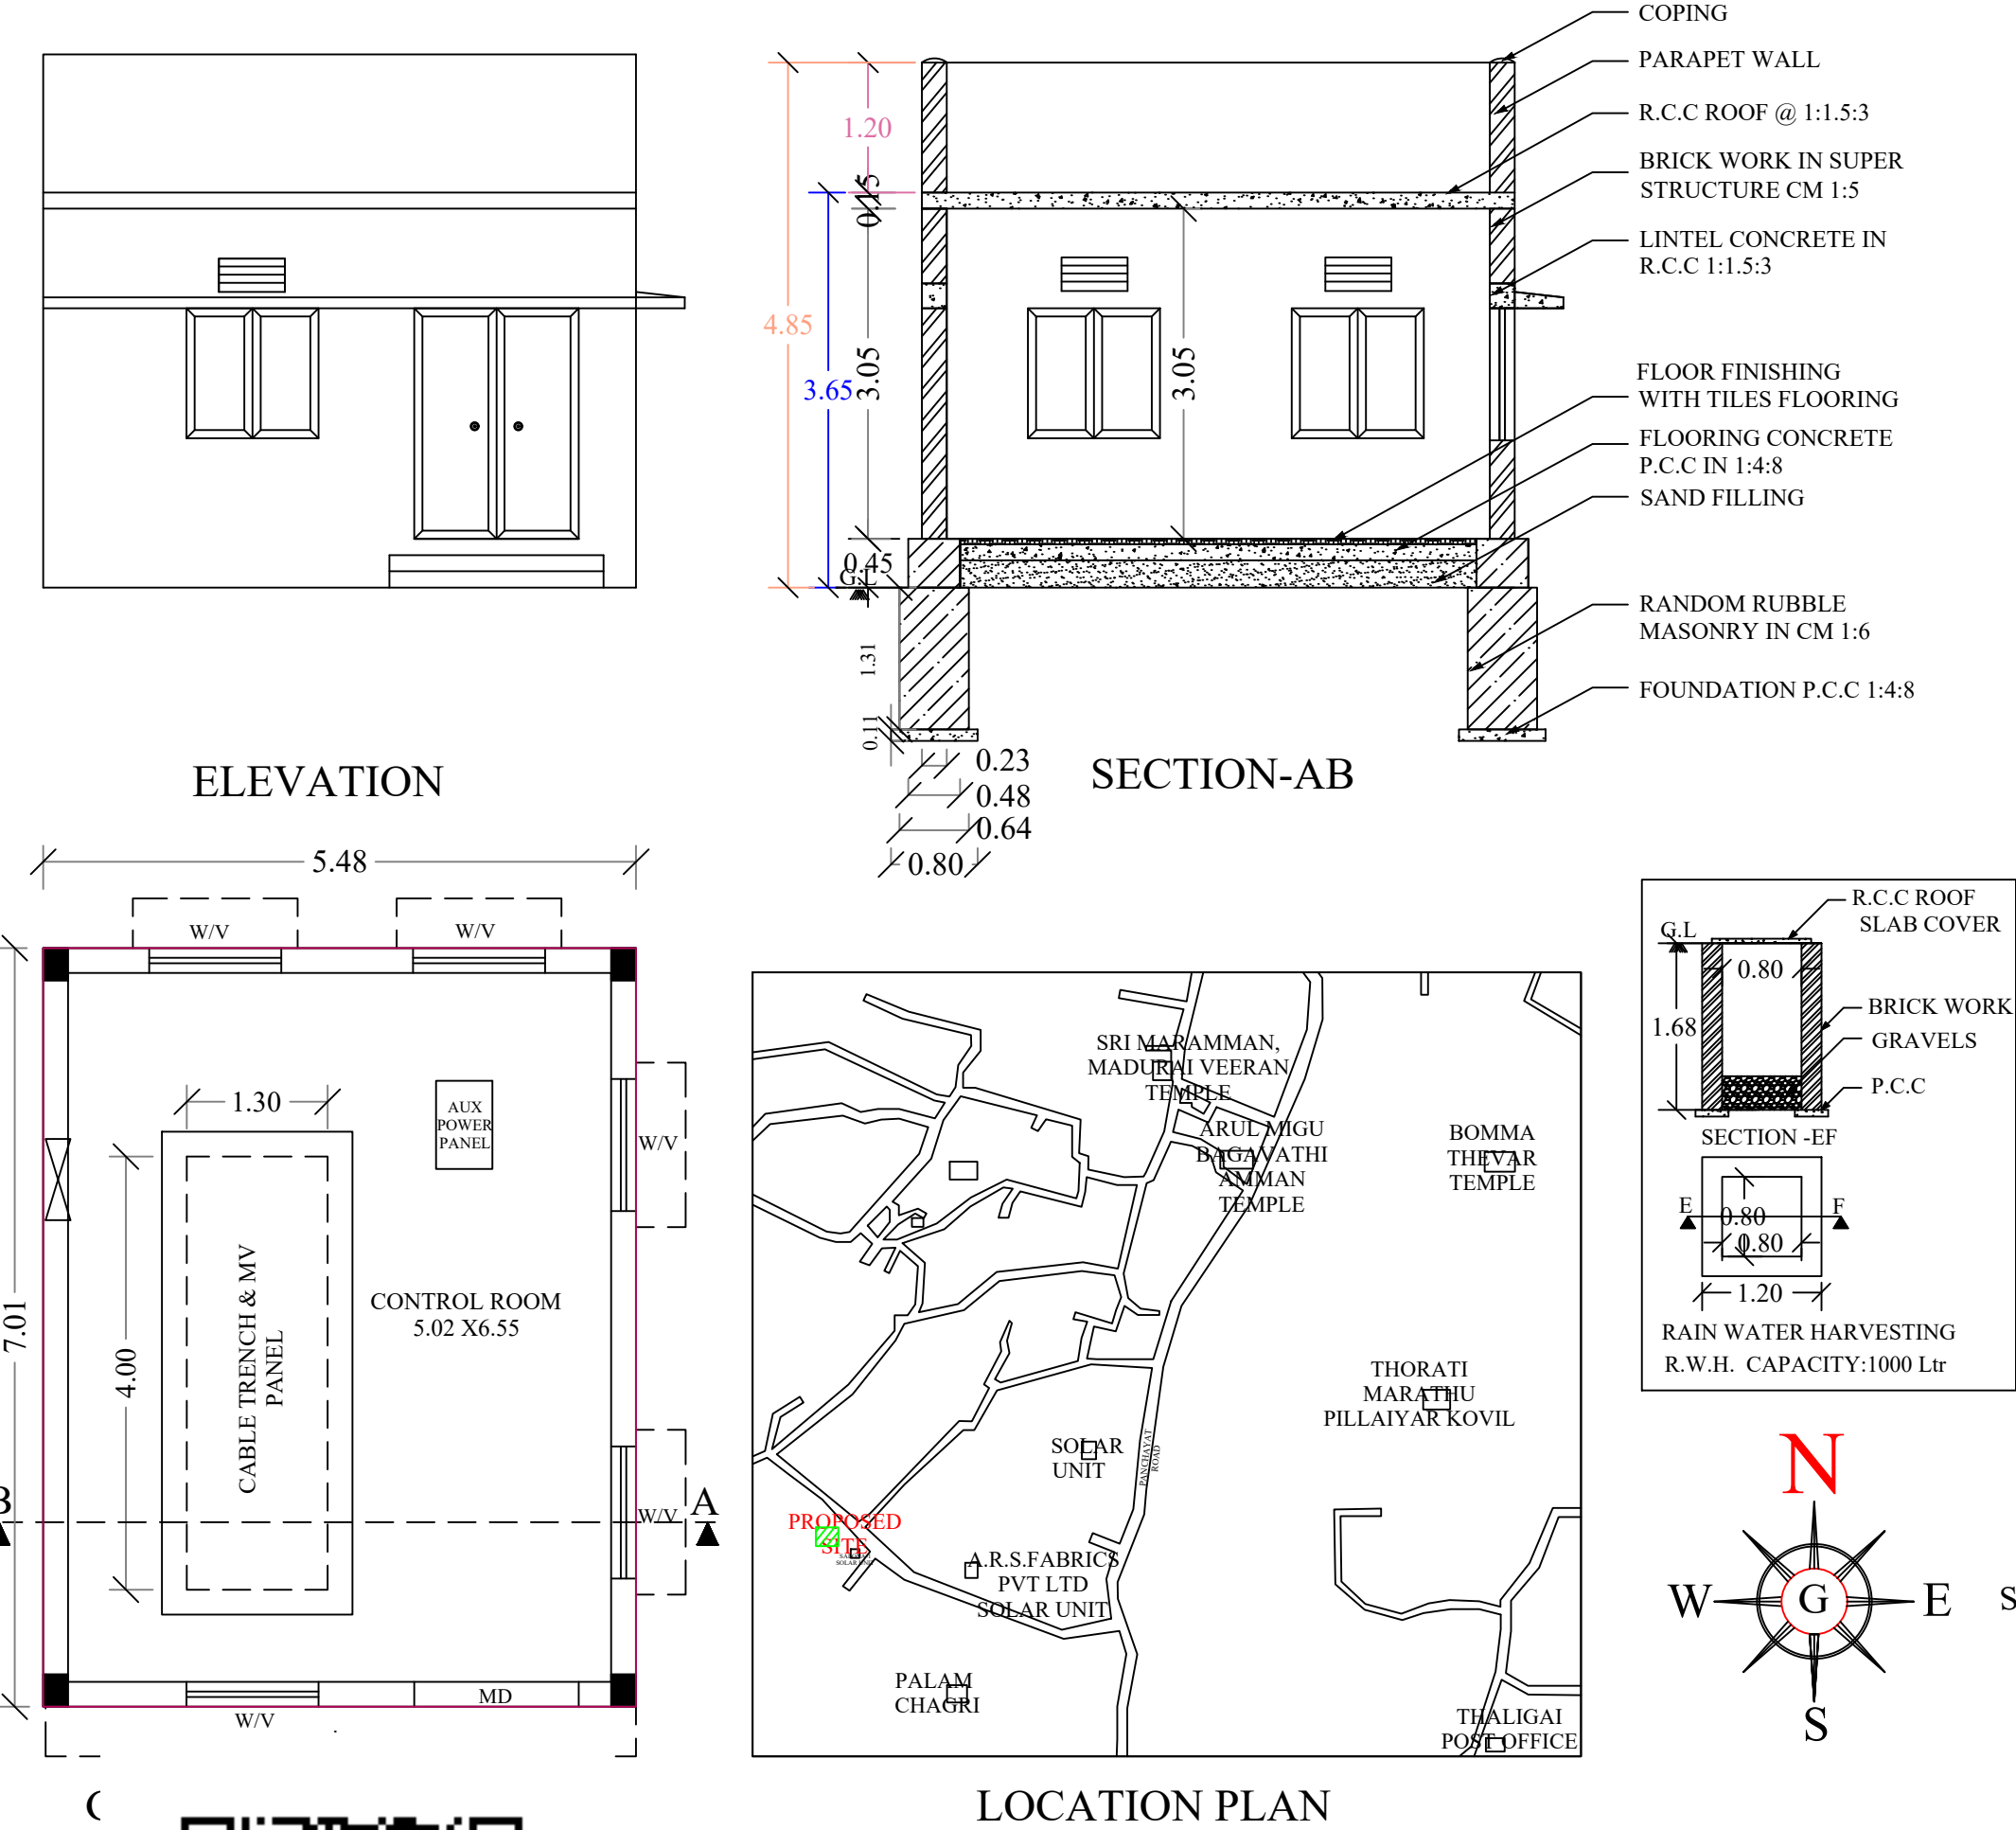

APPROVING AUTHORITY :

REFERENCE

MAINDOOR - MD - 1.52 X 2.13
WINDOW - W - 1.22 X 1.22
VENTILATOR - V - 1.22 X 0.75

AREA DETAILS

SURVEY NO : 31/2

	Sq.ft	Sq.m
SITE AREA	- 328305.05	- 30500.00
PLINTH AREA		
GROUND FLOOR -	413.45	38.41
OPEN AREA	- 327891.60	- 30461.59

ALL DIMENSION ARE IN METERS
SCALE 1:100

COLOUR INDEX

BOUNDARY SHOWN - ☐
PROPOSED SHOWN - ☐
ROAD SHOWN - ☐
DRIVE WAY SHOWN - ☐

ENGINEER :

M.GOPINATHAN,
051/LS/2020/00002,
GANYMEDE TURACO CONSTRUCTION,
8/74-5, TRICHY ROAD,
CHINNA VEPPANATHAM,
VASANTHAPURAM
NAMAKKAL-637002
MOB:8807174877

