
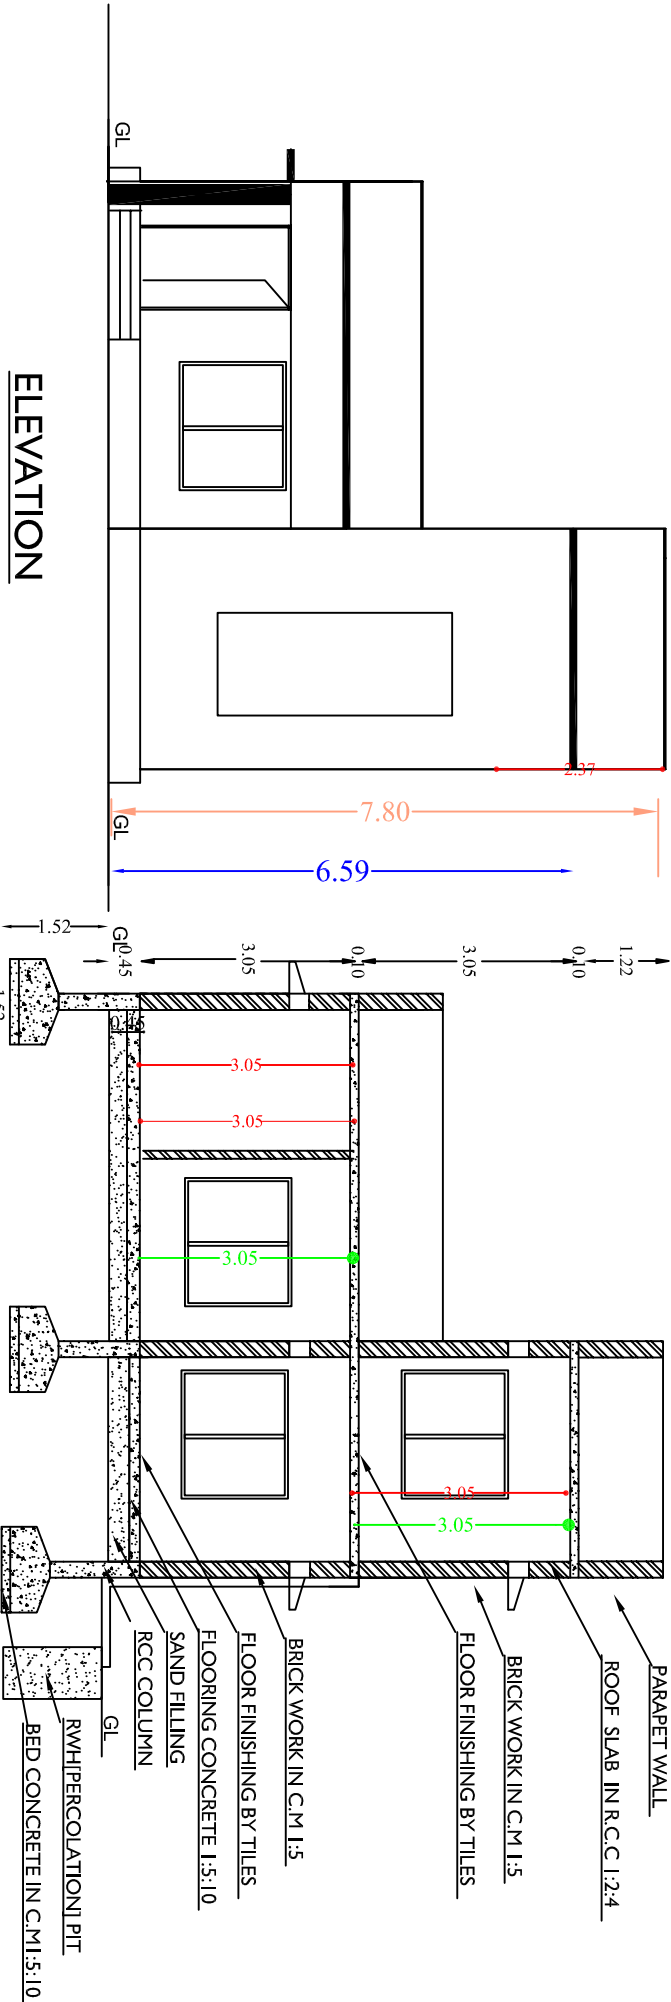


PLAN SHOWING THE PROPOSED CONSTRUCTION OF R.C.C ROOF
GROUND & FIRST FLOOR RESIDENTIAL BUILDING , IN SF NO-147/ 1B1A,
PATTA NO-1428, AT PETTAPPALAYAM VILLAGE & PANCHAYAT, MOHANUR
TALUK & NAMAKKAL DISTRICT.


APPLICANT:THIRU.V.RAJAMANICKAM, S/O.P.VEERAMALAI

SITE PLAN

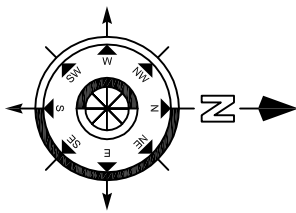


SECTION ON-XY


PLOT NO-5
40' [12.19m]

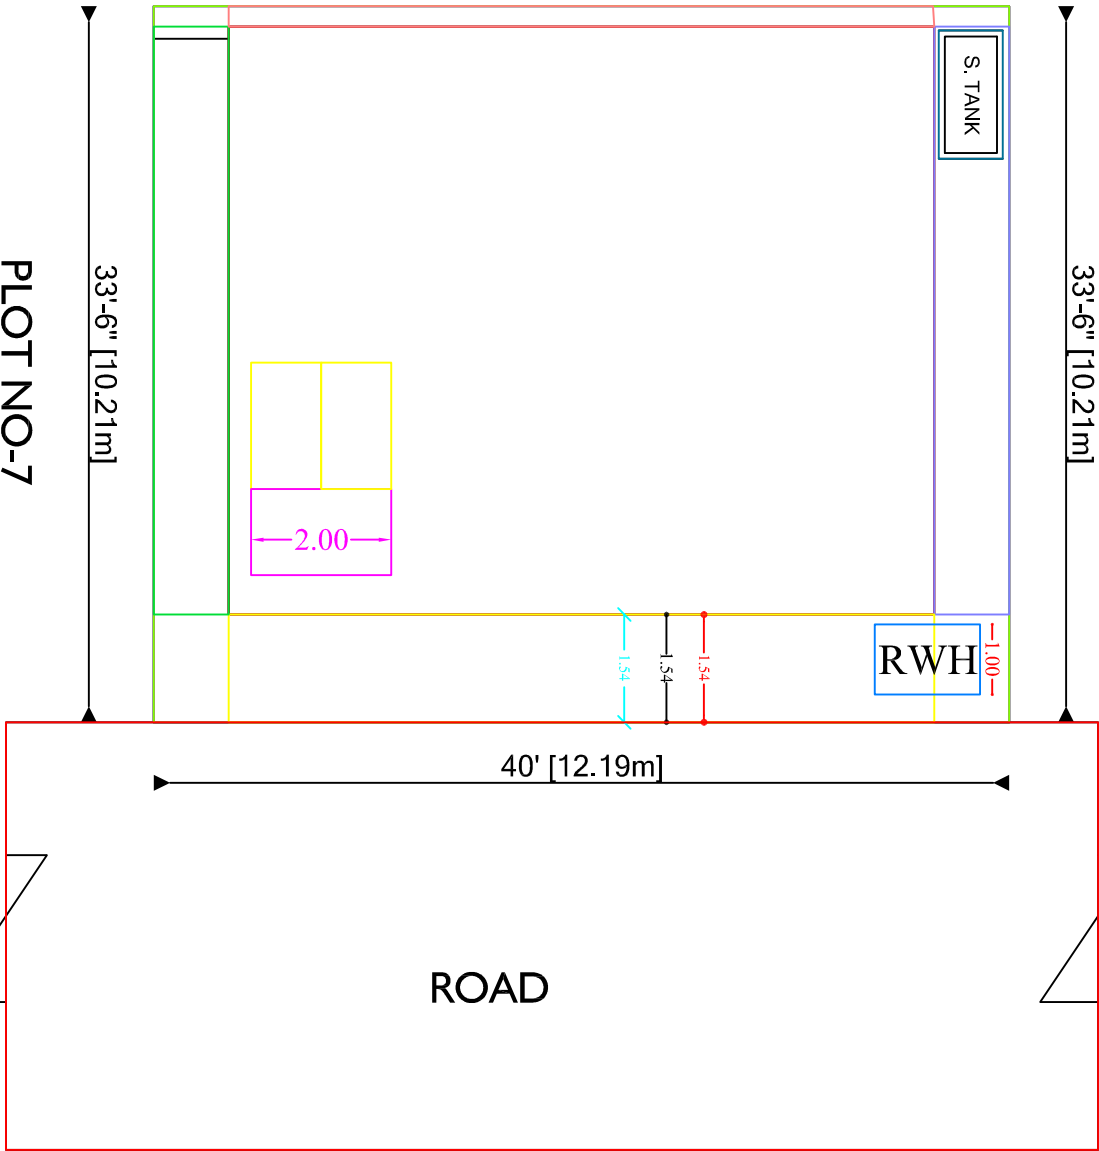


ROAD

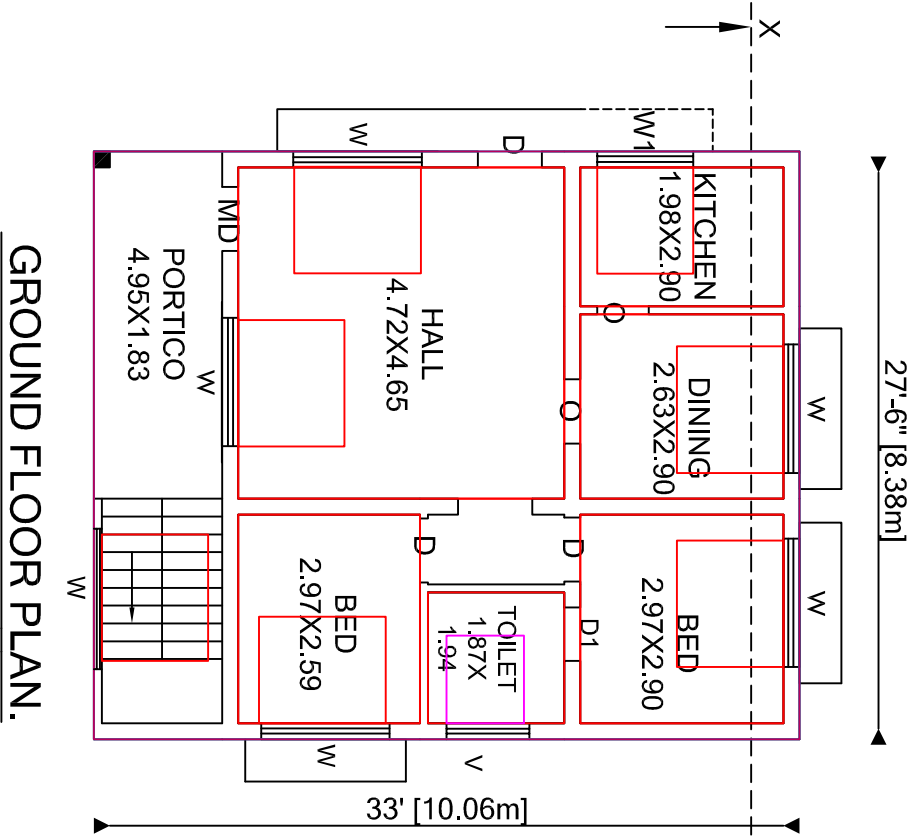


GROUND FLOOR PLAN.

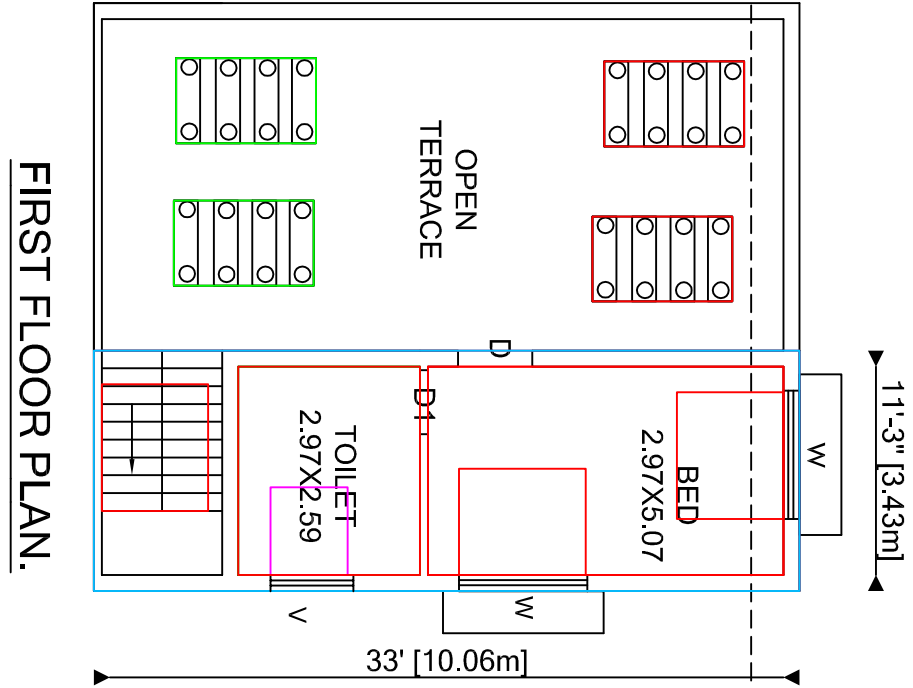


FIRST FLOOR PLAN.

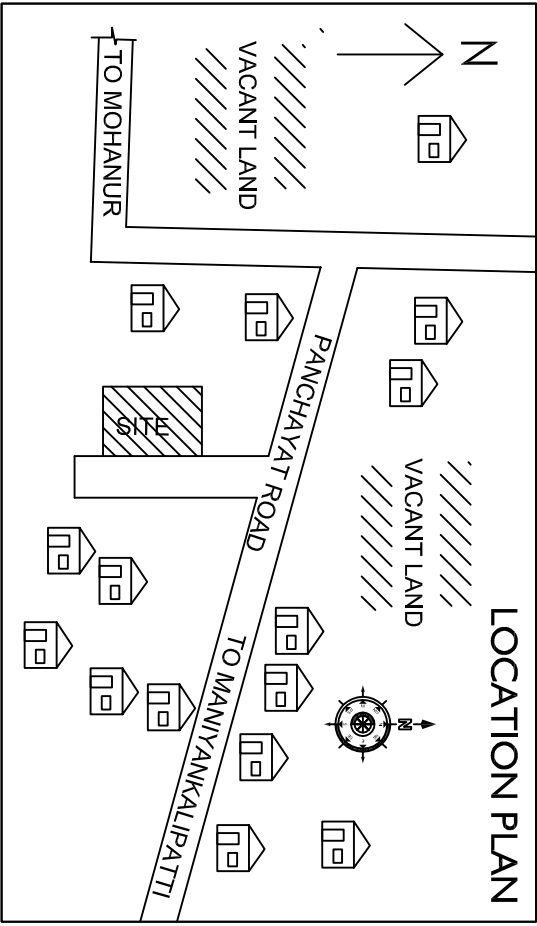

LOCATION PLAN

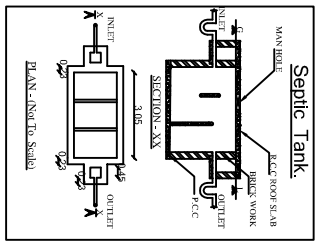

Septic Tank

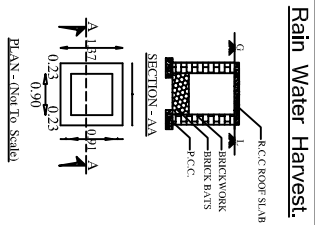

K. SARAVANAN, D.C.E.,
LICENCED BUILDING SURVEYOR,
CONSULTING CIVIL ENGINEER,
MOHANUR.



REFERENCE.

- M - Door - 40" X 70" - 1.22 X 2.13
- D - Door - 30" X 70" - 0.91 X 2.13M
- D1 - Door - 26" X 70" - 0.76 X 2.13M
- W - Window - 60" X 60" - 1.83 X 1.83M
- W - Window - 46" X 46" - 1.37 X 1.37M
- V - Ventilator - 30" X 20" - 1.00 X 0.61M

AREA DETAILS.

SITE AREA 1340.00 124.48

PLINTH AREA

GROUND FLOOR 907.50 84.30

FIRST FLOOR 371.25 34.48

TOTAL 1278.75 118.78

CARPET AREA

GROUND FLOOR 594.61 55.24

FIRST FLOOR 244.97 22.75

TOTAL 839.58 77.99

PLOT COVERAGE-67.72%

TOTAL FSI AREA-0.95

APPLICANT.

THIRU.V.RAJAMANICKAM,

REGISTERED ENGINEER..