
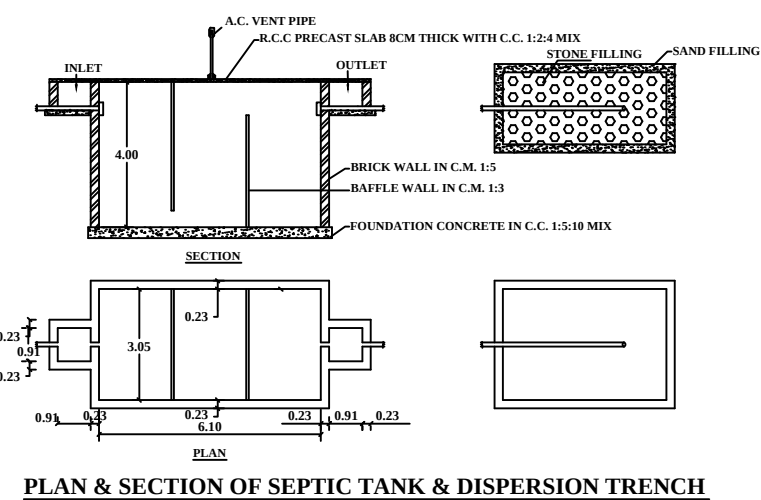
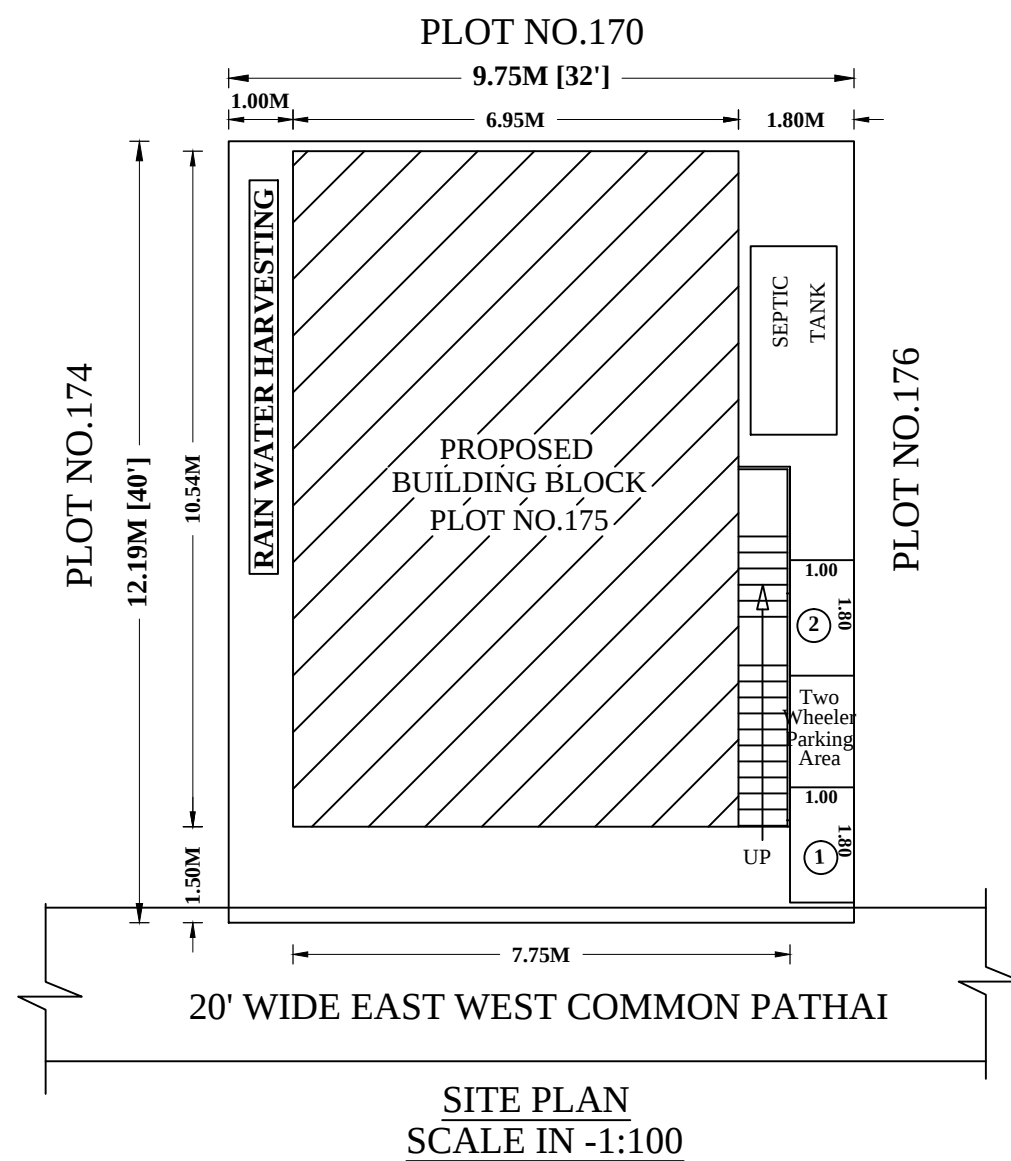
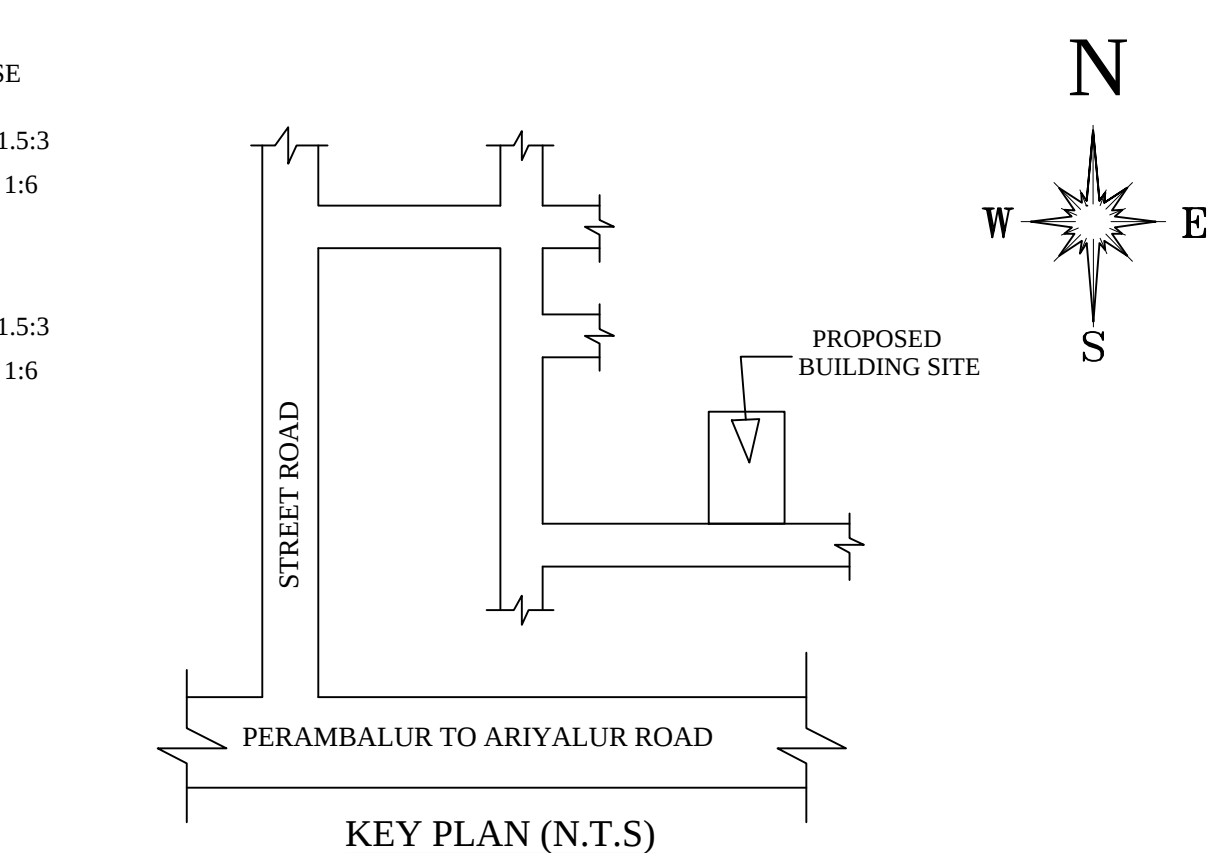
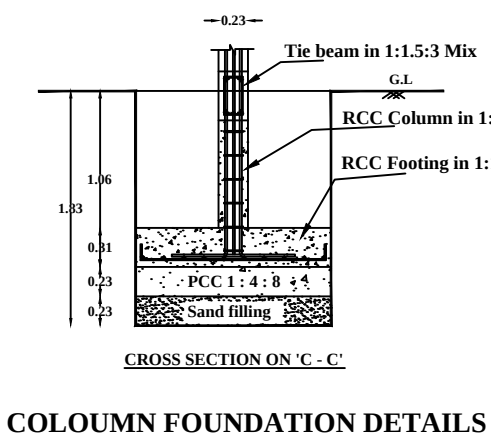
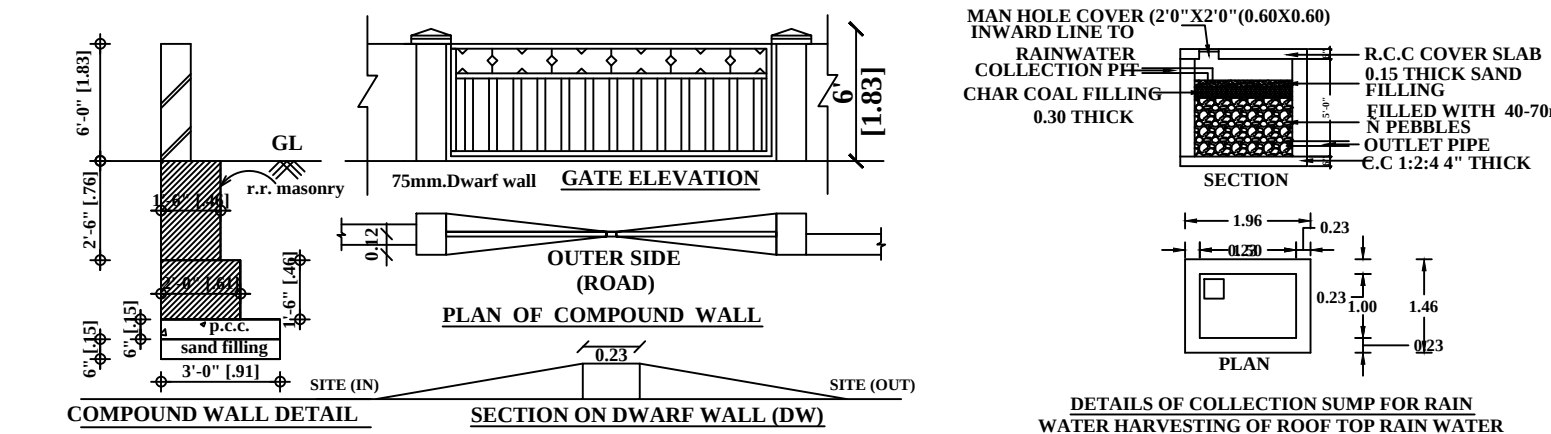
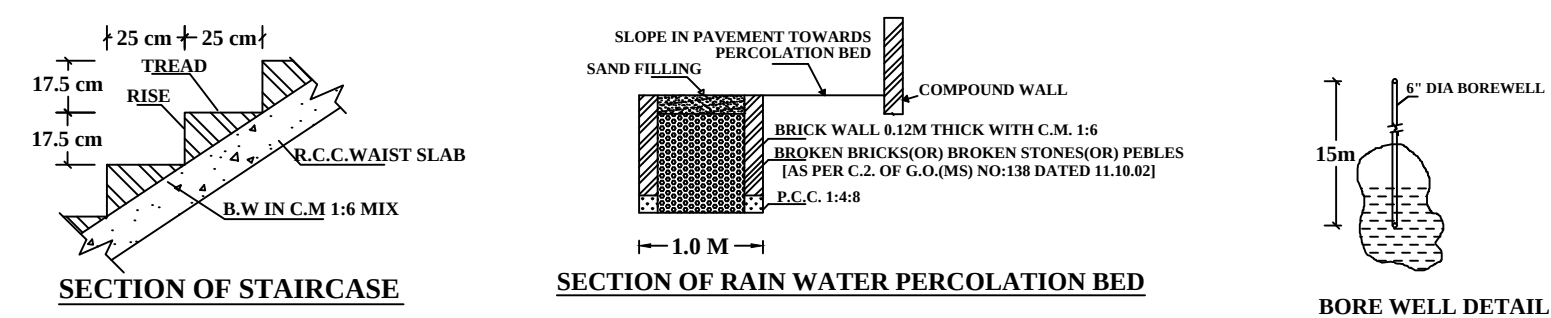
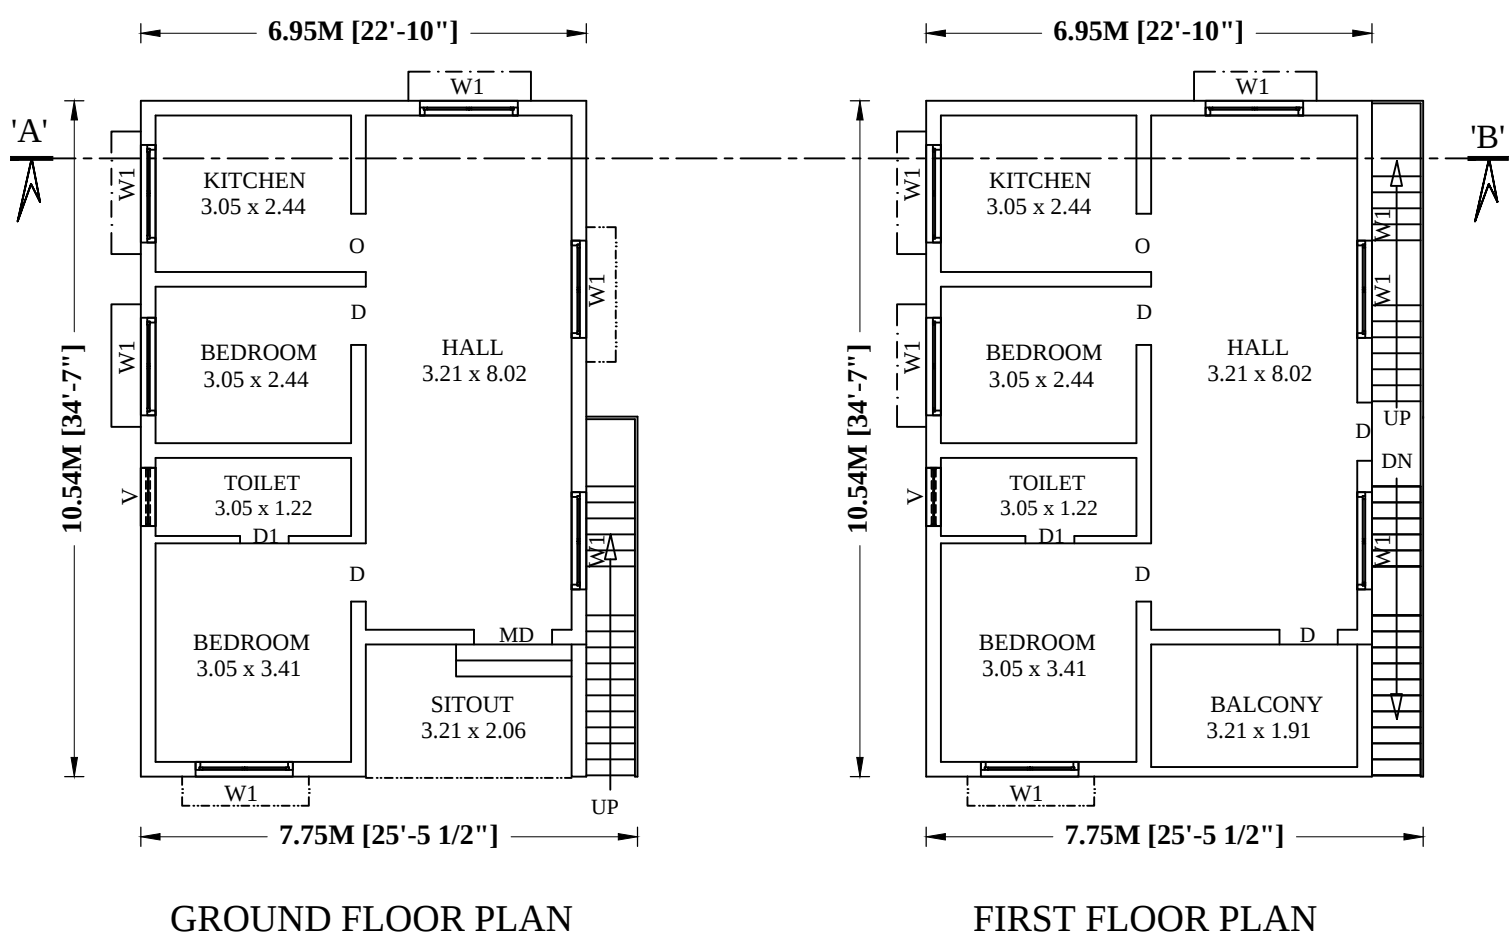


PLAN SHOWING THE PROPOSED CONSTRUCTION OF R.C.C ROOF RESIDENTIAL GROUND AND FIRST FLOOR BUILDING IN S.F.NO.235/1B,  
SUB DIVISION S.F.NO.235/1B1A, NEW SUB DIVISION S.F.NO.235/3, PATTA NO.3693, PLOT NO.175 AT "MUTHU NAGAR",  
SENGUNAM VILLAGE PANCHAYAT, PERAMBALUR TALUK AND DISTRICT.

SCALE IN 1:100

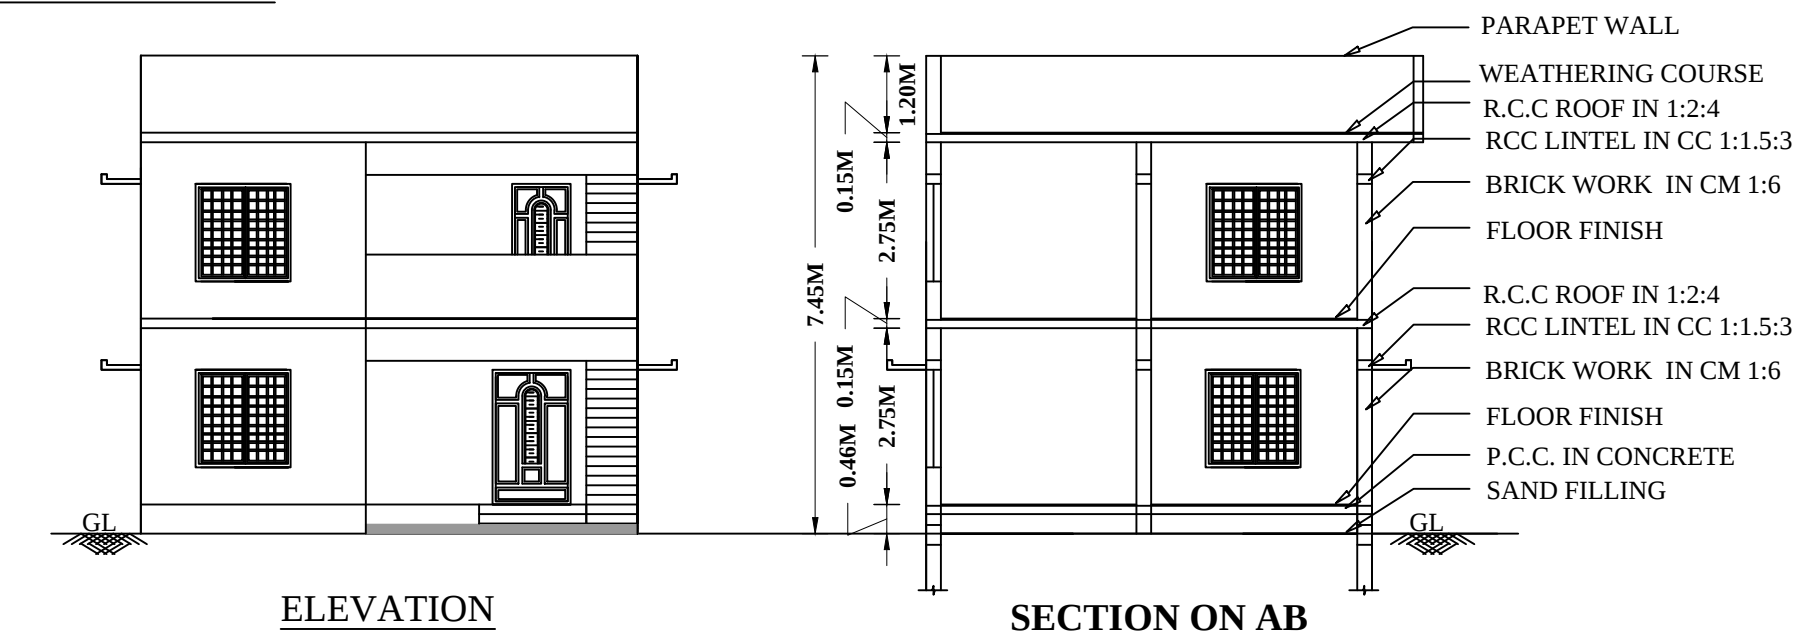

| AREA DETAILS              |         |        |
|---------------------------|---------|--------|
| DESCRIPTION               | SQ.FT   | SQM    |
| PLOT AREA AS PER FMB      | 1280.00 | 118.92 |
| SUPER IMPOSED PLOT AREA   | 1280.00 | 118.92 |
| LAND AREA AS PER DOCUMENT | 1280.00 | 118.92 |

| PROPOSED BUILDUP AREA |                       |                   |                  |
|-----------------------|-----------------------|-------------------|------------------|
| SL NO.                | DESCRIPTION           | TOTAL AREA (SQFT) | TOTAL AREA (SQM) |
| 1)                    | BUILT UP SITE AREA    | 1280.00           | 118.92           |
| 2)                    | PRO.GROUND FLOOR AREA | 837.43            | 77.80            |
| 3)                    | PRO.FIRST FLOOR AREA  | 837.43            | 77.80            |
| 4)                    | OPEN AREA             | 442.57            | 41.12            |

F.S.1 = 1674.86/1280.00 = 1.30

| SCHEDULE OF JOINERIES: |             |
|------------------------|-------------|
| REFERENCE              | METRE       |
| MD - MAIN DOOR         | 1.22 x 2.10 |
| D - DOOR               | 0.91 x 2.10 |
| D1 - DOOR 1            | 0.75 x 2.10 |
| W1 - WINDOW 1          | 1.52 x 1.52 |
| V - VENTILATOR         | 0.91 x 0.76 |

APPLICANT  
Mrs.B.POONGODI,  
W/o.Mr.KASI VISWANATHAN.  
  
Signature

ENGINEER  
Er.K.R.Muthaiya,DCE,BE.,  
Licensed Surveyoy and Consulting Civil Engineer,  
DTCP-RE /PBLR/JAN-20/094 ,  
K.R.M. Builders,78-3c-thuraiyur main road,  
Kurumbalur, Perambalur Tk&Dt.  
Cell No : 8190029678

NOTE  
1. ALL DIMENSIONS ARE IN FEET & METER  
2. SCALE FACTOR IN 1:100 (for building plan, elevation, section)  
1:100 (for site plan) and Not to scale (for keyplan and other plans)  
3. WASTE WATER USED FOR GARDENING PURPOSE  
4. RAIN WATER HARVESTING PIT TO BE PROVIDED  
5. U- SEPTIC TANK TO BE PROVIDED

| COLOR INDEX       |  |
|-------------------|--|
| SITE BOUNDARY     |  |
| EXISTING ROAD     |  |
| PROPOSED BUILDING |  |