
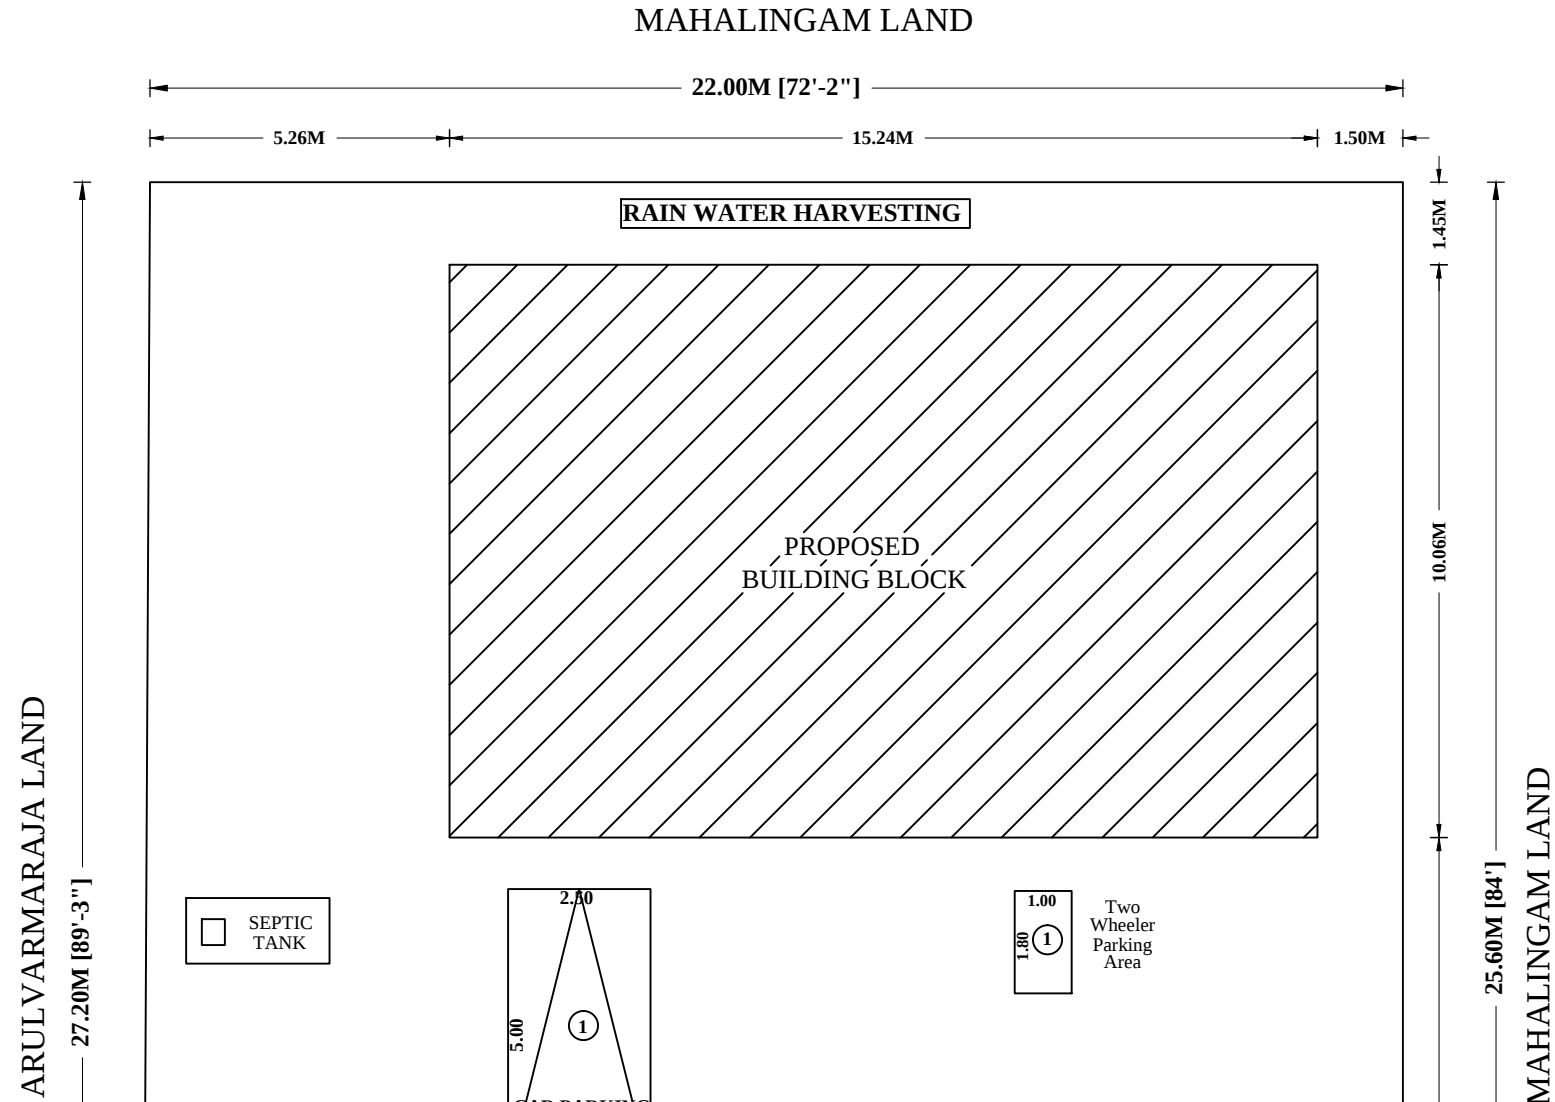
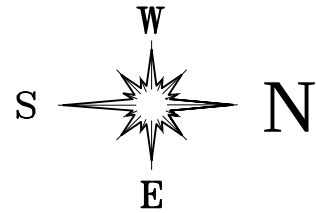


SCALE IN 1:100

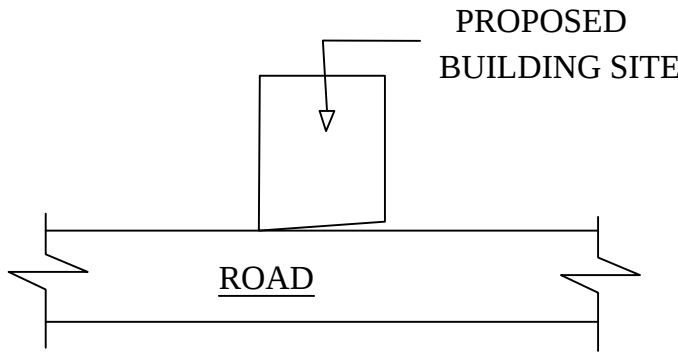

PROPOSED BUILDUP AREA			
SL NO.	DESCRIPTION	TOTAL AREA (SQFT)	TOTAL AREA (SQM)
1)	BUILT UP SITE AREA	6011.32	558.47
2)	PRO.GROUND FLOOR AREA	1650.00	153.29
3)	PRO.FIRST FLOOR AREA	1096.08	101.83
4)	OPEN AREA	4361.32	405.18

F.S.I = 2746.08/6011.32 = 0.45	
<u>SCHEDULE OF JOINERIES:</u>	
REFERENCE	METRE
MD - MAIN DOOR	1.22 x 2.10
D - DOOR	0.91 x 2.10
D1 - DOOR 1	0.75 x 2.10
W1 - WINDOW 1	1.52 x 1.52
W2 - WINDOW 2	1.22 x 0.91
V - VENTILATOR	0.91 x 0.76

APPLICANT

Mr.N.SHOZHARASAN,
S/o.Mr.NALLAMUTHU.

Mr. N. Shozharasan

Signature

ENGINEER

Er. K.R. Muthaiya

Er. K.R. Muthaiya, D.E.BE.,
Licensed Surveyor and Consulting Civil Engineer,
DTCP-RE / PBLR / AN-20/094,
K.R.M. Builders, 78-3c-thuraiyur main road,
Kurumbalur, Perambalur Tk&Dt.
Cell No : 8190029678

- NOTE**
1. ALL DIMENSIONS ARE IN FEET & METER
 2. SCALE FACTOR IN 1:100 (for building plan, elevation, section)
1:100 (for site plan) and Not to scale (for keyplan and other plans)
 3. WASTE WATER USED FOR GARDENING PURPOSE
 4. RAIN WATER HARVESTING PIT TO BE PROVIDED
 5. U- SEPTIC TANK TO BE PROVIDED

COLOR INDEX	
SITE BOUNDARY	
EXISTING ROAD	
PROPOSED BUILDING	

