

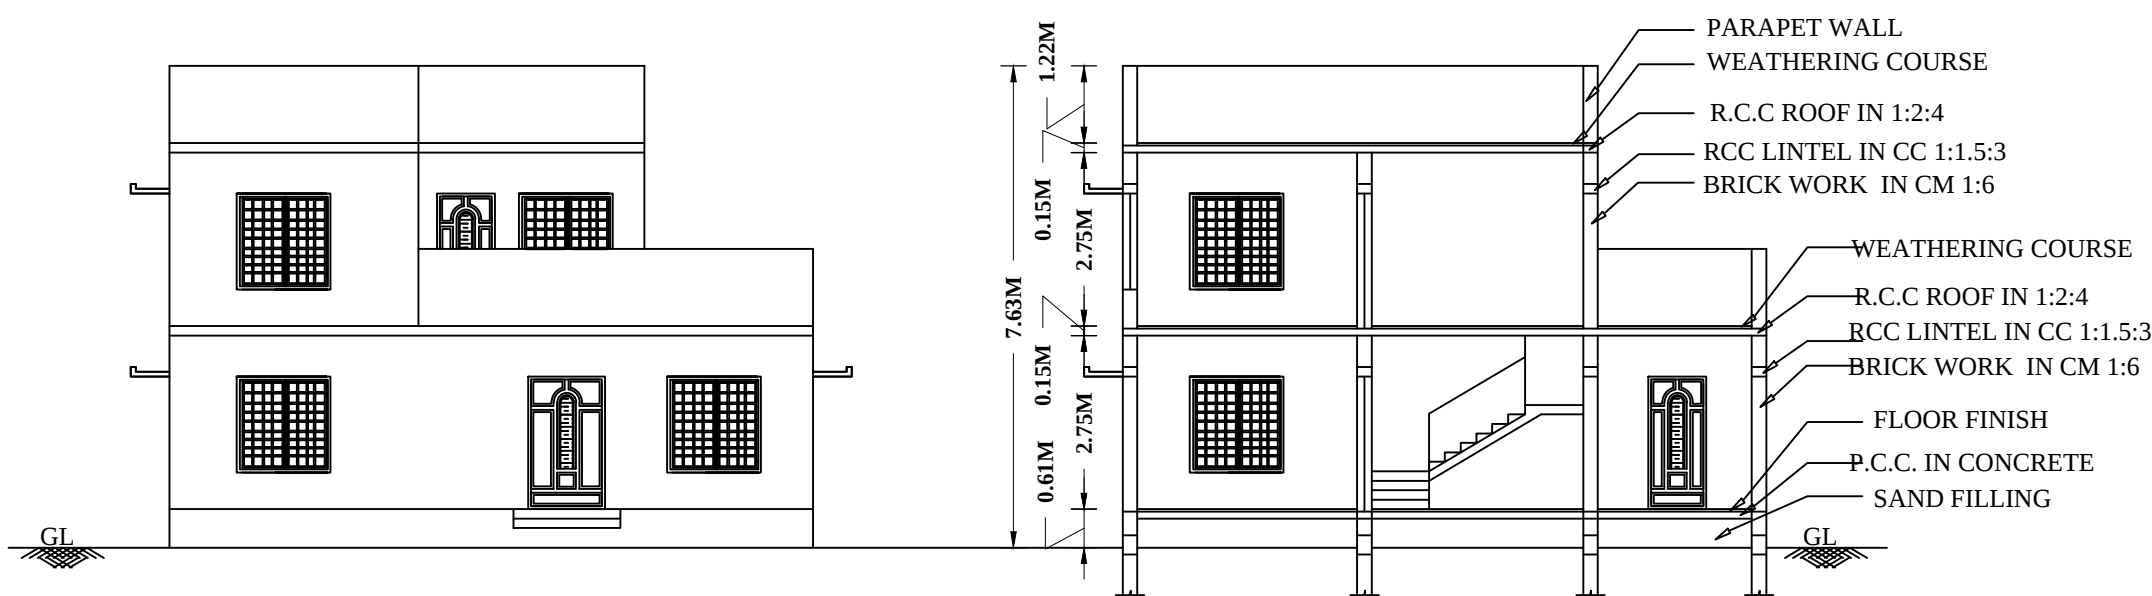


SCALE IN 1:100

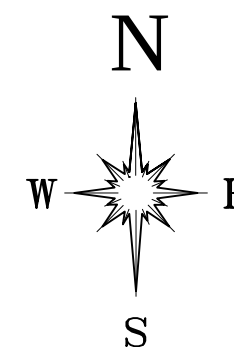


ELEVATION

SECTION ON AB

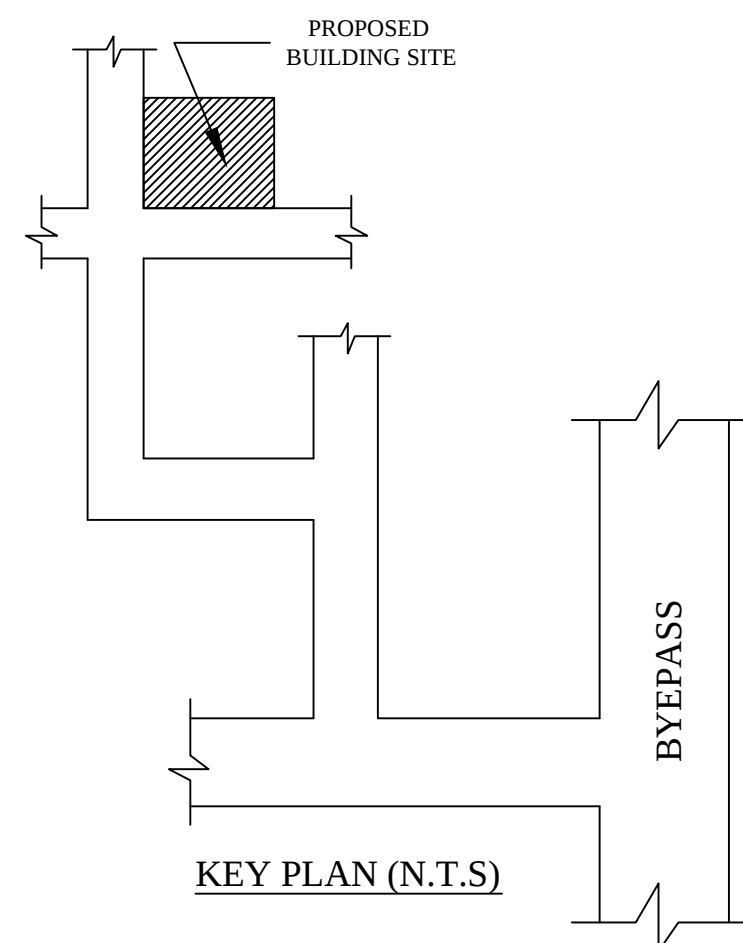


KEY PLAN (N.T.S)

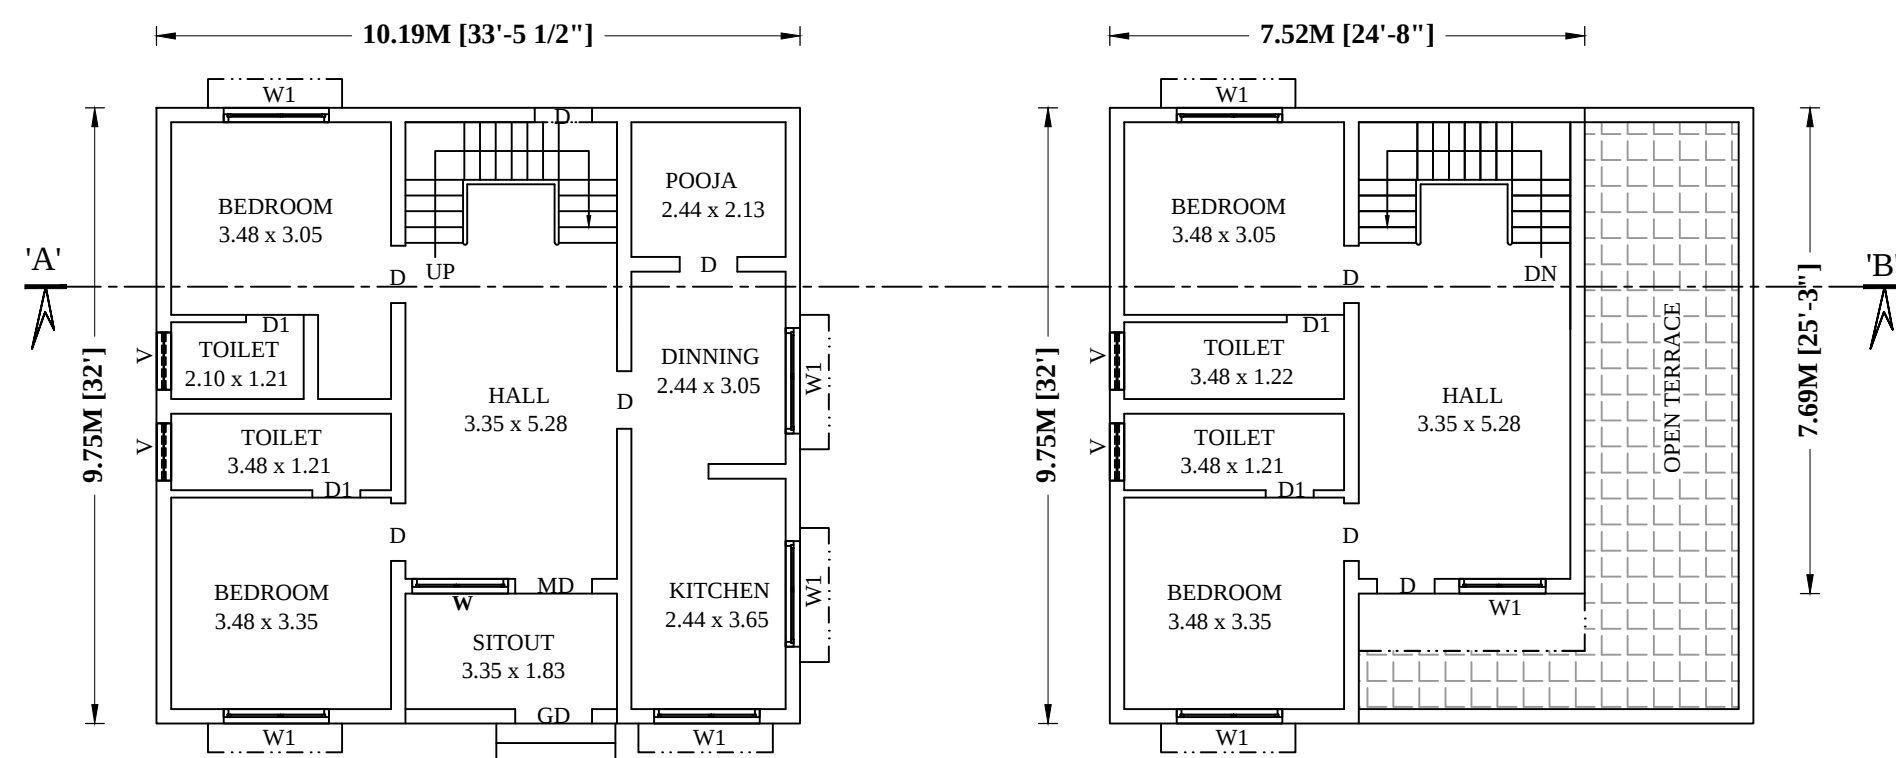


GROUND FLOOR PLAN


FIRST FLOOR PLAN

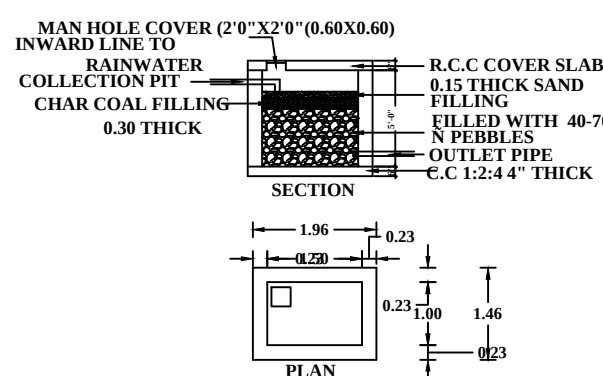


DETAILS OF COLLECTION SUMP FOR RAIN WATER HARVESTING OF ROOF TOP RAIN WATER

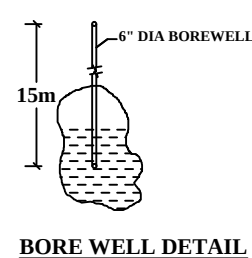


BORE WELL DETAIL

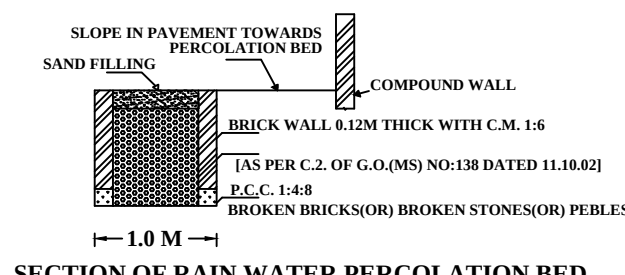

SECTION OF RAIN WATER PERCOLATION BED

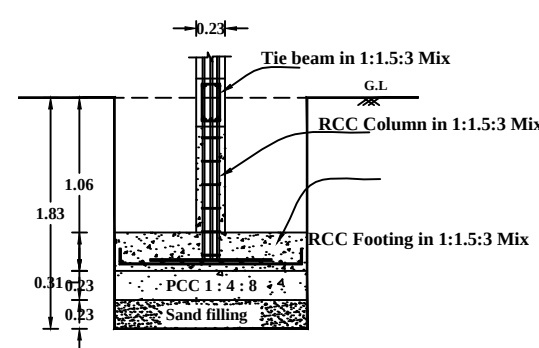


COLOUMN FOUNDATION DETAILS

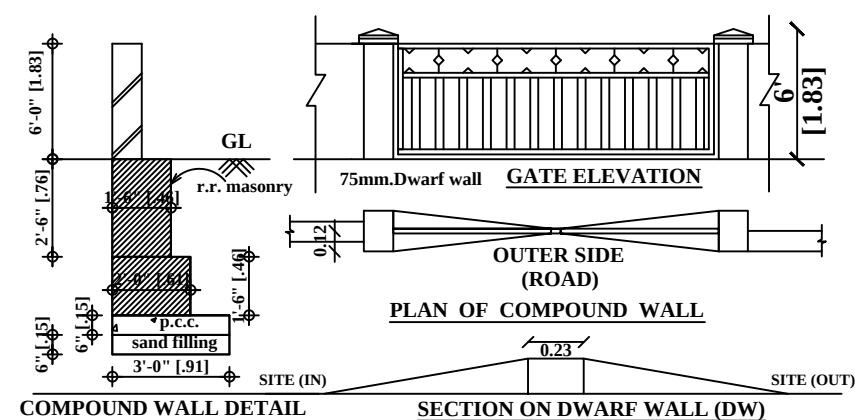


COMPOUND WALL DETAIL

SECTION ON DWARF WALL (DW)

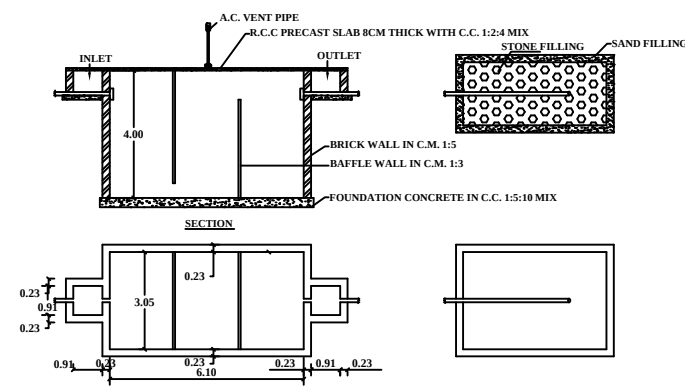

PLAN & SECTION OF SEPTIC TANK & DISPERSION TRENCH

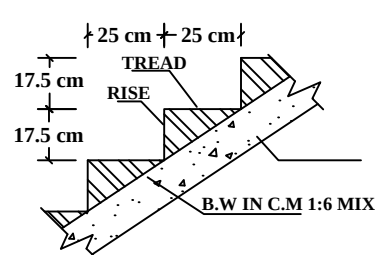

SECTION OF STAIRCASE



SITE PLAN
SCALE IN -1:100

<u>PROPOSED BUILDUP AREA</u>			
<u>SL NO.</u>	<u>DESCRIPTION</u>	<u>TOTAL AREA (SQFT)</u>	<u>TOTAL AREA (SQM)</u>
1)	BUILT UP SITE AREA	2148.00	199.55
2)	PRO.GROUND FLOOR AREA	1070.04	99.41
3)	PRO.FIRST FLOOR AREA	710.31	65.99
4)	OPEN AREA	1077.96	100.14

$$\text{F.S.I} = 1780.35/2148.00 = 0.82$$

<u>SCHEDULE OF JOINERIES:</u>	
REFERENCE	METRE
MD - MAIN DOOR	1.22 x 2.10
D - DOOR	0.91 x 2.10
D1 - DOOR 1	0.75 x 2.10
W1 - WINDOW 1	1.52 x 1.52
V - VENTILATOR	0.91 x 0.76

<u>APPLICANT</u>	Mrs.N.VIJAYASHANTHI, D/o.Mr.NADESAN.
------------------	---

Signature _____

ENGINEER

Er.K.R.Muthaiya,DCE,BE.,
Licensed Surveyoy and Consulting Civil Engineer,
DTCP-RE /PBLR/JAN-20/094 ,
K.R.M. Builders,78-3c-thuraiyur main road,
Kurumbalur, Perambalur Tk&Dt.
Cell No : 8190029678

NOTE

1. ALL DIMENSIONS ARE IN FEET & METER
2. SCALE FACTOR IN 1:100 (for building plan, elevation, section)
1:100 (for site plan) and Not to scale (for keyplan and other plans)
3. WASTE WATER USED FOR GARDENING PURPOSE
4. RAIN WATER HARVESTING PIT TO BE PROVIDED
5. U- SEPTIC TANK TO BE PROVIDED

COLOR INDEX

SITE BOUNDARY

EXISTING ROAD

PROPOSED BUILDING