
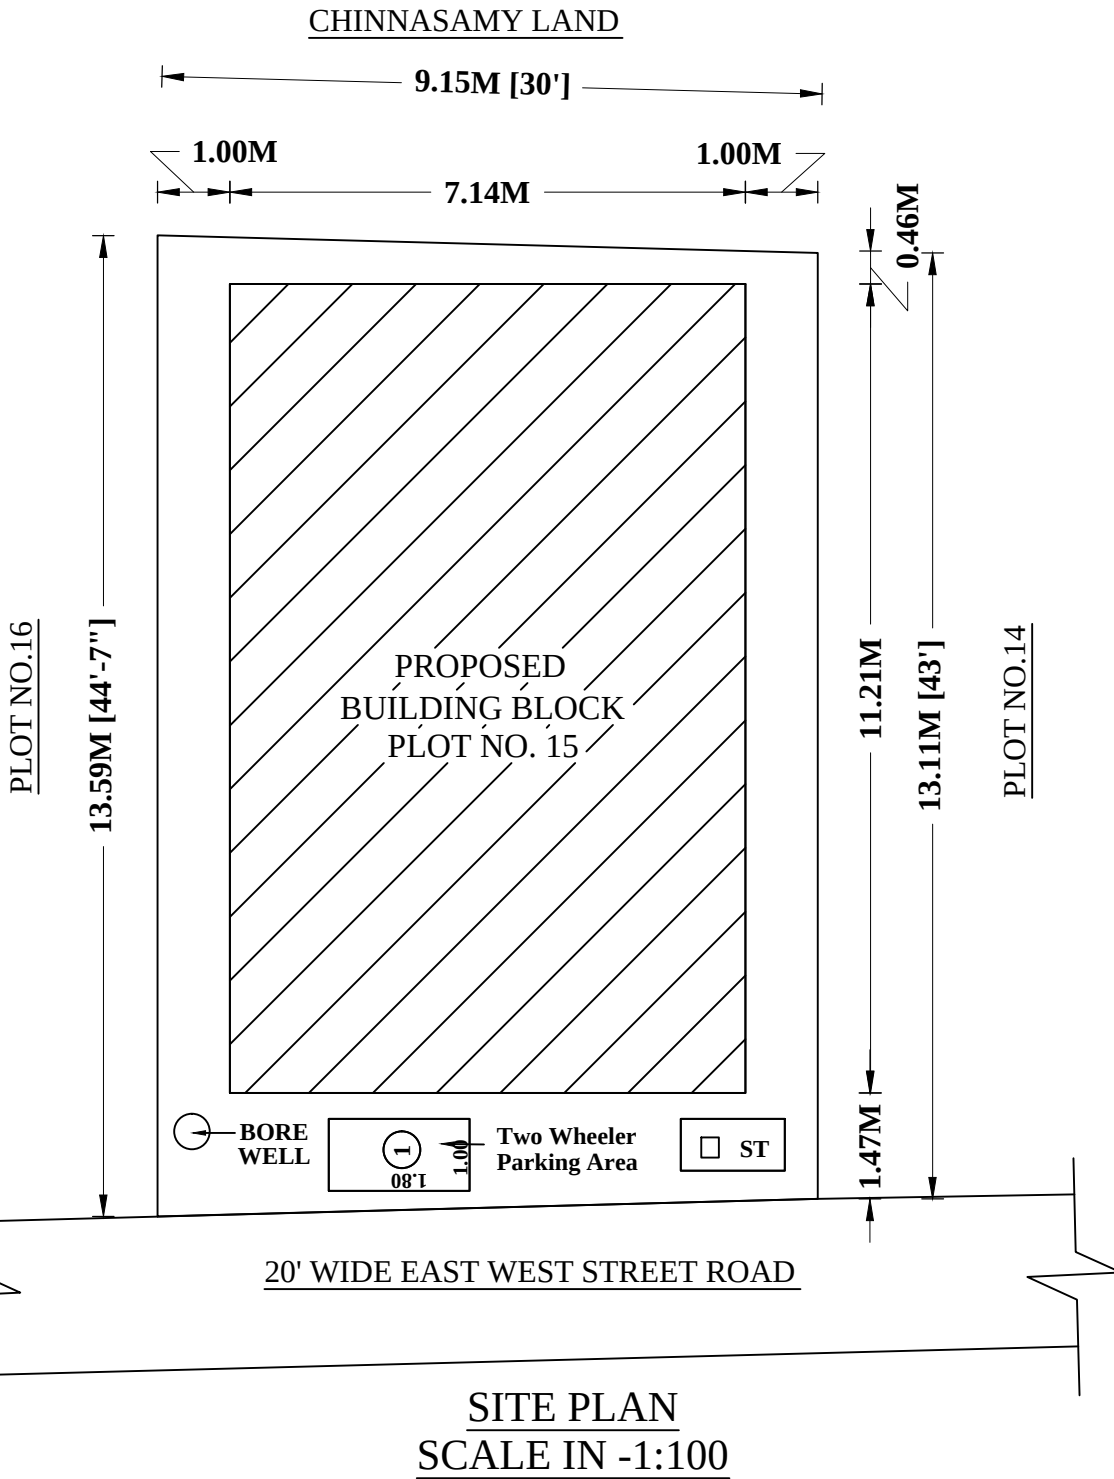
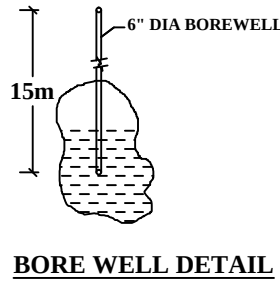
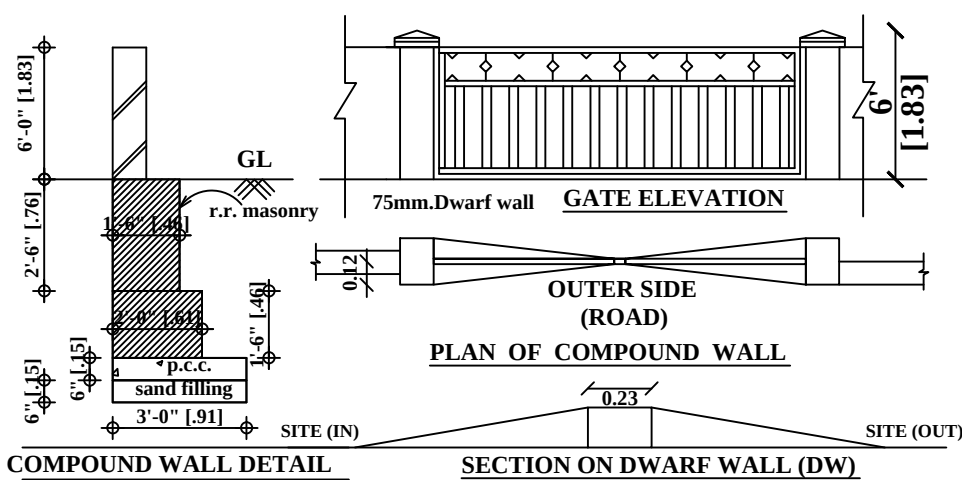
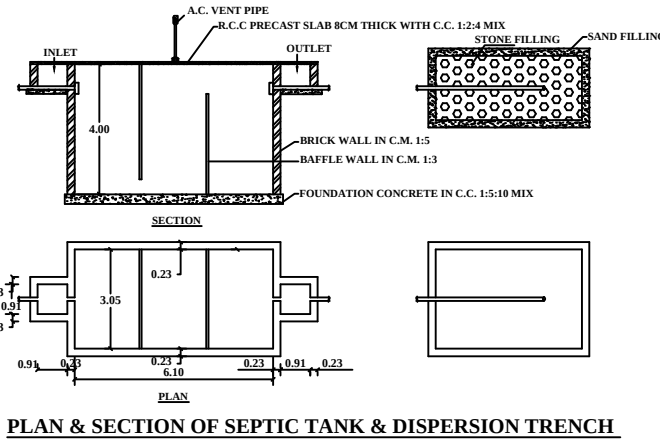
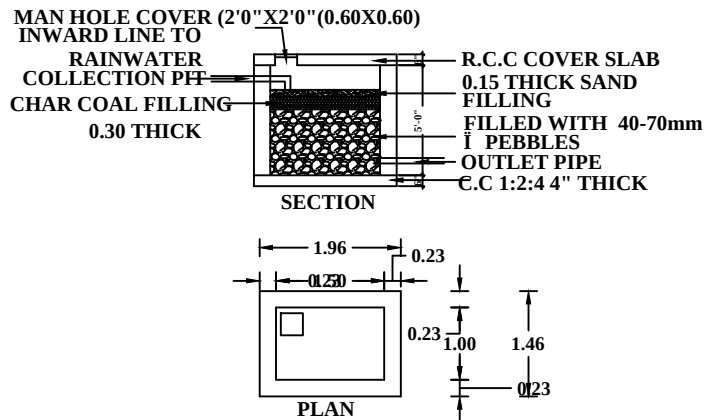
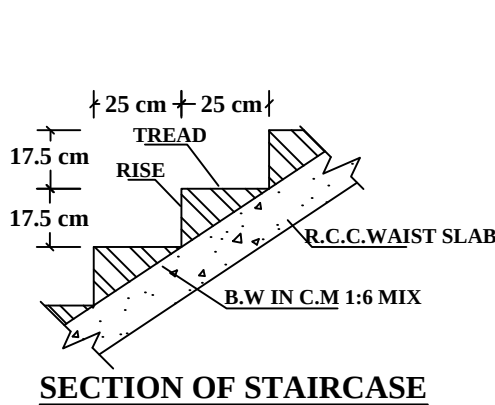
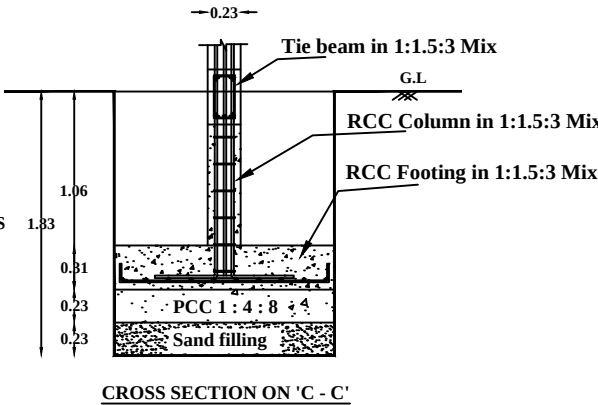
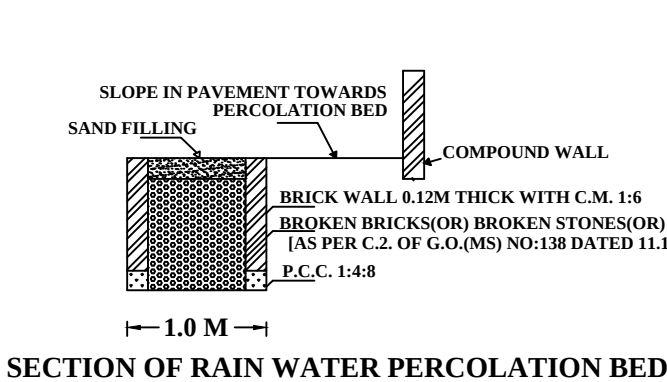
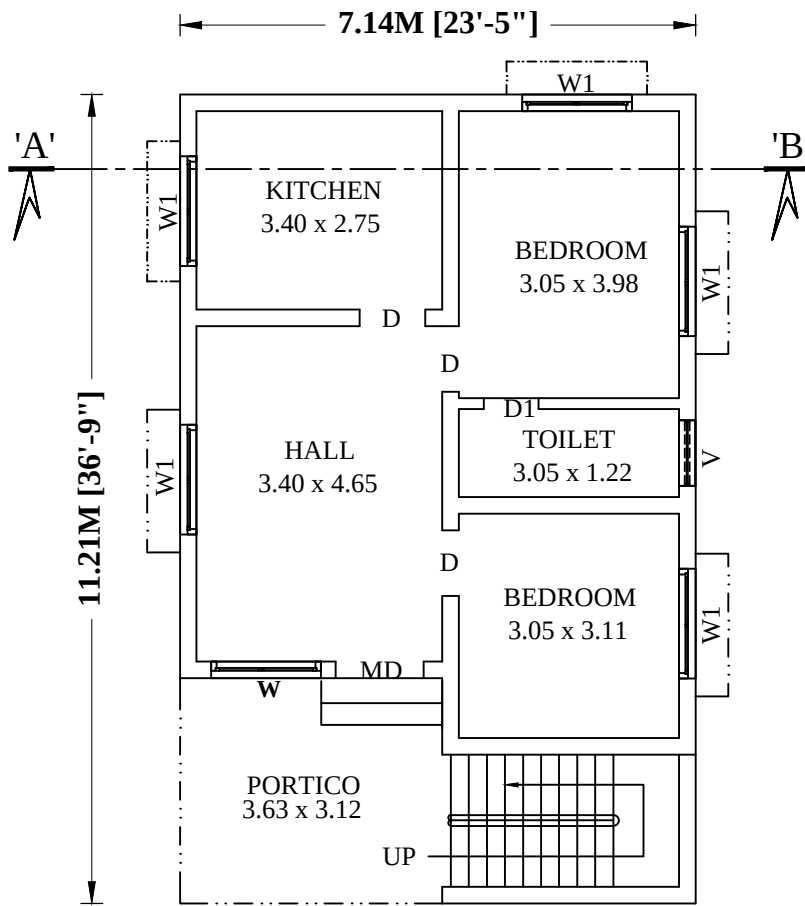
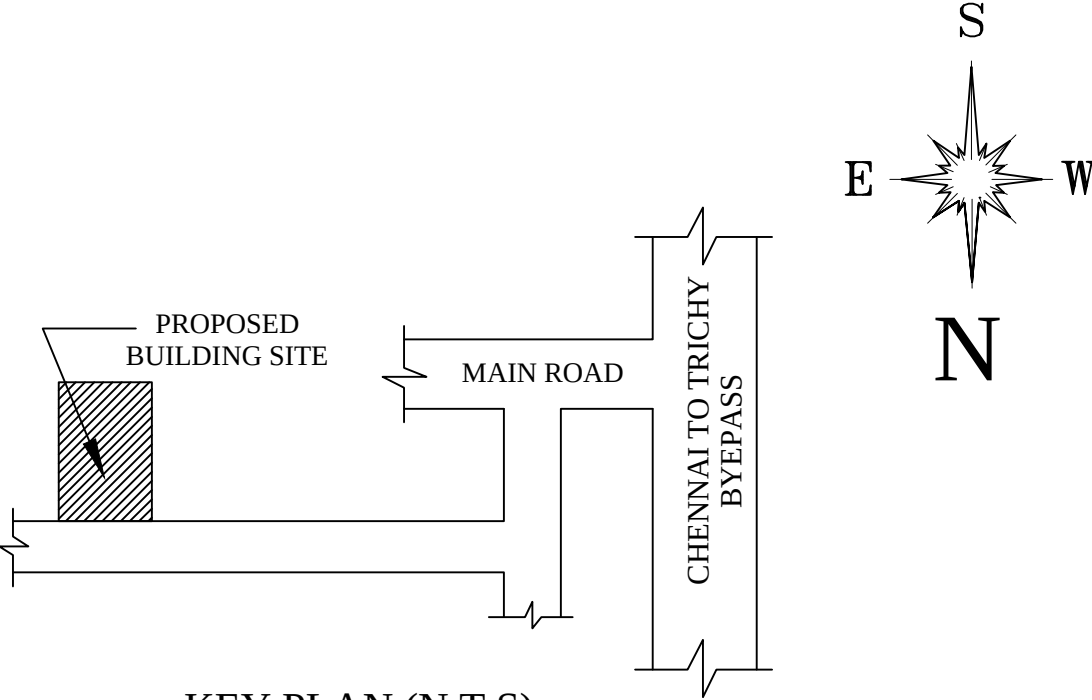


PLAN SHOWING THE PROPOSED CONSTRUCTION OF GROUND FLOOR IN R.C.C ROOF RESIDENTIAL BUILDING IN S.F.NO.228/5,
NEW SUBDIVISION S.F.NO.228/33, PATTA NO.3212, PLOT NO.15 AT "SRI SAMY NAGAR", PADALUR(WEST) VILLAGE PANCHAYAT,
ALATHUR TALUK, PERAMBALUR DISTRICT.
SCALE IN 1:100

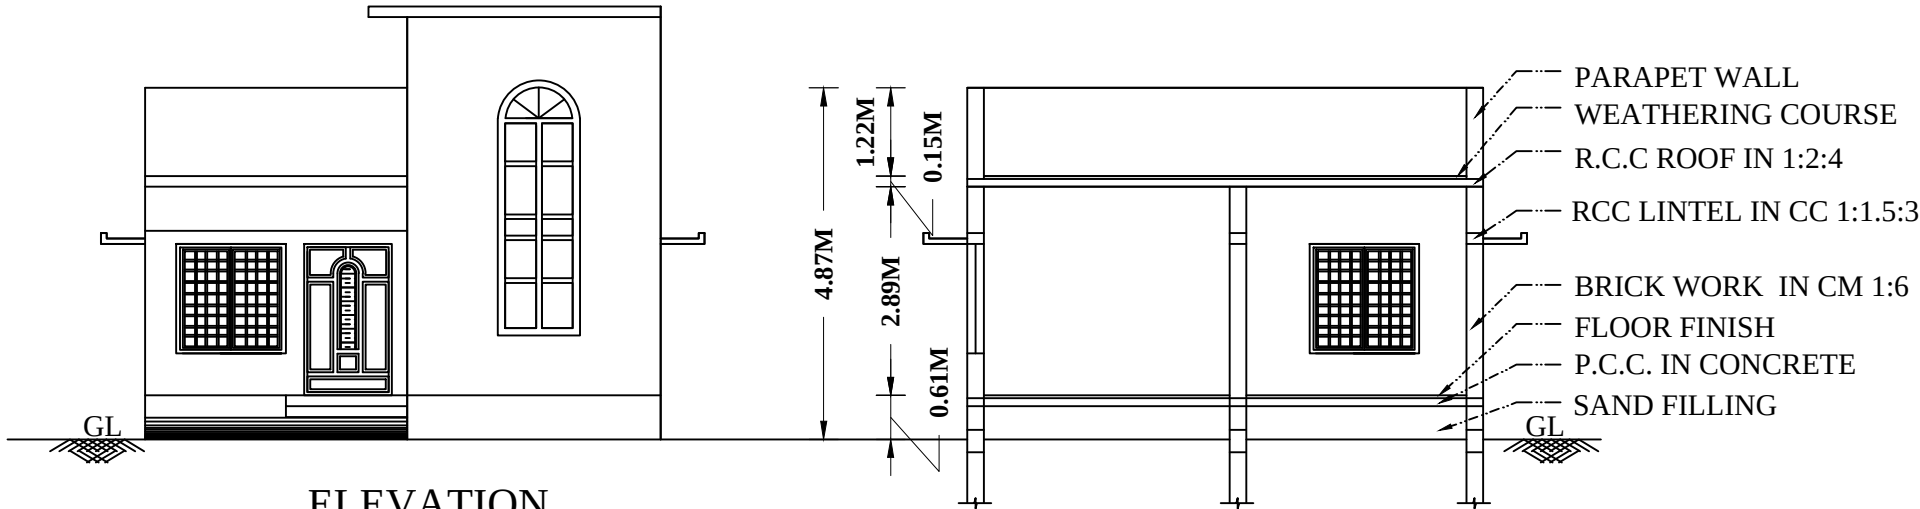

AREA DETAILS		
DESCRIPTION	SQ.FT	SQ.M
PLOT AREA AS PER FMB	1314.00	122.07
SUPER IMPOSED PLOT AREA	1314.00	122.07
LAND AREA AS PER DOCUMENT	1314.00	122.07

PROPOSED BUILDUP AREA			
SL NO.	DESCRIPTION	TOTAL AREA (SQFT)	TOTAL AREA (SQM)
1)	BUILT UP SITE AREA	1314.00	122.07
2)	PRO.GROUND FLOOR AREA	861.54	80.04
3)	OPEN AREA	452.46	42.03

F.S.I = 861.54/1314.00 = 0.65

SCHEDULE OF JOINERIES:	
REFERENCE	METRE
MD - MAIN DOOR	1.22 x 2.10
D - DOOR	0.91 x 2.10
D1 - DOOR 1	0.75 x 2.10
W1 - WINDOW 1	1.52 x 1.52
V - VENTILATOR	0.91 x 0.76

APPLICANT Mr.G.AZHAGUPANDI,
S/o.Mr.GANESAN.
Signature

ENGINEER Er.K.R.Muthaiya,DCE.BE.,
Licensed Surveyoy and Consulting Civil Engineer,
DTCP-RE /PBLR/JAN-20/094 ,
K.R.M. Builders,78-3c-thuraiyur main road,
Kurumbalur, Perambalur Tk&Dt.
Cell No : 9626610465

NOTE
1. ALL DIMENSIONS AREIN FEET & METER
2. SCALE FACTOR IN 1:100 (for building plan, elevation, section)
1:100 (for site plan) and Not to scale (for keyplan and other plans)
3. WASTE WATER USED FOR GARDENING PURPOSE
4. RAIN WATER HARVESTING PIT TO BE PROVIDED
5. U- SEPTIC TANK TO BE PROVIDED

COLOR INDEX	
SITE BOUNDARY	
EXISTING ROAD	
PROPOSED BUILDING	