

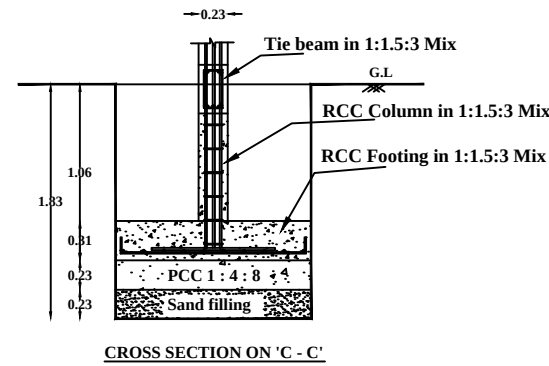
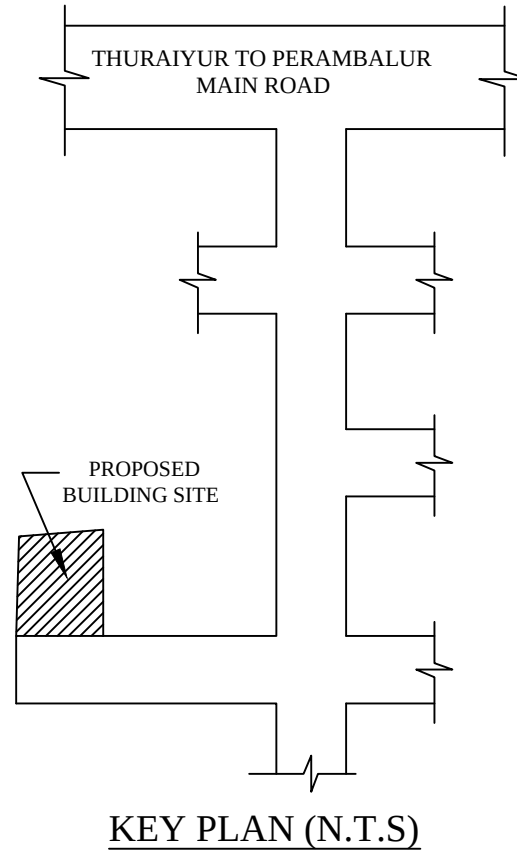
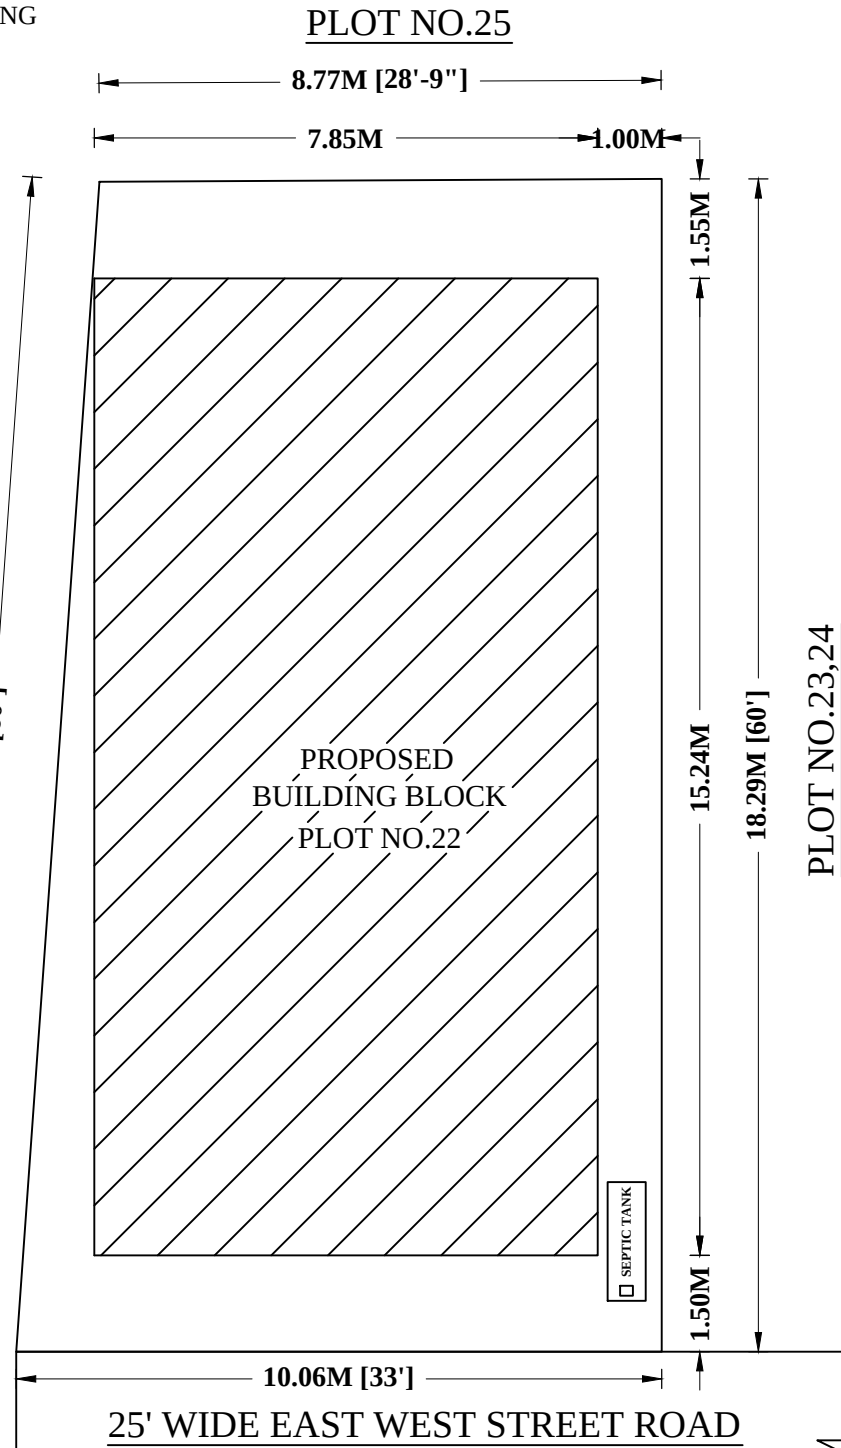
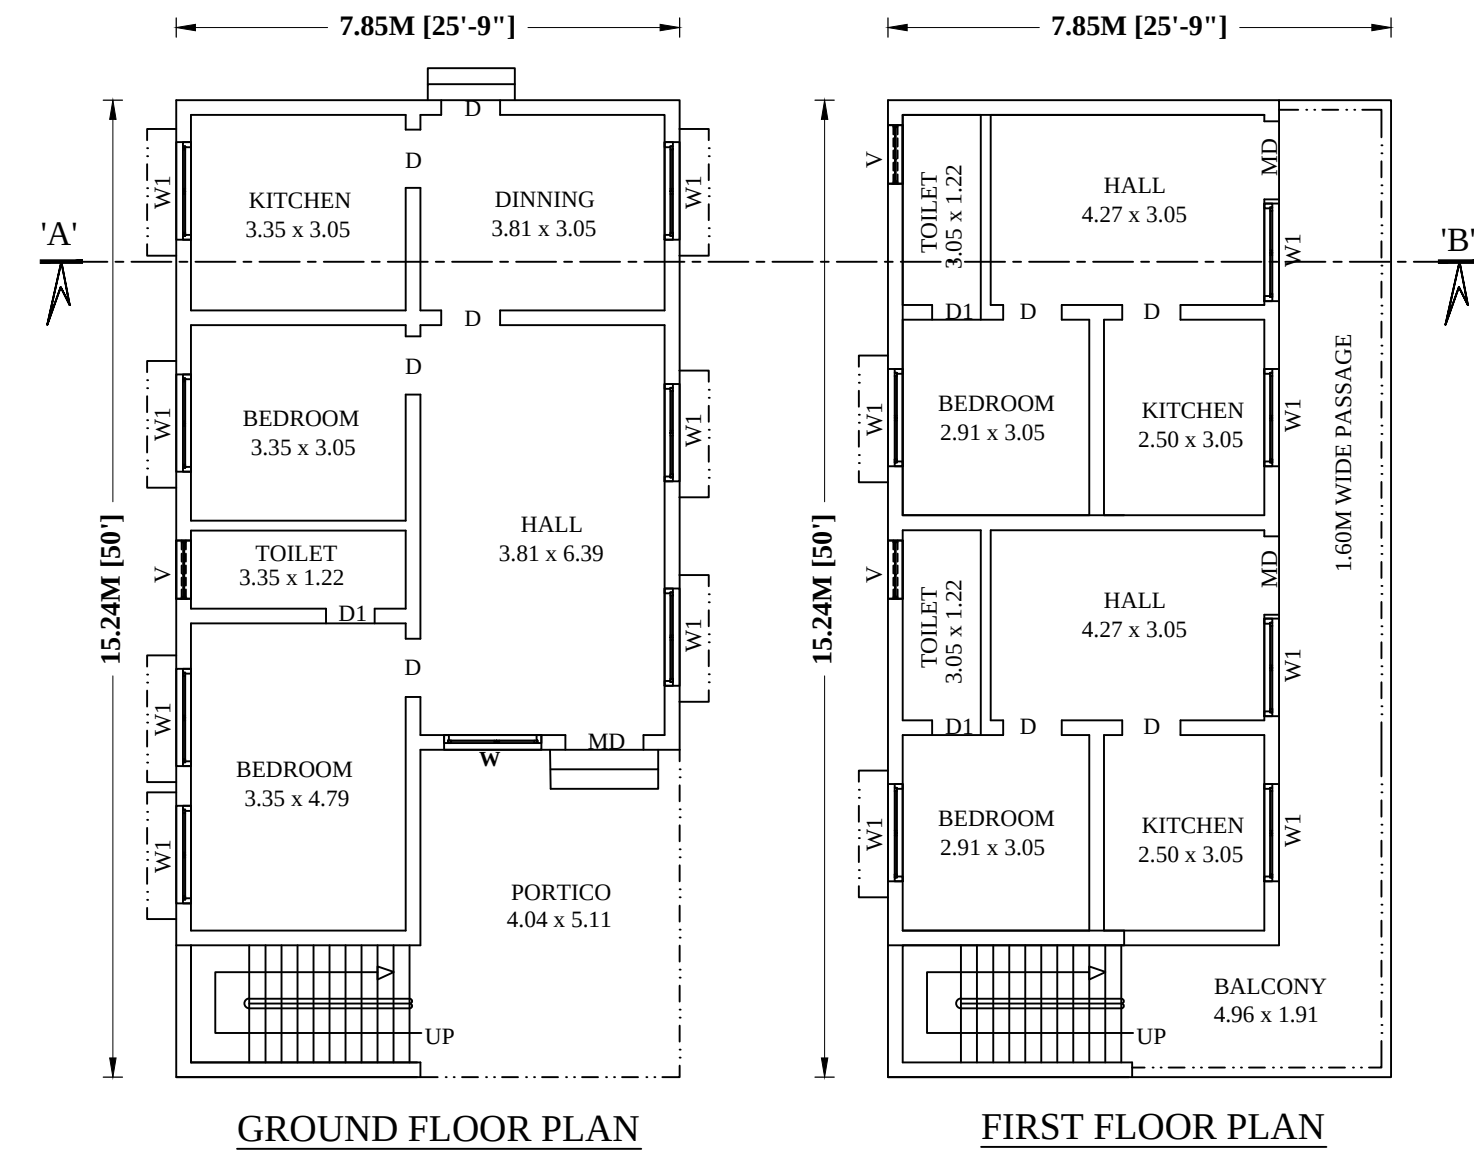
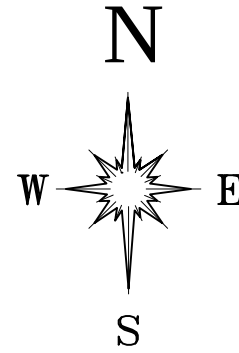
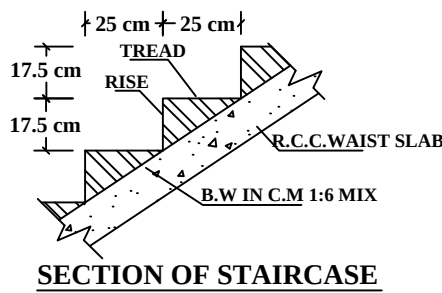
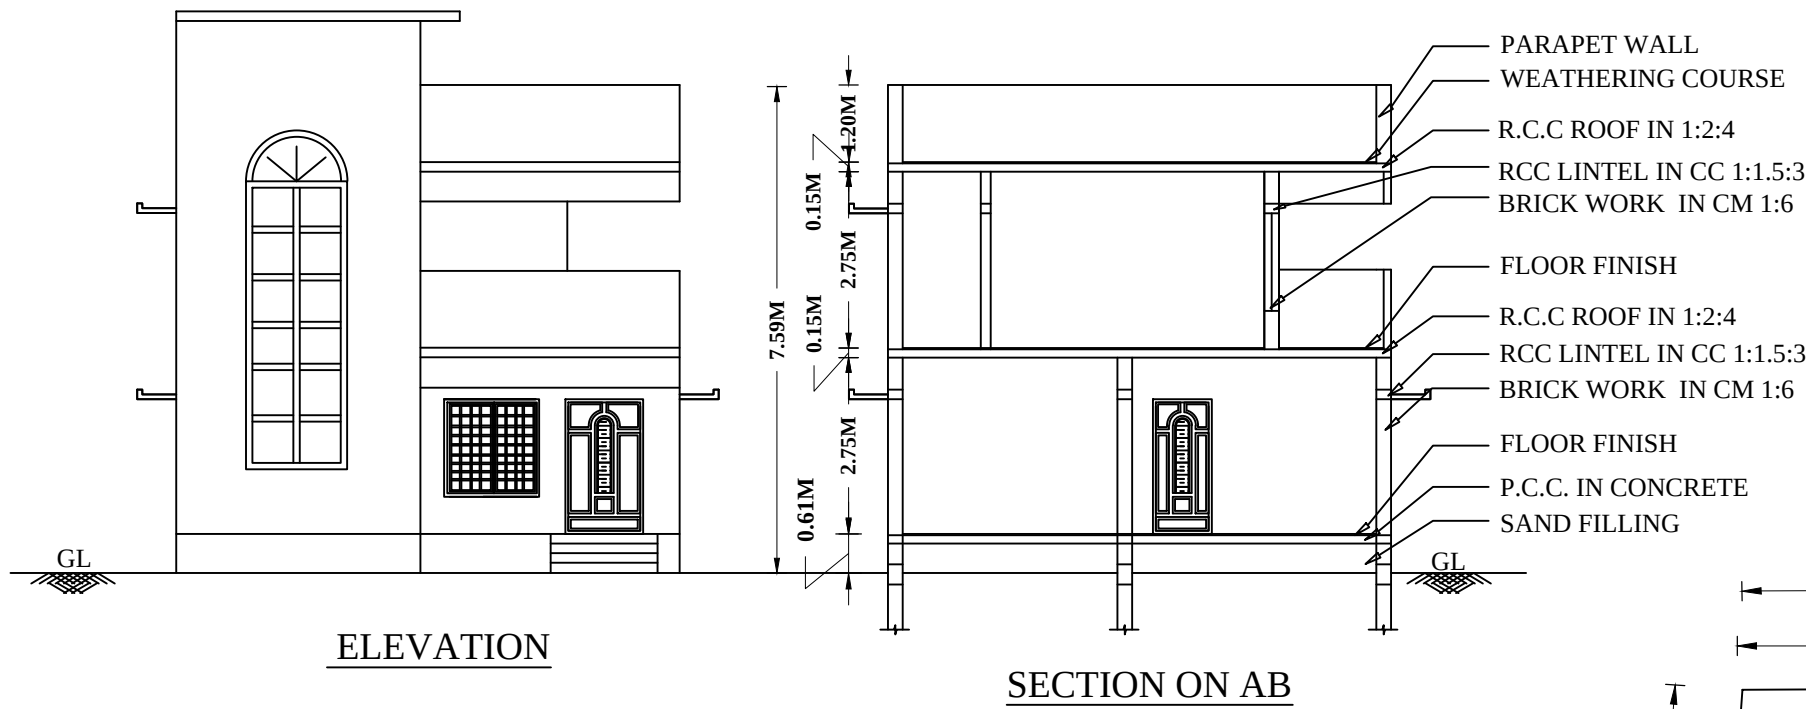
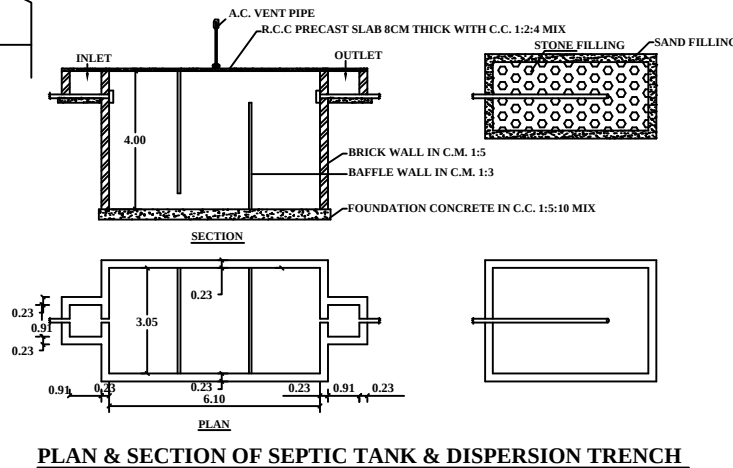
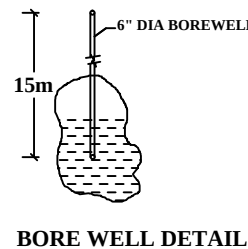


PLAN SHOWING THE PROPOSED CONSTRUCTION OF R.C.C ROOF RESIDENTIAL GROUND AND FIRST FLOOR BUILDING IN S.F.NO.541/7,
U.D.R.S.F.NO.157/7, SUB DIVISION U.D.R.S.F.NO.157/7C, NEW U.D.R.S.F.NO.157/42, PATTa NO.4071, PLOT NO.22 AT NEELIYAMMAN NAGAR,
SENJERI, ARANARAI(SOUTH), ALAMBADI VILLAGE PANCHAYAT, PERAMBALUR TALUK AND DISTRICT.
SCALE IN 1:100

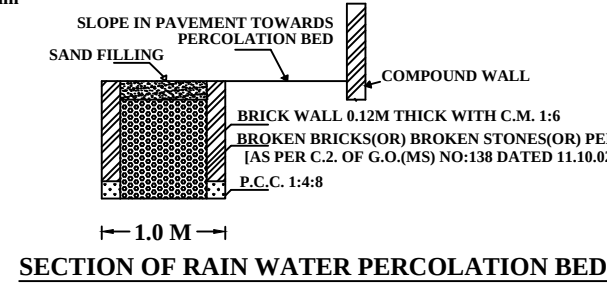

COLOUMN FOUNDATION DETAILS

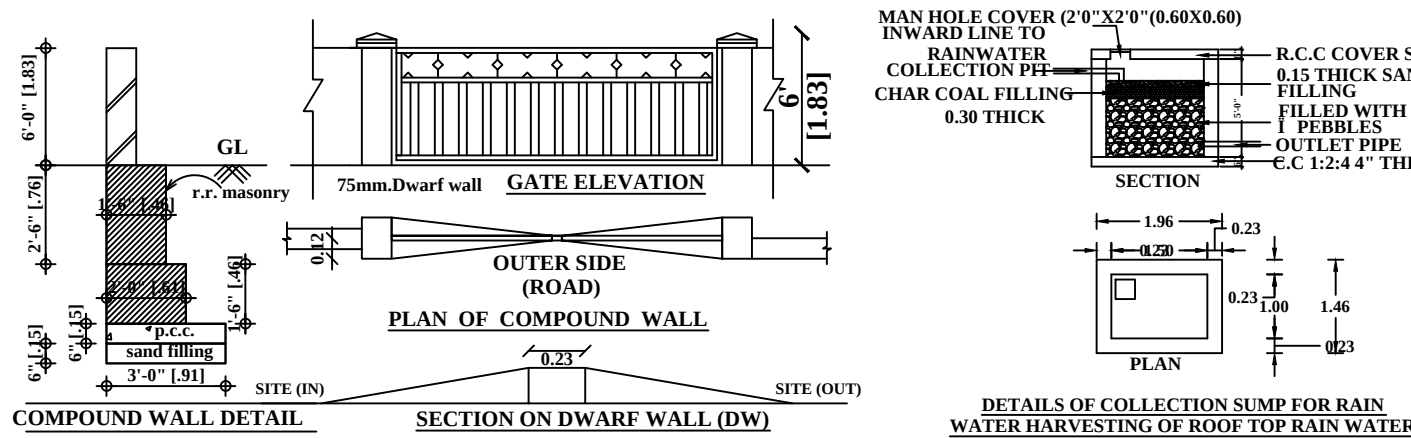

AREA DETAILS		
DESCRIPTION	SQ.FT	SQ.M
PLOT AREA AS PER FMB	1851.71	172.03
SUPER IMPOSED PLOT AREA	1851.71	172.03
LAND AREA AS PER DOCUMENT	1852.50	172.10

PROPOSED BUILDUP AREA			
SL. NO.	DESCRIPTION	TOTAL AREA (SQFT)	TOTAL AREA (SQM)
1)	BUILT UP SITE AREA	1852.50	172.10
2)	PRO.GROUND FLOOR AREA	1287.50	119.61
3)	PRO.FIRST FLOOR AREA	1287.50	119.61
4)	OPEN AREA	565.00	52.49

F.S.I = 2575.00/1852.50 = 1.39

SCHEDULE OF JOINERIES:	
REFERENCE	METRE
MD - MAIN DOOR	1.22 x 2.10
D - DOOR	0.91 x 2.10
D1 - DOOR 1	0.75 x 2.10
W1 - WINDOW 1	1.52 x 1.52
V - VENTILATOR	0.91 x 0.76

APPLICANT Mrs.M.MENAKA,
W/o.Mr.VENKATESAN.

Signature

ENGINEER Er.K.R.Muthaiya,DCE.BE.,
Licensed Surveyor and Consulting Civil Engineer,
DTCP-RE /PBLR/JAN-20/094 ,
K.R.M. Builders,78-3c-thuraiyur main road,
Kurumbalur, Perambalur Tk&Dt.
Cell No : 8190029678

- NOTE**
1. ALL DIMENSIONS ARE IN FEET & METER
 2. SCALE FACTOR IN 1:100 (for building plan, elevation, section)
1:100 (for site plan) and Not to scale (for keyplan and other plans)
 3. WASTE WATER USED FOR GARDENING PURPOSE
 4. RAIN WATER HARVESTING PIT TO BE PROVIDED
 5. U- SEPTIC TANK TO BE PROVIDED

COLOR INDEX	
SITE BOUNDARY	
EXISTING ROAD	
PROPOSED BUILDING	