
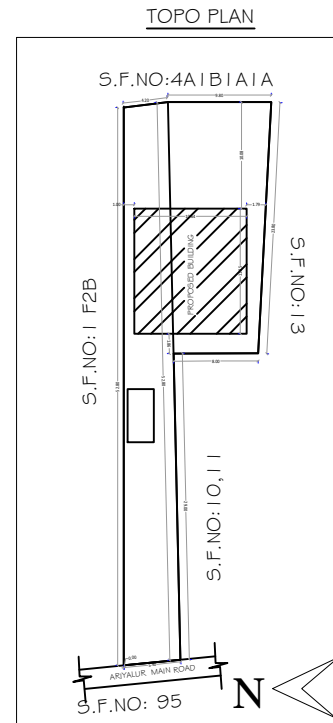
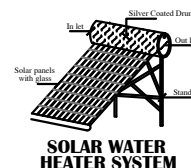
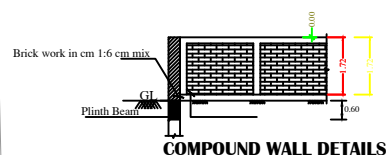
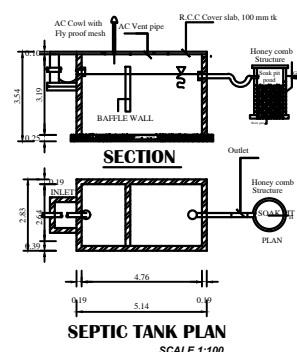
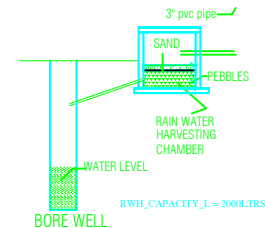
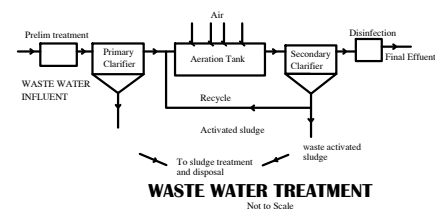
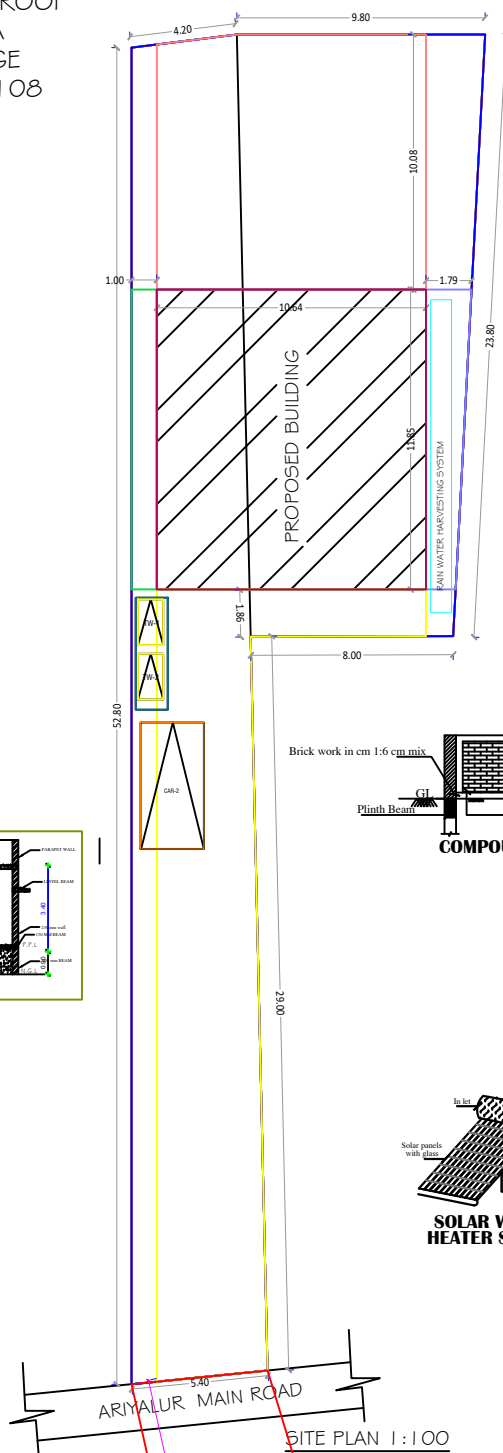
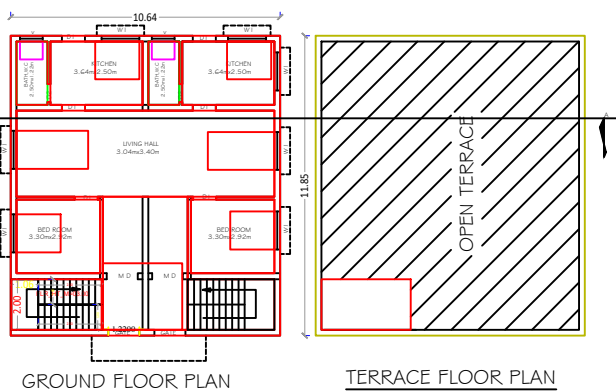


APPLICANT NAME : 1. MEENATCHI W/O RAVI  
2. T,RAVI S/O THANGAMUTHU

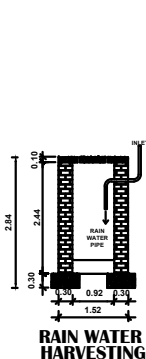

| JOINERY DETAILS |                |             |
|-----------------|----------------|-------------|
| MD              | MAIN DOOR      | 1.50 x 2.10 |
| MD1             | MAIN DOOR      | 1.07 x 2.10 |
| D1              | DOOR           | 0.91 x 2.10 |
| D2              | DOOR           | 0.76 x 2.10 |
| AO              | OPENING        | 0.91 x 2.10 |
| W               | WINDOW         | 1.83 x 1.22 |
| W1              | WINDOW         | 1.22 x 1.22 |
| KW              | KITCHEN WINDOW | 1.22 x 0.90 |
| V               | VENTILATOR     | 0.75 x 0.91 |

**SPECIFICATION :**

|                   |                                                                                                 |
|-------------------|-------------------------------------------------------------------------------------------------|
| BRICK WORK        | SUPER STRUCTURE WITH MAIN WALL USING CM 1:5<br>MORTAR PARAPET WALL, CM 1:4 MORTAR.              |
| WOOD WORK         | MAIN DOOR TEAK, AND OTHER DOORS KONGU/ WOOD                                                     |
| RCC WORK          | MINIMUM GRADE OF CONCRETE M25 (1:1:2)                                                           |
| FLOORING          | ALL ROOM CERAMICS TILES FLOORING.                                                               |
| PLASTERING WORK   | PLASTERING WORK IN CM. 1:4.                                                                     |
| WEATHERING COURSE | WEATHERING COURSE IN BRICK JELLY CONCRETE:CM.<br>WITH TWO COURSES OF FLAT TILES LAID TO DETAIL. |

| AREA DETAILS |                           |  |
|--------------|---------------------------|--|
| S.NO.        | PLOT AREA DETAILS IN SQ.M |  |
| 1            | AS PER PATTA              |  |
| 2            | AS PER DOC                |  |

| FSI AREA DETAILS IN SQ.M |                             |            |         |
|--------------------------|-----------------------------|------------|---------|
| S.NO.                    | FLOOR                       | F.S.I AREA |         |
| 1                        | PLOT EXTENT ( AS PER PATTA) | 463.80     | 4990.48 |
| 2                        | PLOT EXTENT ( AS PER DOC)   | 463.80     | 4990.48 |
| 3                        | GROUND FLOOR -RESIDENTIAL   | 126.08     | 1356.62 |
|                          |                             |            |         |
|                          |                             |            |         |
|                          |                             |            |         |
|                          |                             |            |         |
|                          | TOTAL AREA - RESIDENTIAL    | 126.08     | 1356.62 |
|                          | TWO WHEELER PARKING         | 2 -NOS     |         |
|                          | CAR PARKING                 | 1 -NOS     |         |
|                          |                             |            |         |

COLOR INDEX

PROPOSED ☐ ROAD ☐ BOUNDARY ☐

SCALE 1: 100

APPLICANT NAME :

P. MEENATCHI

1. K. MEENATCHI
2. T. RAVI

OWNER

Er.V.BASKAR - 9943132803  
EAGLE BUILDERS  
L.S NO : 181/LS/2022/00004  
44/2 WEST STREET, PATTUR VILLAGE  
TITTAGUDI TALUK , MUNICIPALITY  
CUDDALORE DISTRICT

LICENSED SURVEYOR