

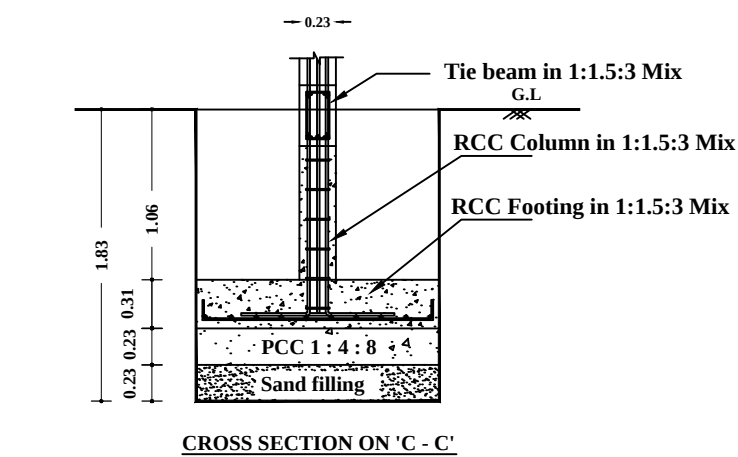
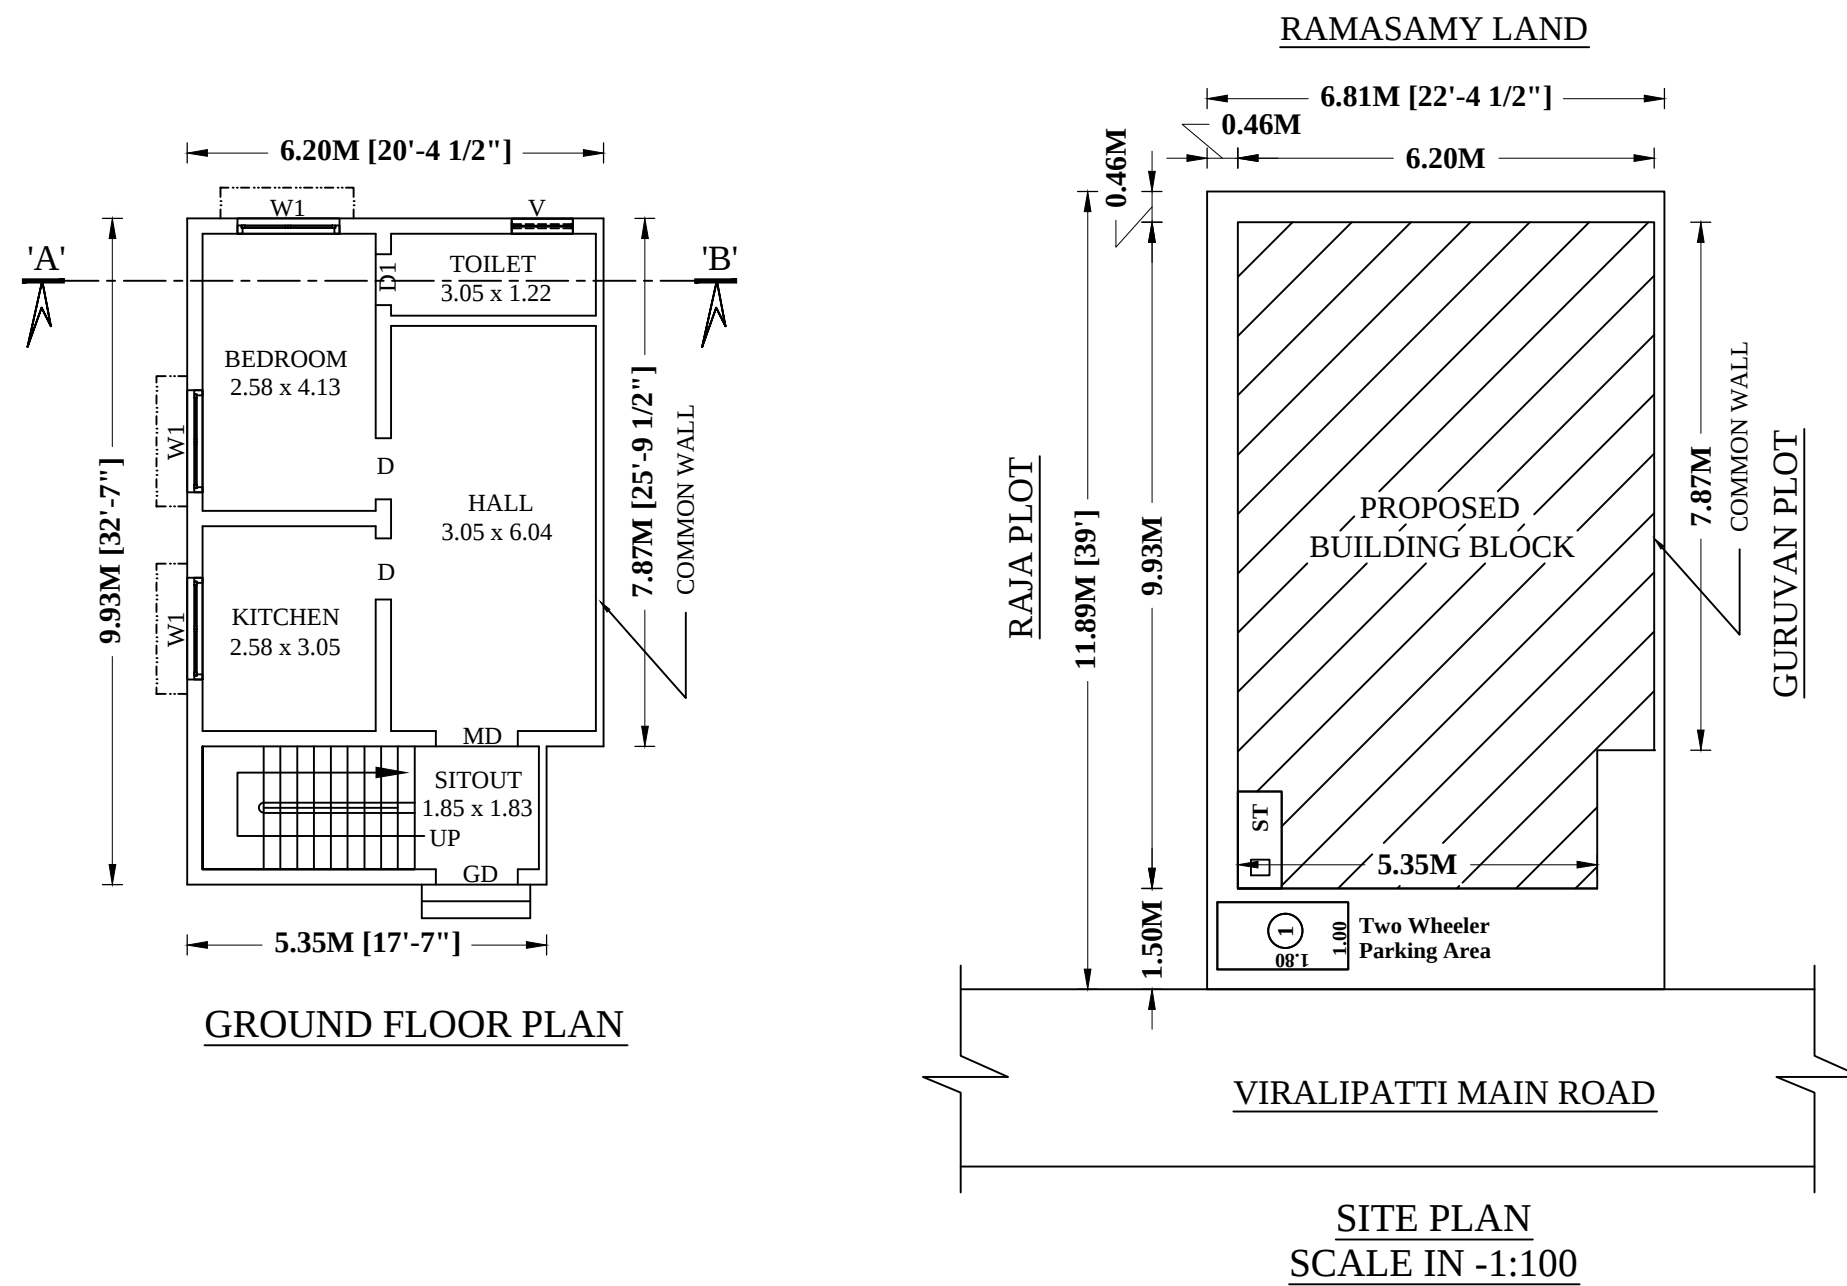
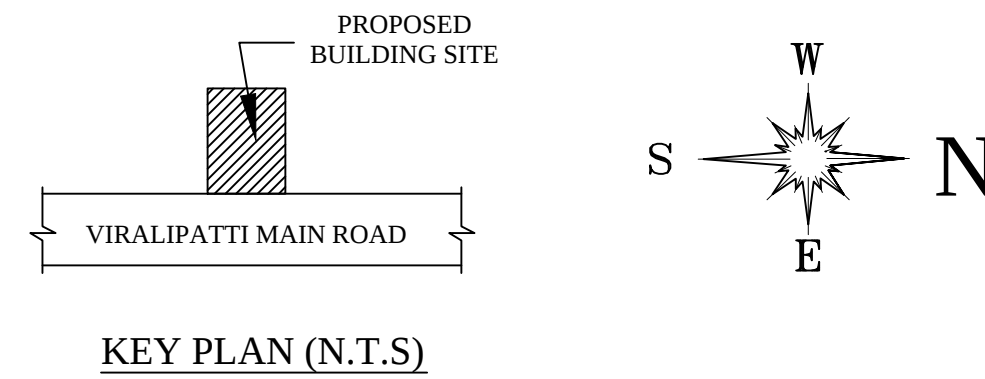
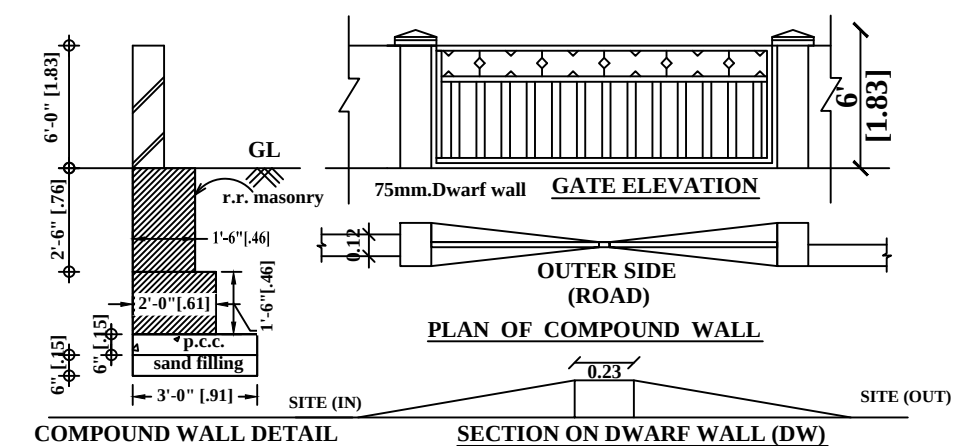
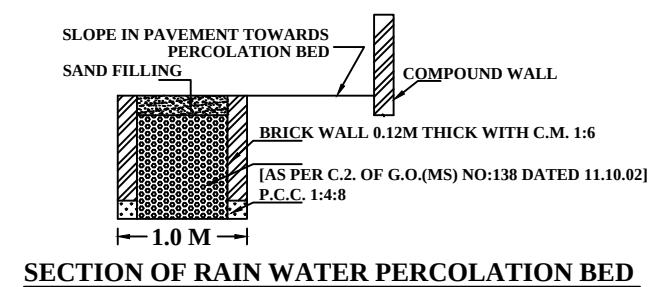


SCALE IN 1:100

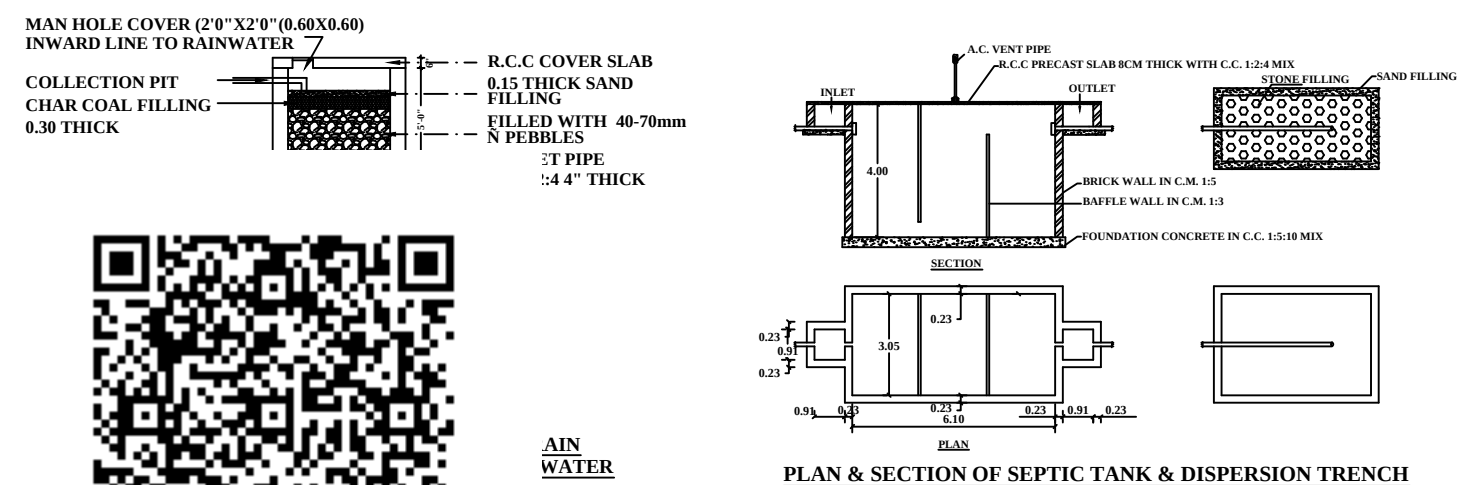

### COLOUMN FOUNDATION DETAILS

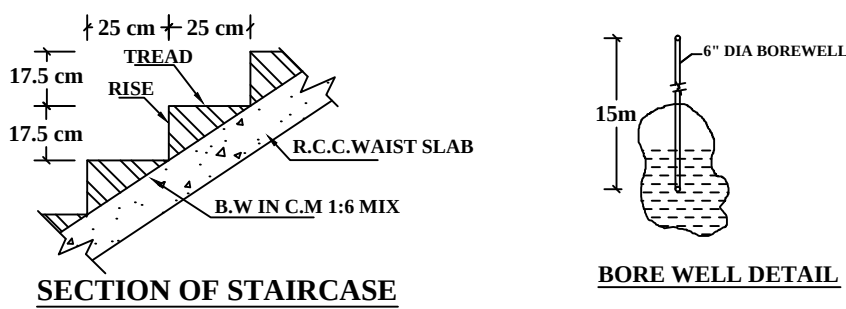

| AREA DETAILS              |        |       |
|---------------------------|--------|-------|
| DESCRIPTION               | SQ.FT  | SQ.M  |
| PLOT AREA AS PER FMB      | 872.00 | 81.01 |
| SUPER IMPOSED PLOT AREA   | 872.00 | 81.01 |
| LAND AREA AS PER DOCUMENT | 872.00 | 81.01 |

| PROPOSED BUILDUP AREA |                       |                   |                  |
|-----------------------|-----------------------|-------------------|------------------|
| SL NO.                | DESCRIPTION           | TOTAL AREA (SQFT) | TOTAL AREA (SQM) |
| 1)                    | BUILT UP SITE AREA    | 872.00            | 81.01            |
| 2)                    | PRO.GROUND FLOOR AREA | 644.11            | 59.84            |
| 3)                    | OPEN AREA             | 227.89            | 21.17            |

$$\text{F.S.I} = 644.11/872 = 0.73$$

| <u>SCHEDULE OF JOINERIES:</u> |             |
|-------------------------------|-------------|
| REFERENCE                     | METRE       |
| MD - MAIN DOOR                | 1.22 x 2.10 |
| D - DOOR                      | 0.91 x 2.10 |
| D1 - DOOR 1                   | 0.75 x 2.10 |
| W1 - WINDOW 1                 | 1.52 x 1.52 |
| W2 - WINDOW 2                 | 1.22 x 0.91 |
| V - VENTILATOR                | 0.91 x 0.76 |

|                  |                                       |
|------------------|---------------------------------------|
| <u>APPLICANT</u> | Mr.D.CHINNASAMY,<br>S/o.Mr.DURAISAMY. |
|------------------|---------------------------------------|

சுந்தரபாடு

Signature

ENGINEER



Er.K.R.R.Muthaiya,DCE.BE.,  
Licensed Surveyoy and Consulting Civil Engineer,  
DTCP-RE /PBLR/JAN-20/094 ,  
K.R.M. Builders,78-3c-thuraiyur main road,  
Kurumbalur, Perambalur Tk&Dt.  
Cell No : 8190029678

**NOTE**

1. ALL DIMENSIONS ARE IN FEET & METER
2. SCALE FACTOR IN 1:100 (for building plan, elevation, section)  
1:100 (for site plan) and Not to scale (for keyplan and other plans)
3. WASTE WATER USED FOR GARDENING PURPOSE
4. RAIN WATER HARVESTING PIT TO BE PROVIDED
5. U- SEPTIC TANK TO BE PROVIDED

|                    |                                                                                       |
|--------------------|---------------------------------------------------------------------------------------|
| <u>COLOR INDEX</u> |                                                                                       |
| SITE BOUNDARY      |  |
| EXISTING ROAD      |  |
| PROPOSED BUILDING  |  |