
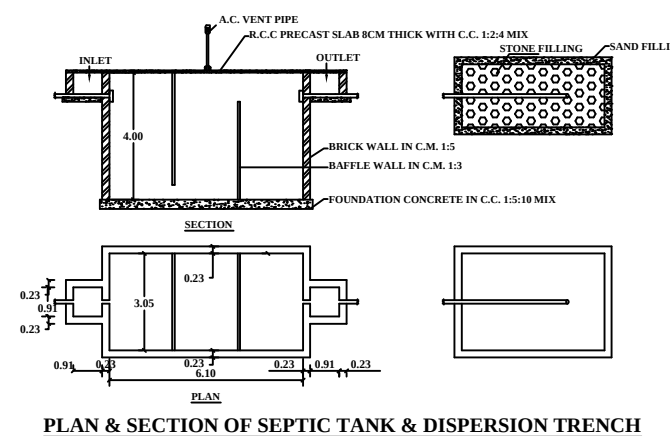
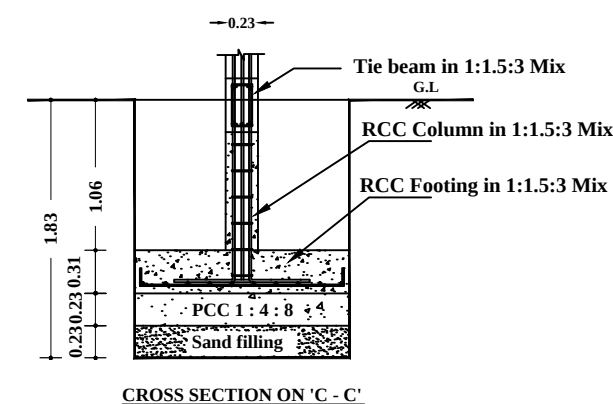
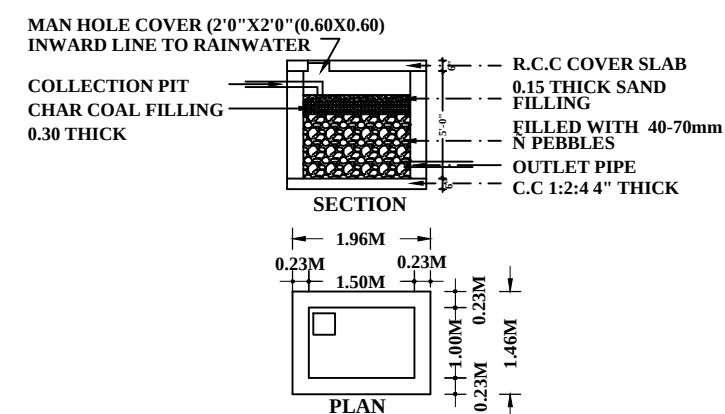
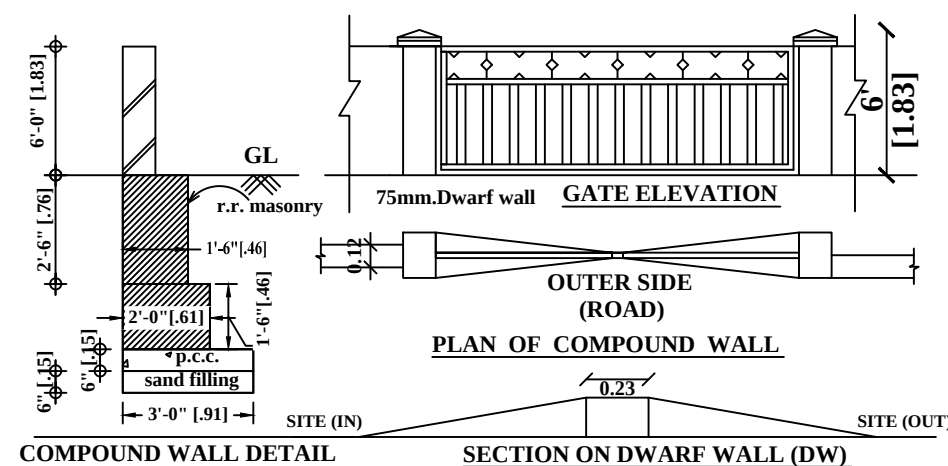
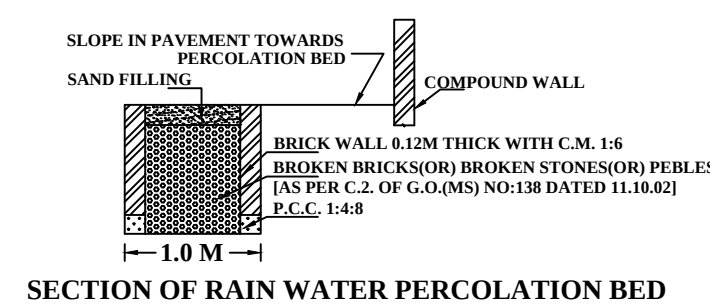
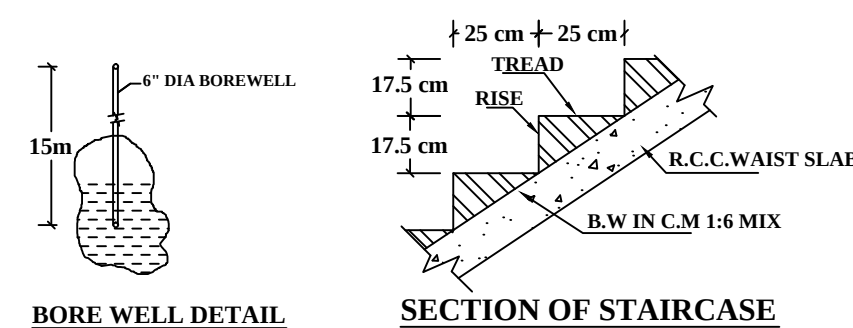
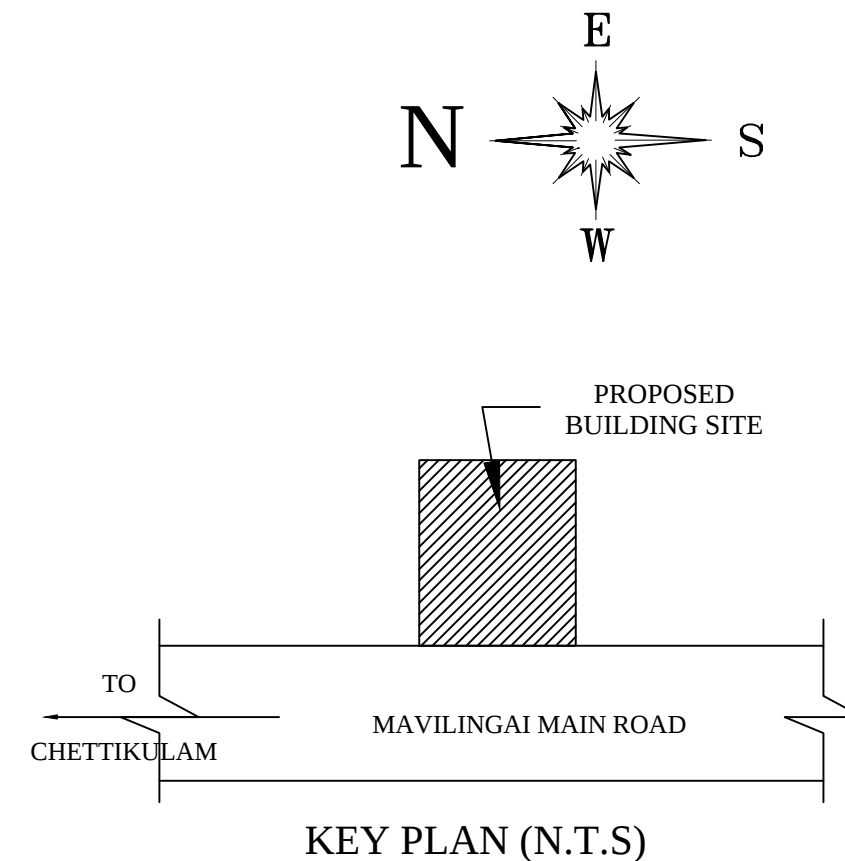
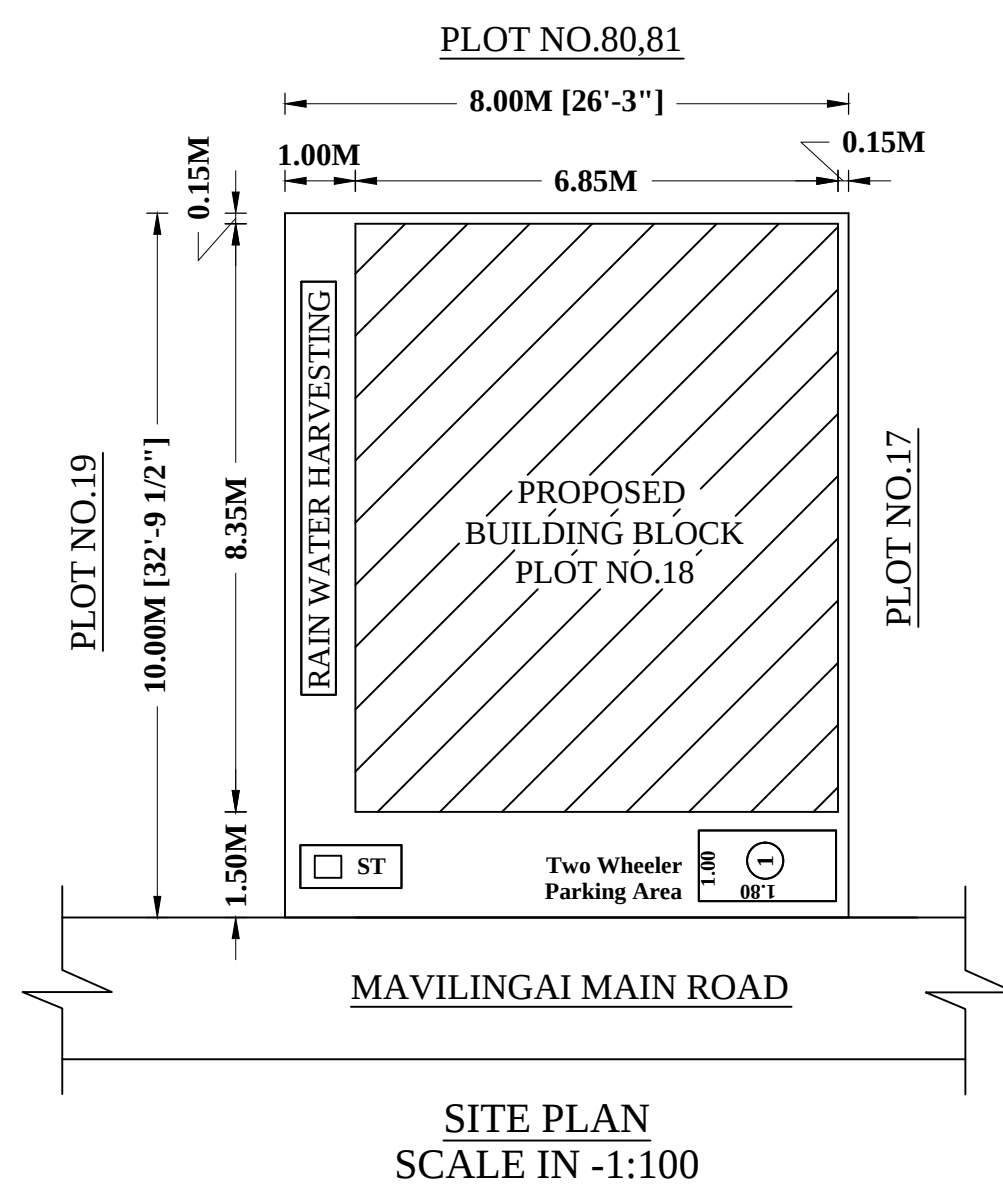
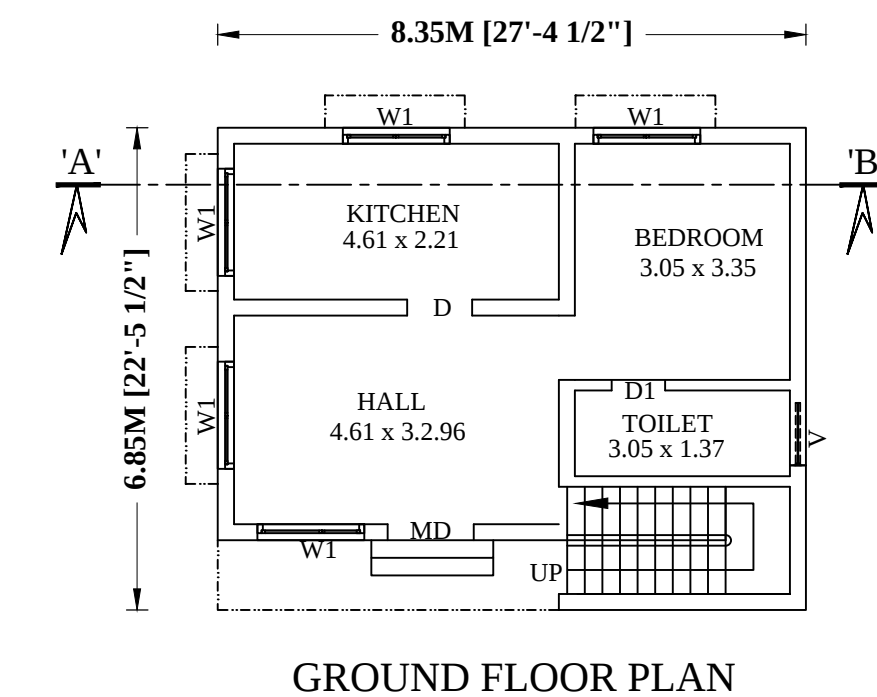


PLAN SHOWING THE PROPOSED CONSTRUCTION OF R.C.C ROOF RESIDENTIAL GROUND FLOOR BUILDING IN S.F.NO.84/29,
PATTA NO.1072, PLOT NO.18 AT MAVILINGAI VILLAGE PANCHAYAT, ALATHUR TALUK AND PERAMBALUR DISTRICT.
SCALE IN 1:100

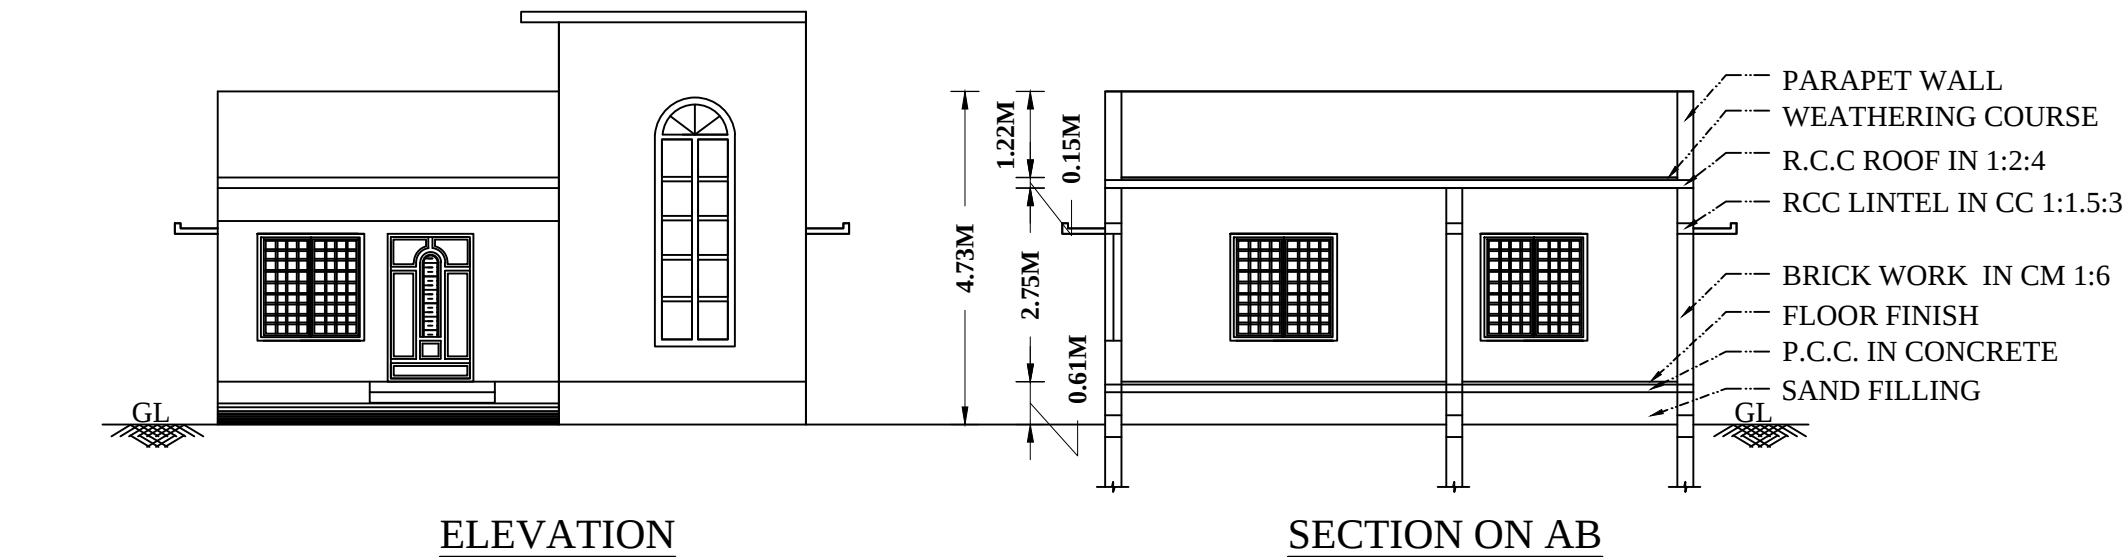

AREA DETAILS			
DESCRIPTION		SQ.FT	SQ.M
PLOT AREA AS PER FMB		861.11	80.00
SUPER IMPOSED PLOT AREA		861.11	80.00
LAND AREA AS PER DOCUMENT		861.11	80.00
PROPOSED BUILDUP AREA			
SL NO.	DESCRIPTION	TOTAL AREA (SQFT)	TOTAL AREA (SQM)
1)	BUILT UP SITE AREA	861.11	80.00
2)	PRO.GROUND FLOOR AREA	615.69	57.20
3)	OPEN AREA	245.42	22.80

$$\text{F.S.I} = 615.69/861.11 = 0.71$$

SCHEDULE OF JOINERIES:	
REFERENCE	METRE
MD - MAIN DOOR	1.22 x 2.10
D - DOOR	0.91 x 2.10
D1 - DOOR 1	0.75 x 2.10
W1 - WINDOW 1	1.52 x 1.52
V - VENTILATOR	0.91 x 0.76

APPLICANT Mrs.K.SENTHAMILSELVI,
W/o.Mr.RAMACHANDHIRAN.

K. Senthambelaji

Signature

Signature

ENGINEER

Er.K.R.Muthaiya,DCE.

Er.K.R.Muthaiya,DCE.BE.,
Licensed Surveyoy and Consulting Civil Engineer,
DTCP-RE /PBLR/JAN-20/094 ,
K.R.M. Builders,78-3c-thuraiyur main road,
Kurumbalur, Perambalur Tk&Dt.
Cell No : 8190029678

NOTE

1. ALL DIMENSIONS ARE IN FEET & METER
2. SCALE FACTOR IN 1:100 (for building plan, elevation, section)
1:100 (for site plan) and Not to scale (for keyplan and other plans)
3. WASTE WATER USED FOR GARDENING PURPOSE
4. RAIN WATER HARVESTING PIT TO BE PROVIDED
5. U- SEPTIC TANK TO BE PROVIDED

COLOR INDEX

SITE BOUNDARY
EXISTING ROAD
PROPOSED BUILDING

