
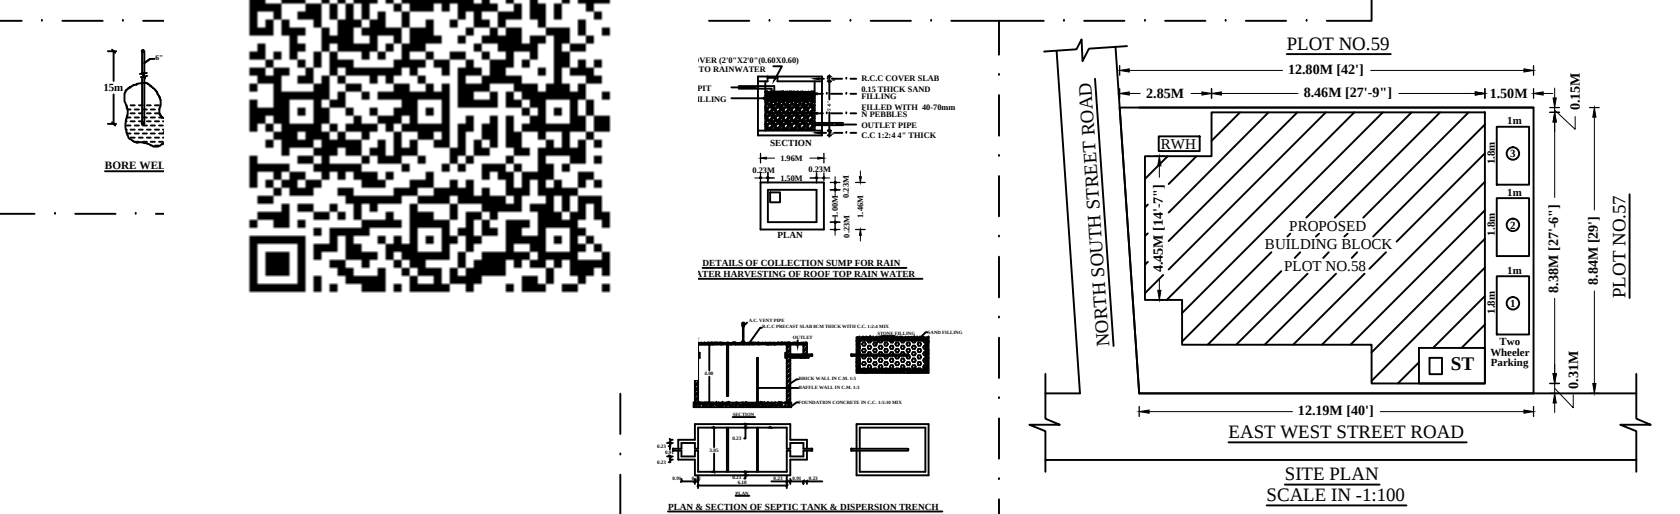
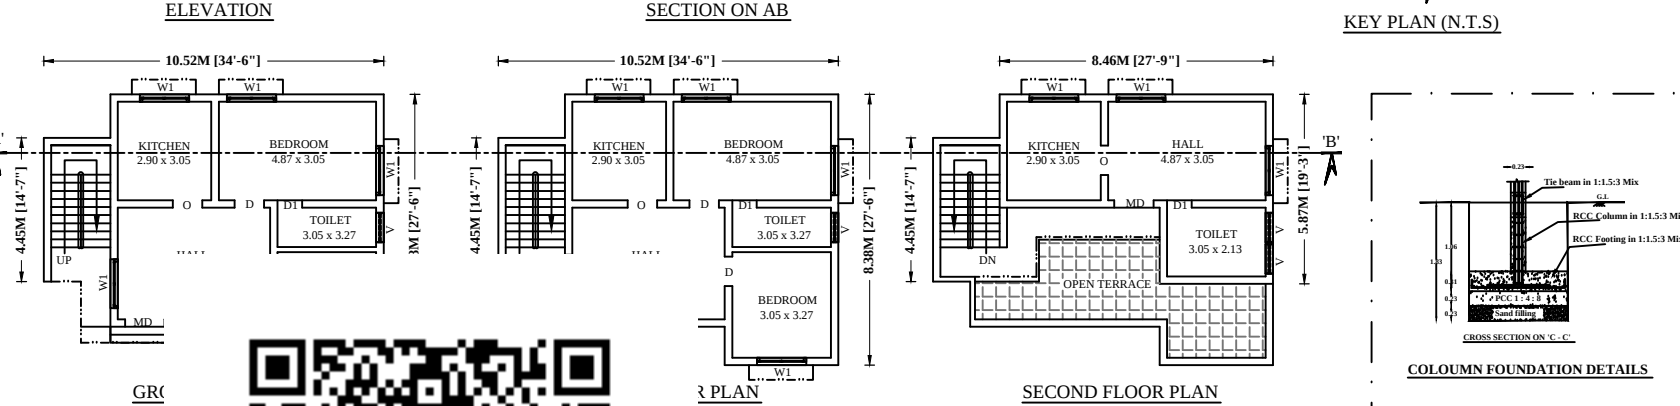


PLAN SHOWING THE EXISTING BUILDING TO BE DEMOLISHED AFTER THE PROPOSED CONSTRUCTION OF R.C.C ROOF RESIDENTIAL GROUND, FIRST & SECOND FLOOR BUILDING IN S.F.NO.39/2Pt, U.D.R.NO.39/151, PATTA NO.1284, PLOT NO.58 AT PERAMBALUR TALUK AND DISTRICT. SCALE IN 1:100

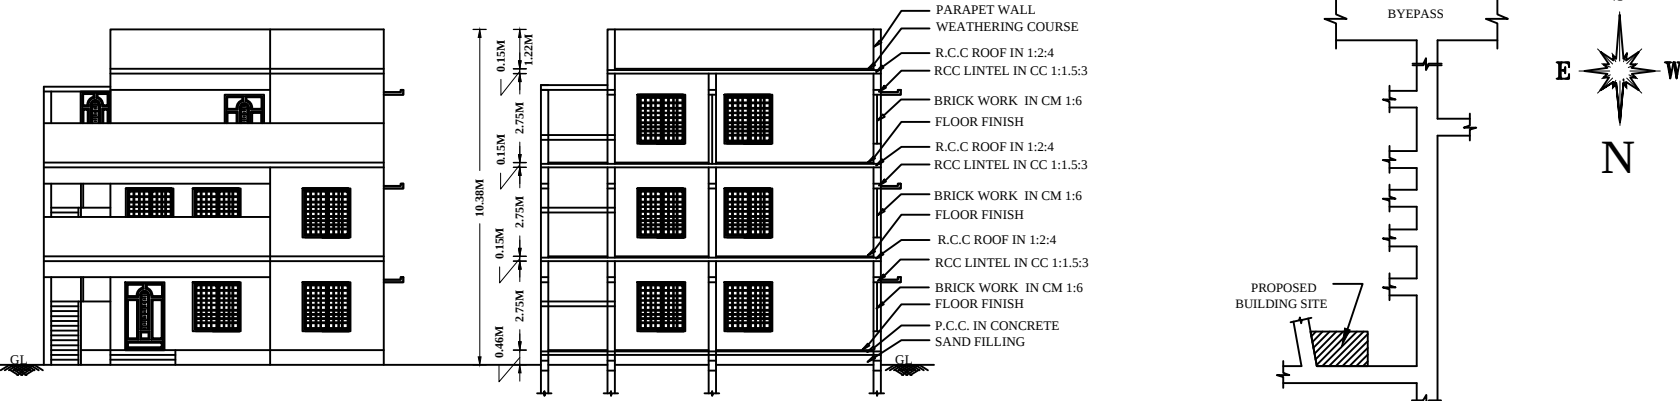

AREA DETAILS		
DESCRIPTION	SQ.FT	SQM
PLOT AREA AS PER FMB	1189.00	110.46
SUPER IMPOSED PLOT AREA	1189.00	110.46
LAND AREA AS PER DOCUMENT	1189.00	110.46

PROPOSED BUILDUP AREA			
SL NO.	DESCRIPTION	TOTAL AREA (SQFT)	TOTAL AREA (SQM)
1)	BUILT UP SITE AREA	1189.00	110.46
2)	PRO.GROUND FLOOR AREA	811.81	75.42
3)	PRO.FIRST FLOOR AREA	811.81	75.42
4)	PRO.SECOND FLOOR AREA	408.59	37.96
5)	OPEN AREA	377.19	35.04

F.S.I = 2032.21/1189.00 = 1.70

SCHEDULE OF JOINERIES	
REFERENCE	METRE
MD - MAIN DOOR	1.22 x 2.10
D - DOOR	0.91 x 2.10
D1 - DOOR 1	0.75 x 2.10
W1 - WINDOW 1	1.52 x 1.52
V - VENTILATOR	0.91 x 0.76

APPLICANT Mrs.M.LATHA,
W/o.Mr.MANOKARAN.

Signature

ENGINEER Er.K.R.Muthaia,D.E.BE.,
Licensed Surveyor and Consulting Civil Engineer,
DTCP-RE /PBLR/JAN-20/094 ,
K.R.M. Builders,78-3c-thuraiyur main road,
Kurumbalur, Perambalur Tk&Dt.
Cell No : 8190029678

- NOTE
1. ALL DIMENSIONS ARE IN FEET & METER
 2. SCALE FACTOR IN 1:100 (for building plan, elevation, section)
1:100 (for site plan) and Not to scale (for key plan and other plans)
 3. WASTE WATER USED FOR GARDENING PURPOSE
 4. RAIN WATER HARVESTING PIT TO BE PROVIDED
 5. U- SEPTIC TANK TO BE PROVIDED

COLOR INDEX

SITE BOUNDARY

EXISTING ROAD

PROPOSED BUILDING

