

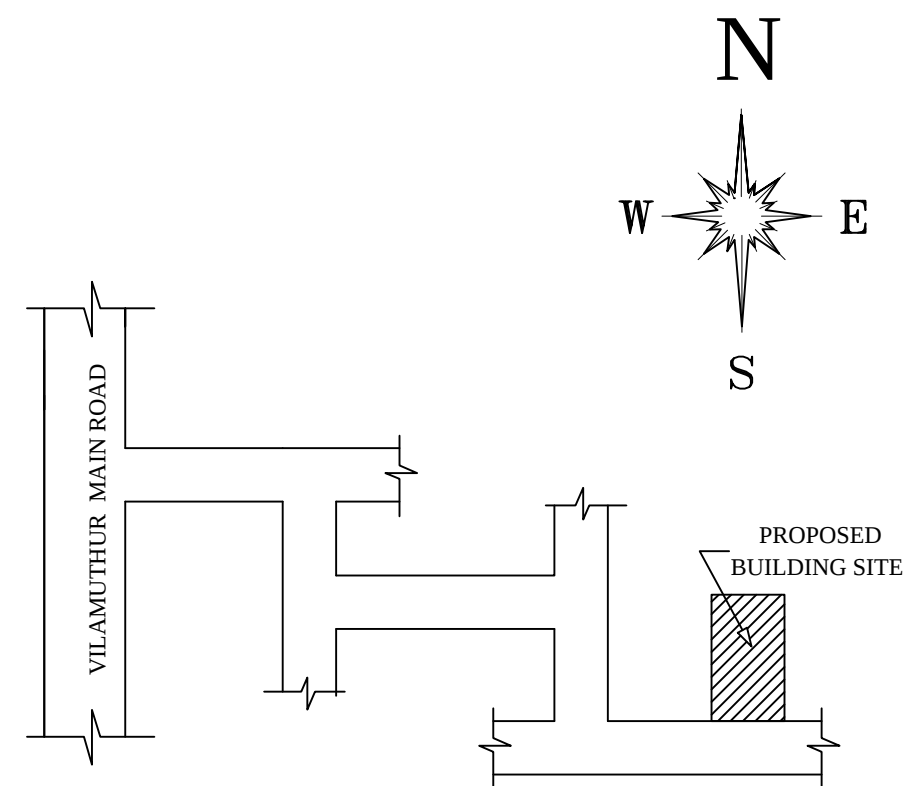
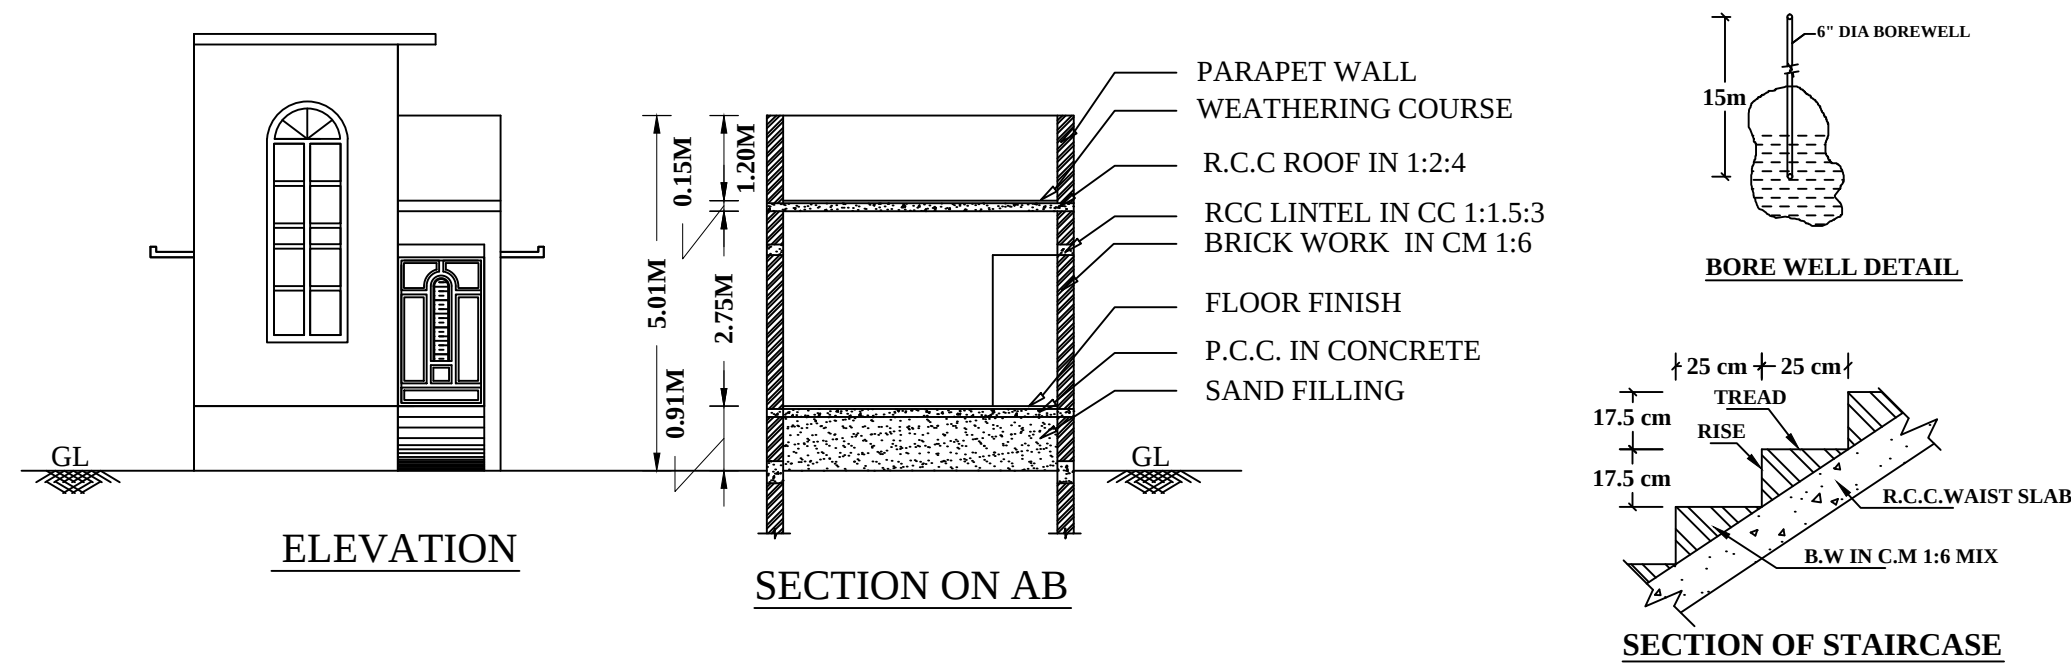
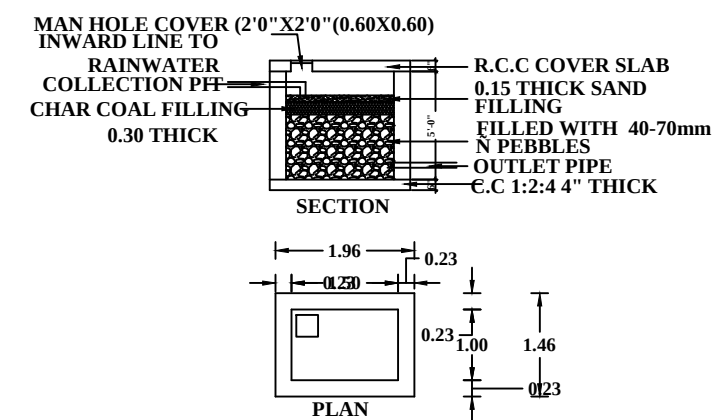
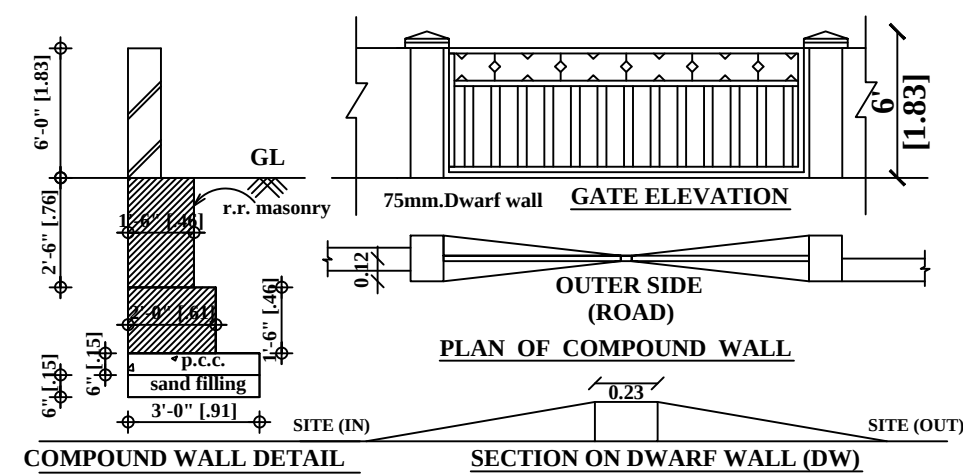


AT VILAMUTHUR MAIN ROAD, SIRUVACHUR VILLAGE PANCHAYAT, PERAMBALUR TALUK AND DISTRICT.


SCALE IN 1:100

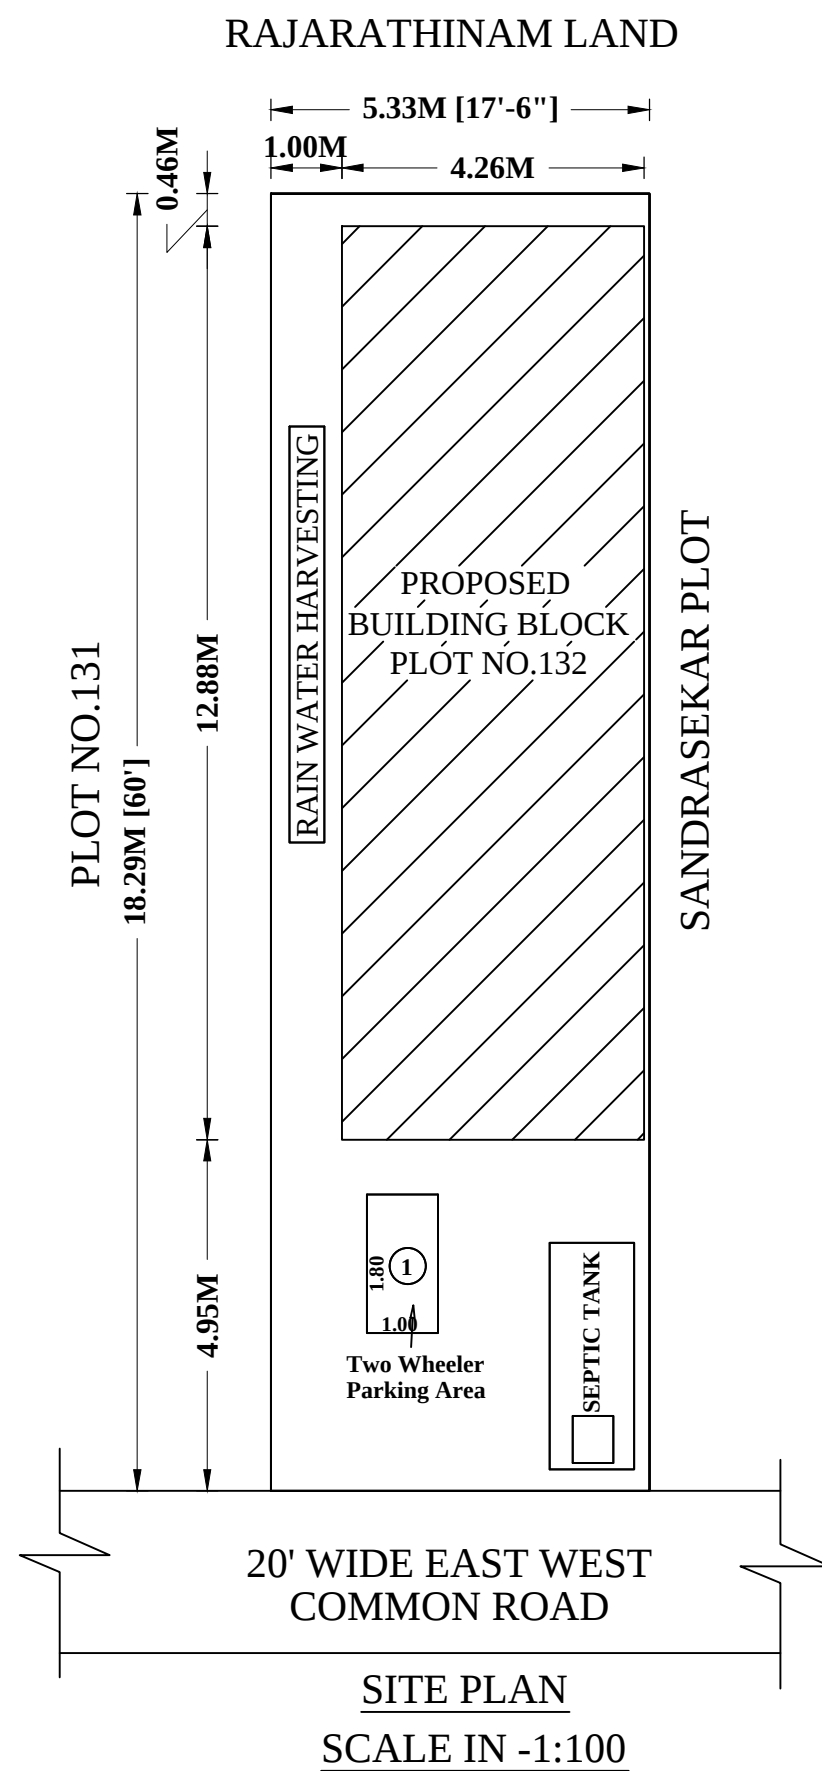


KEY PLAN (N.T.S)

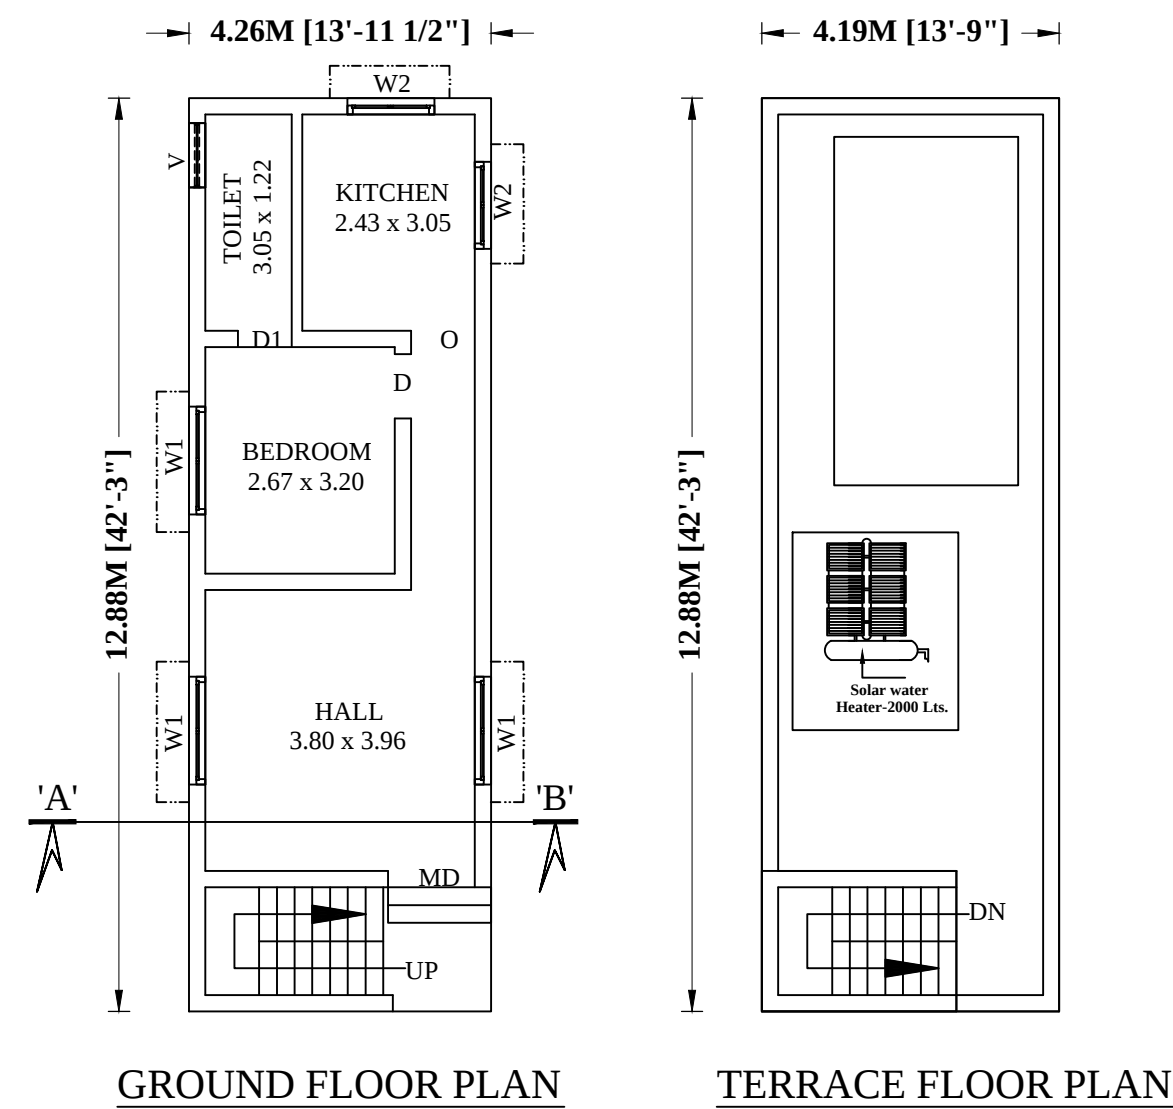

DETAILS OF COLLECTION SUMP FOR RAIN
WATER HARVESTING OF ROOF TOP RAIN WATER

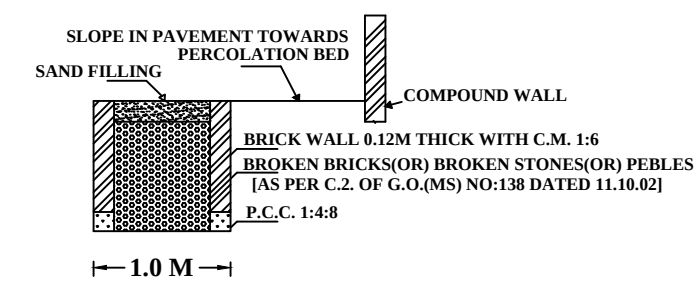

SECTION OF RAIN WATER PERCOLATION BED

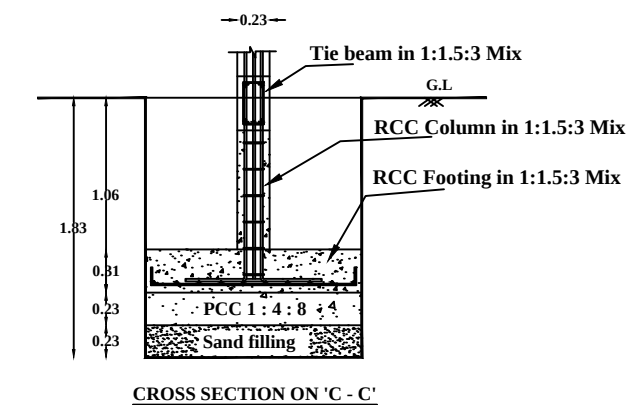

COLOUMN FOUNDATION DETAILS

