
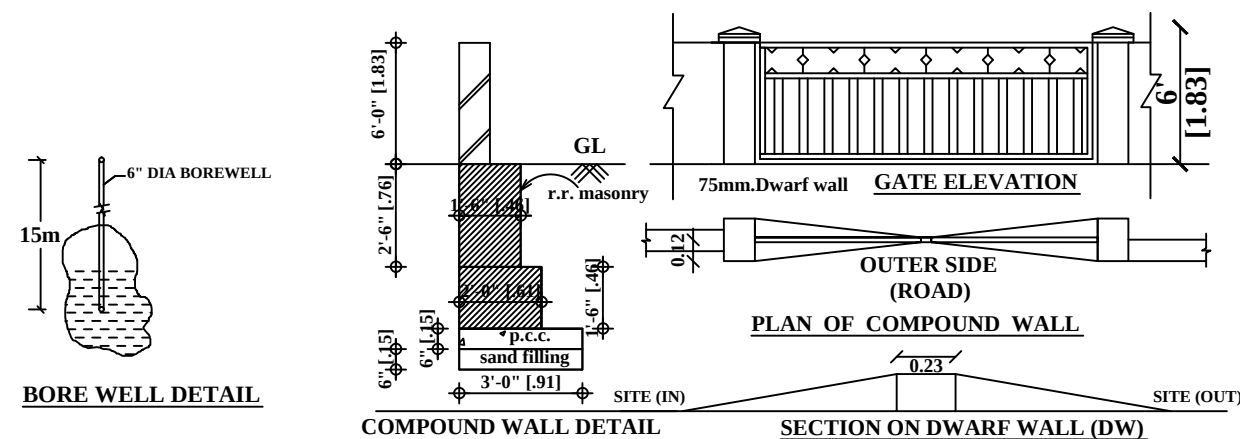
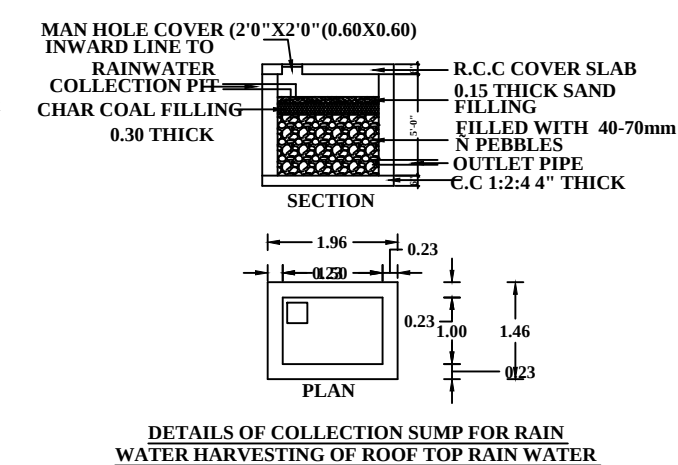
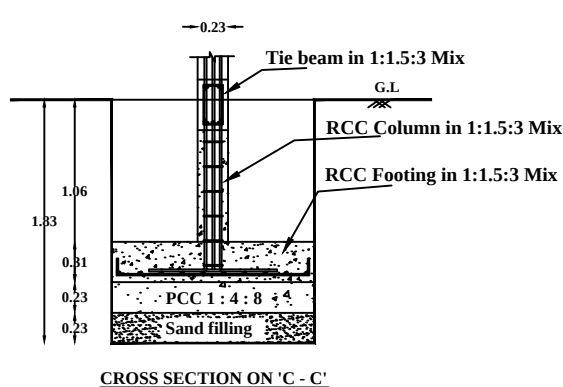
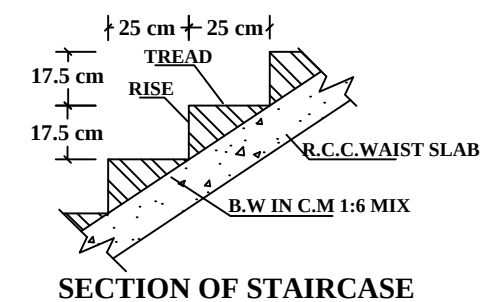
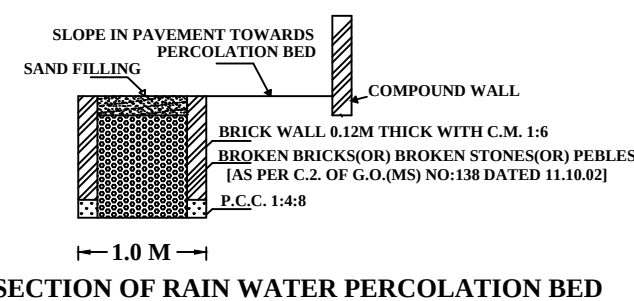
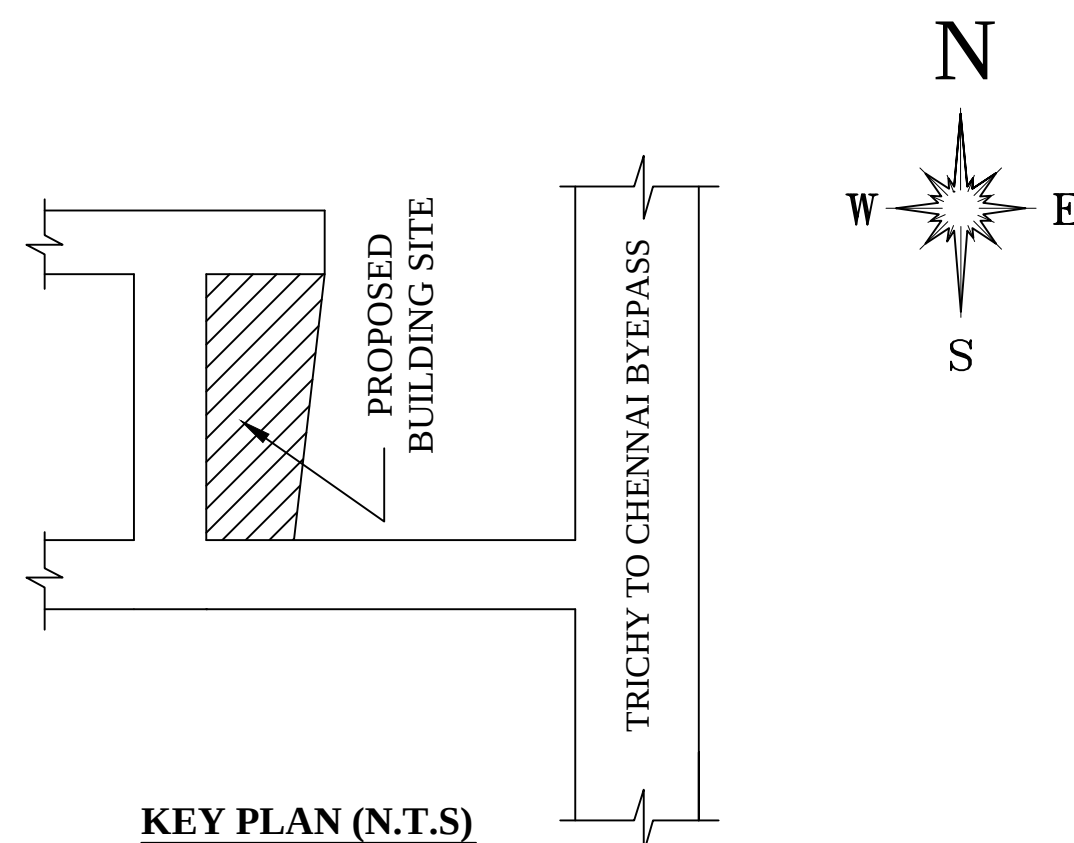


SCALE IN 1:100

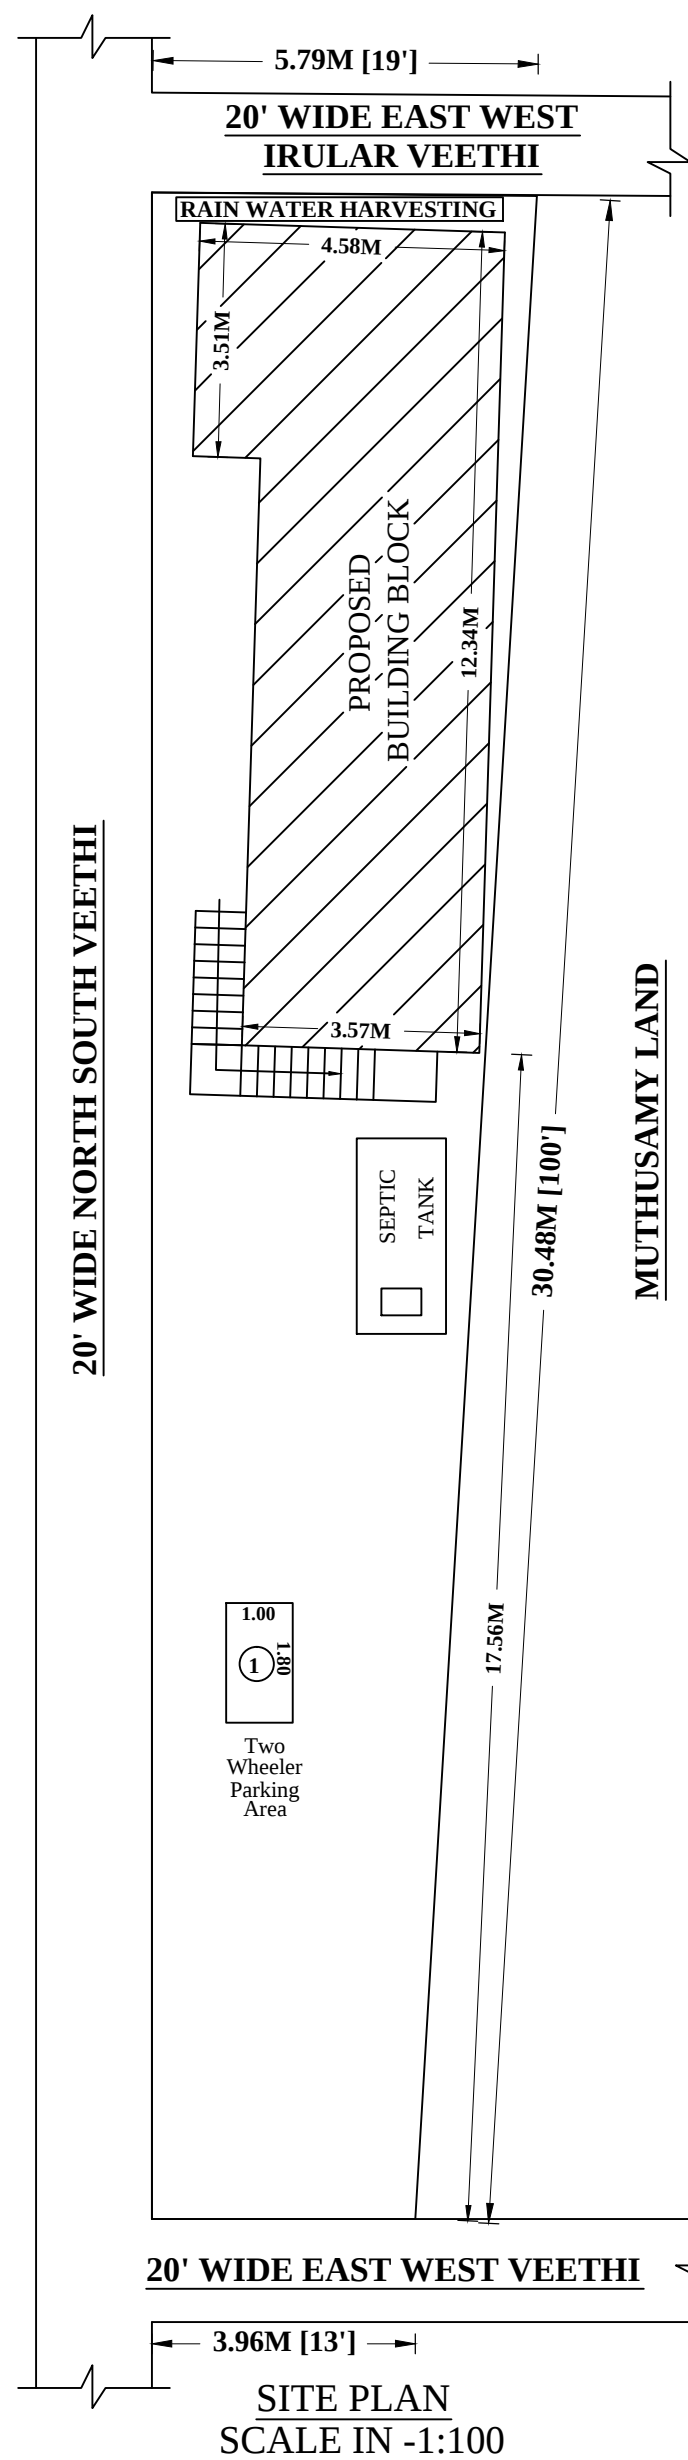

AREA DETAILS			
DESCRIPTION		SQ.FT	SQ.M
PLOT AREA AS PER FMB		1598.76	148.53
SUPER IMPOSED PLOT AREA		1598.76	148.53
LAND AREA AS PER DOCUMENT		1600.00	148.64
PROPOSED BUILDUP AREA			
SL NO.	DESCRIPTION	TOTAL AREA (SQFT)	TOTAL AREA (SQM)
1)	BUILT UP SITE AREA	1600.00	148.64
2)	PRO.GROUND FLOOR AREA	563.06	52.31
3)	OPEN AREA	1036.94	96.33

$$\text{F.S.I} = 563.06/1600.00 = 0.35$$

<u>SCHEDULE OF JOINERIES:</u>	
REFERENCE	METRE
MD - MAIN DOOR	1.22 x 2.10
D - DOOR	0.91 x 2.10
D1 - DOOR 1	0.75 x 2.10
W1 - WINDOW 1	1.52 x 1.52
W2 - WINDOW 2	1.22 x 0.91
V - VENTILATOR	0.91 x 0.76

<u>APPLICANT</u>	Mrs.P.MALARKODI, W/o.Mr.PICHAIPILLAI.
------------------	--

Signature

ENGINEER

Er.K.R.Muthaiya,DCE.BE.,
Licensed Surveyor and Consulting Civil Engineer,
DTCP-RE /PBLR/JAN-20/094 ,
K.R.M. Builders,78-3c-thuraiyur main road,
Kurumbalur, Perambalur Tk&Dt.
Cell No : 8190029678

NOTE

1. ALL DIMENSIONS ARE IN FEET & METER
2. SCALE FACTOR IN 1:100 (for building plan, elevation, section)
1:100 (for site plan) and Not to scale (for keyplan and other plans)
3. WASTE WATER USED FOR GARDENING PURPOSE
4. RAIN WATER HARVESTING PIT TO BE PROVIDED
5. U- SEPTIC TANK TO BE PROVIDED

COLOR INDEX

SITE BOUNDARY

EXISTING ROAD
PROPOSED BUILDING