

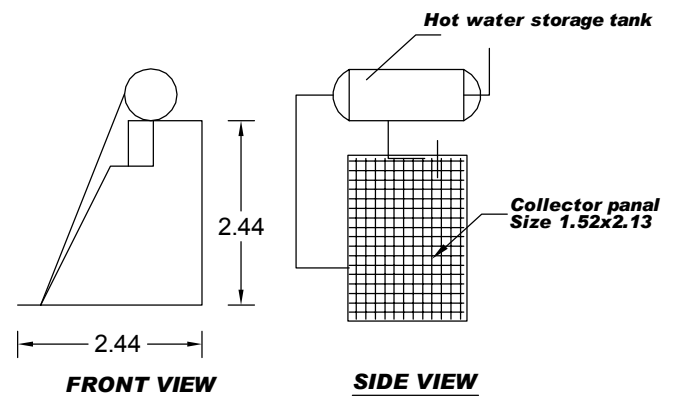
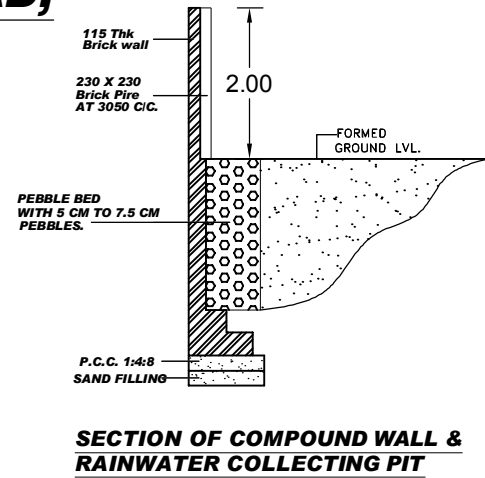
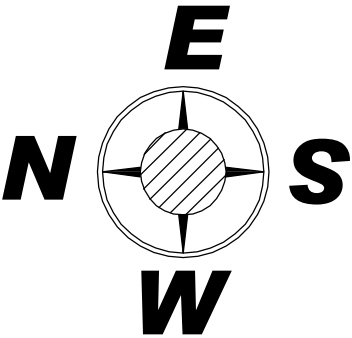
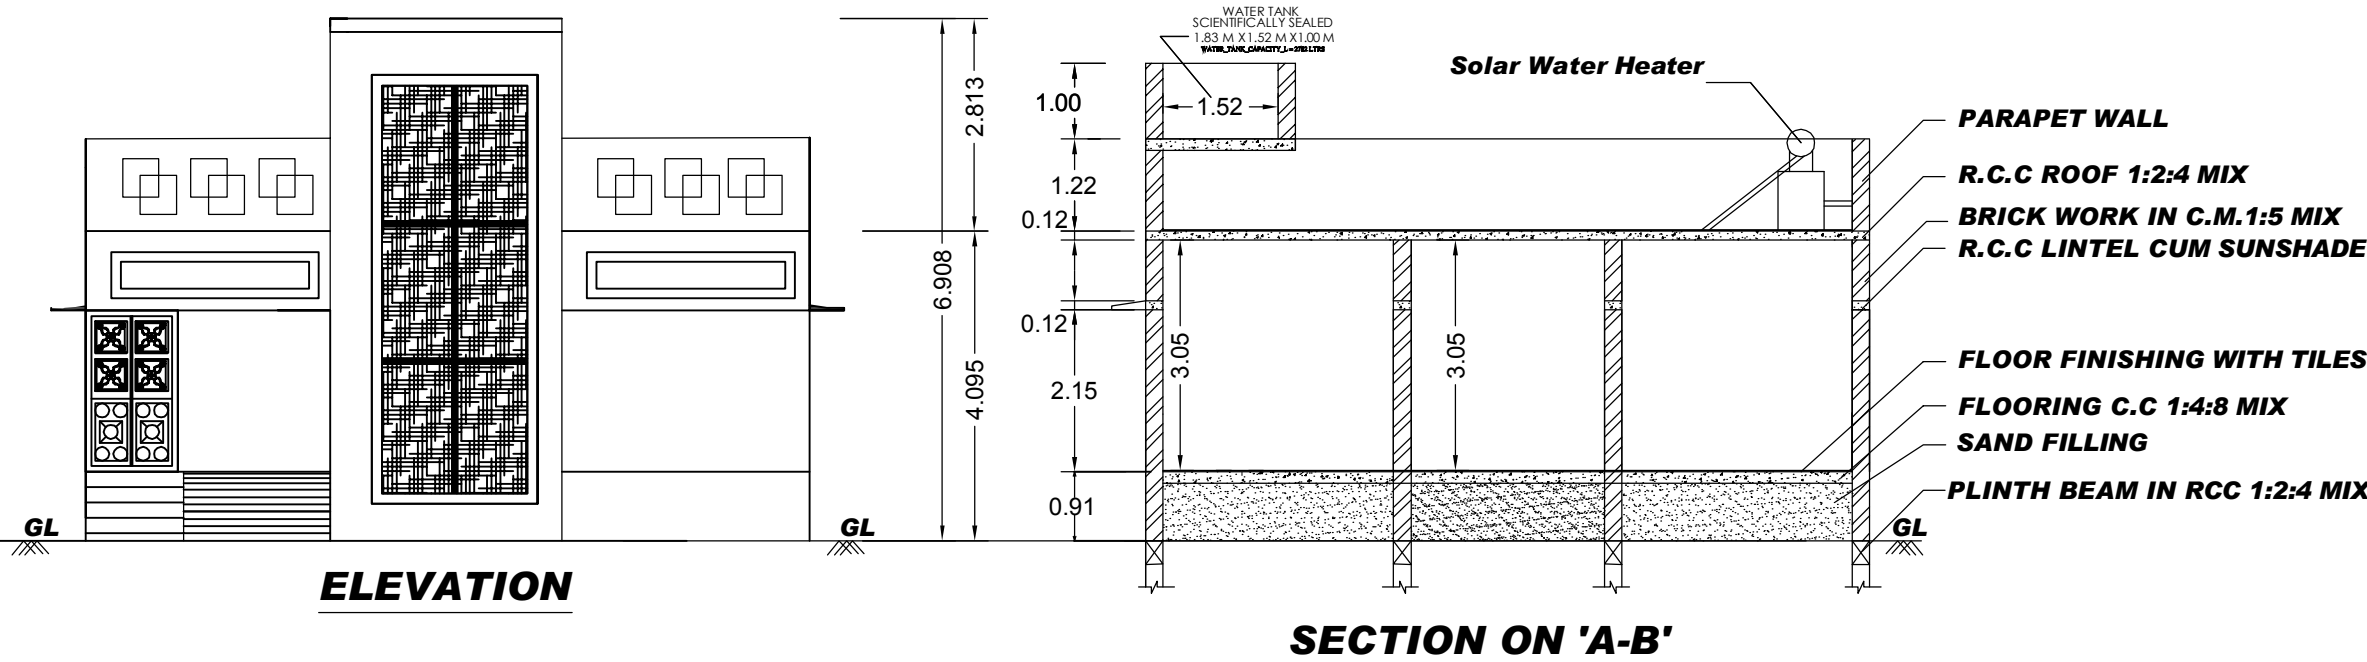
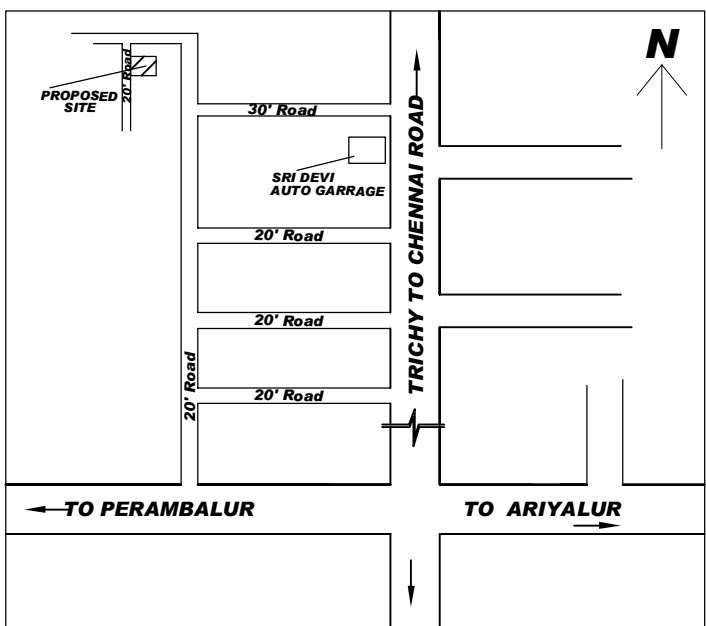
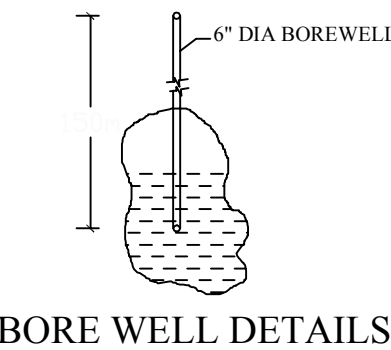
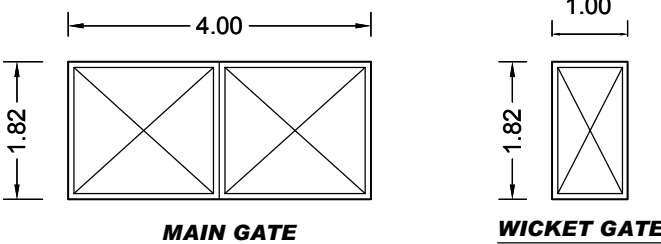



PLAN SHOWING THE PROPOSED CONSTURCTION OF GROUND FLOOR R.C.C ROOF RESIDENTIAL BUILDING IN ELAMBALUR NEW SUBDIVISION U.D.R S.F NO:355/4A1A2,PATTA NO:5070, PLOT NO: 2,STAR CITY,TRICHY TO CHENNAI ROAD, ELAMBALUR VILLAGE AND PANCHAYAT, PERAMBALUR TALUK, PERAMBALUR DISTRICT.

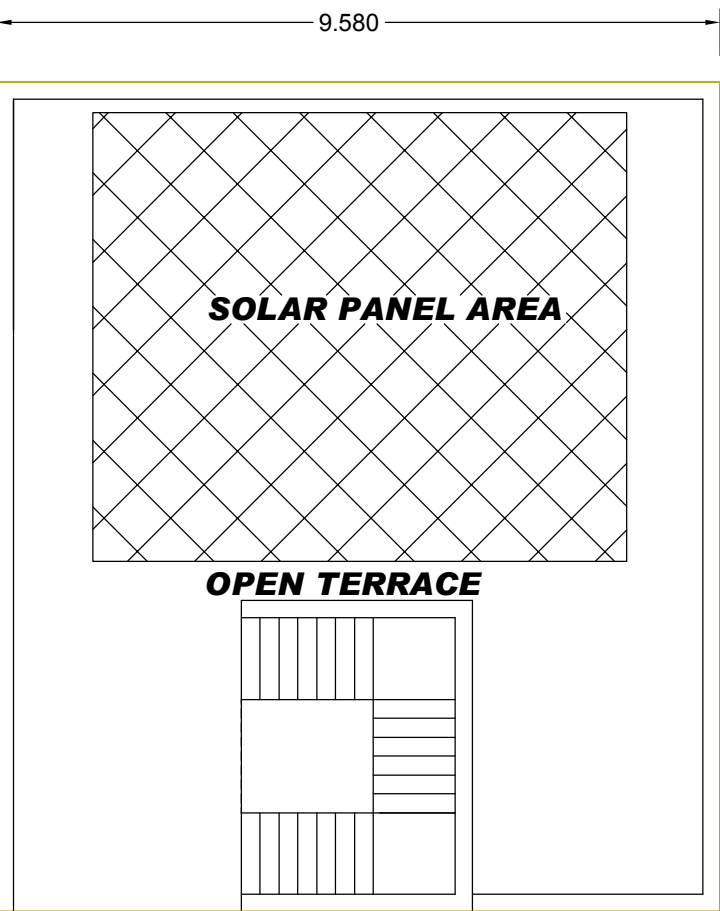

[SCALE 1:100]

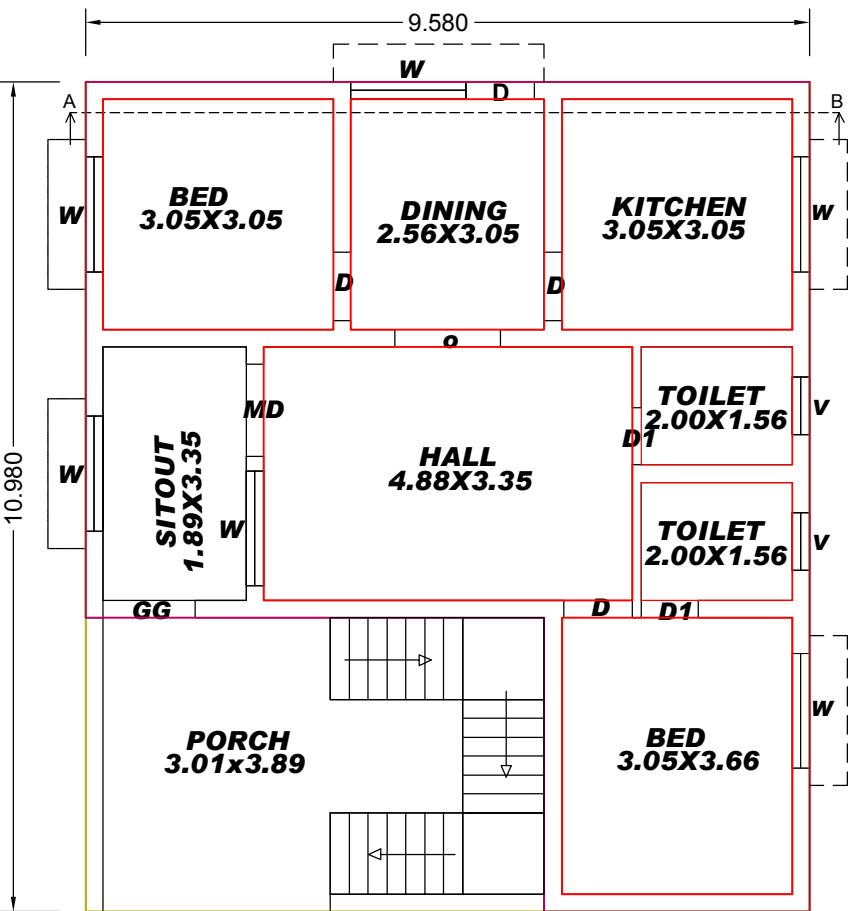

KANNAMMAL LAND

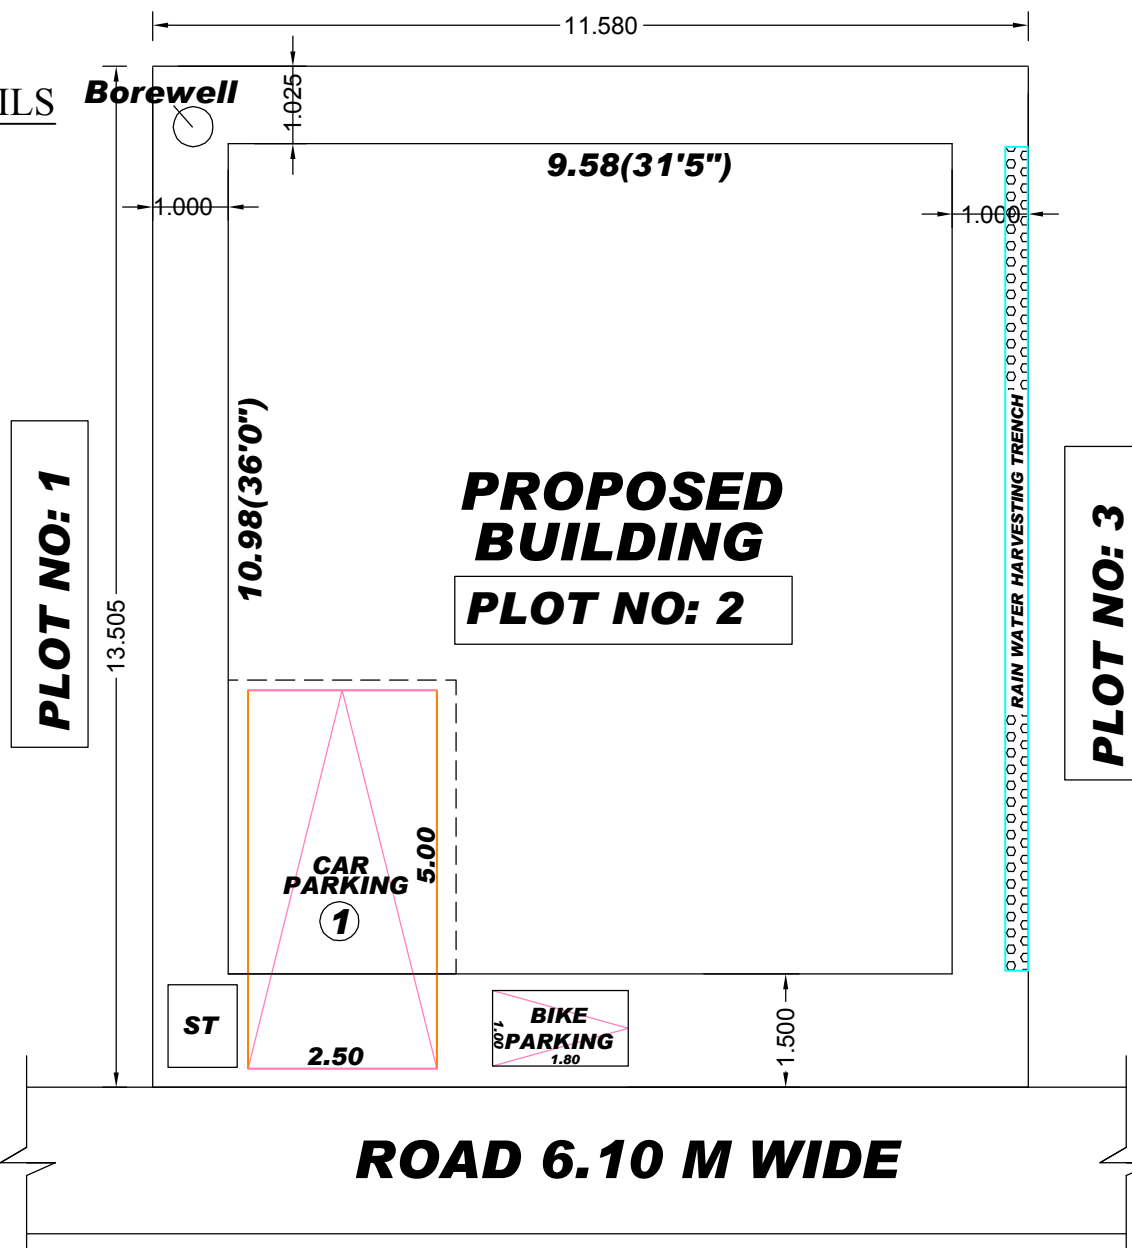

AREA DETAILS			
S.NO	AREA	IN SQ.FT	IN SQ.MT
1.	PLOT AREA	1683.40	156.39
2.	GROUND FLOOR AREA	1132.25	105.19
3.	HEAD ROOM AREA	135.73	12.61
4.	OPEN SPACE LEFT	551.15	51.20

JOINERIES DETAILS			
S.NO	DESCRIPTION	IN ' FEET '	IN ' METER '
1.	M.D - MAIN DOOR	4'0" X 7'0"	1.22 X 2.13
2.	D - DOOR	3'0" X 7'0"	0.91 X 2.13
3.	D1 - DOOR	2'6" X 7'0"	0.76 X 2.13
4.	W - WINDOW	5'0" X 4'6"	1.52 X 1.37
5.	V - VENTILATOR	2'6" X 3'0"	0.76 X 0.91

SCALE 1:100
ALL DIMENSIONS ARE IN METER

FLOOR SPACE INDEX(F.S.I) = $\frac{105.19}{156.39} = 0.67$

PLOT COVERAGE (P.C) = $\frac{105.19}{156.39} \times 100 = 67.26\%$

OWNER SIGNATURE

Mrs.REVATHI,
W/O.KAMARAJ.

ENGINEER

RD CONSTRUCTION
A.RAMESHD.C.E,B.E,M.SC(REV),M.I.E,A.I.V
Govt.Registered Engineer Grade-1
Chartered Engineer & Approved Valuer
R.No:RE/PBLR/Apr 2019/031
No:15,P.R.Complex,New bus stand(opp)
PERAMBALUR - 621212.
Mobile : 98949 69582
E-mail : ram.civil2006@gmail.com

R.D - PBLR/012/15.02.2024

