
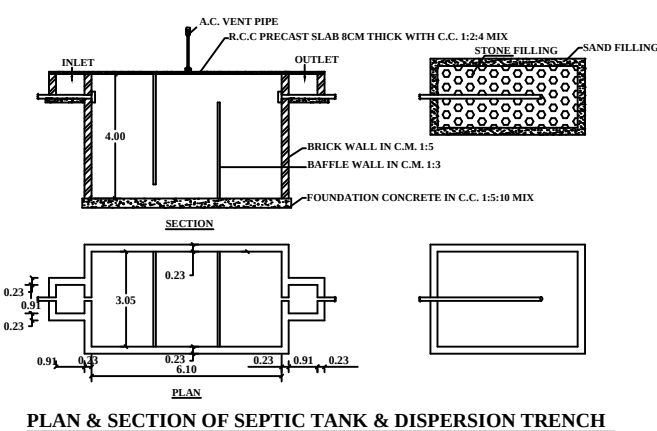
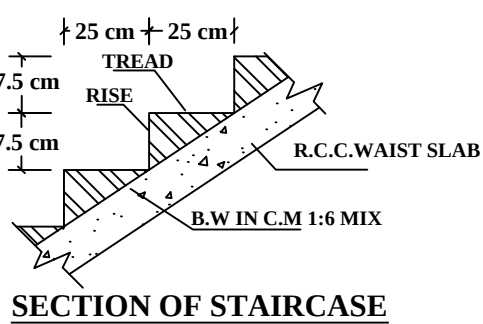
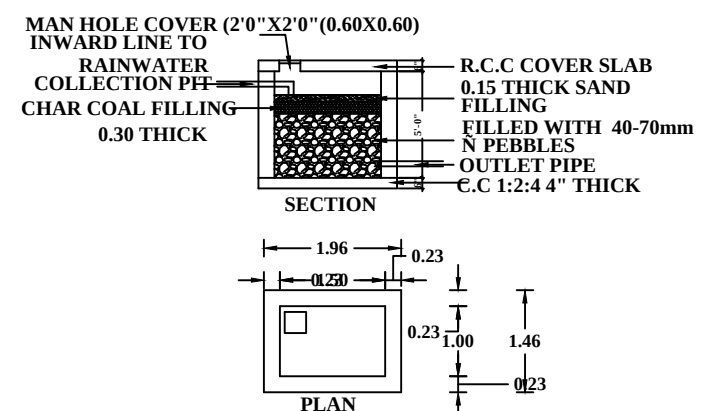
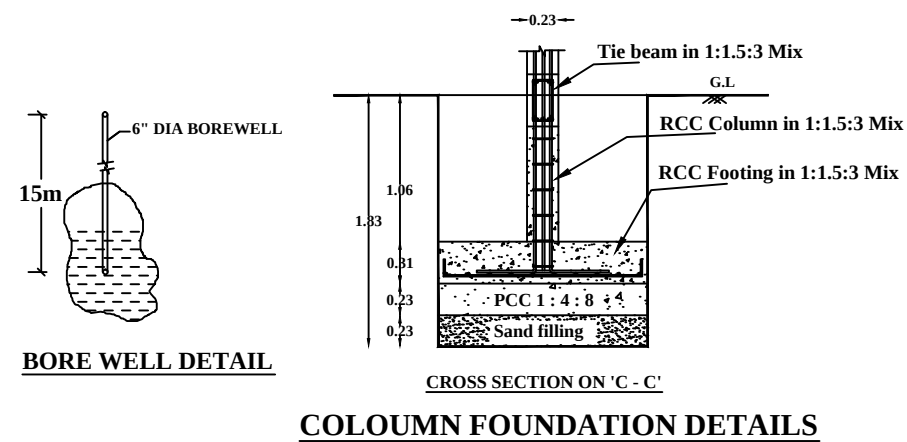
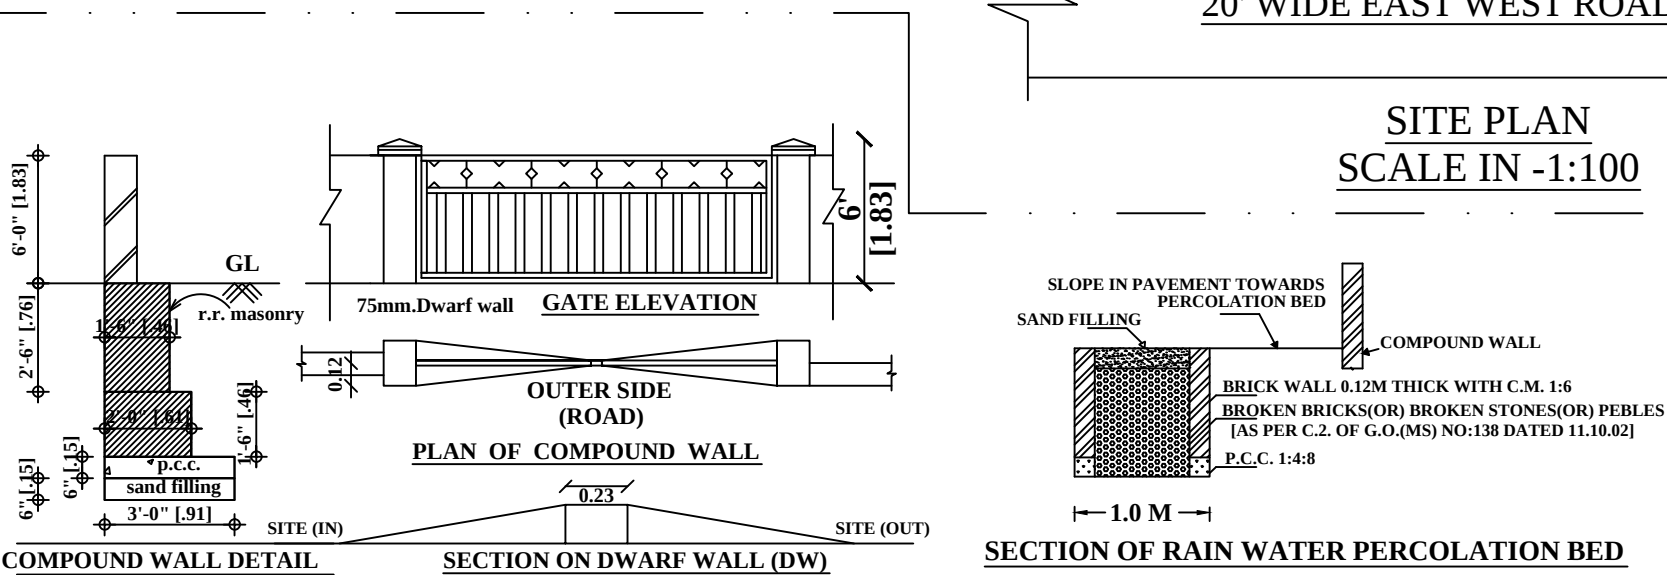
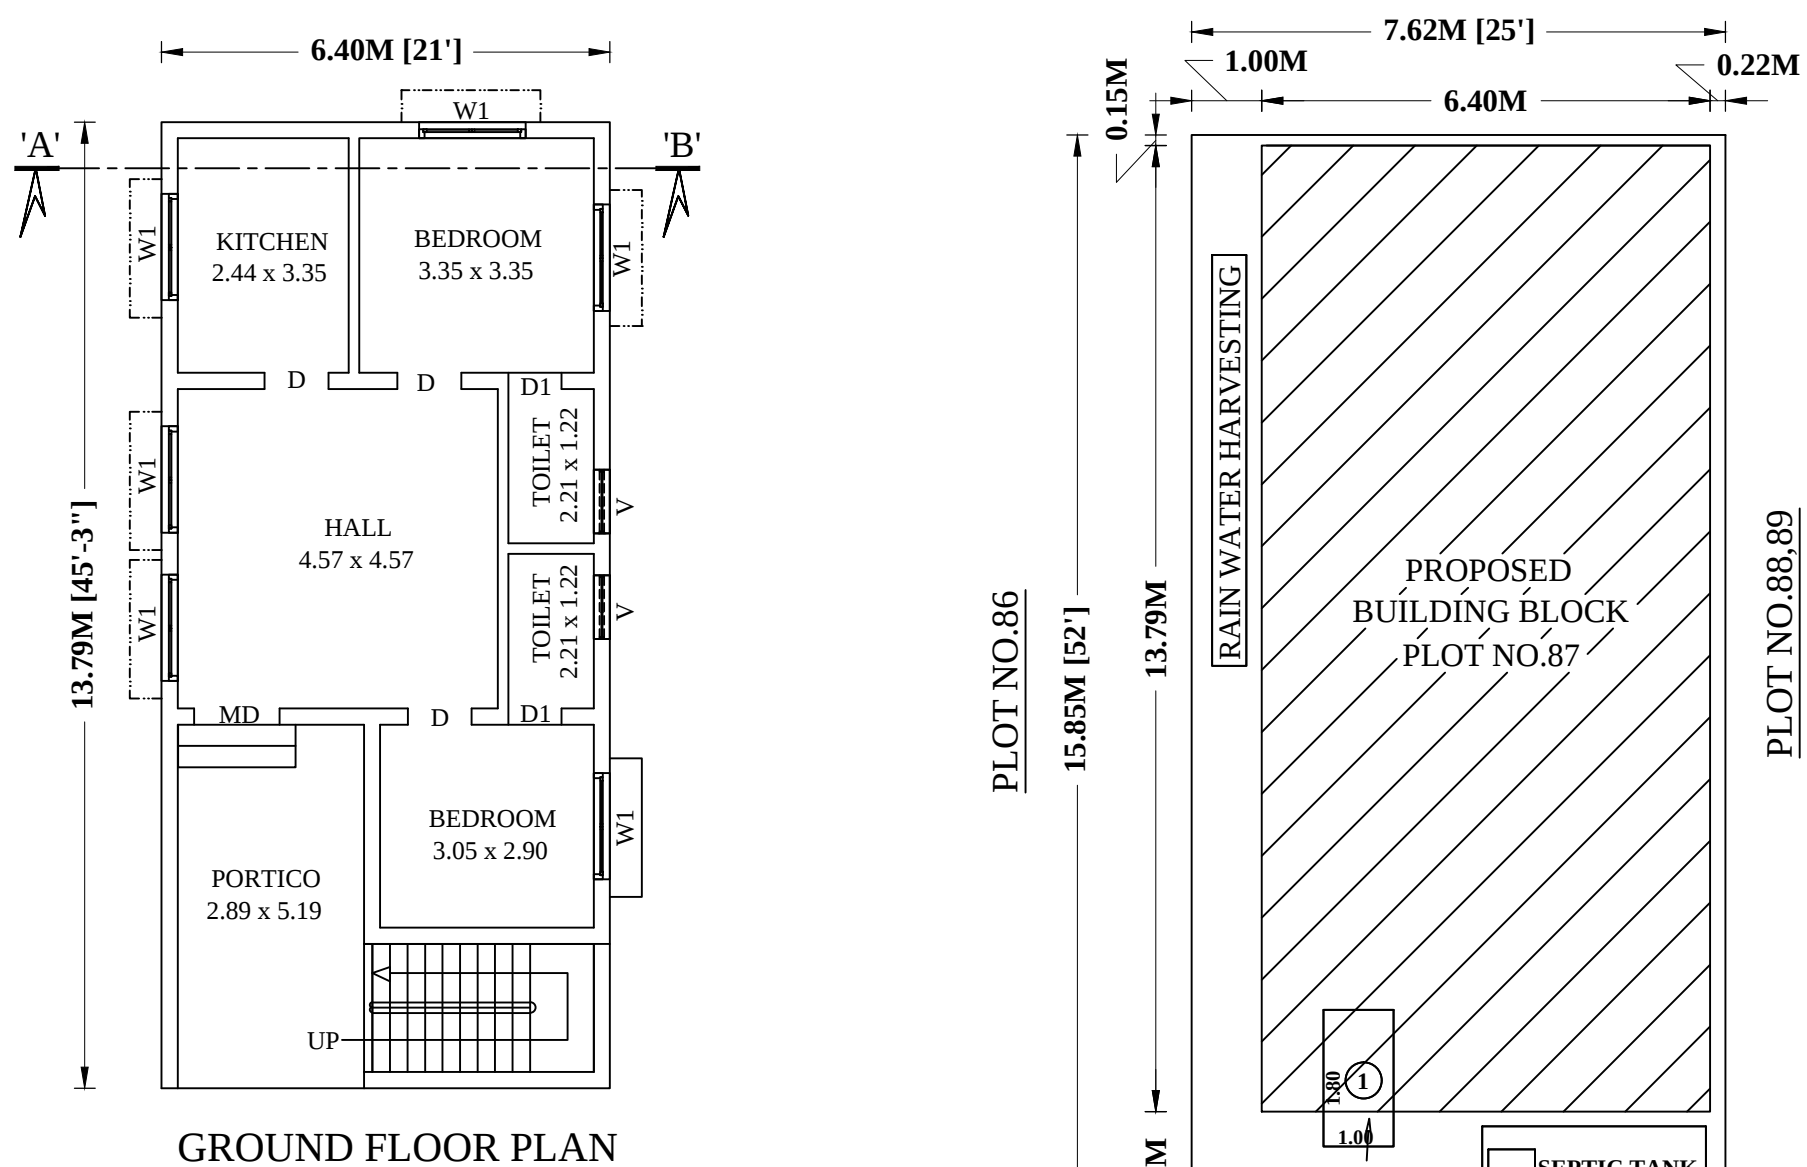
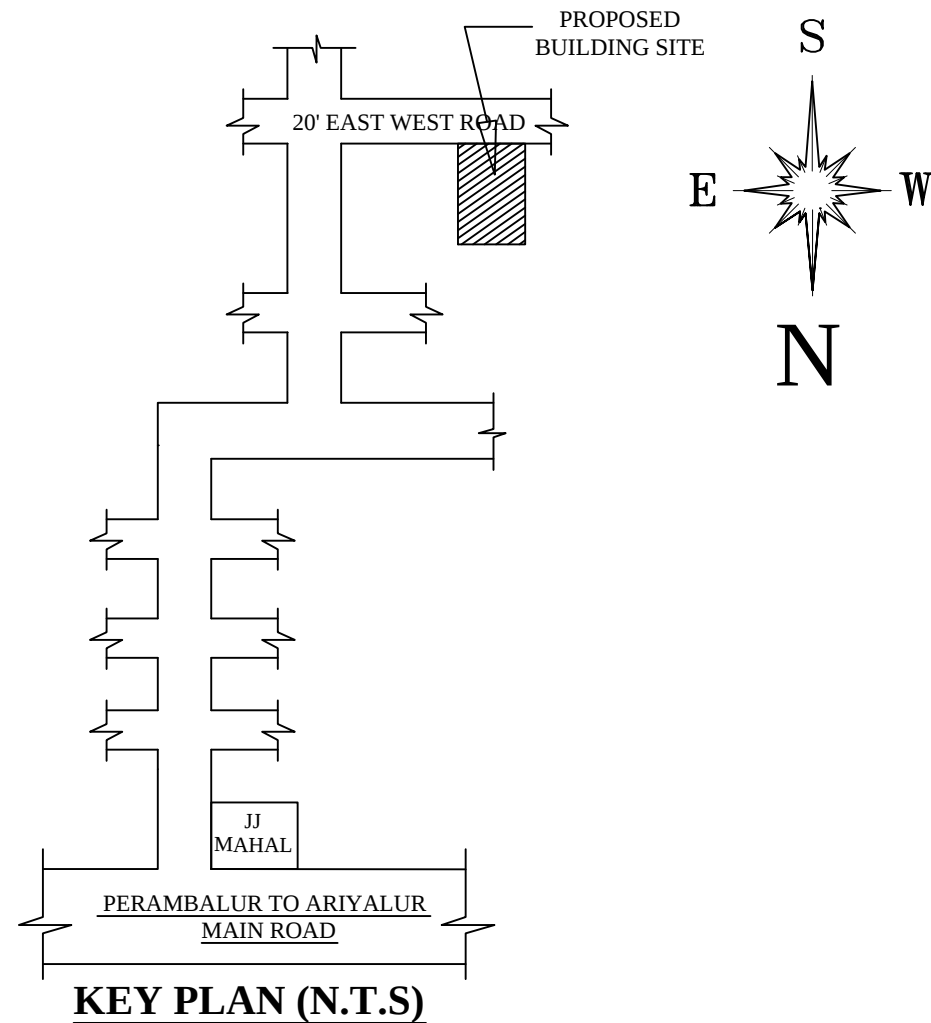


PLAN SHOWING THE PROPOSED CONSTRUCTION OF R.C.C ROOF RESIDENTIAL GROUND FLOOR BUILDING IN S.F.NO.415/7, U.D.R.S.F.NO.415/7A1A1A1, NEW SUBDIVISION U.D.R.S.F.NO.415/28, PATTA NO.8995, PLOT NO.87 AT "MUTHU NAGAR (WEST)" ELAMBALUR VILLAGE AND PANCHAYAT, PERAMBALUR TALUK AND DISTRICT.

SCALE IN 1:100

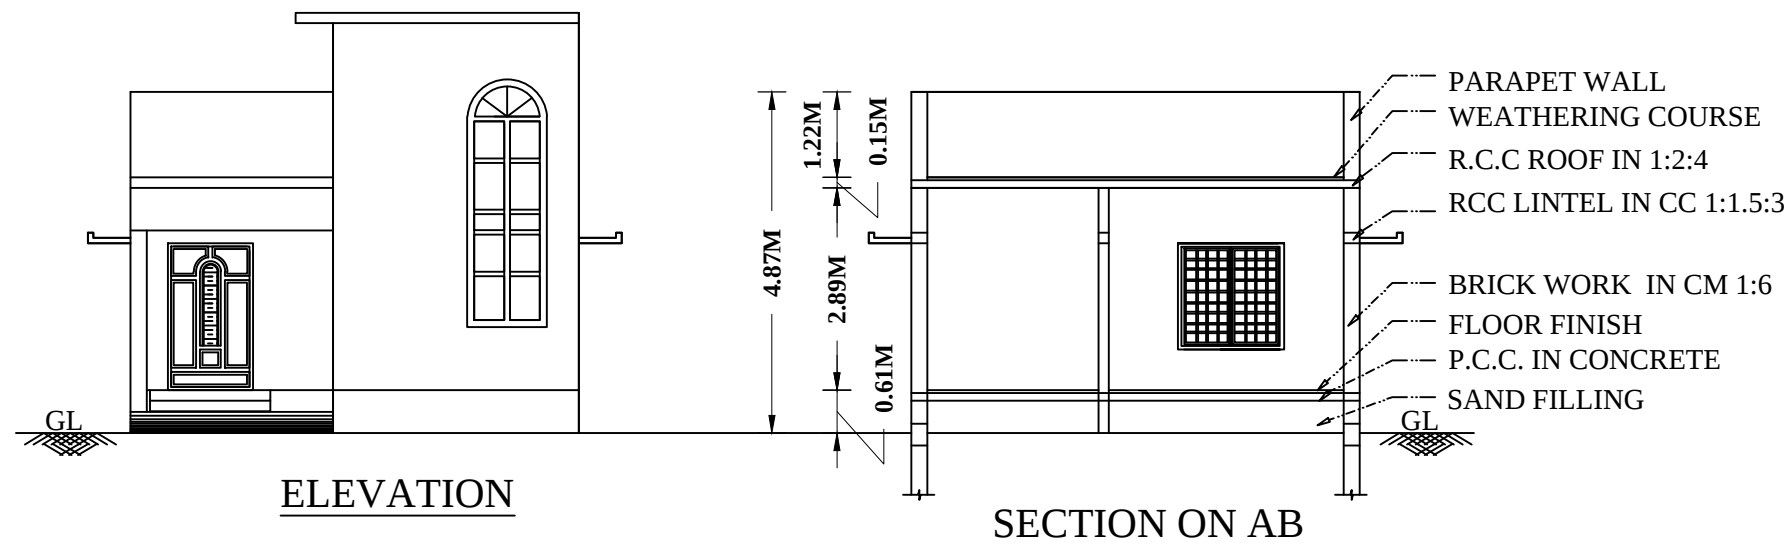

AREA DETAILS		
DESCRIPTION	SQ.FT	SQ.M
PLOT AREA AS PER FMB	1300.00	120.77
SUPER IMPOSED PLOT AREA	1300.00	120.77
LAND AREA AS PER DOCUMENT	1300.00	120.77

PROPOSED BUILDUP AREA			
SL NO.	DESCRIPTION	TOTAL AREA (SQFT)	TOTAL AREA (SQM)
1)	BUILT UP SITE AREA	1300.00	120.77
2)	PRO.GROUND FLOOR AREA	950.25	88.28
3)	OPEN AREA	349.75	32.49

F.S.I = 950.25/1300.00 = 0.73

SCHEDULE OF JOINERIES:

REFERENCE	METRE
MD - MAIN DOOR	1.22 x 2.10
D - DOOR	0.91 x 2.10
D1 - DOOR 1	0.75 x 2.10
W1 - WINDOW 1	1.52 x 1.52
V - VENTILATOR	0.91 x 0.76

APPLICANT

1.Mrs.C.MANIMEGALAI,
W/o.Mr.CHINNASAMY.

2.Mr.C.SURIYA,
S/o.Mr.CHINNASAMY.

1.Signature

2.Signature

ENGINEER

Er.K.R.Muthaiya,DCE.BE.,
Licensed Surveyor and Consulting Civil Engineer,
DTCP-RE /PBLR/JAN-20/094 ,
K.R.M. Builders,78-3c-thuraiyur main road,
Kurumbalur, Perambalur Tk&Dt.
Cell No : 8190029678

NOTE

1. ALL DIMENSIONS ARE IN FEET & METER

2. SCALE FACTOR IN 1:100 (for building plan, elevation, section) 1:100 (for site plan) and Not to scale (for keyplan and other plans)

3. WASTE WATER USED FOR GARDENING PURPOSE

4. RAIN WATER HARVESTING PIT TO BE PROVIDED

5. U- SEPTIC TANK TO BE PROVIDED

COLOR INDEX	
SITE BOUNDARY	
EXISTING ROAD	
PROPOSED BUILDING	