



PLAN SHOWING THE PROPOSED CONSTRUCTION OF R.C.C ROOF RESIDENTIAL GROUND FLOOR BUILDING IN S.F.NO.25/11,
SUBDIVISION S.F.NO.25/11B, PATTa NO.1473 AT THAZHUTHAZHAI VILLAGE PANCHAYAT, VEPPANTHATTAI TALUK, PERAMBALUR DISTRICT.




SCALE IN 1:100

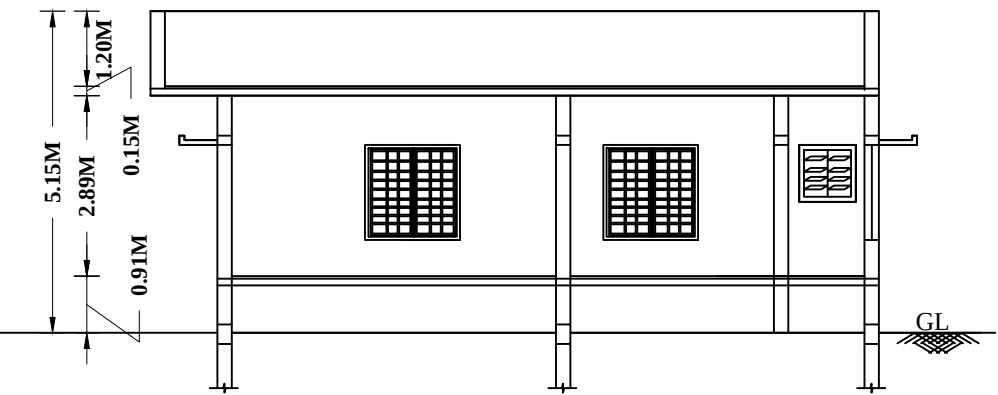


SECTION ON AB

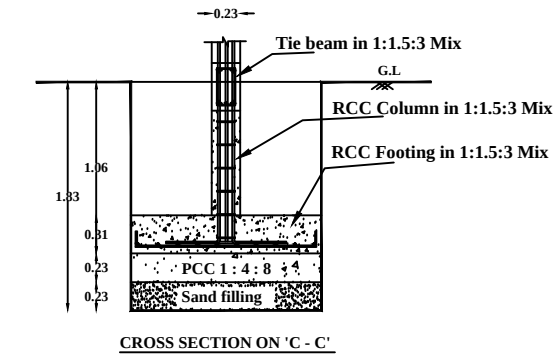


COLOUMN FOUNDATION DETAILS

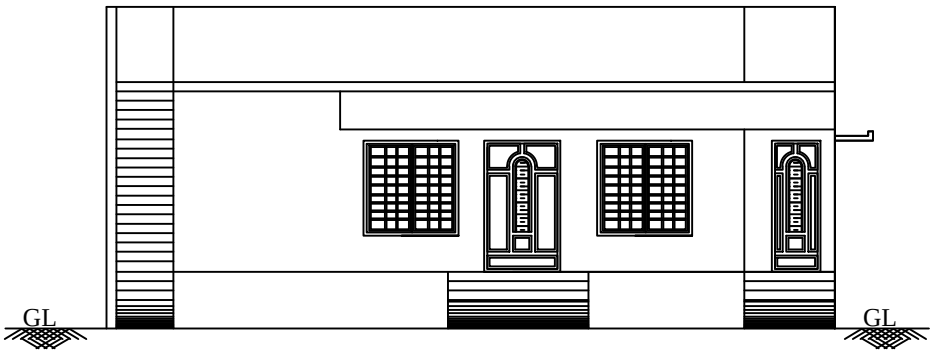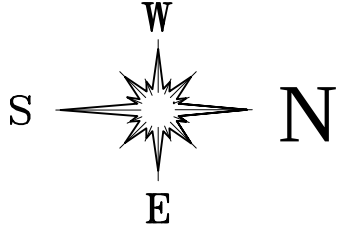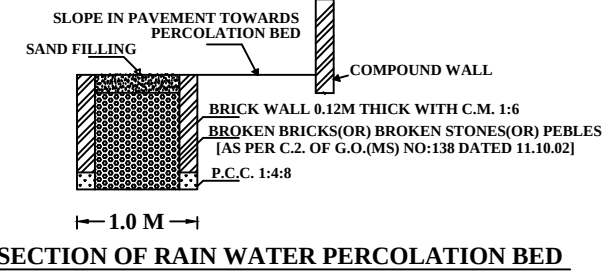


ELEVATION

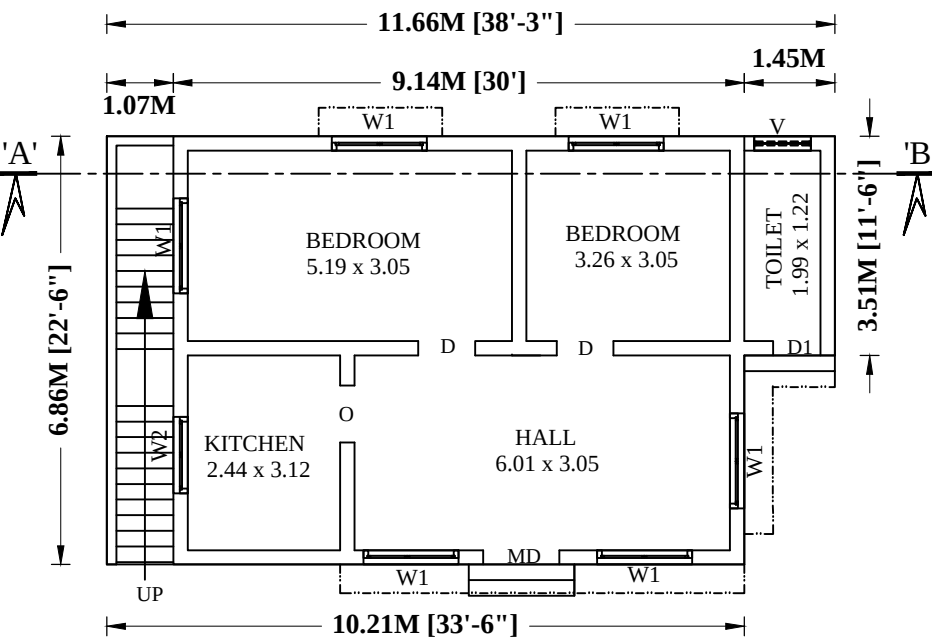


GROUND FLOOR PLAN

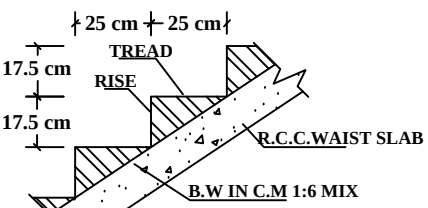

SECTION OF STAIRCASE

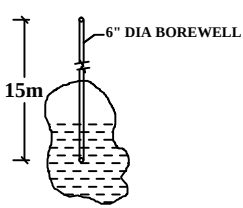


BORE WELL DETAIL

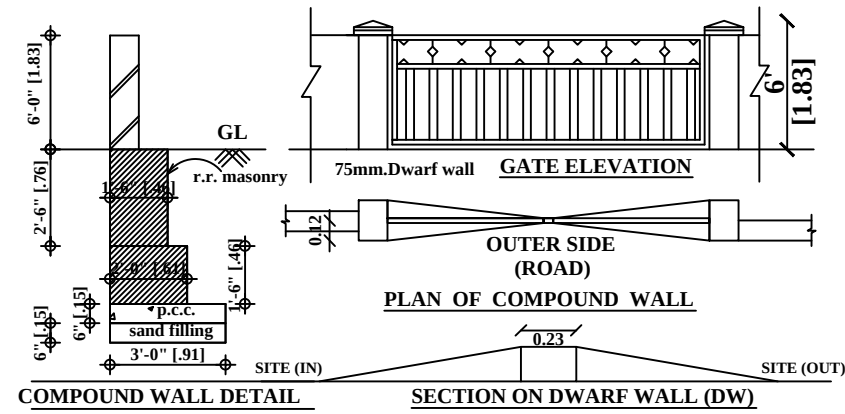

GATE ELEVATION


PLAN OF COMPOUND WALL

SECTION ON DWARF WALL (DW)

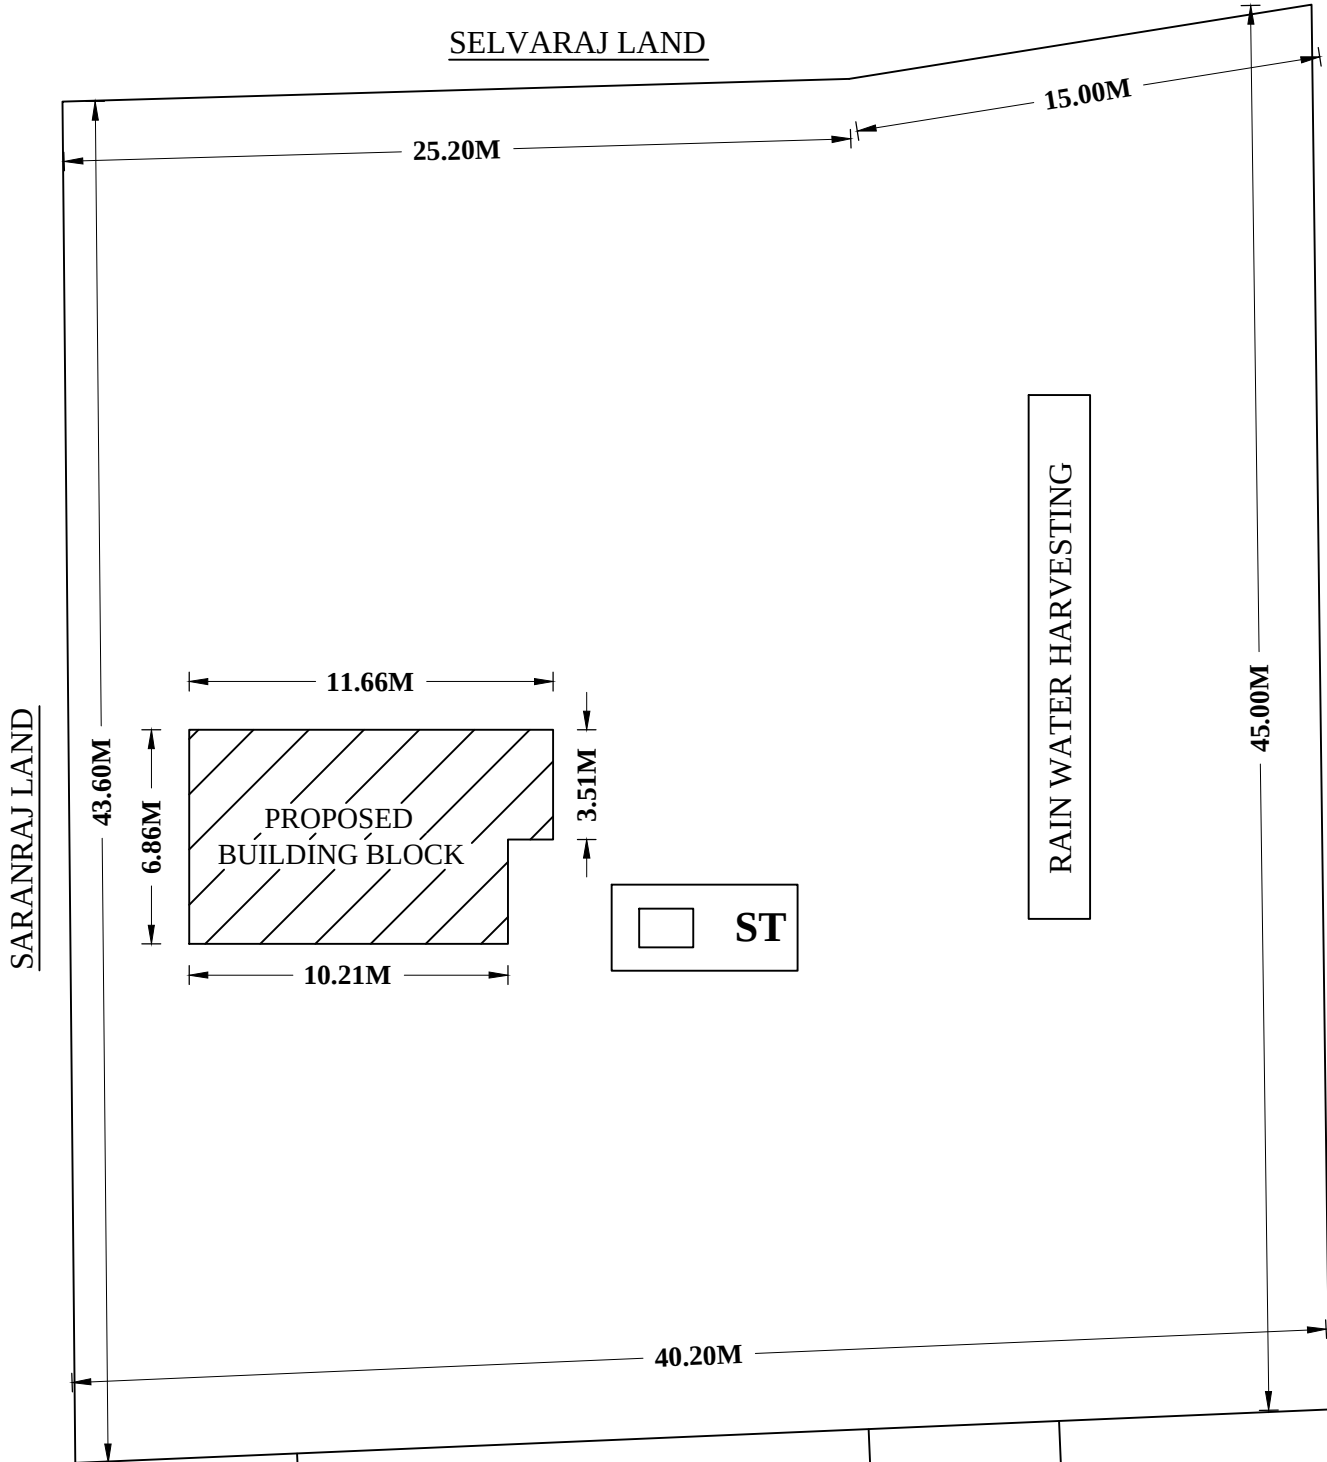


1.SAMIDURAI,
2.SINGARAVEL LAND


SITE PLAN
SCALE IN -1:200

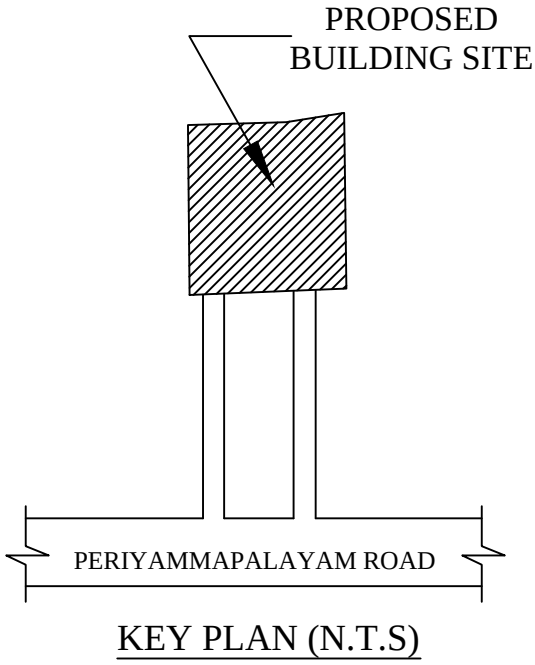

KEY PLAN (N.T.S)

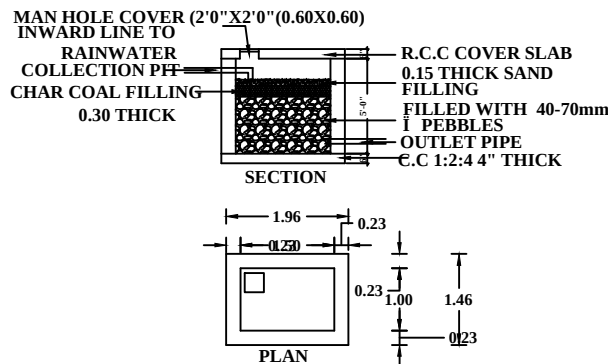

DETAILS OF COLLECTION SUMP FOR RAIN WATER HARVESTING OF ROOF TOP RAIN WATER

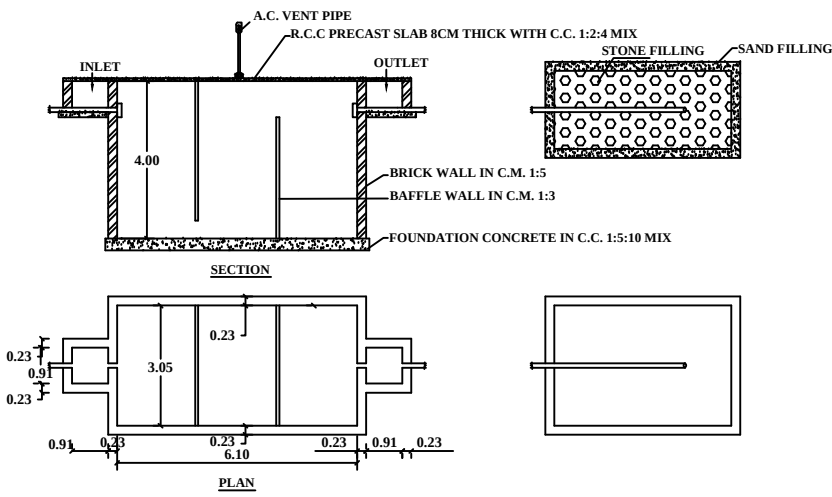

PLAN & SECTION OF SEPTIC TANK & DISPERSION TRENCH

AREA DETAILS		
DESCRIPTION	SQ.FT	SQM
PLOT AREA AS PER FMB	18858.69	1752.03
SUPER IMPOSED PLOT AREA	18858.69	1752.03
LAND AREA AS PER DOCUMENT	19166.75	1780.65

PROPOSED BUILDUP AREA			
SL NO.	DESCRIPTION	TOTAL AREA (SQFT)	TOTAL AREA (SQM)
1)	BUILT UP SITE AREA	19166.75	1780.65
2)	PRO.GROUND FLOOR AREA	808.47	75.11
3)	OPEN AREA	18358.28	1705.54

F.S.I = 808.47/19166.75 = 0.042

SCHEDULE OF JOINERIES:	
REFERENCE	METRE
MD - MAIN DOOR	1.22 x 2.10
D - DOOR	0.91 x 2.10
D1 - DOOR 1	0.75 x 2.10
W1 - WINDOW 1	1.52 x 1.52
W2 - WINDOW 2	1.22 x 0.91
V - VENTILATOR	0.91 x 0.76

APPLICANT	Mr.S.MAHENDRAN, S/o.Mr.SEKAR.
Signature	

ENGINEER	Er.K.R.Muthaiya,D.E.BE., Licensed Surveyoy and Consulting Civil Engineer, DTCP-RE /PBLR/JAN-20/094 , K.R.M. Builders,78-3c-thuraiyur main road, Kurumbalur, Perambalur Tk&Dt. Cell No : 8190029678
----------	---

NOTE	1. ALL DIMENSIONS AREIN FEET & METER 2. SCALE FACTOR IN 1:100 (for building plan, elevation, section) 1:200 (for site plan) and Not to scale (for keyplan and other plans) 3. WASTE WATER USED FOR GARDENING PURPOSE 4. RAIN WATER HARVESTING PIT TO BE PROVIDED 5. U- SEPTIC TANK TO BE PROVIDED
------	--

COLOR INDEX	
SITE BOUNDARY	
EXISTING ROAD	
PROPOSED BUILDING	