

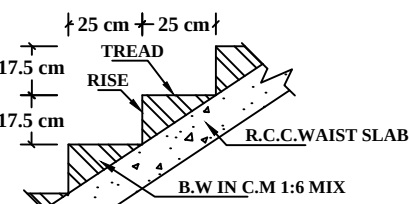



SCALE IN 1:100

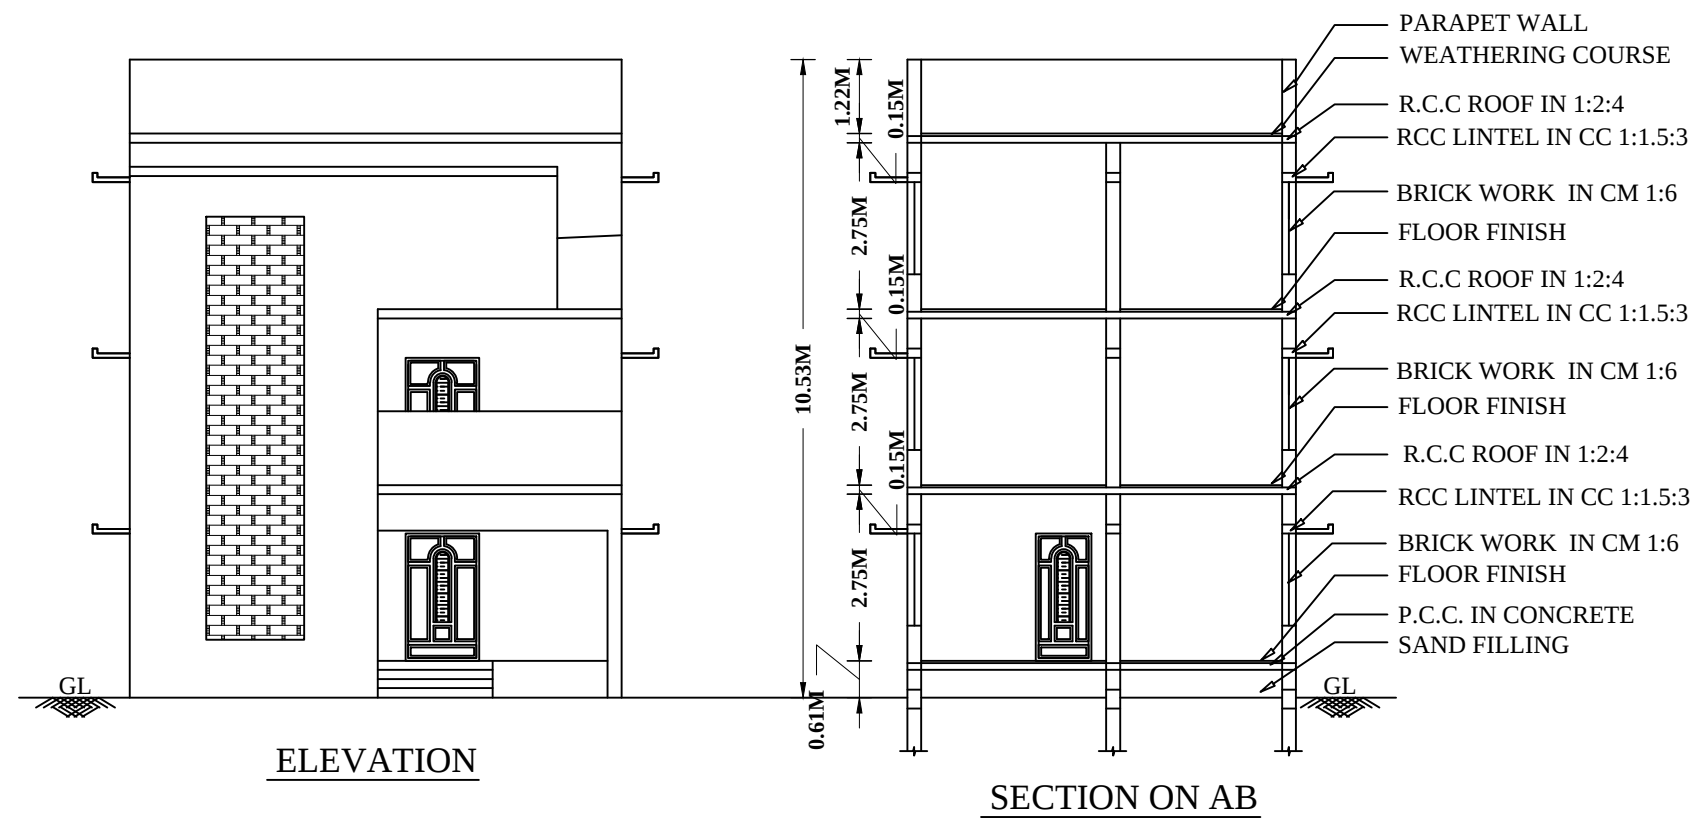


SECTION OF STAIRCASE

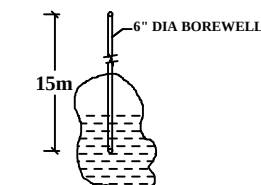

BORE WELL DETAIL

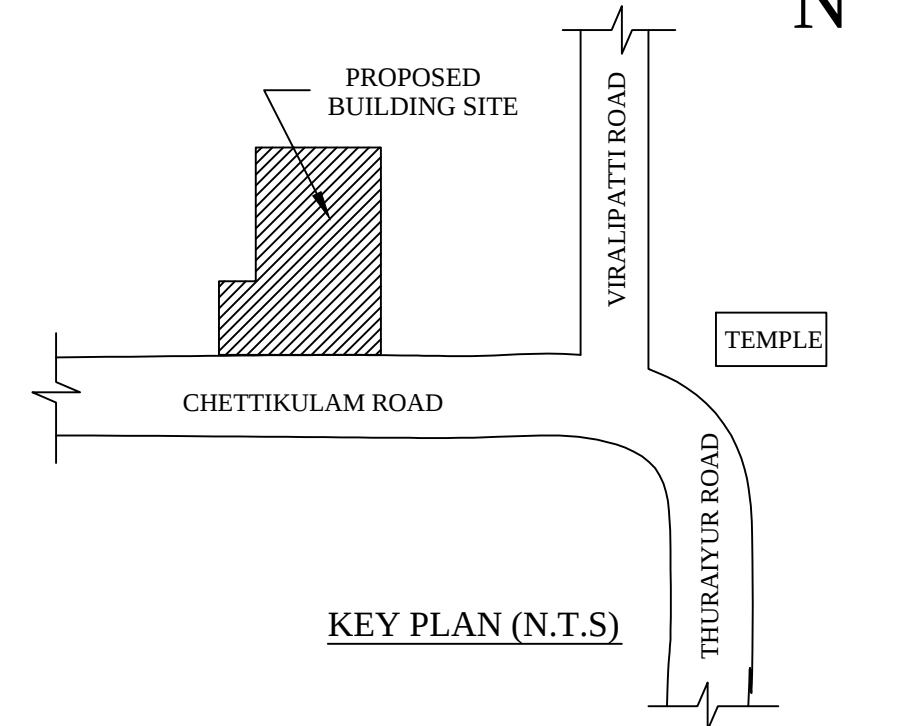


KEY PLAN (N.T.S)

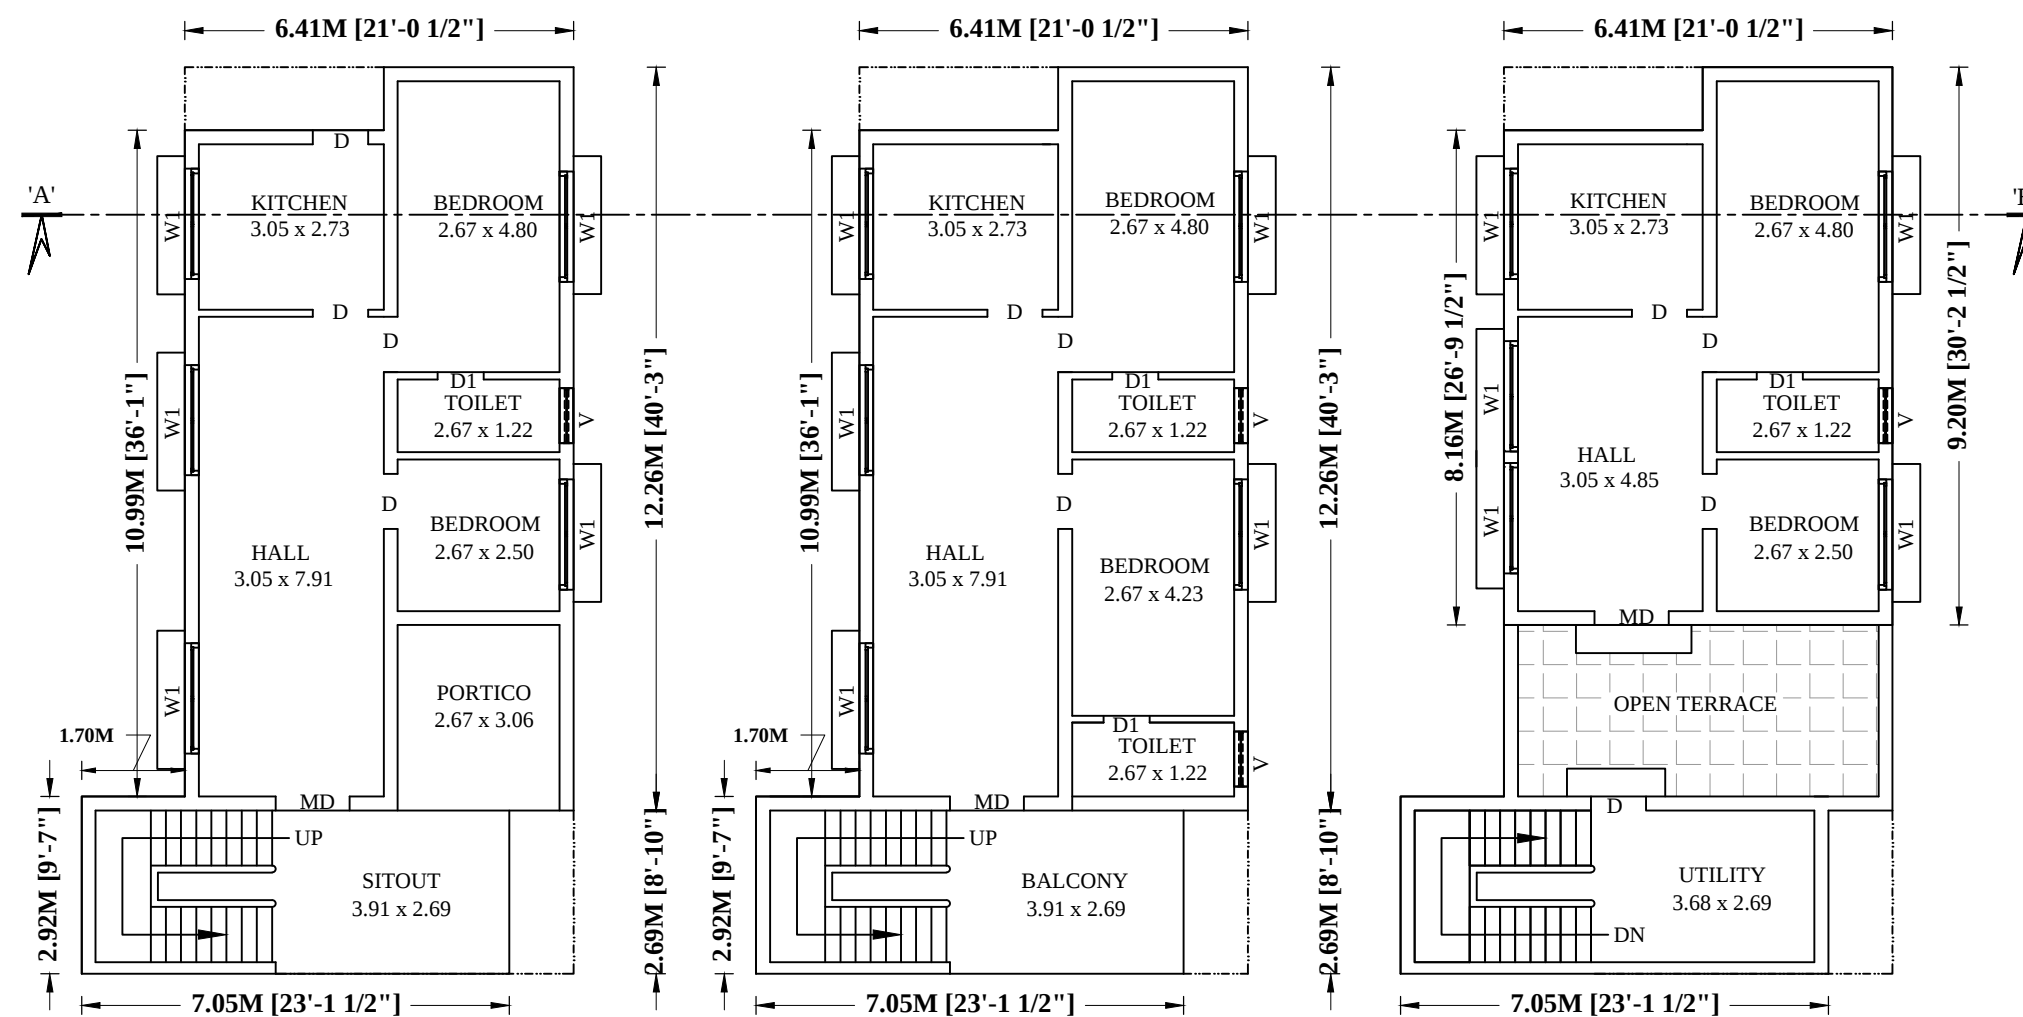


GROUND FLOOR PLAN

FIRST FLOOR PLAN


SECOND FLOOR PLAN

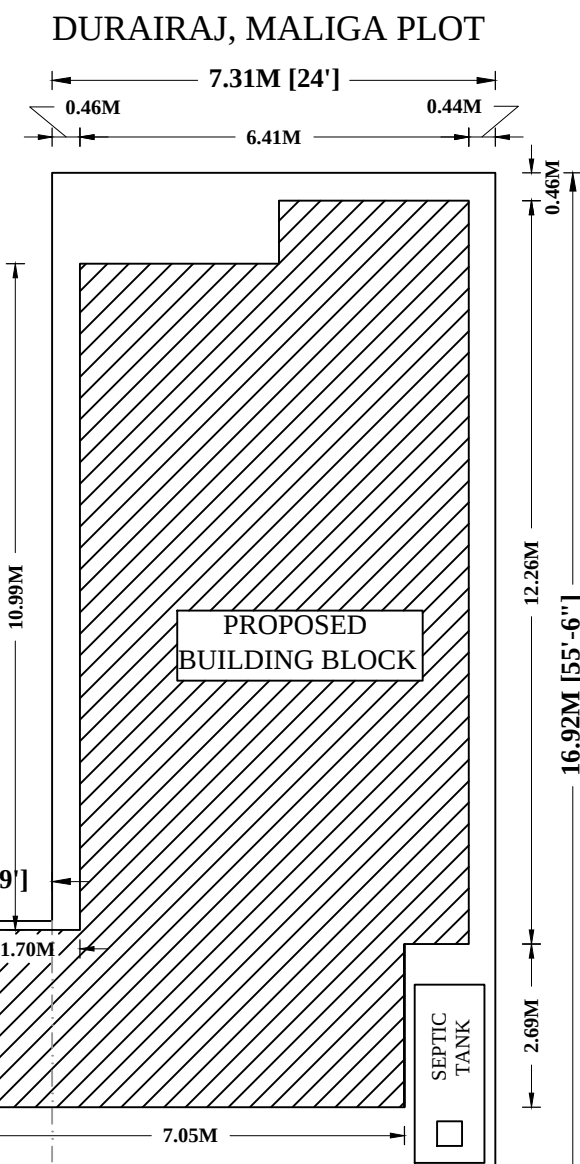


SITE PLAN
SCALE IN -1:100

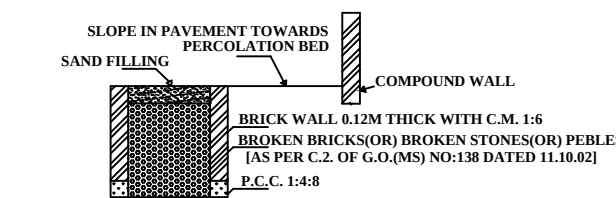


SECTION OF RAIN WATER PERCOLATION BED

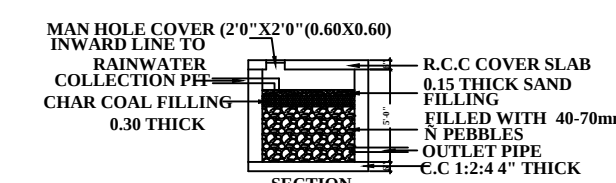

**DETAILS OF COLLECTION SUMP FOR RAIN
WATER HARVESTING OF ROOF TOP RAIN WATER**

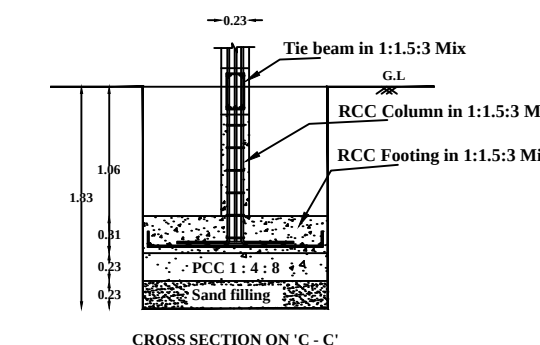


COLOUMN FOUNDATION DETAILS

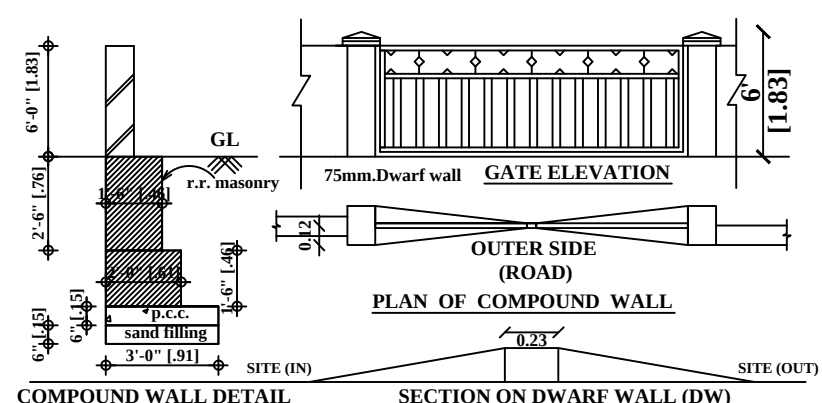

COMPOUND WALL DETAIL

PLAN OF COMPOUND WALL

SITE (OUT)

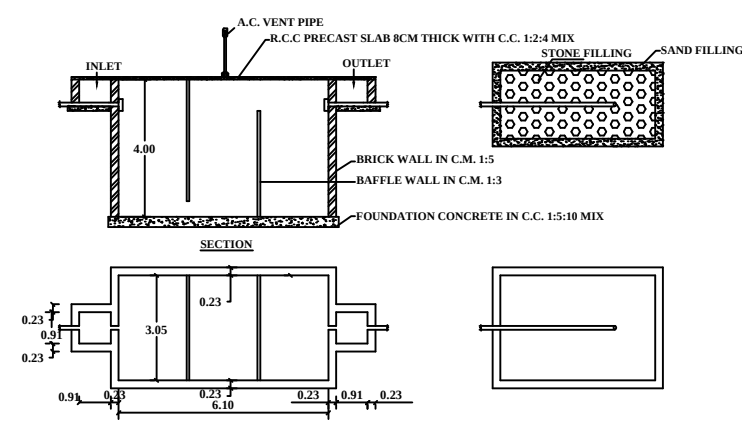

PLAN & SECTION OF SEPTIC TANK & DISPERSION TRENCH

AREA DETAILS		
DESCRIPTION	SQ.FT	SQ.M
PLOT AREA AS PER FMB	1467.00	136.28
SUPER IMPOSED PLOT AREA	1466.25	136.22
LAND AREA AS PER DOCUMENT	1467.00	136.28

	PROPOSED BUILDUP AREA		
SL NO.	DESCRIPTION	TOTAL AREA (SQFT)	TOTAL AREA (SQM)
1)	BUILT UP SITE AREA	1467.00	136.28
2)	PRO.GROUND FLOOR AREA	1018.26	94.60
3)	PRO.FIRST FLOOR AREA	1018.26	94.60
4)	PRO.SECOND FLOOR AREA	598.47	55.60
5)	OPEN AREA	448.74	41.68

$$F.S.I = 2634.99/1467.00 = 1.79$$

<u>SCHEDULE OF JOINERIES:</u>	
REFERENCE	METRE
MD - MAIN DOOR	1.22 x 2.10
D - DOOR	0.91 x 2.10
D1 - DOOR 1	0.75 x 2.10
W1 - WINDOW 1	1.52 x 1.52
V - VENTILATOR	0.91 x 0.76

APPLICANT

Mr.S.HARISH,
S/o.Mr.SUNDARARASU.


Signature

ENGINEER

to Mathmanif

Er.K.R.Muthaiya,DCE,BE.,
Licensed Surveyoy and Consulting Civil Engineer,
DTCP-RE /PBLR/JAN-20/094 ,
K.R.M. Builders,78-3c-thuraiyur main road,
Kurumbalur, Perambalur Tk&Dt.
Cell No : 8190029678

NOTE

1. ALL DIMENSIONS ARE IN FEET & METER
2. SCALE FACTOR IN 1:100 (for building plan, elevation, section)
1:100 (for site plan) and Not to scale (for keyplan and other plans)
3. WASTE WATER USED FOR GARDENING PURPOSE
4. RAIN WATER HARVESTING PIT TO BE PROVIDED
5. U- SEPTIC TANK TO BE PROVIDED

COLOR INDEX

SITE BOUNDARY

EXISTING ROAD
