



PLAN SHOWING THE PROPOSED CONSTRUCTION OF A GROUND FLOOR RESIDENTIAL BUILDING IN S.F.NO:208/1A1B, PATTa NO: 3762, PLOT NO: 29 AT
MELAMATHUR - VILLAGE & PANCHAYATH, ALATHUR TALUK, PERAMBALUR DISTRICT.


OWNER NAME : THIRUMATHI : GANDHIMATHI W/O THIRU : MUTHUSAMY

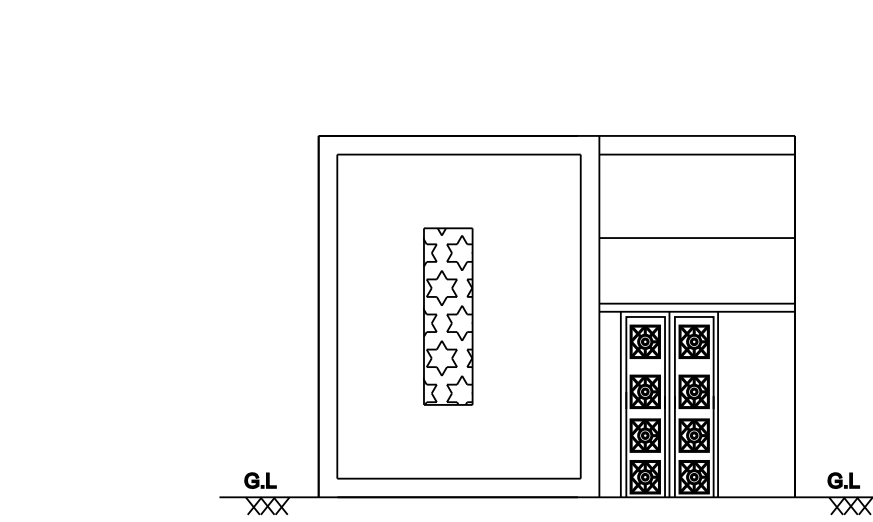


FRONT ELEVATION

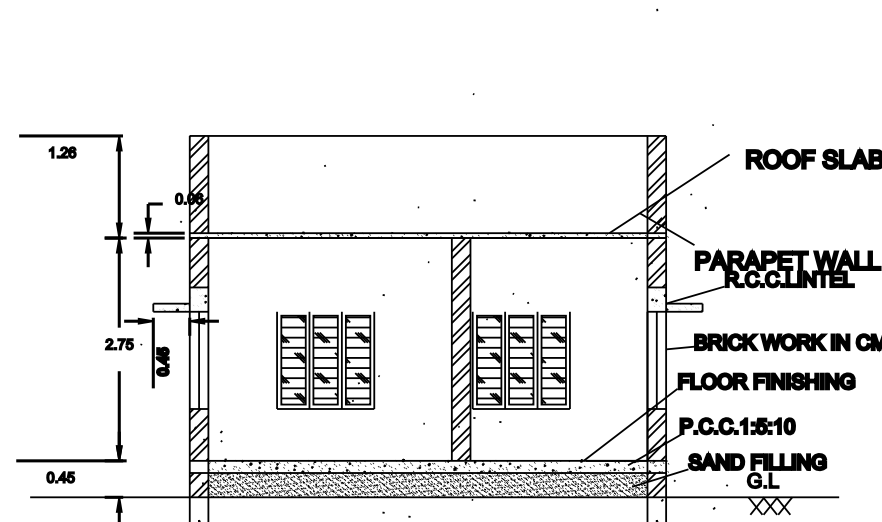


SECTION ON SS

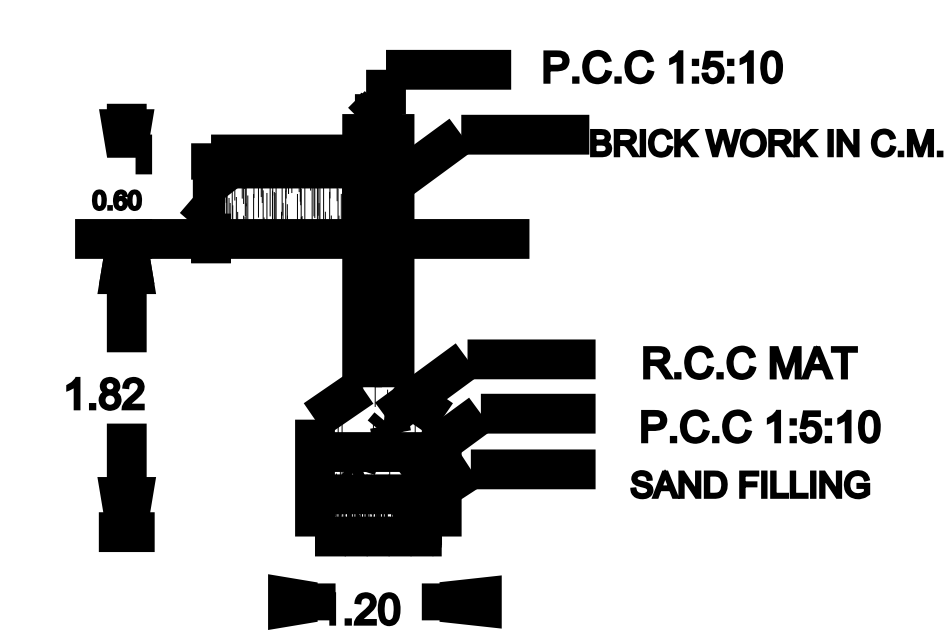



FOUNDATION DETAILS

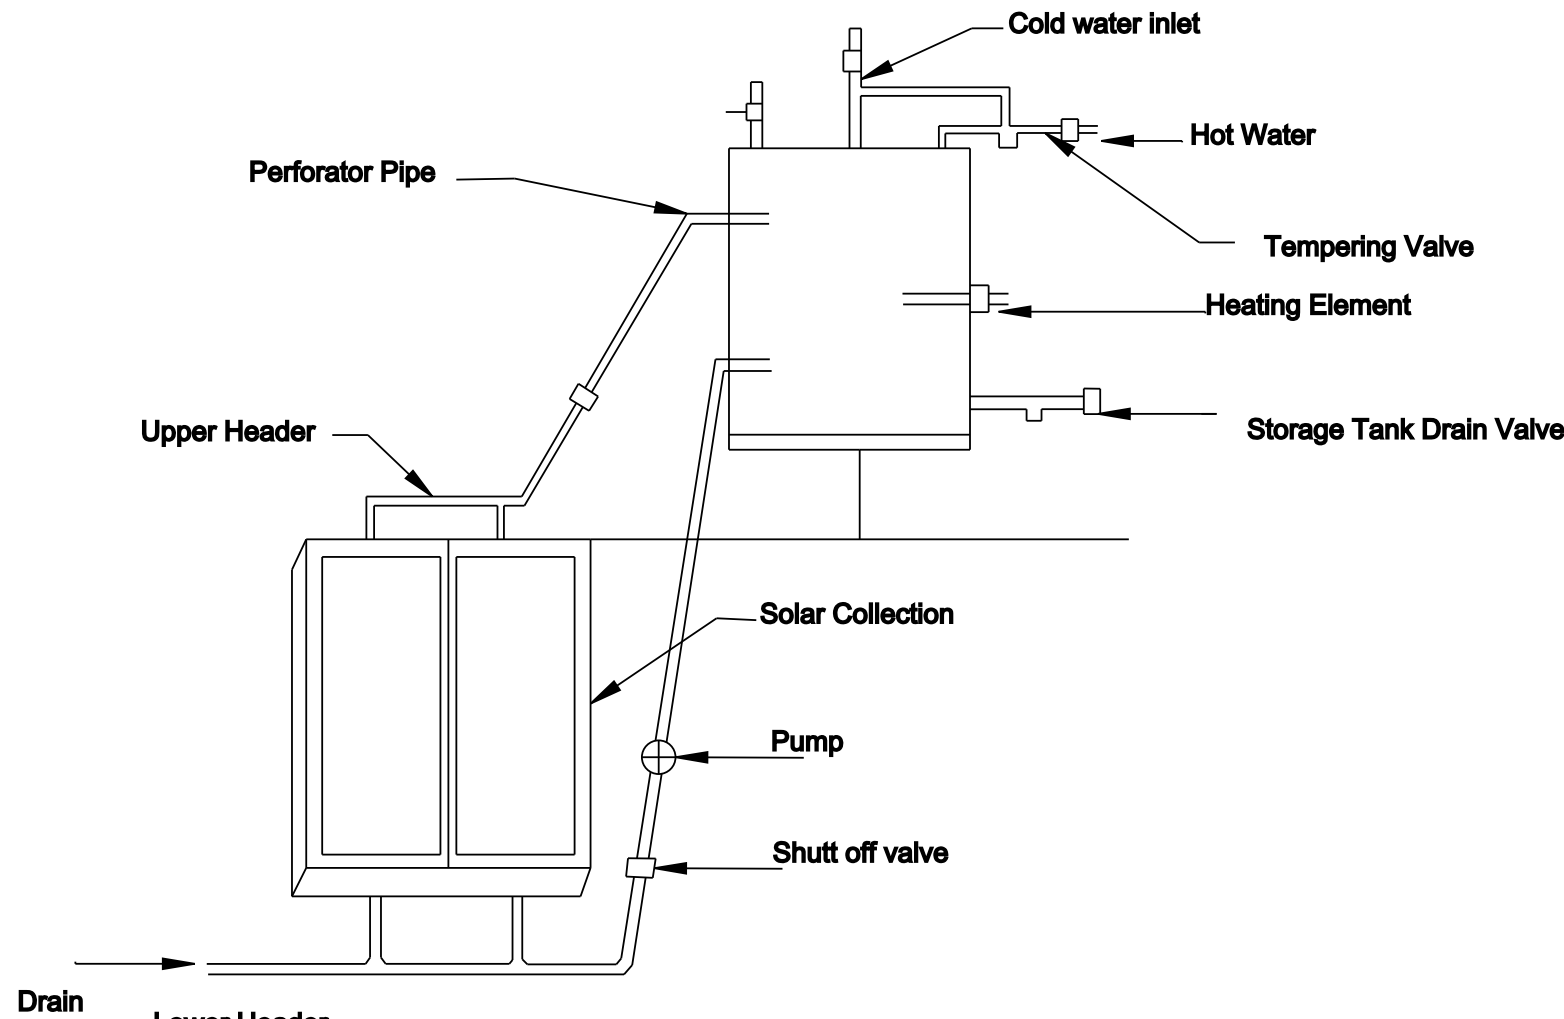


Details Of Solar Water Heater (NTS)

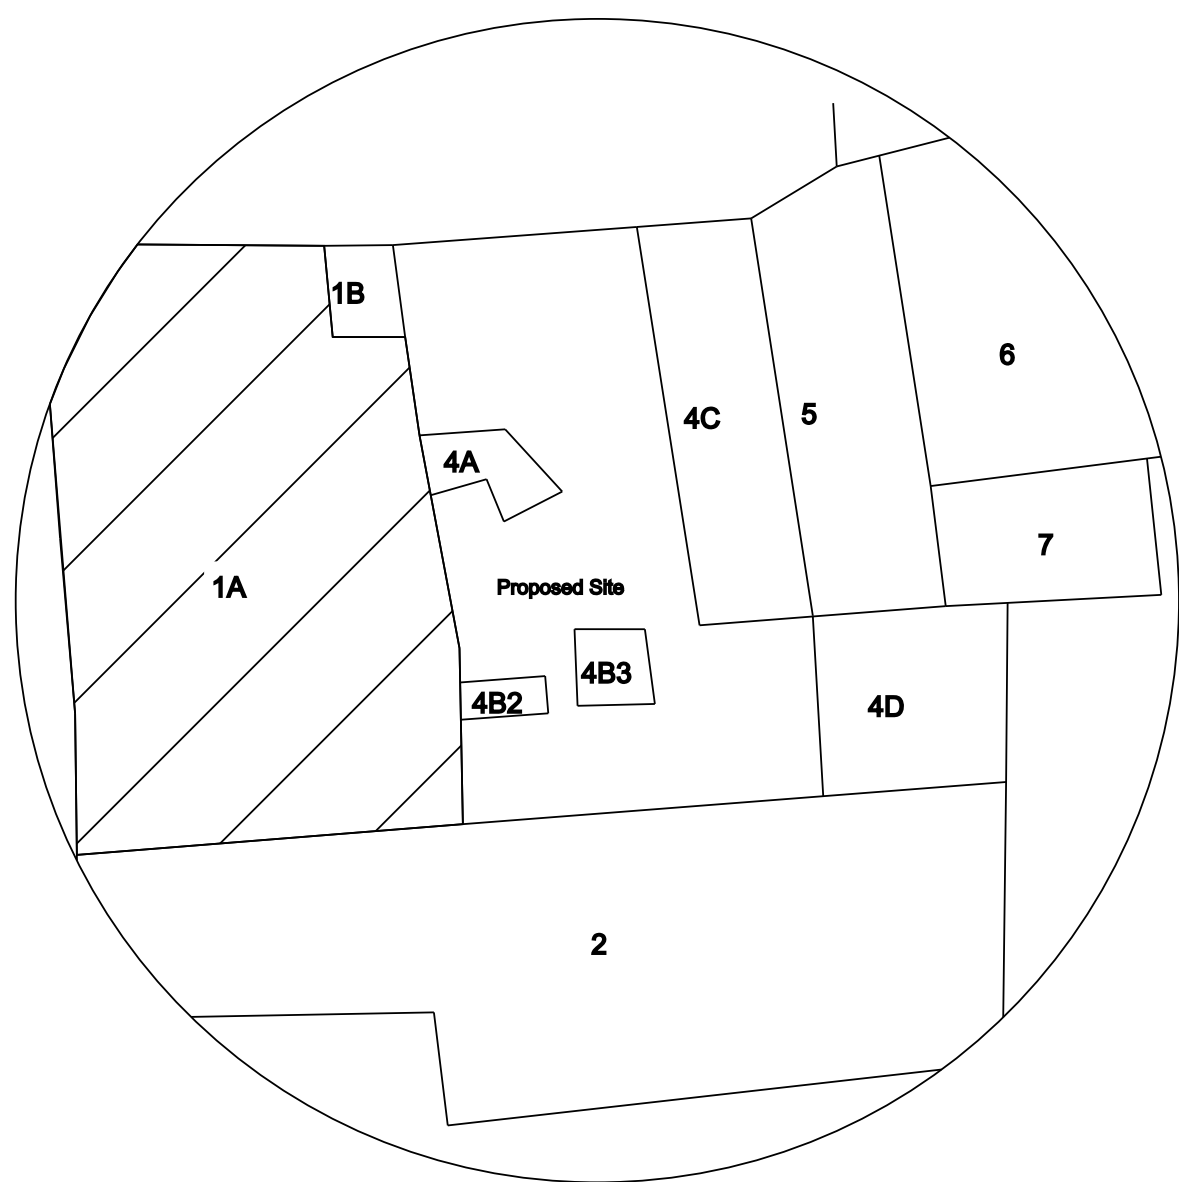


TOPO PLAN

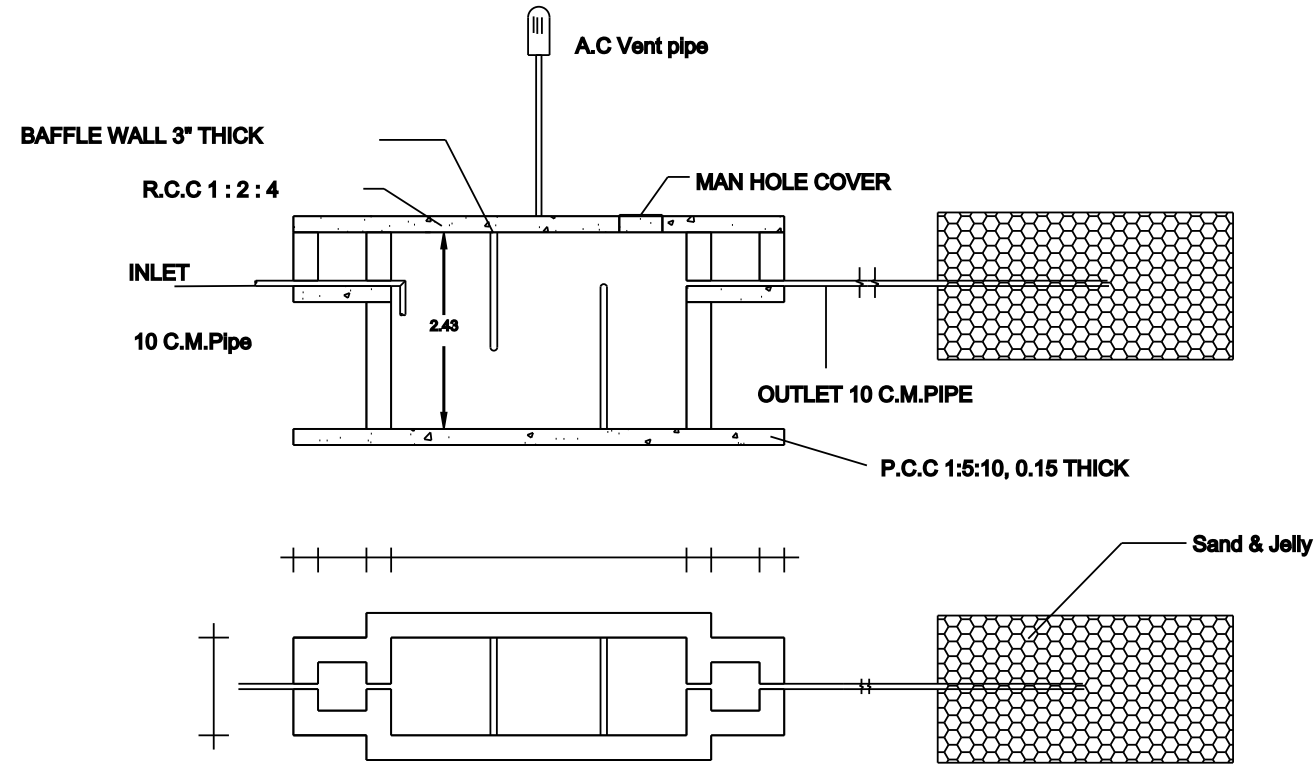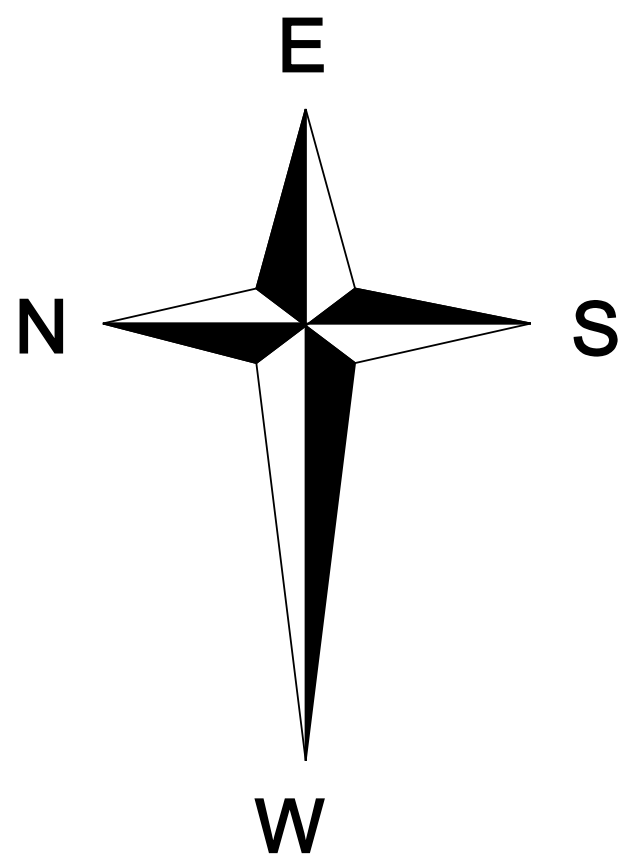


SEPTIC TANK AND TRENCH

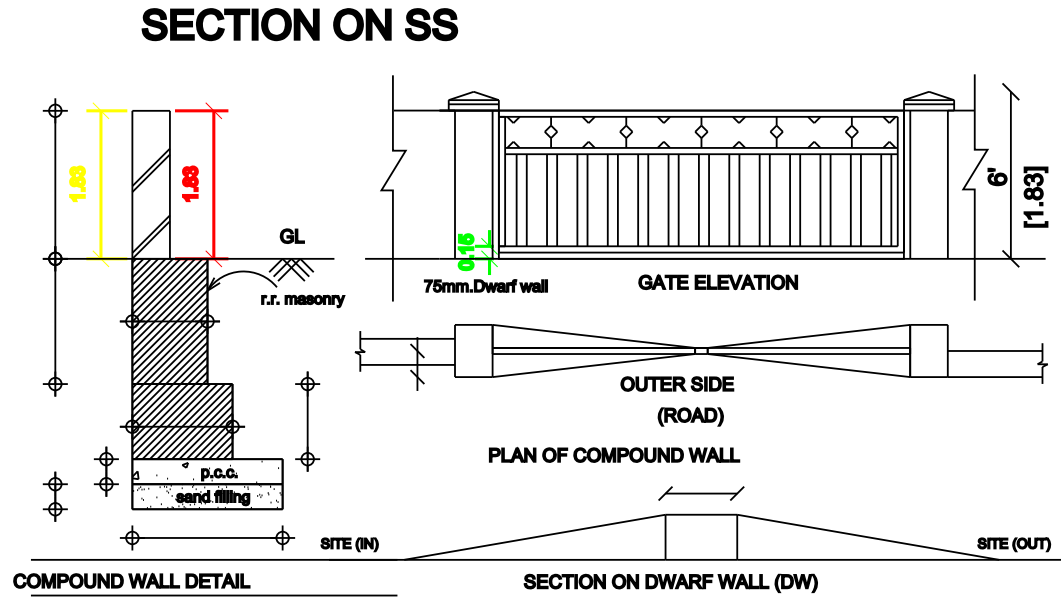


SECTION ON SS

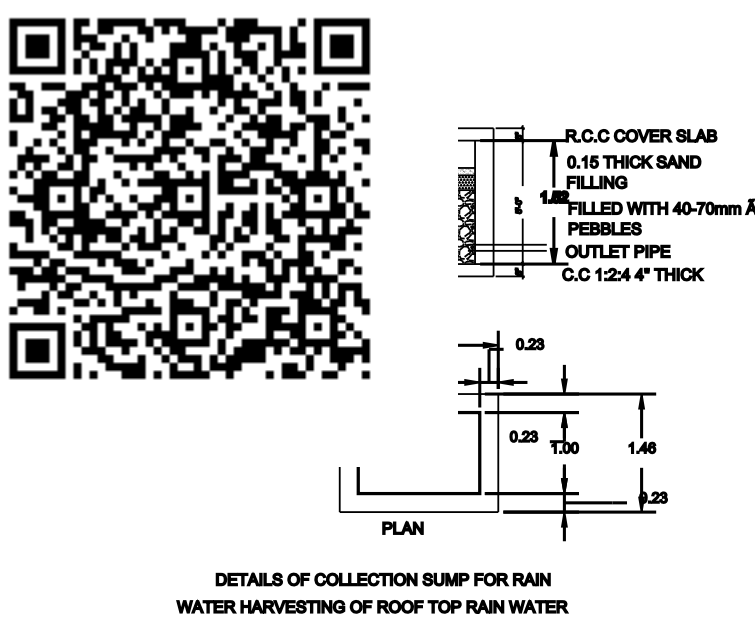


DETAILS OF COLLECTION RAMP FOR RAIN WATER HARVESTING OF ROOF TOP RAIN WATER

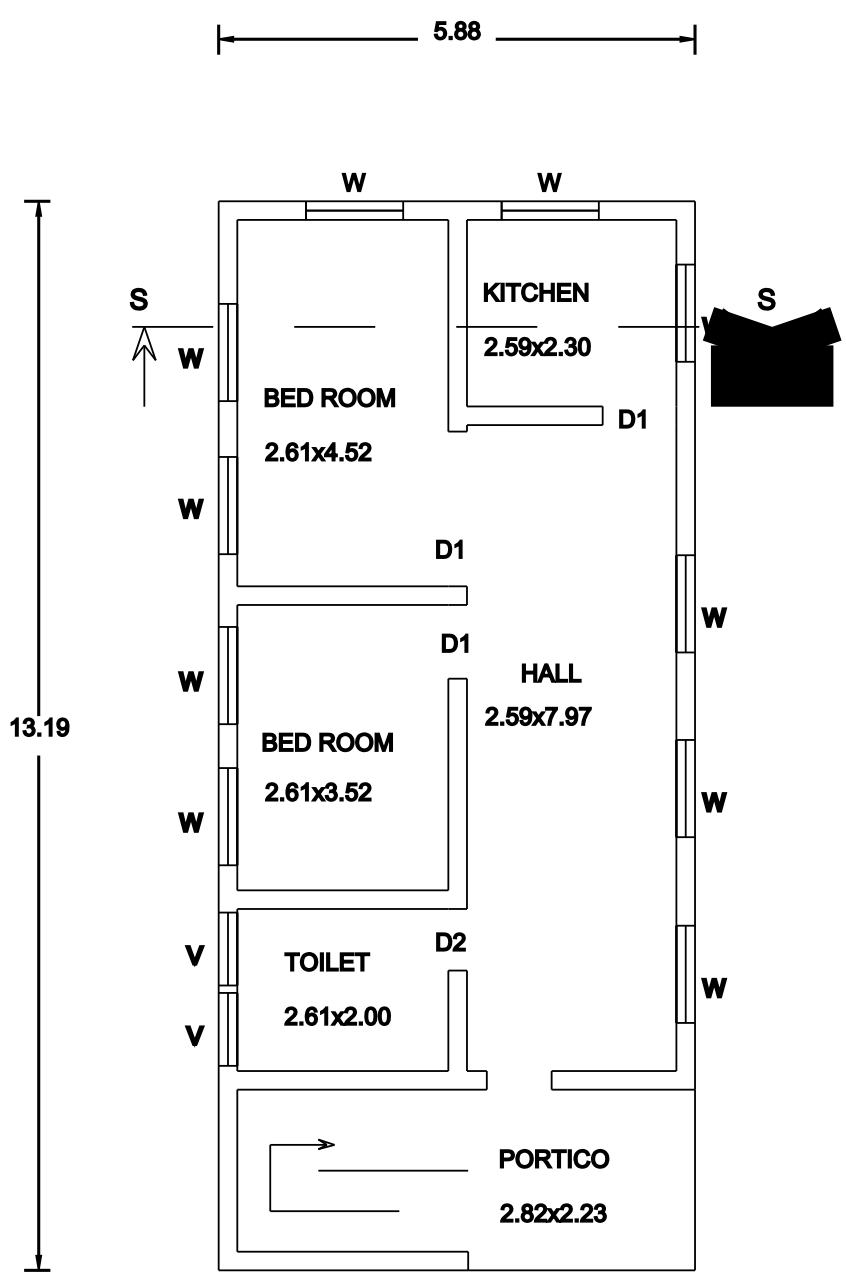


GROUND FLOOR

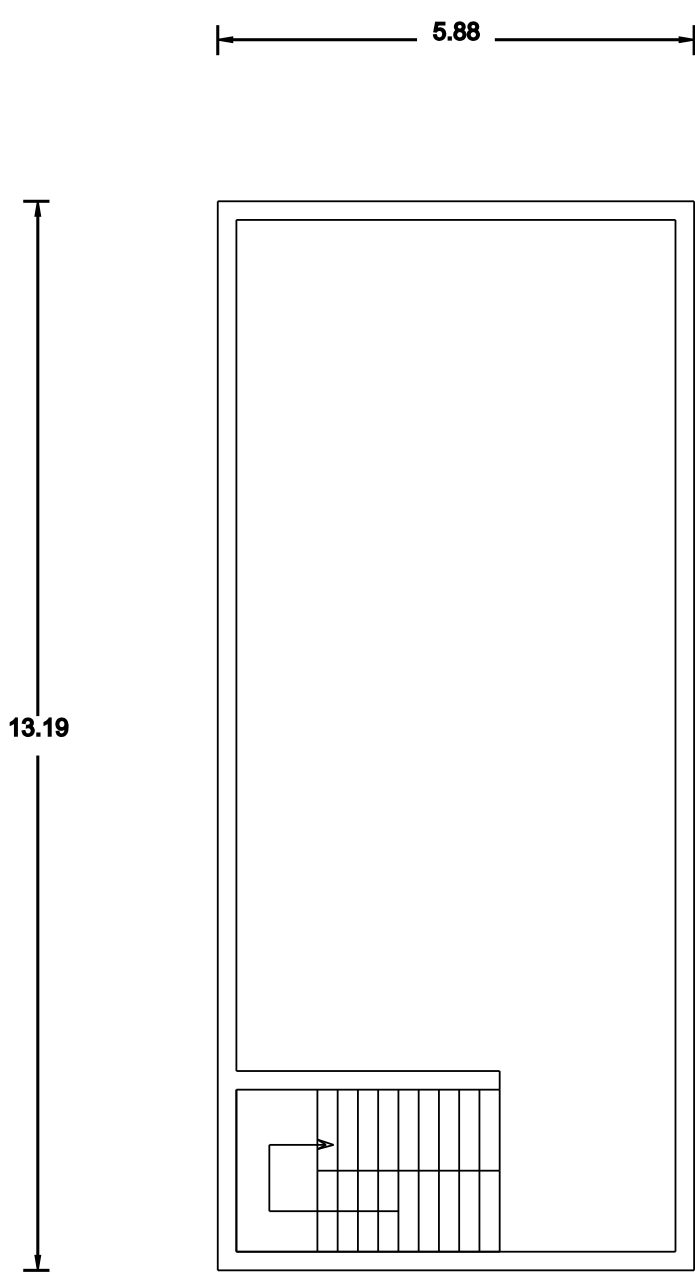

FLOOR-TERRACE

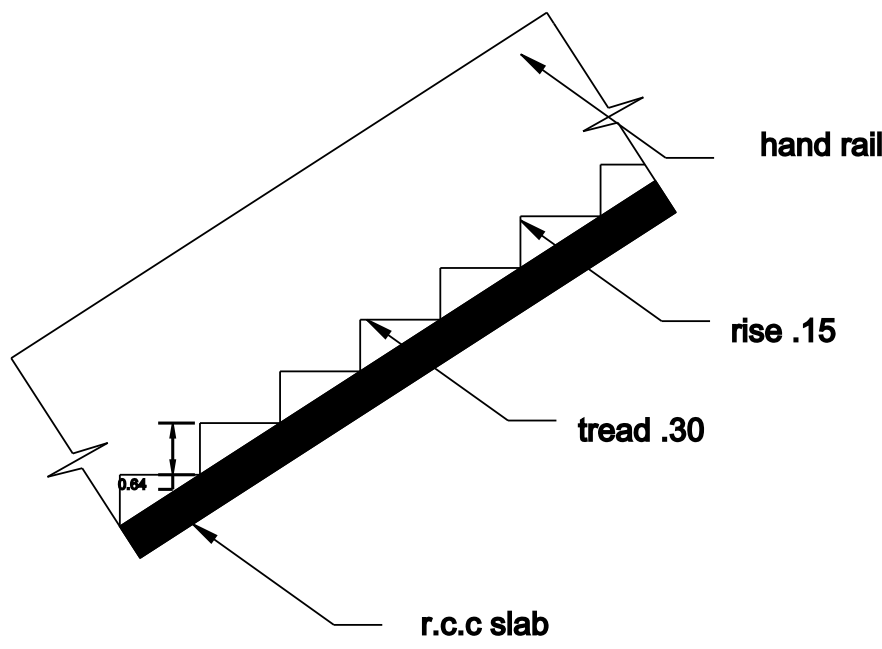

STAIR

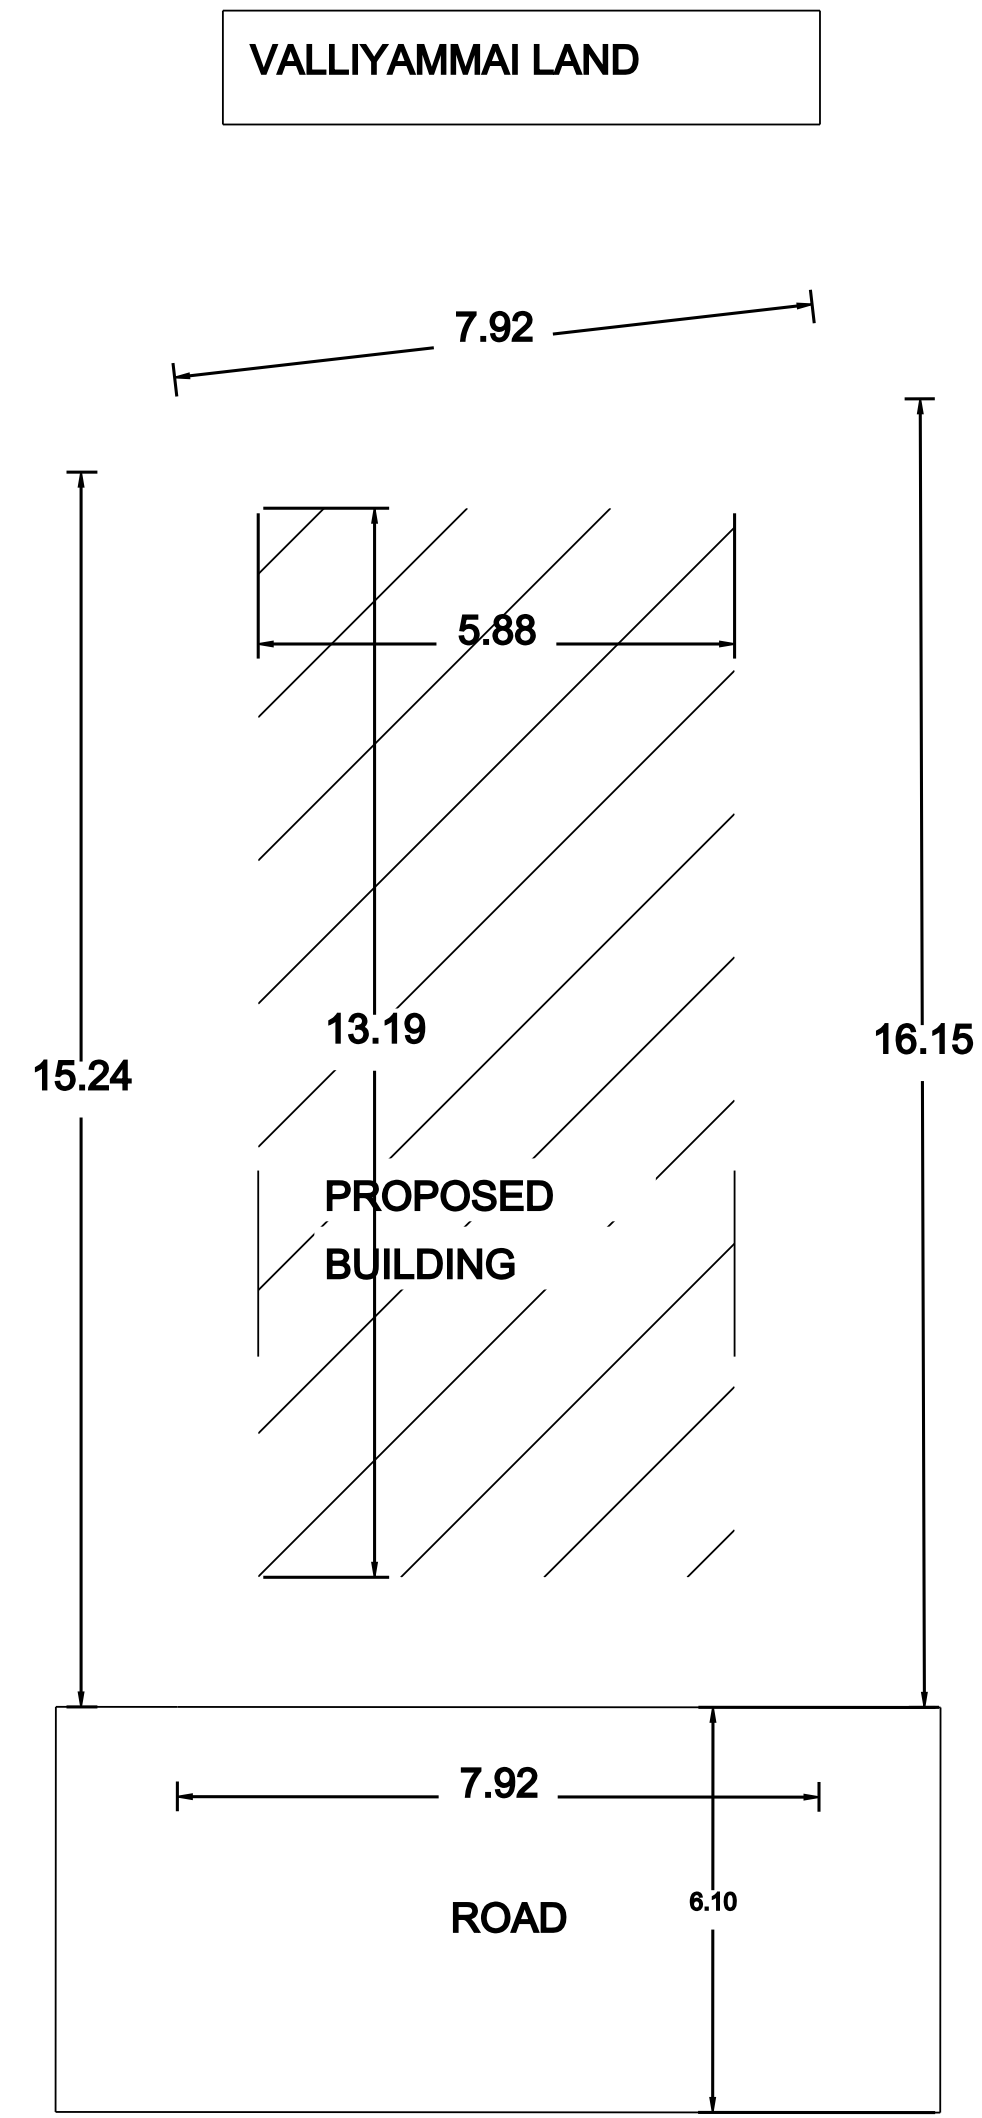

SITE PLAN 1:100 SCALE

APPROVED BY:

PLOT AREA :
AS PER DOCUMENT : 123.91 SQ.M
AS PER PATTa : 123.91 SQ.M
AS PER FMB : 123.91 SQ.M

REFERENCE :
MAIN DOOR MD 1.20X2.10
C W. DOOR D1 0.90X2.10
C.W DOOR D2 0.75X2.10
C W. WINDOW W 1.20X1.20
C W. VENTILATOR V 0.90X0.60

AREA STATEMENT:

FLOOR-GROUND PROPOSED
PLINTH AREA : 77.55 SQ.M
CARPET AREA : 47.58 SQ.M
PLOT AREA : 123.91 SQ.M
OPEN AREA : 46.36 SQ.M

PLOT COVERAGE = $\frac{77.55}{123.91} \times 100 = 62.65\%$
F.S.I = $\frac{77.55}{123.91} = 0.62$

OWNER:

ENGINEER: