
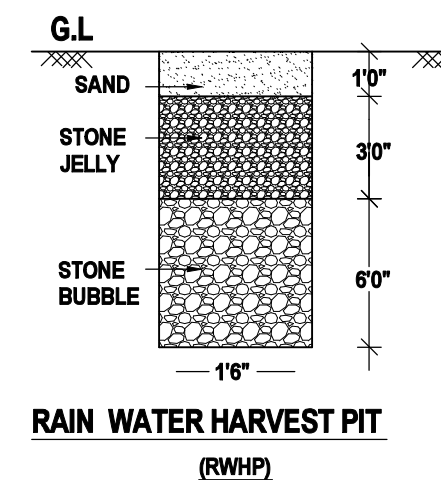
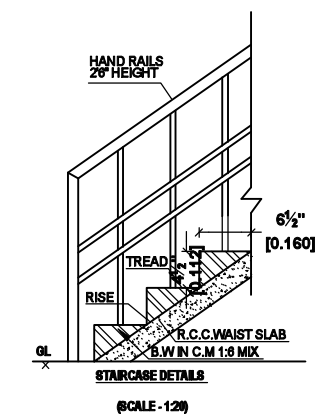
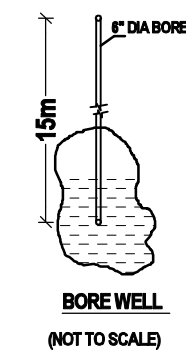
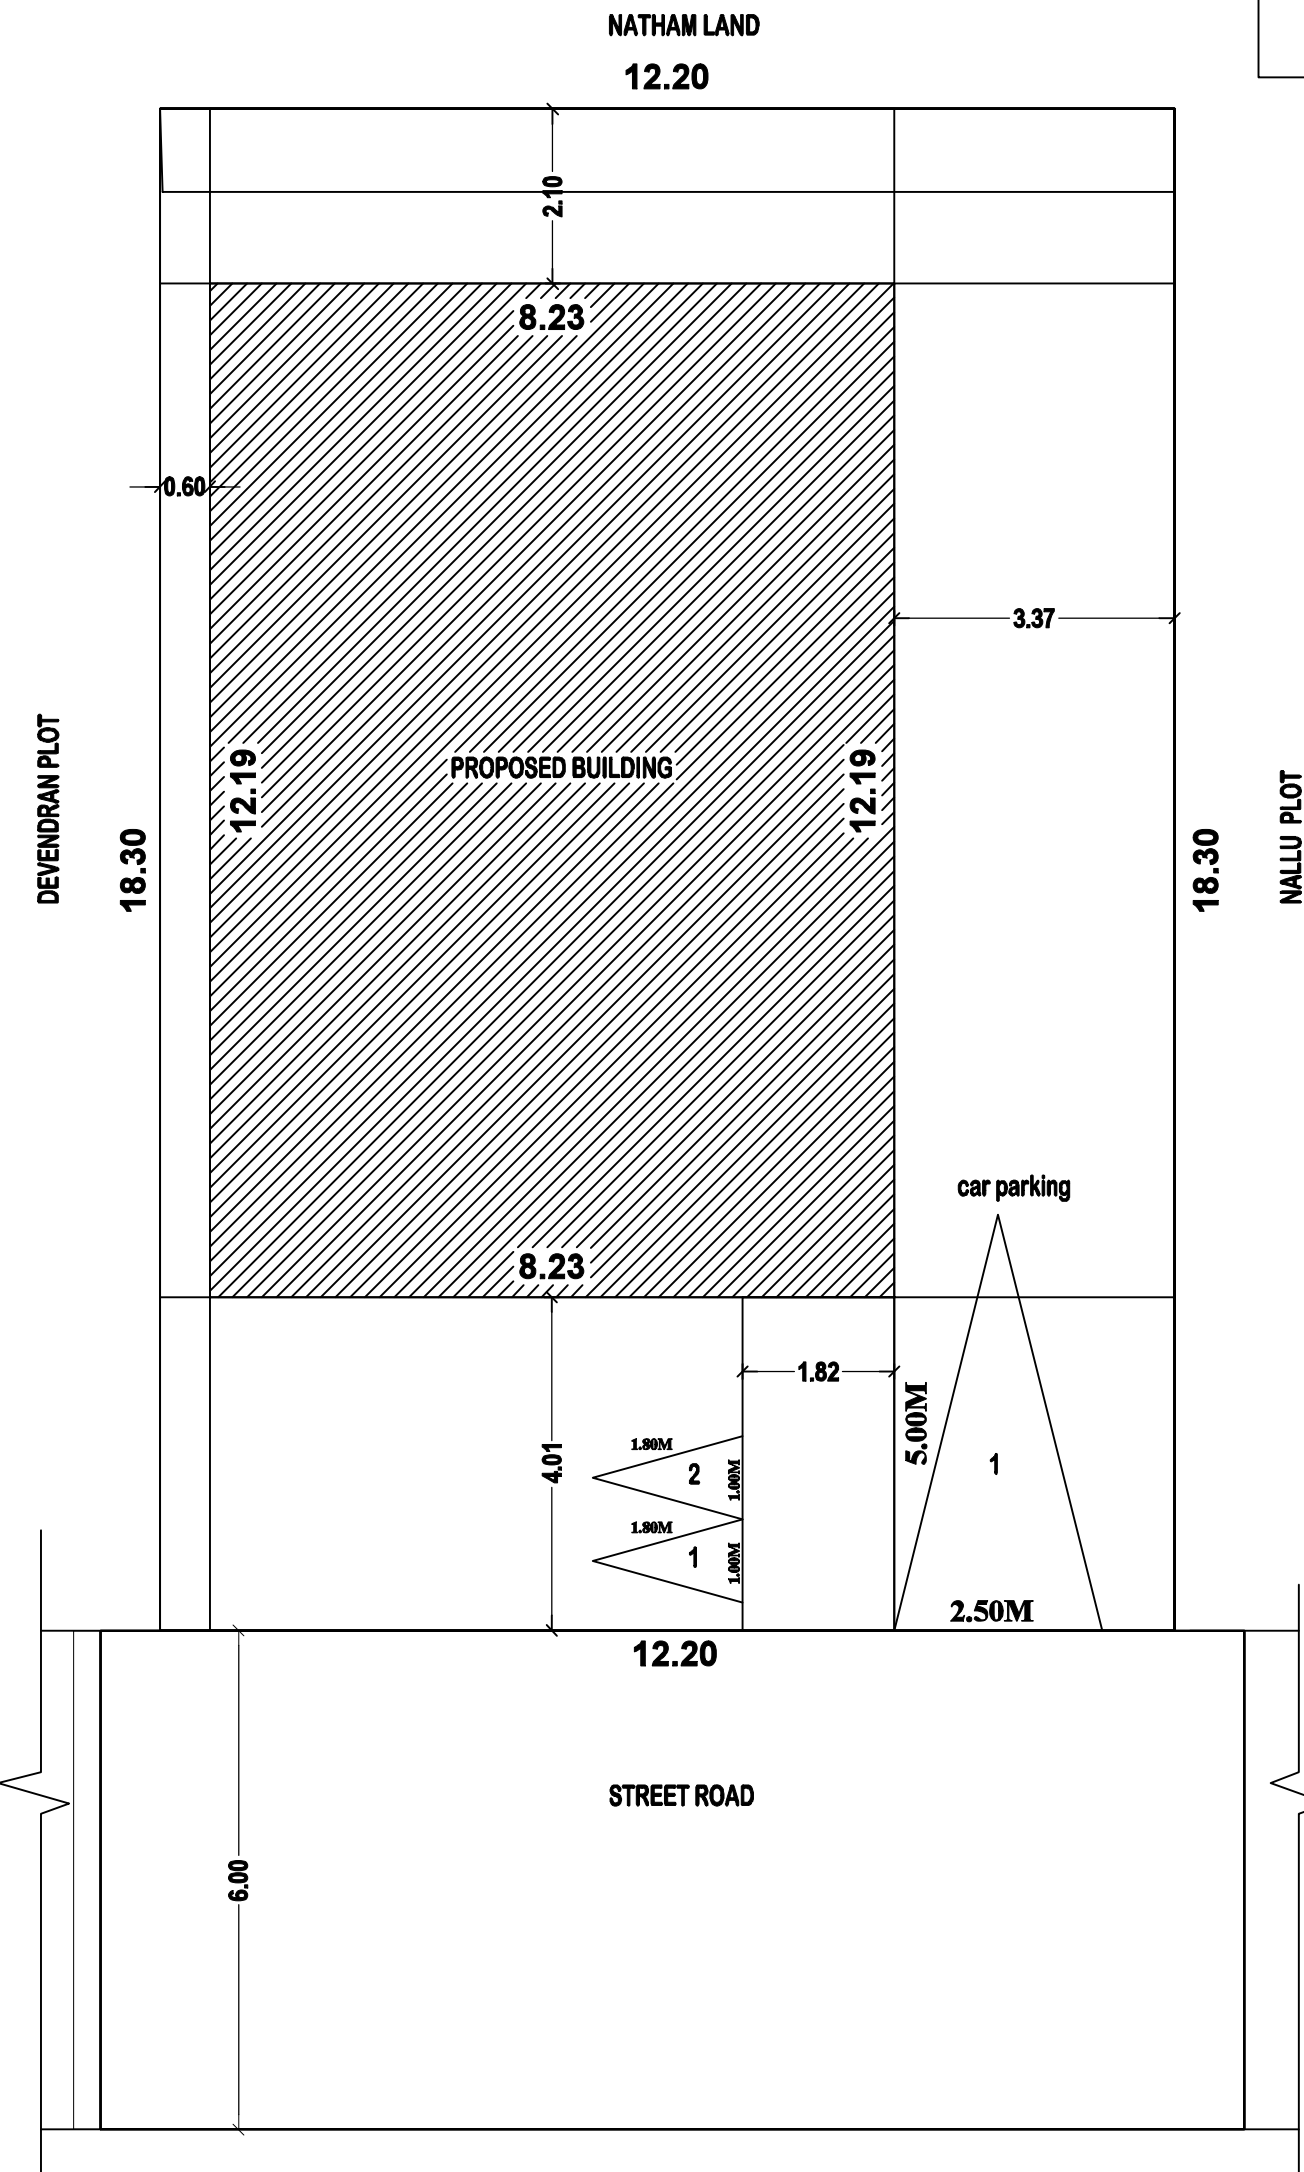
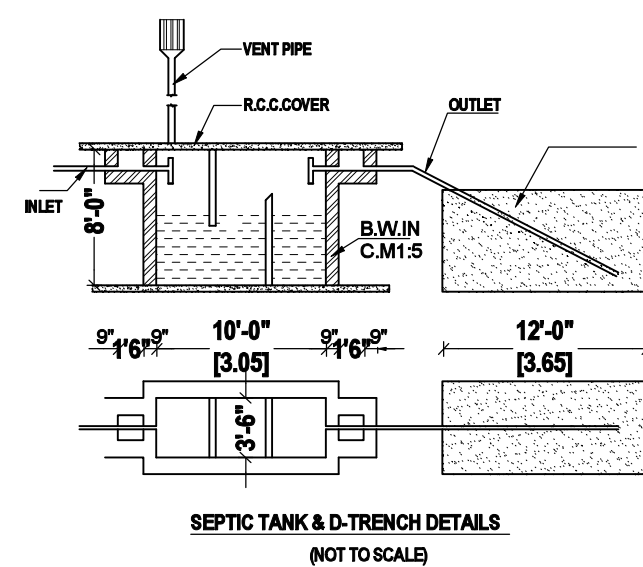
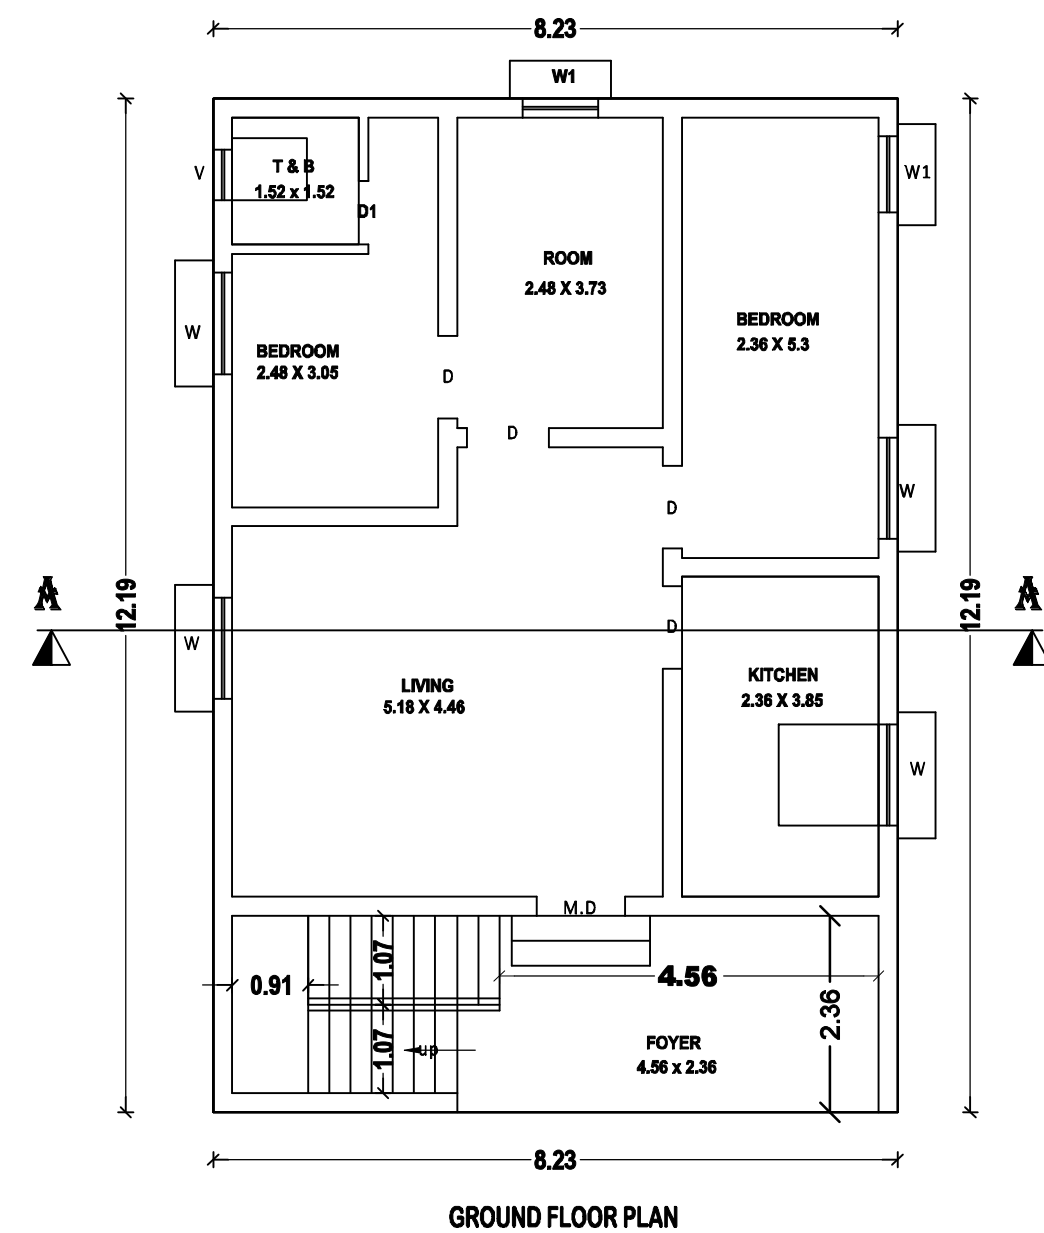


PLAN SHOWING THE PROPOSED CONSTRUCTION OF R.C.C. ROOF GROUND FLOOR RESIDENTIAL BUILDING IN S.F. NO. 206 / 46, PATT A NO. 850 AT " B " COLONY KEELAPULIYUR VILLAGE & PANCHAYAT, KUNNAM TALUK, PERAMBALUR DISTRICT

SCALE 1:100

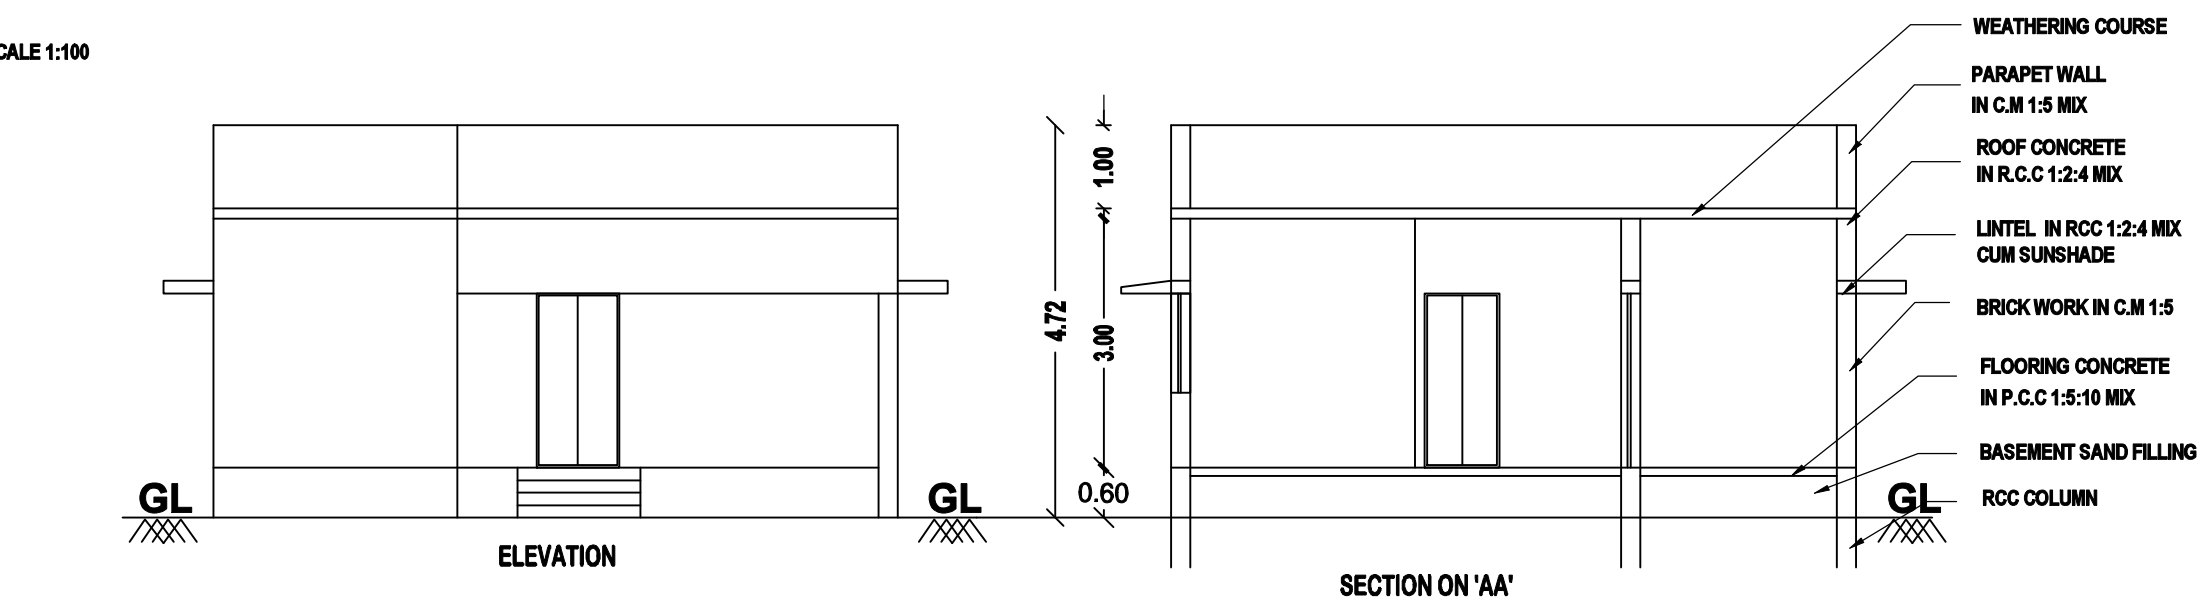

SCHEDULE OF JOINT

MD	-	MAIN DOOR	
D	-	DOOR	
D1	-	DOOR	- 0.76 X 2.10M
W	-	WINDOW	- 1.20 X 1.20M
W1	-	WINDOW	- 0.91 X 1.20M
V	-	VENTILATOR	- 0.91 X 0.91M

<u>AREA DETAILS</u>	AREA IN SQ.M
AREA OF SITE	222.96
AREA OF GROUND FLOOR	100.32
AREA OF OPEN SPACE	122.64

REFERENCE

PROPOSED SITE	
PROPOSED BUILDING	
EXISTING ROAD	

APPLICANT

ENGINEER

