



SCALE IN 1:100



SECTION ON AB

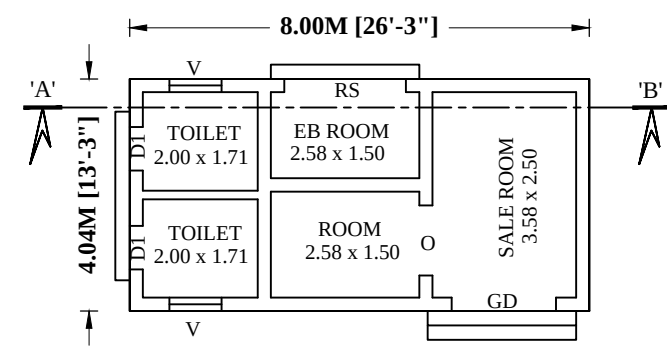


GROUND FLOOR

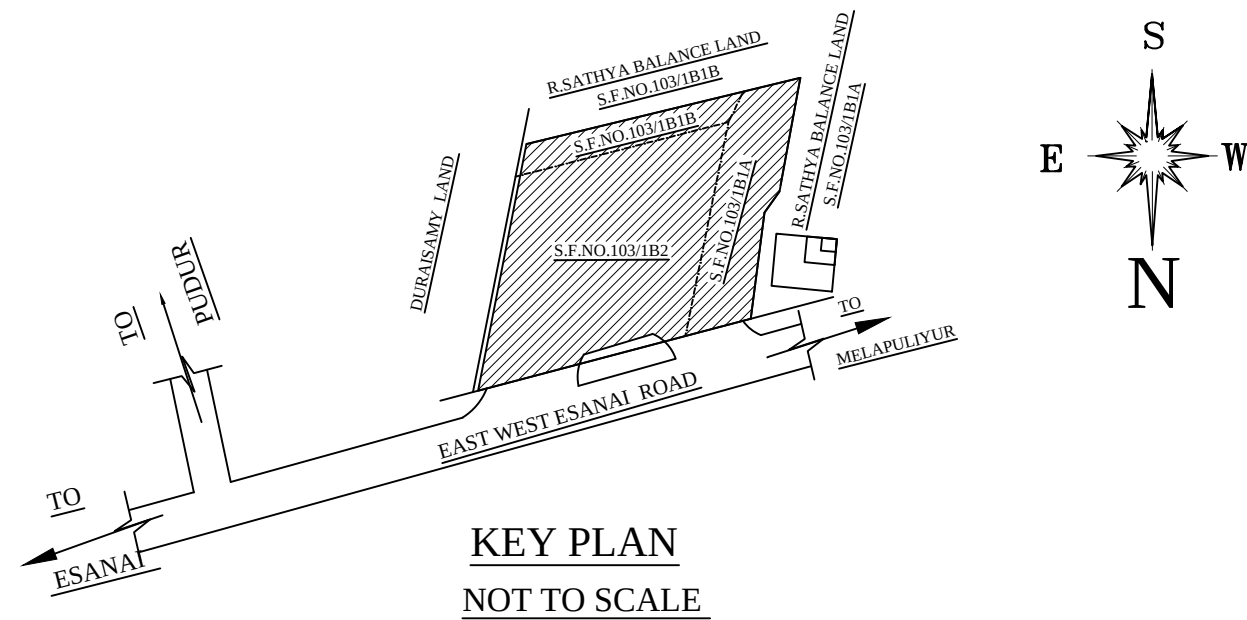


KEY PLAN

NOT TO SCALE

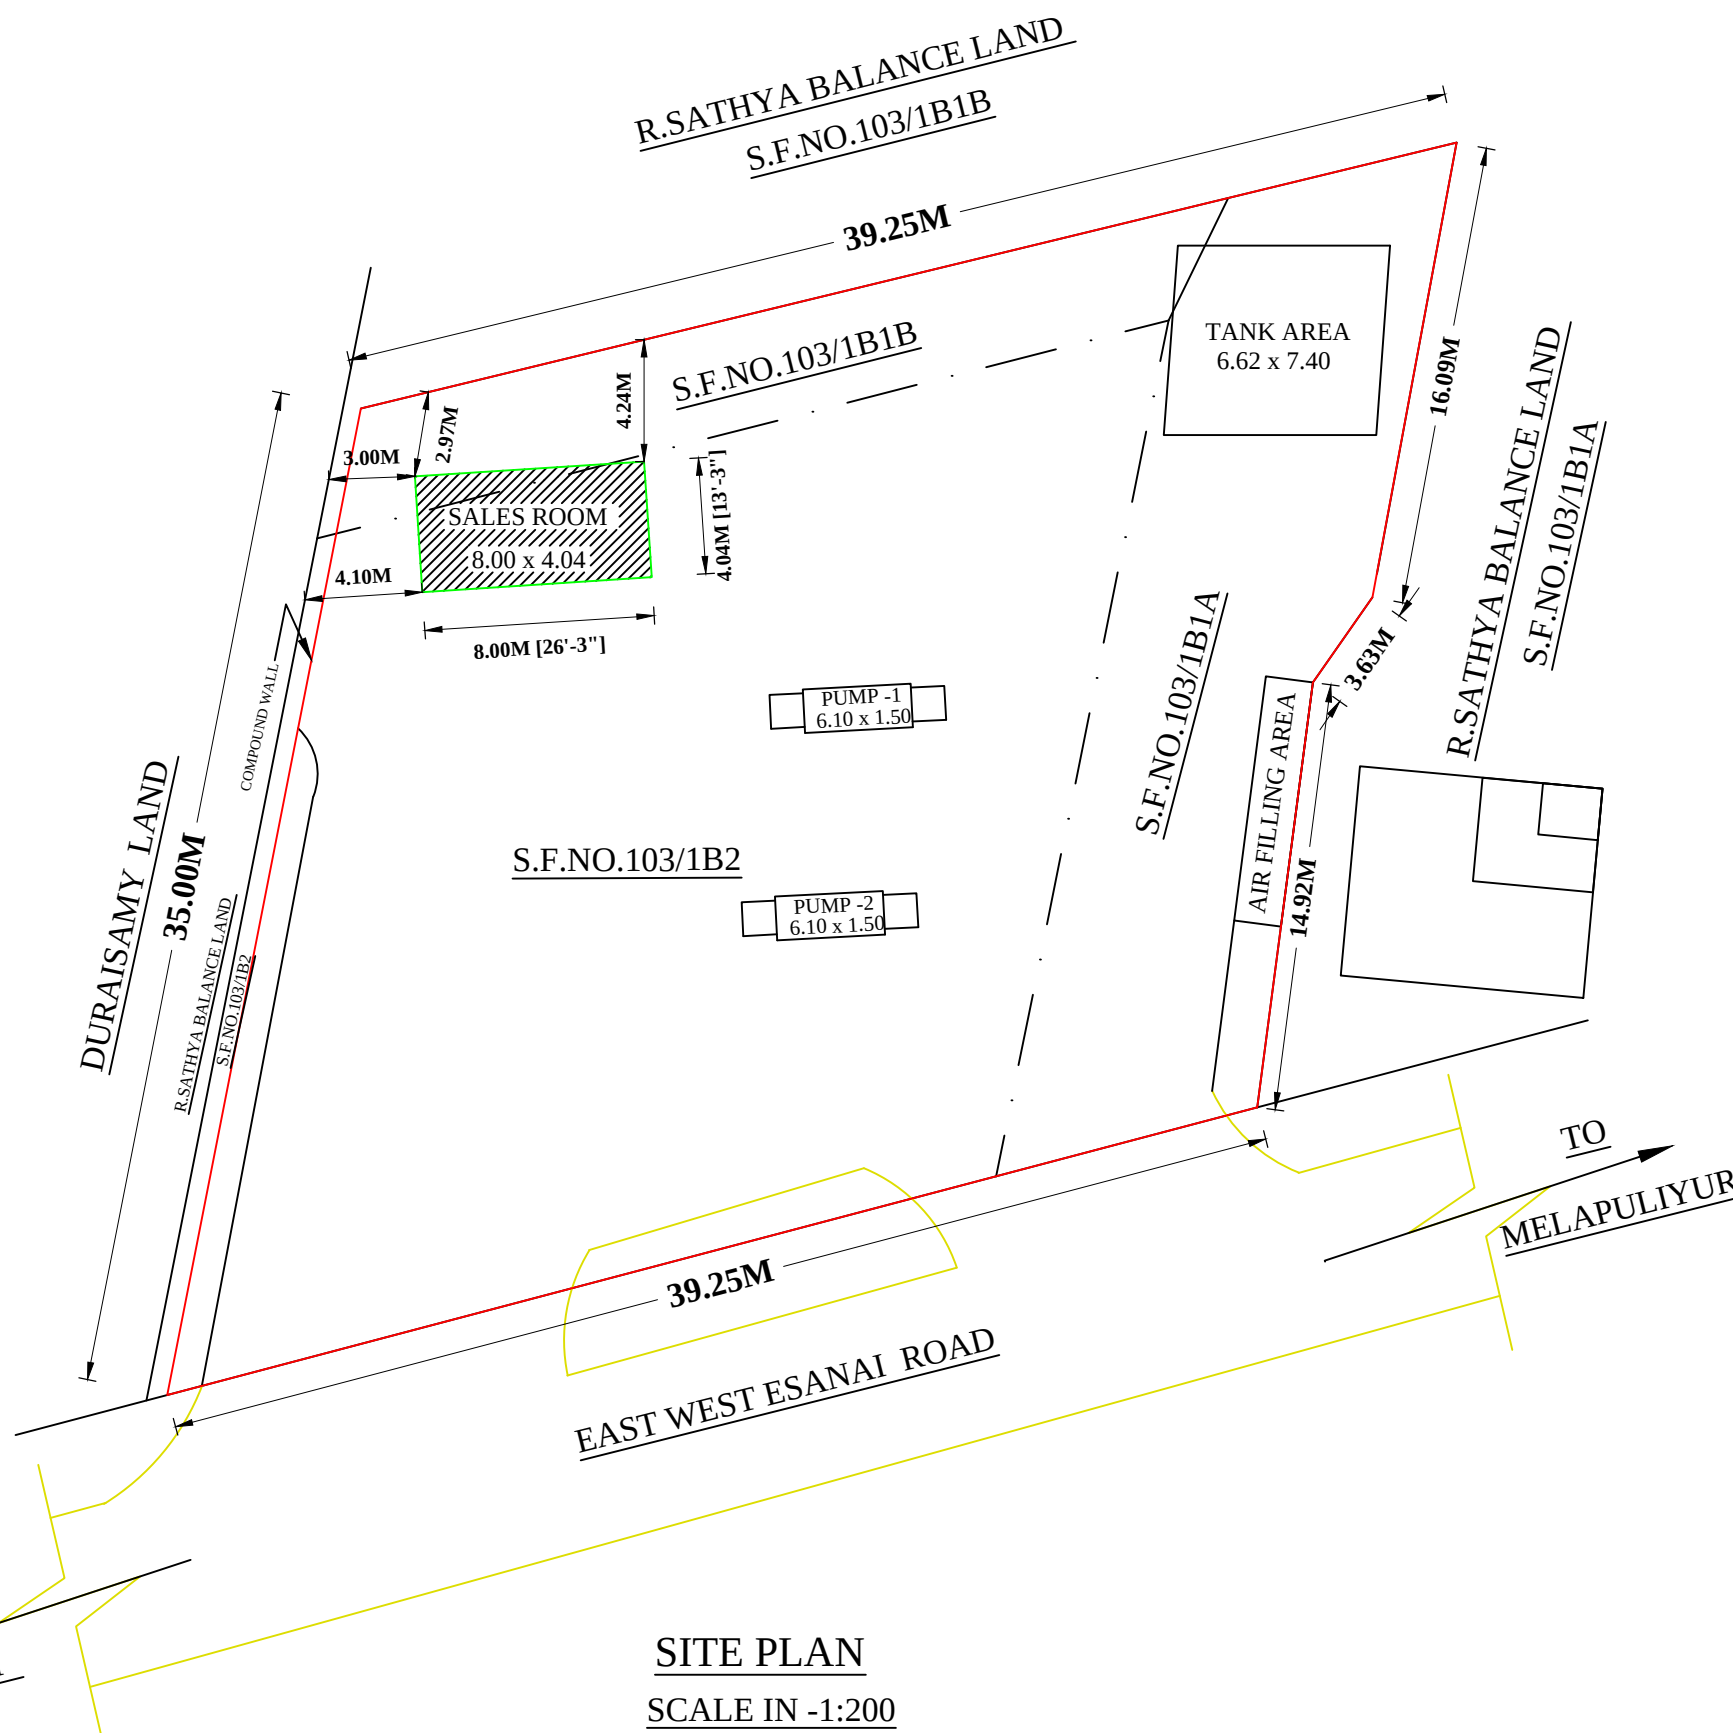


SITE PLAN


SCALE IN -1:200

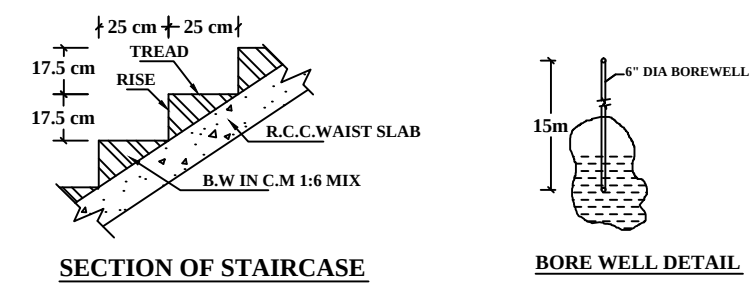


SECTION OF STAIRCASE

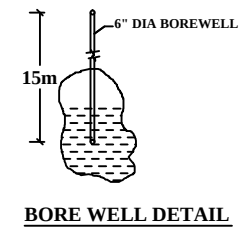


BORE WELL DETAIL

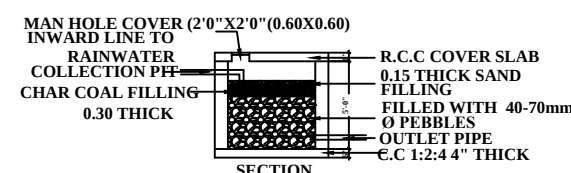


SECTION

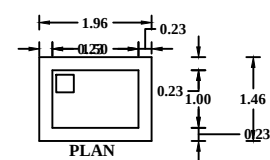


DETAILS OF COLLECTION SUMP FOR RAIN
WATER HARVESTING OF ROOF TOP RAIN WATER

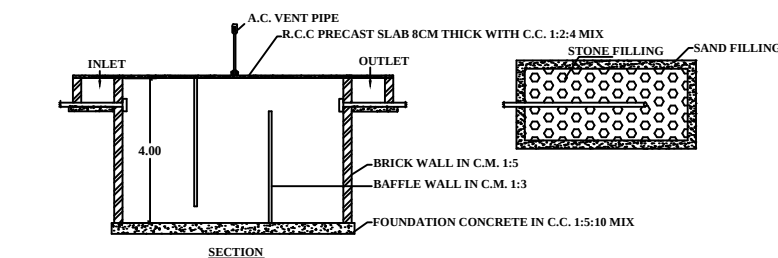

SECTION

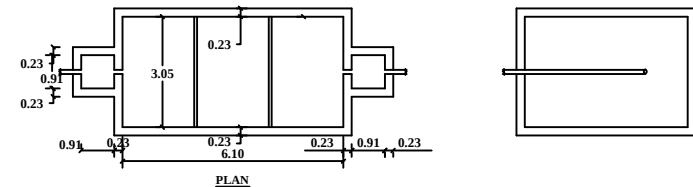


PLAN & SECTION OF SEPTIC TANK & DISPERSION TRENCH

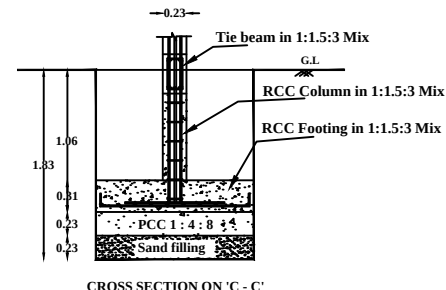


CROSS SECTION ON 'C - C'

COLOUMN FOUNDATION DETAILS

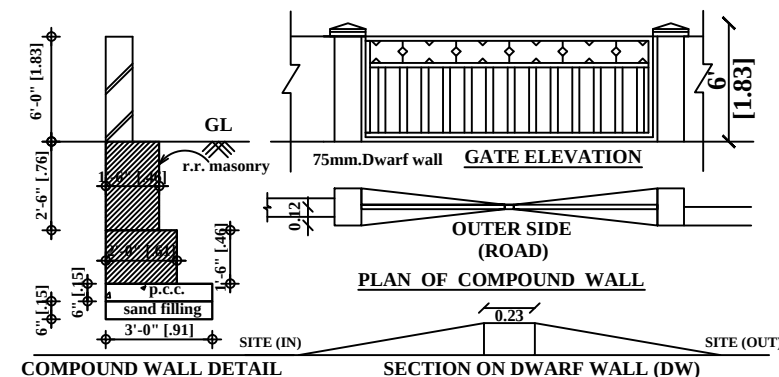

PLAN OF COMPOUND WALL

SECTION ON DWARF WALL (DW)

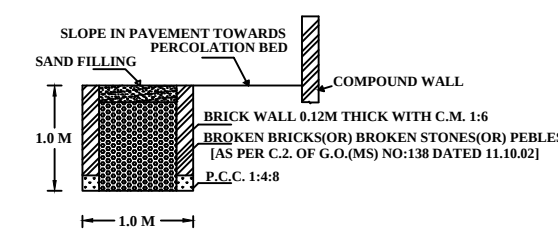

SECTION OF RAIN WATER PERCOLATION BED

AREA DETAILS		
DESCRIPTION	SQ.FT	SQ.M
PLOT AREA AS PER FMB	43055.64	4000.00
SUPER IMPOSED PLOT AREA	13129.27	1219.75
LAND AREA AS PER DOCUMENT	43055.64	4000.00

	PROPOSED BUILDUP AREA		
SL NO.	DESCRIPTION	TOTAL AREA (SQFT)	TOTAL AREA (SQM)
1)	TOTAL LAND AREA	43055.64	4000.00
2)	BUILT UP SITE AREA	13129.27	1219.75
3)	PRO. GROUND FLOOR AREA	347.78	32.31
4)	OPEN AREA	12781.49	1187.44
5)	BALANCE LAND AREA	29926.37	2780.25

$$F.S.I = 347.78/13129.27 = 0.02$$

SCHEDULE OF JOINERIES:	
REFERENCE	METRE
RS ROLLING SHUTTER	2.10 x 2.10
GD GLASS DOOR	1.82 x 2.10
D1 DOOR	0.76 x 2.10
V VENTILATOR	0.61 x 0.61

APPLICANT Mrs.R.SATHYA,
W/o.Mr.VEERAMANIKANDAN.

P.A.

Signature

ENGINEER

Er.K.R.Muthaiya,DCE.BE.,
Licensed Surveyor and Consulting Civil Engineer,
DTCP-RE /PBLR/JAN-20/094 ,
K.R.M. Builders,78-3c-thuraiyur main road,
Kurumbalur, Perambalur Tk&Dt.
Cell No : 8190029678

NOTE

1. ALL DIMENSIONS ARE IN FEET & METER
2. SCALE FACTOR IN 1:100 (for building plan, elevation, section)
1:200 (for site plan) and Not to scale (for keyplan and other plans)
3. WASTE WATER USED FOR GARDENING PURPOSE
4. RAIN WATER HARVESTING PIT TO BE PROVIDED
5. U- SEPTIC TANK TO BE PROVIDED

COLOR INDEX

SITE BOUNDARY

EXISTING ROAD

PROPOSED BUILDING

