
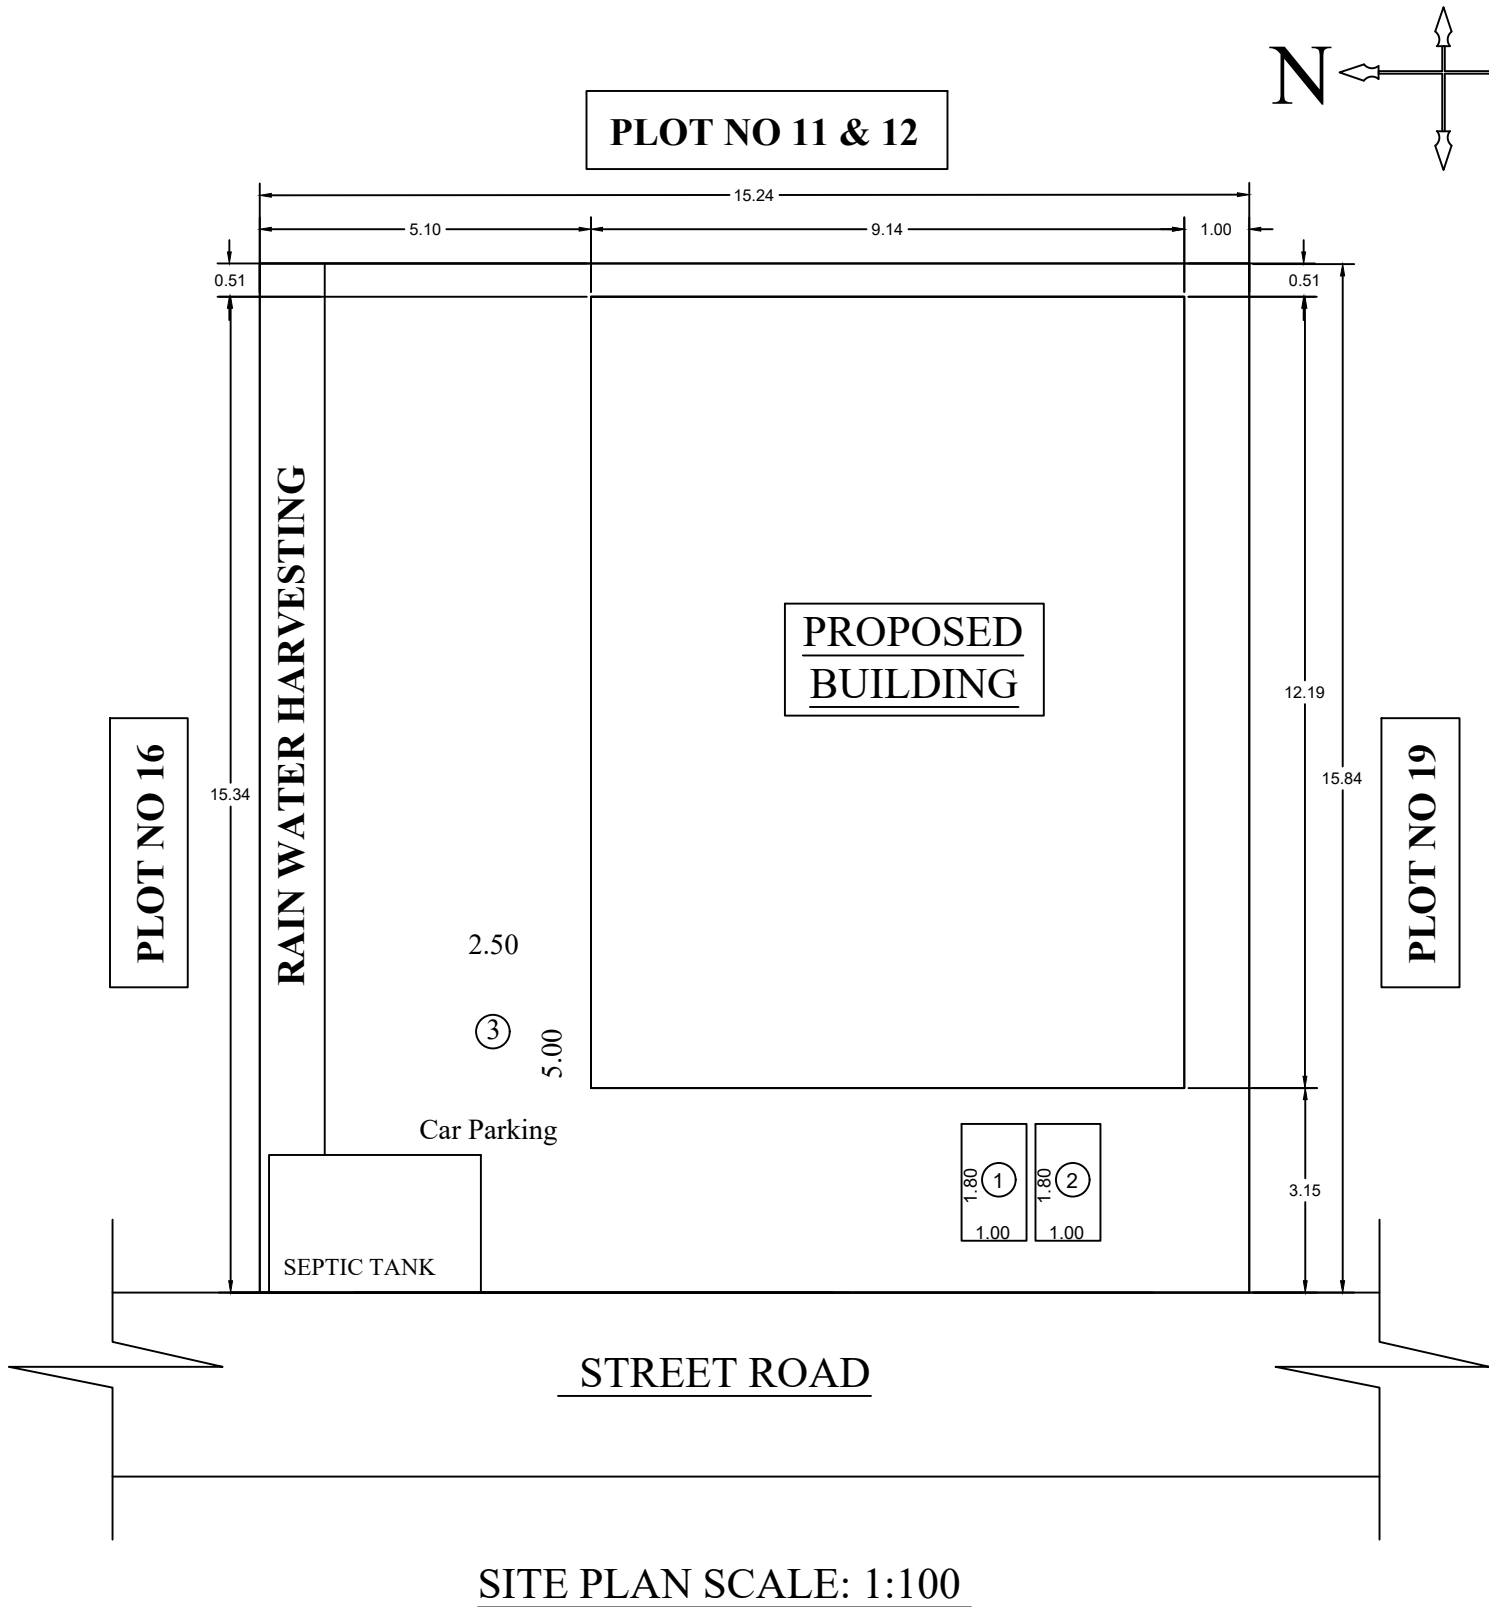
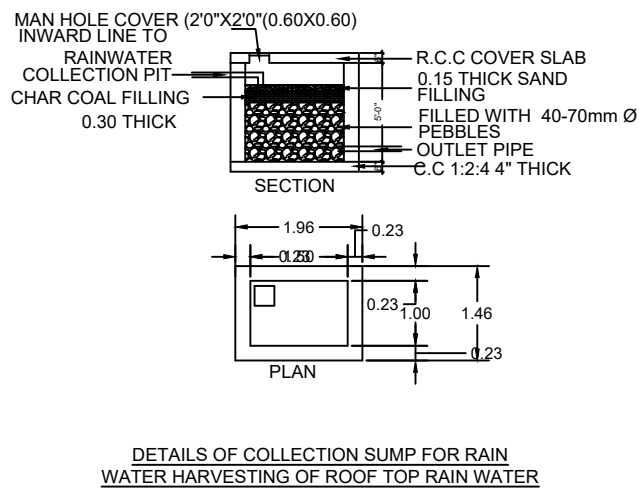
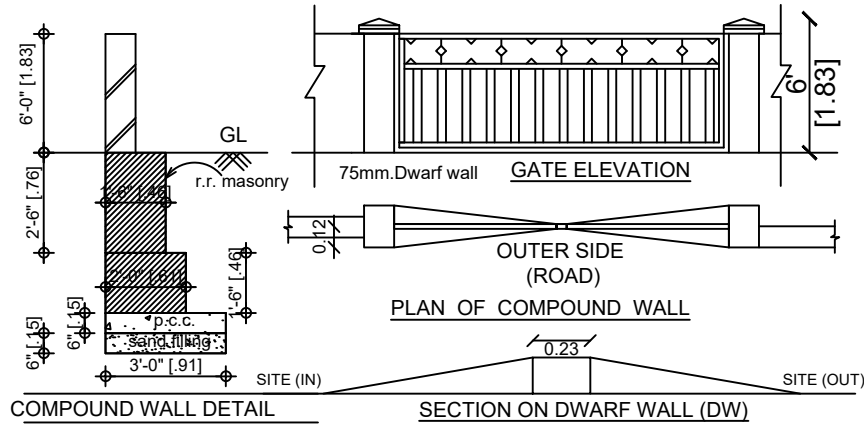
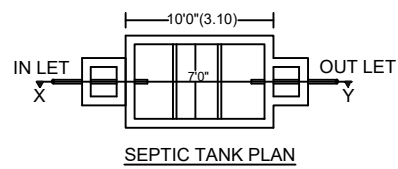
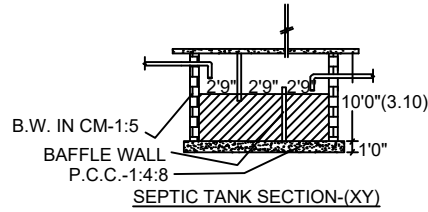
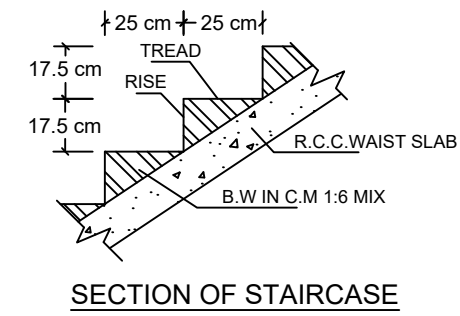
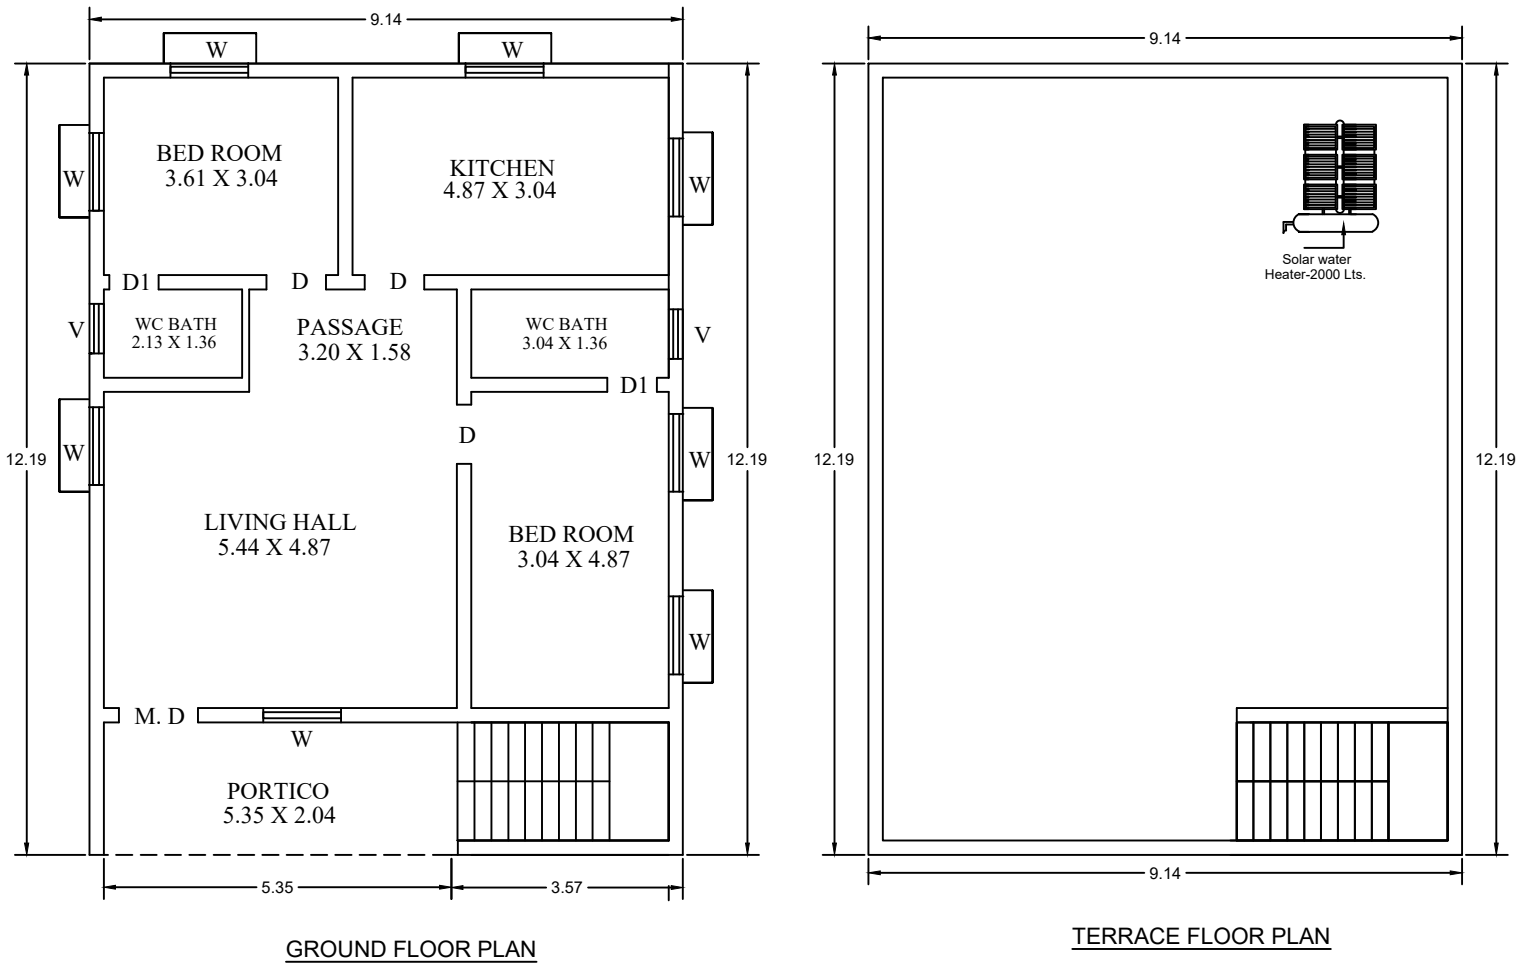
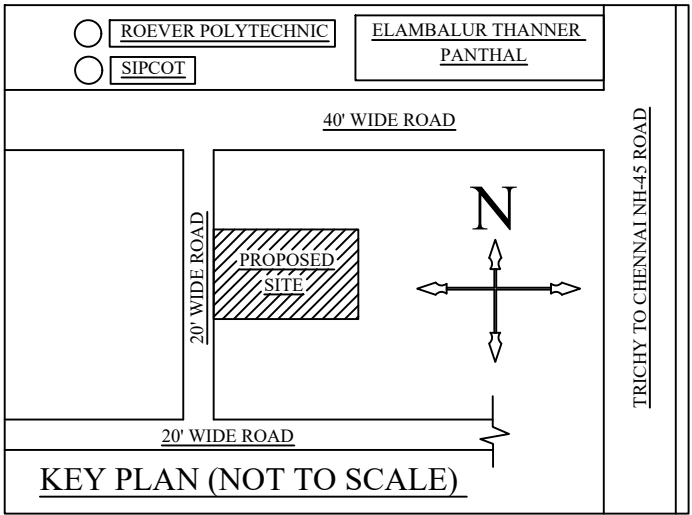


PLAN SHOWING THE PROPOSED CONSTRUCTION OF R.C.C ROOF RESIDENTIAL BUILDING IN
OLD S.F NO: 120/7C1A1A1A,NEW S.F NO: 120/18 PATTA NO: 11729, PLOT NO:17,18 AT "M.G.R NAGAR-I",
ELAMBALUR VILLAGE PANCHAYAT,, PERAMBALUR TALUK & DISTRICT.

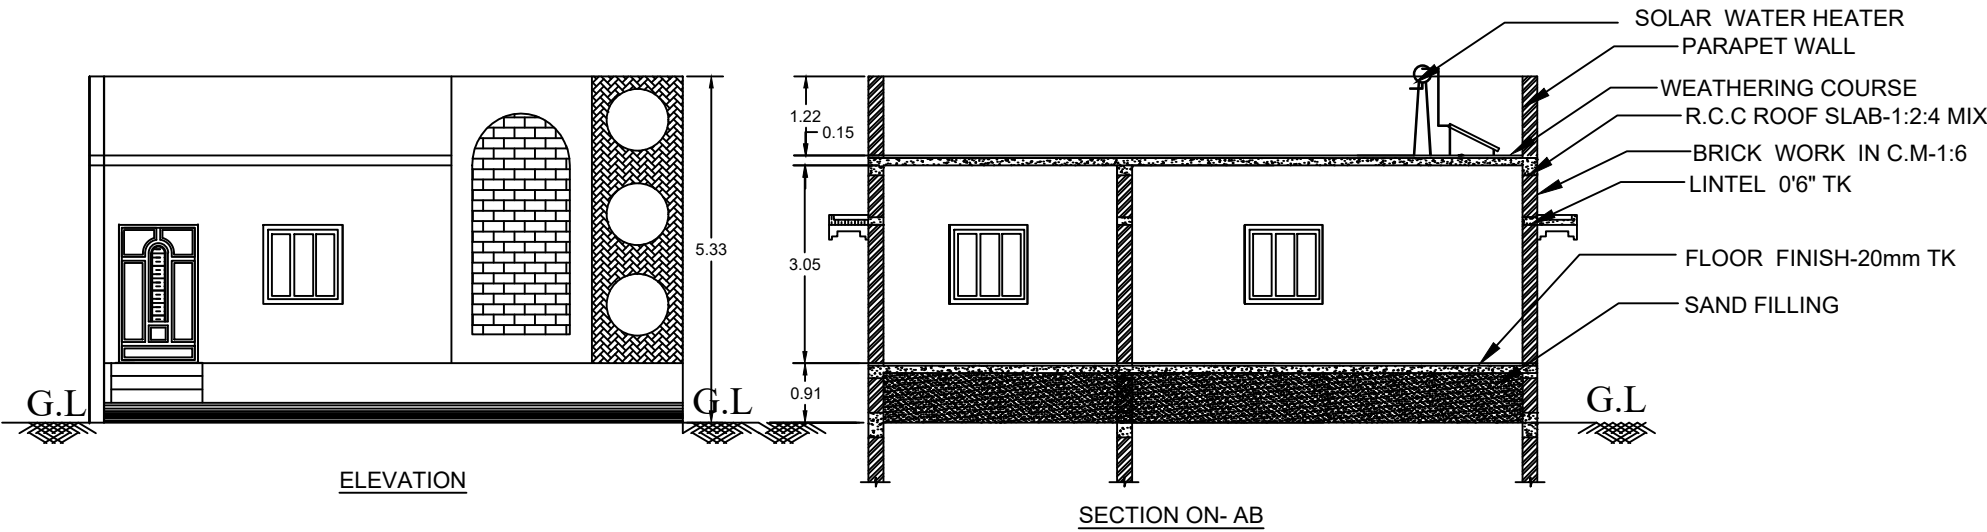

SCHEDULE OF JOINERIES:

S.NO	DESCRIPTION	FEET	METER
MD	MAIN DOOR	4'0"X7'0"	1.21x2.13
D	DOOR	3'0"X7'0"	0.91x2.13
D1	DOOR	2'6"X7'0"	0.76x2.13
W	WINDOW	4'0"X5'0"	1.52x1.21
W1	WINDOW	10'0"X6'0"	3.05x1.81
V	VENTILATOR	2'6"X2'7"	0.76X0.80

AREA STATEMENT:

	SQ.FT	SQ.M
TOTAL SITE AREA	2600.00	241.55
PROPOSED G.F AREA	1199.31	111.42
OPEN AREA	1400.69	130.13

COLOUR INDEX

- 1.SITE BOUNDARY SHOWN IN
- 2.BUILDING SHOWN IN
- 3.EXISTING ROAD SHOWN IN

- 1.ALL DIMENSION ARE METER
- 2.WASTE WATER USED FOR GARDEN PURPOSE
- 3.RAIN WAER HARVESTING TO BE PROVIDED
- 4.U-SEPTIC TANK TO BE PROVIDED

OWNER NAME

Mr.S.KALAISELVAN
S/O.SUBRAMANI

S.KALAISELVAN

REGISTERED ENGINEER

Dr.M. PERIYASAMY, M.E., Ph.D., FIV,
CONSULTING ENGINEER &
LICENCED SURVEYOR, REG. No:
PRIME ENGINEERS & CONTRACTORS
M.K.S. BUILDING, 1st FLOOR,
TRICHY MAIN ROAD,
PERAMBALUR - 621 212,