


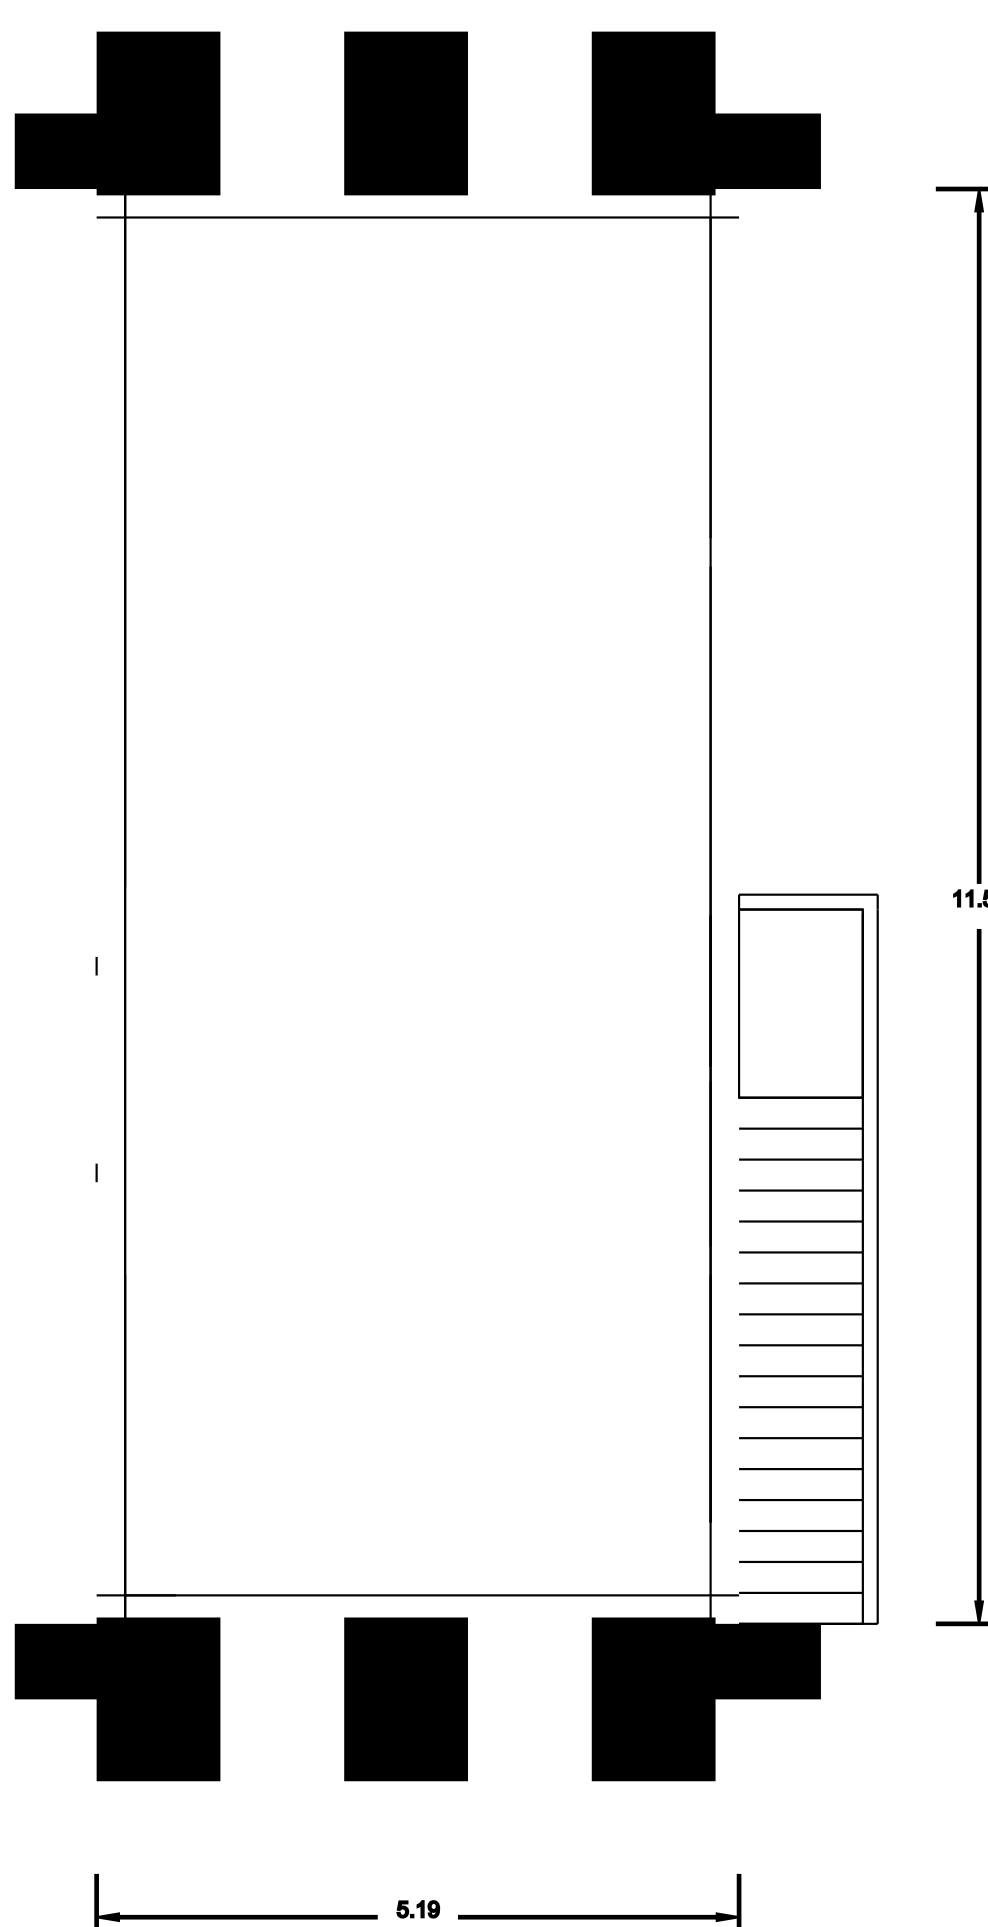
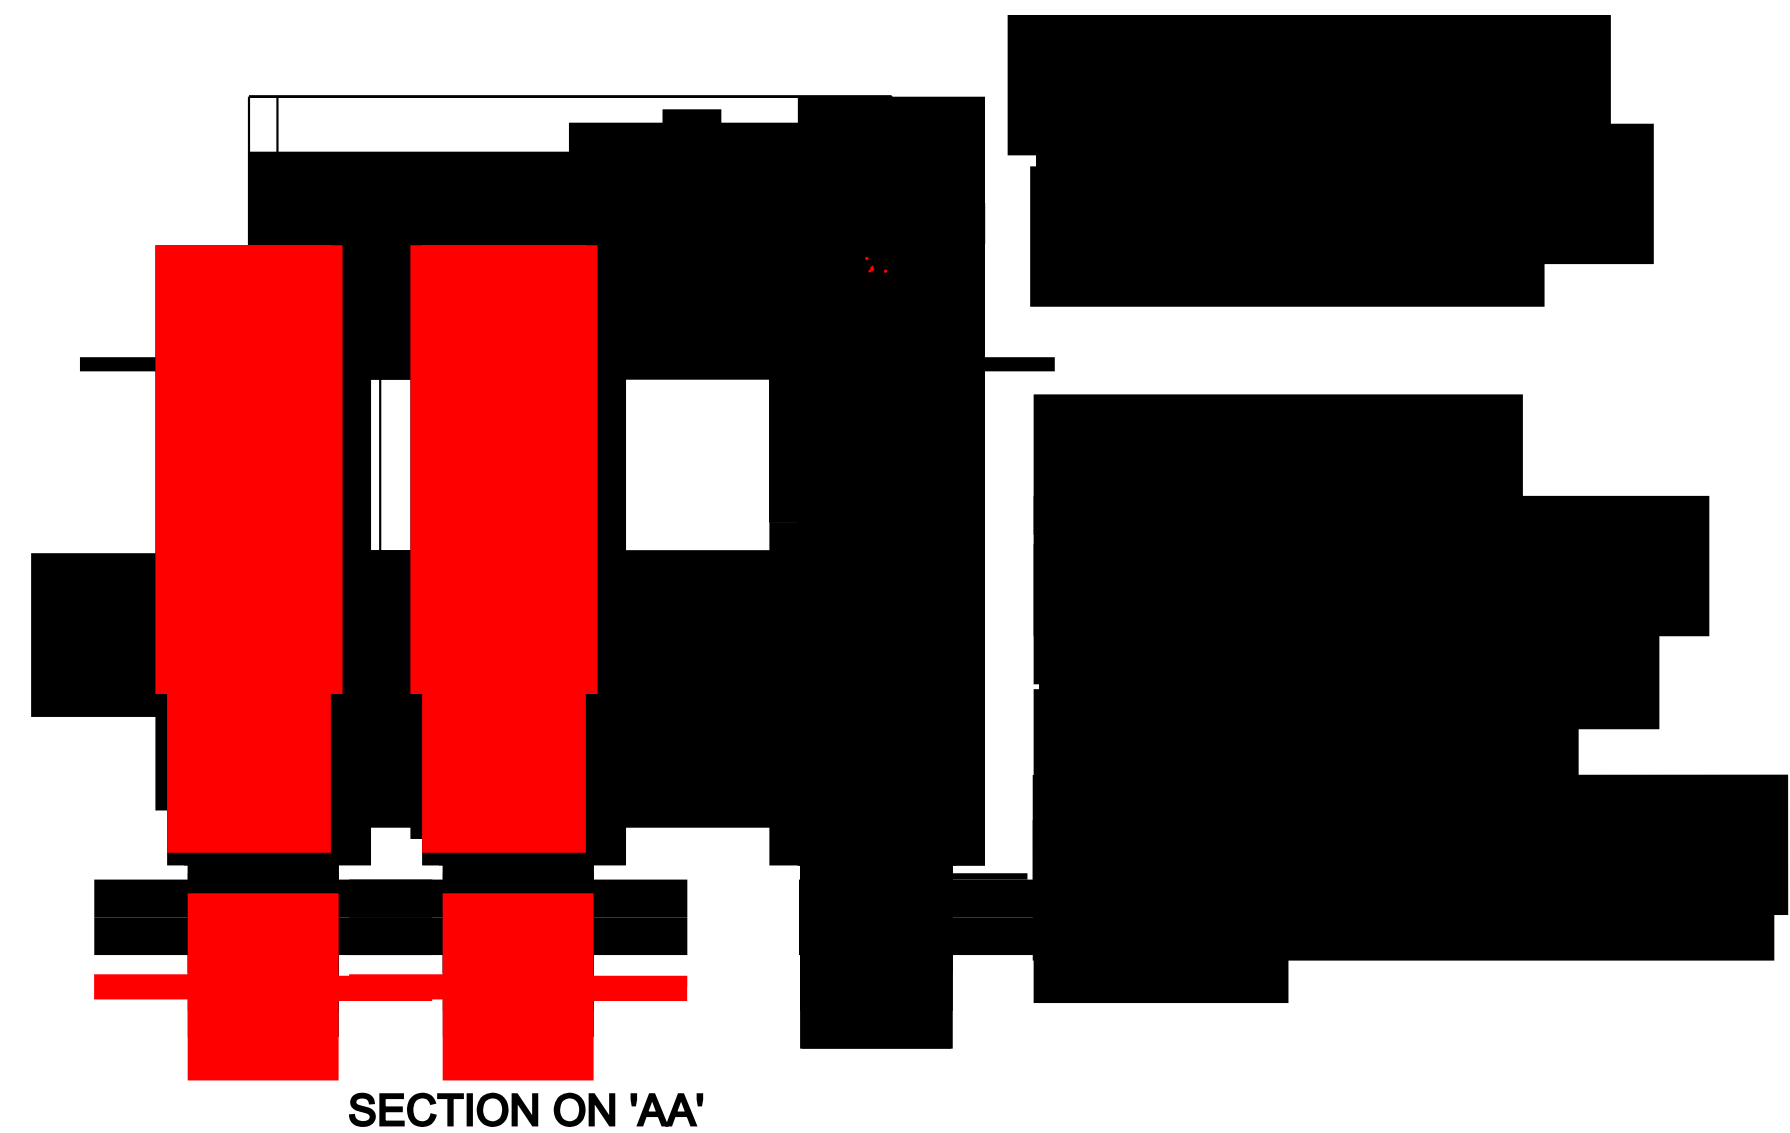
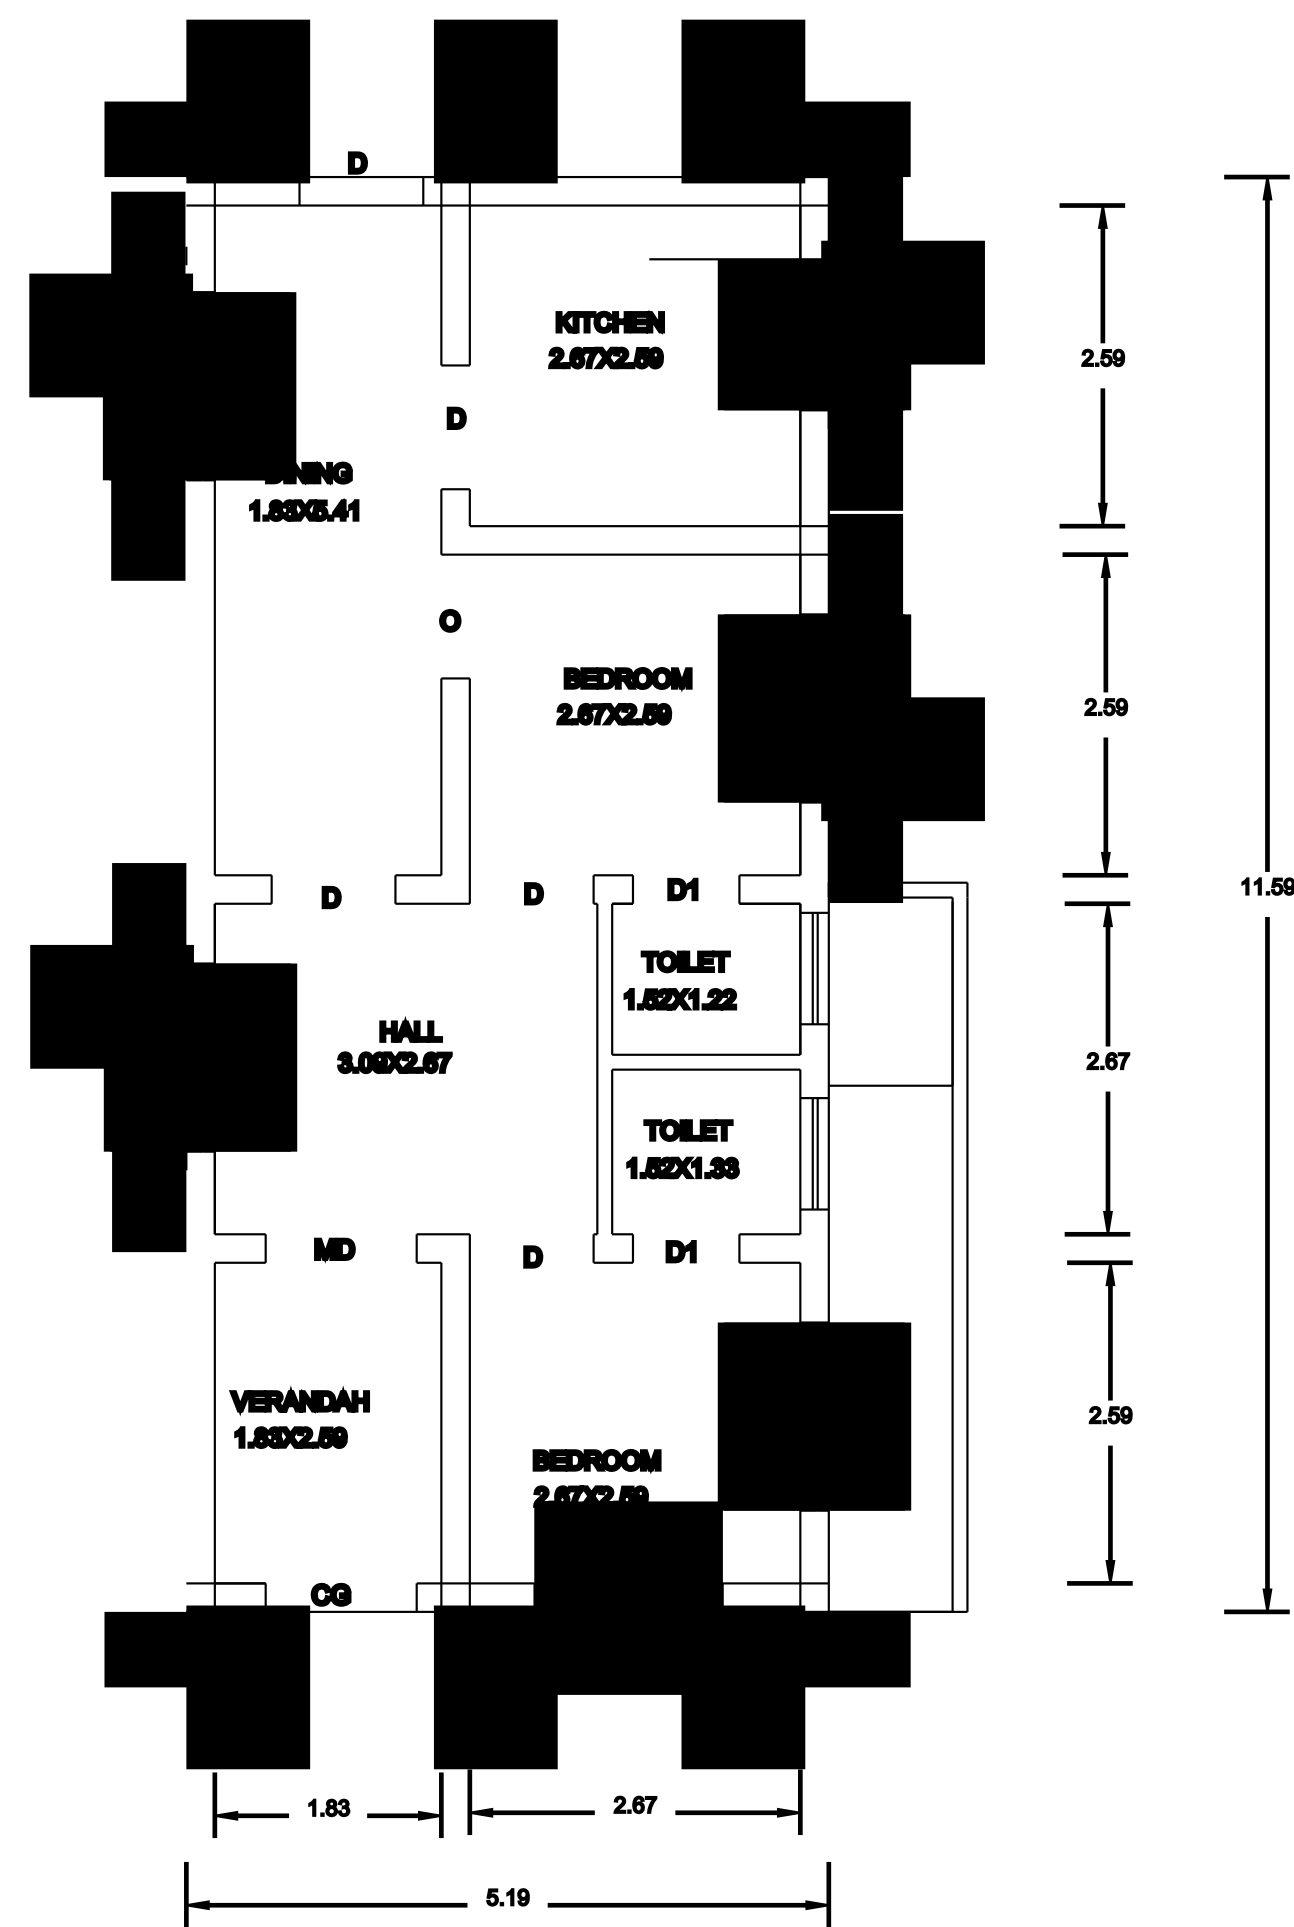
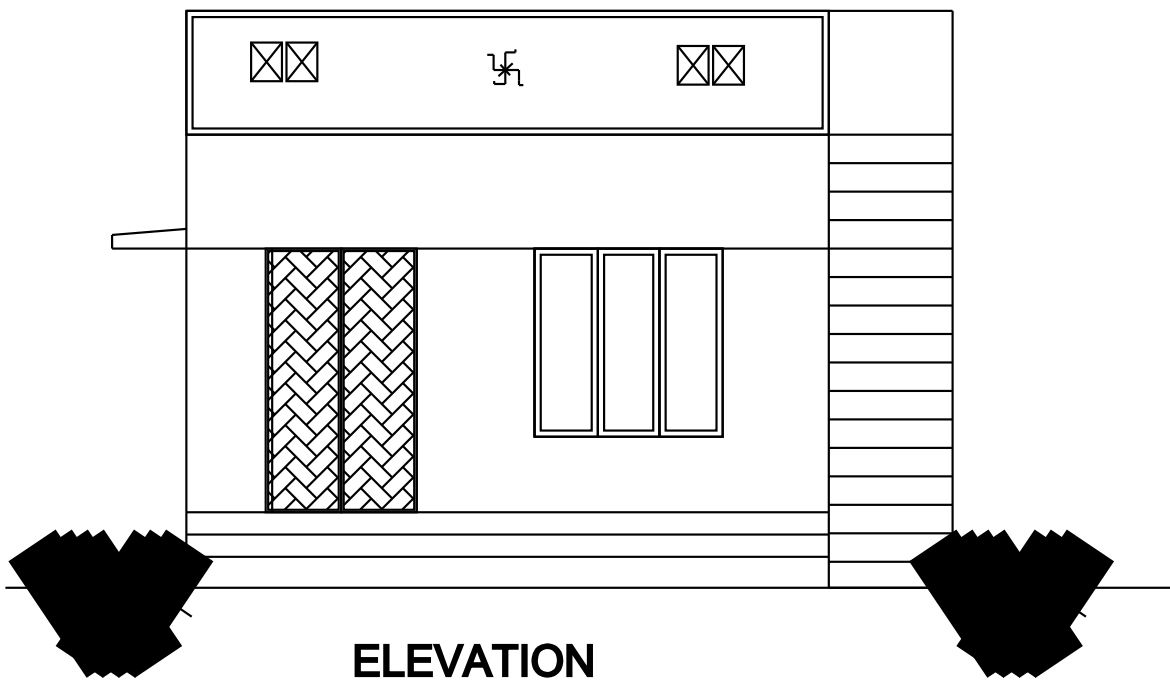


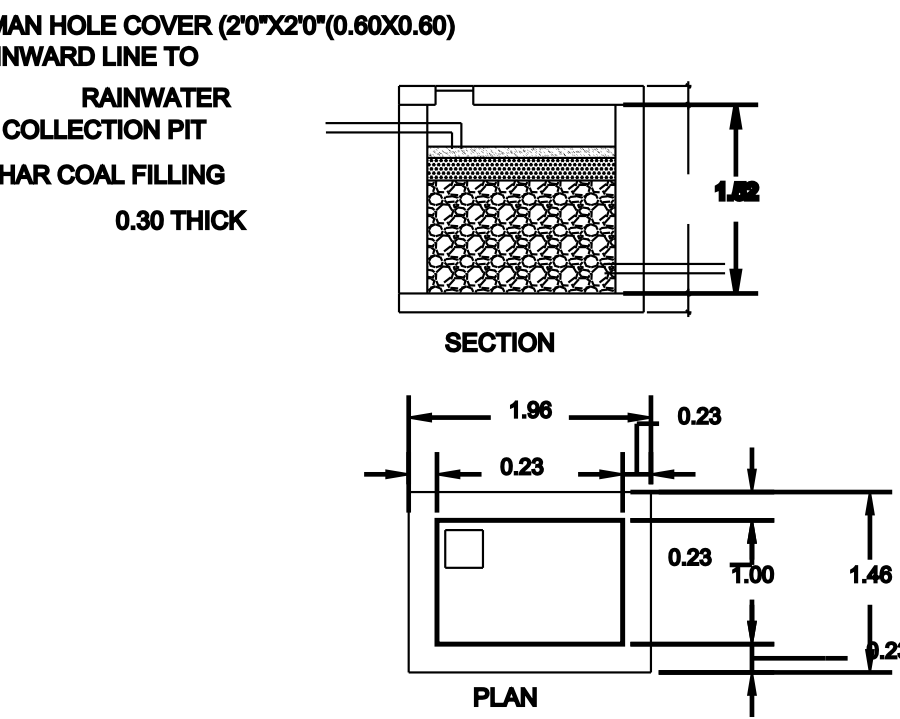


COLOUMN FOUNDATION DETAILS

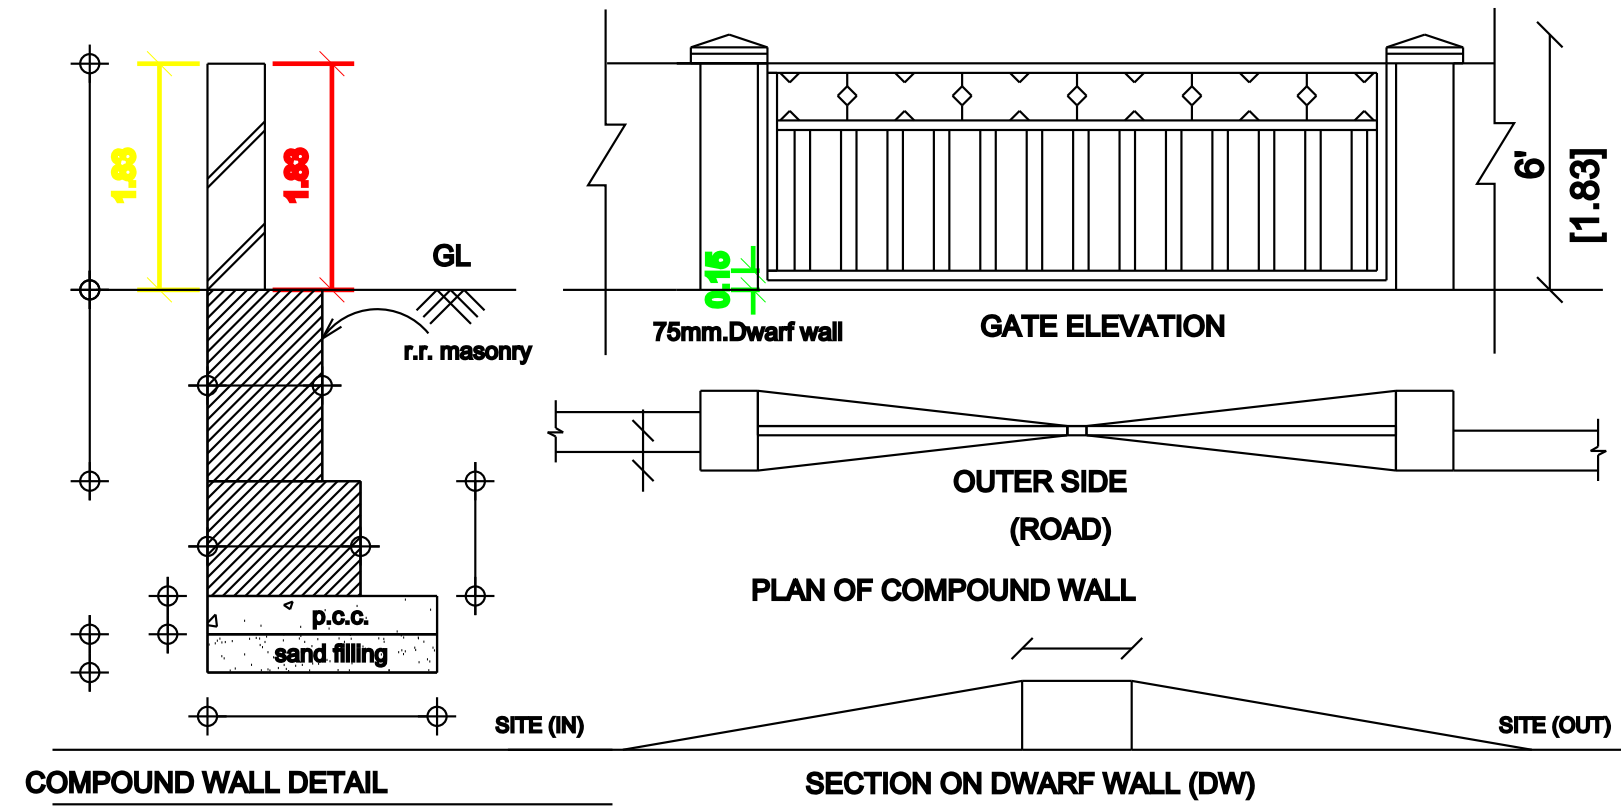

BORE WELL
DETAIL

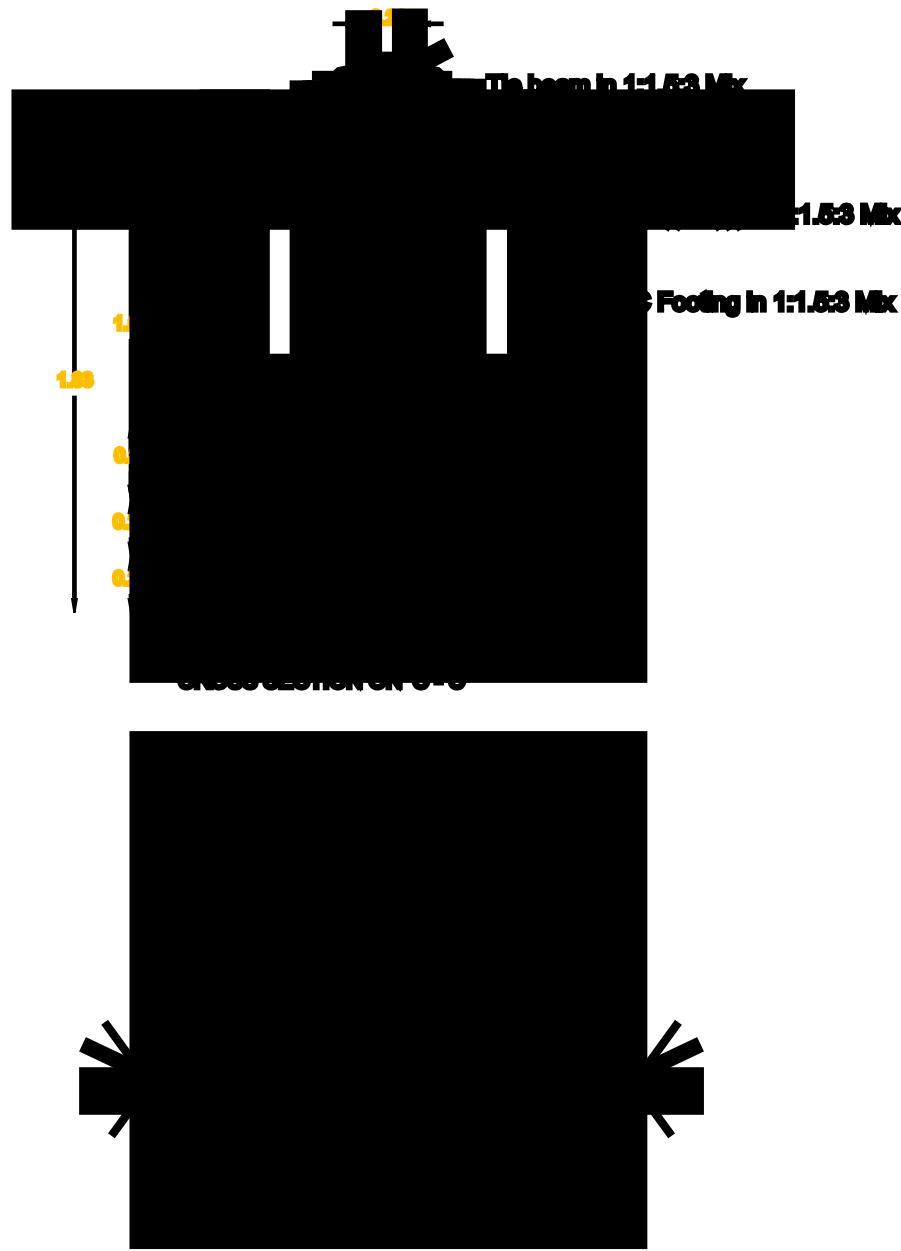


TRIAL PIT DETAILS

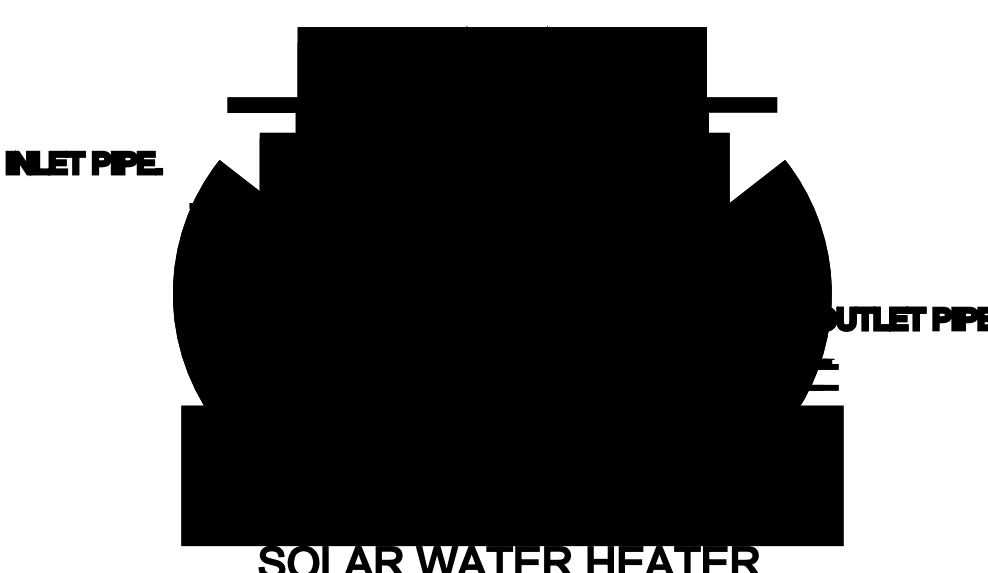

SOLAR WATER HEATER




INVASAMY, PLOT NO.13

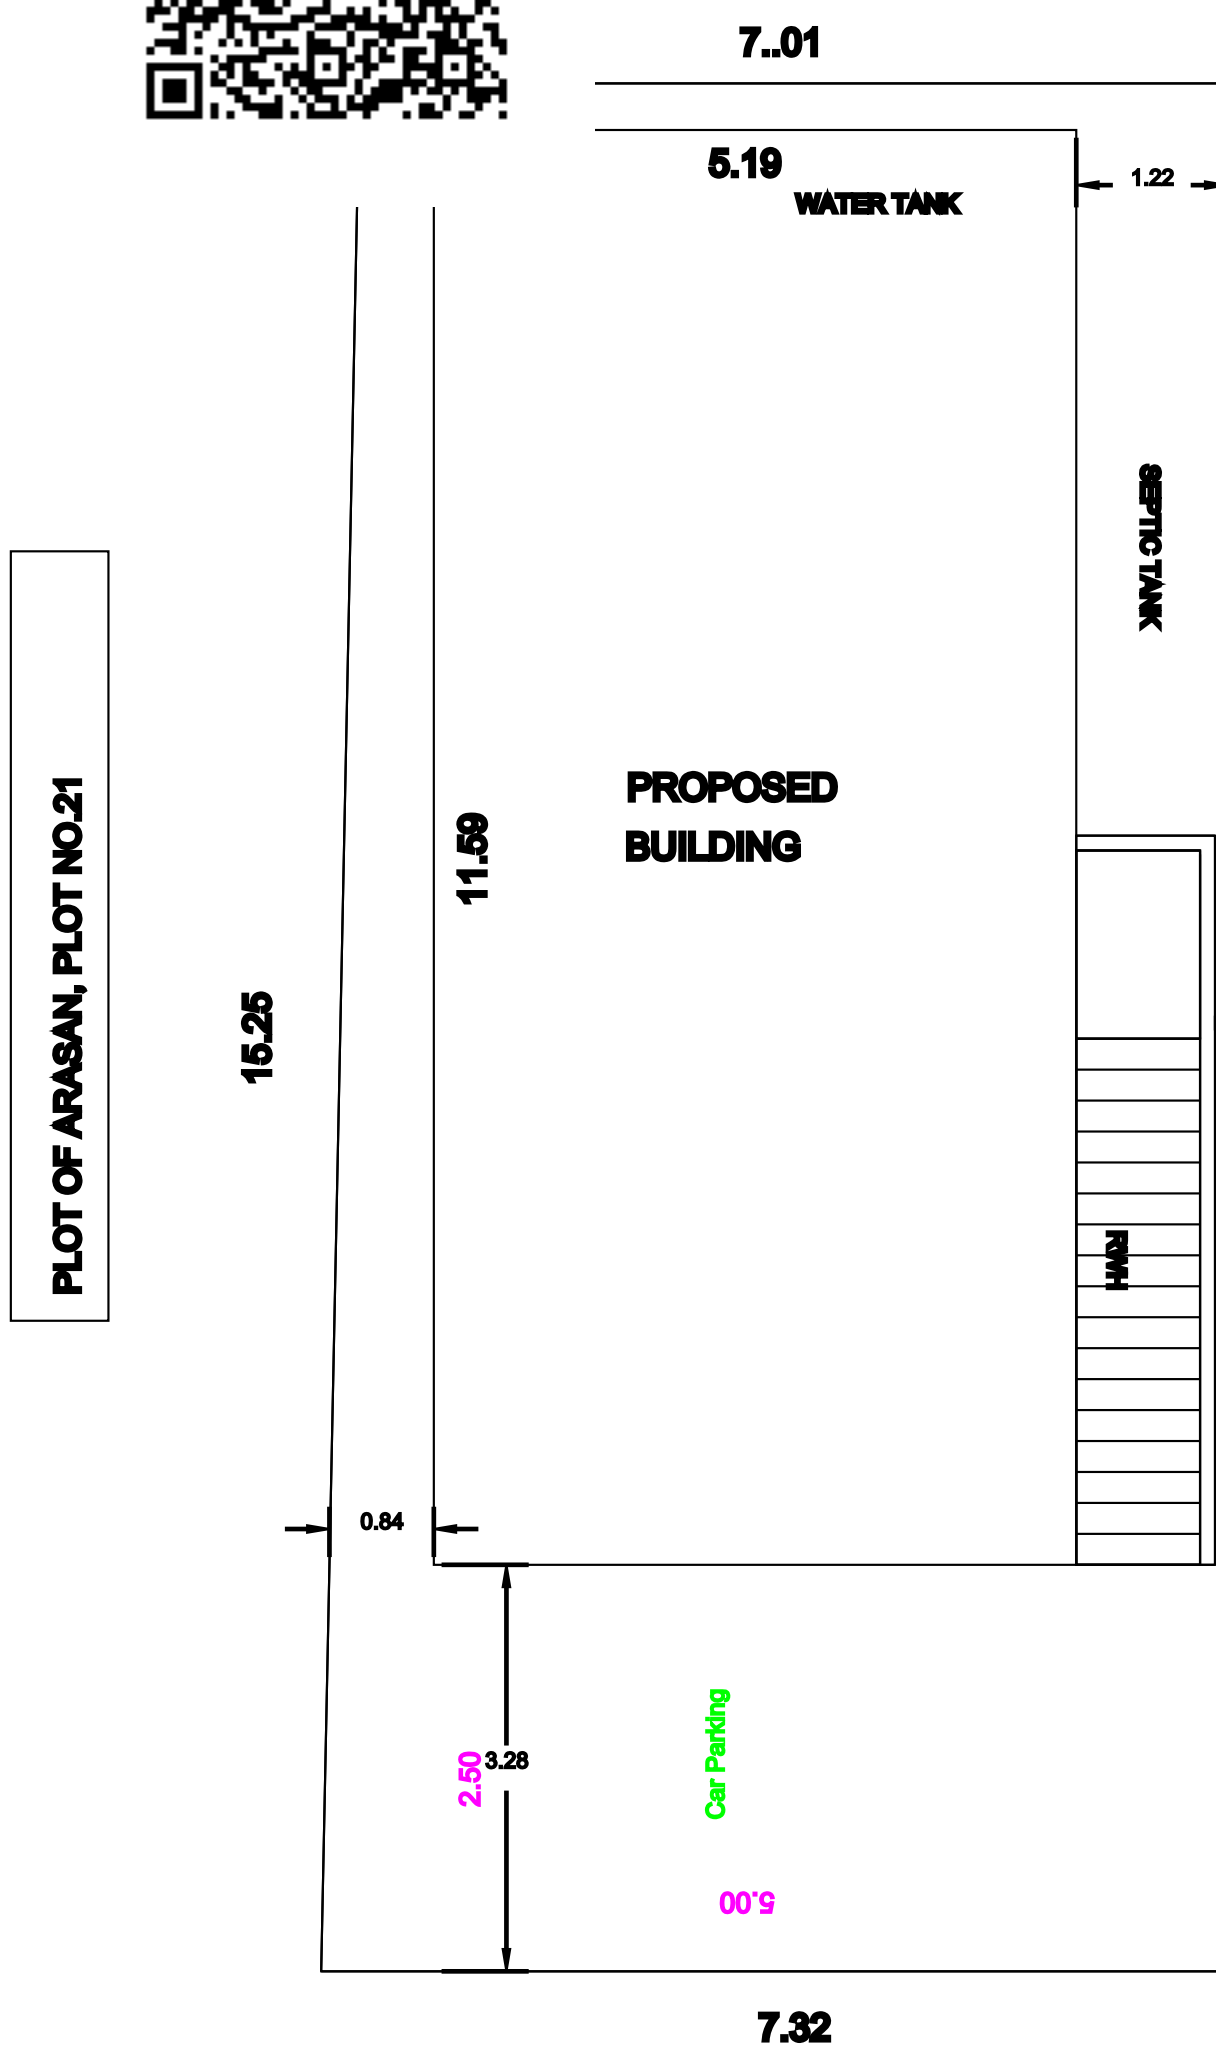


STREET 3.50 WIDE


SITE PLAN

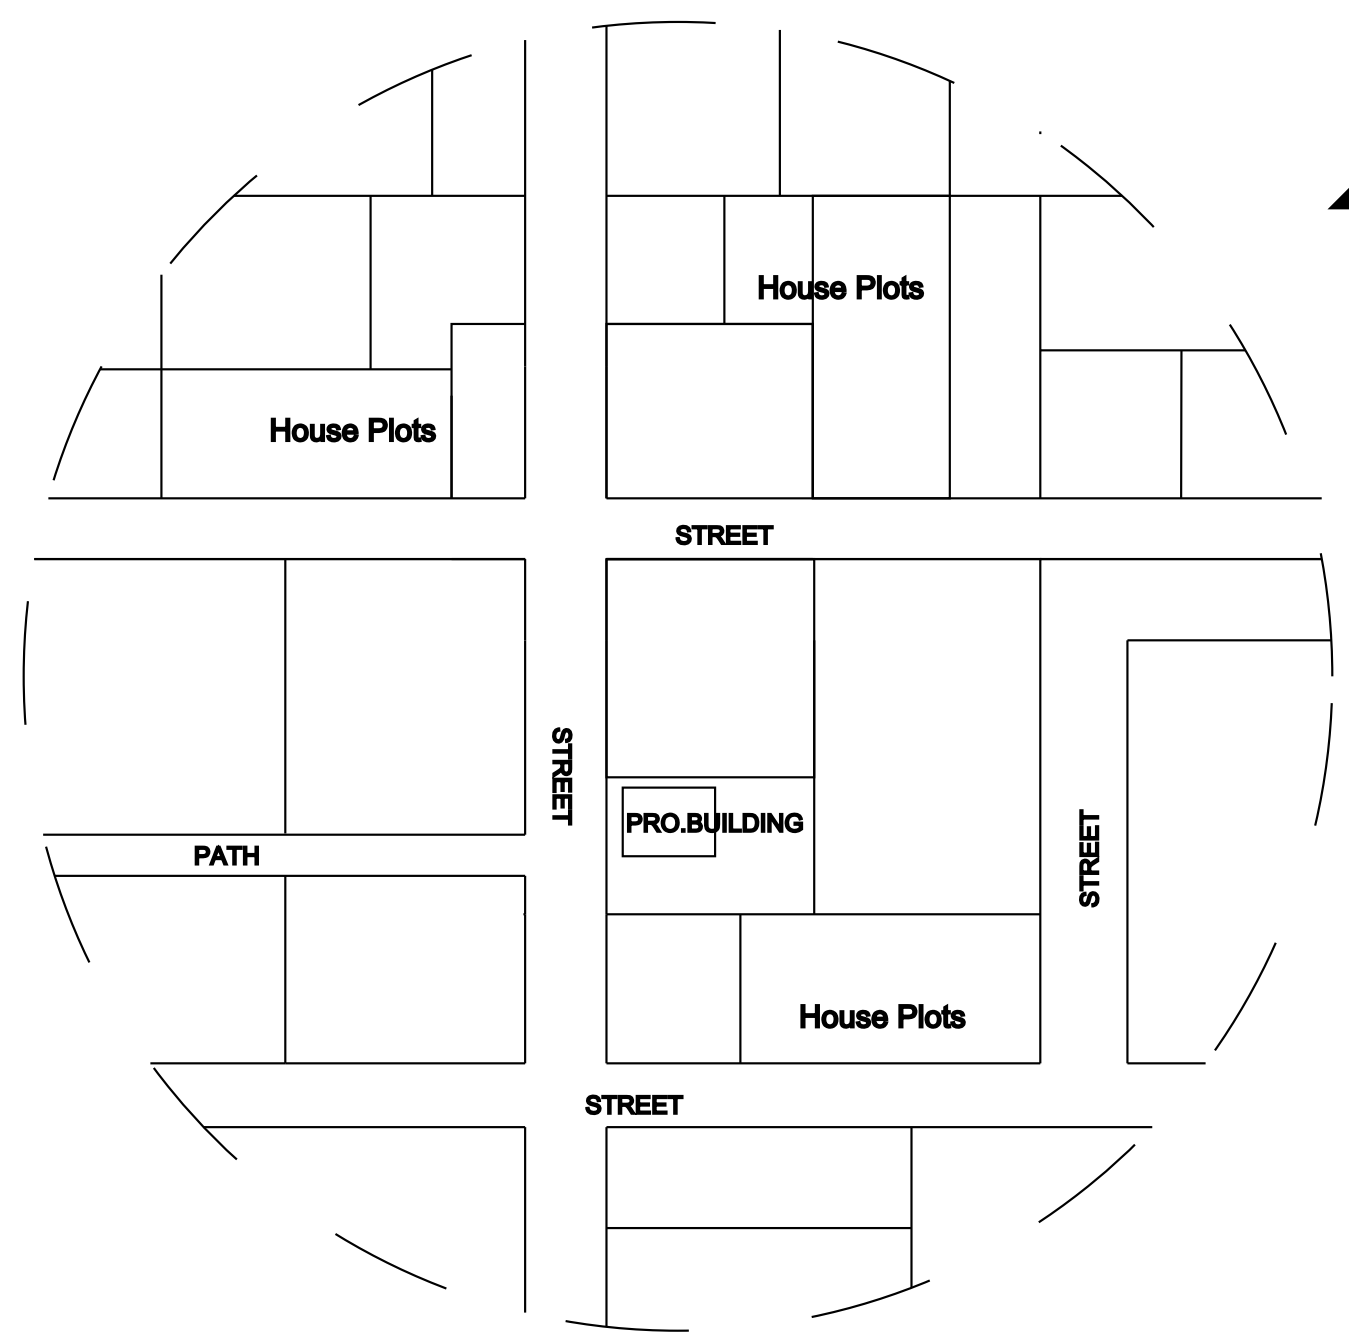

TOPO PLAN

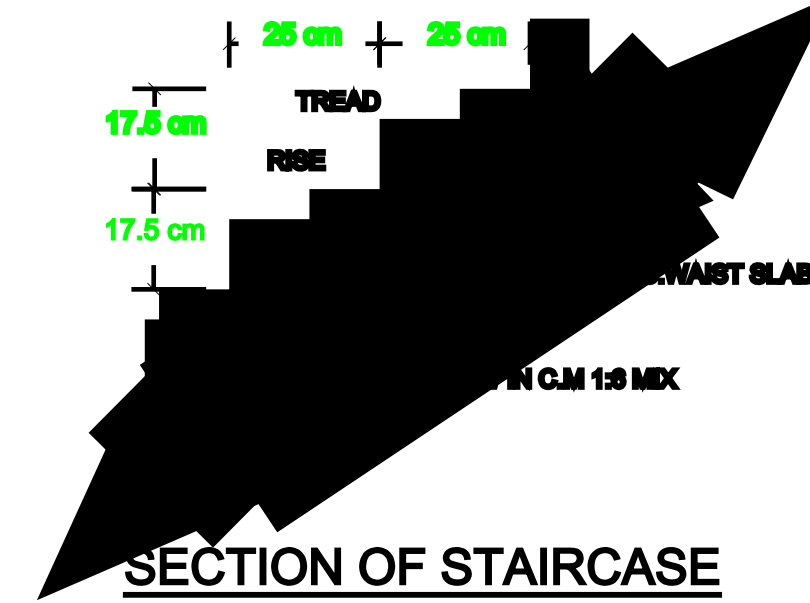

SECTION OF STAIRCASE

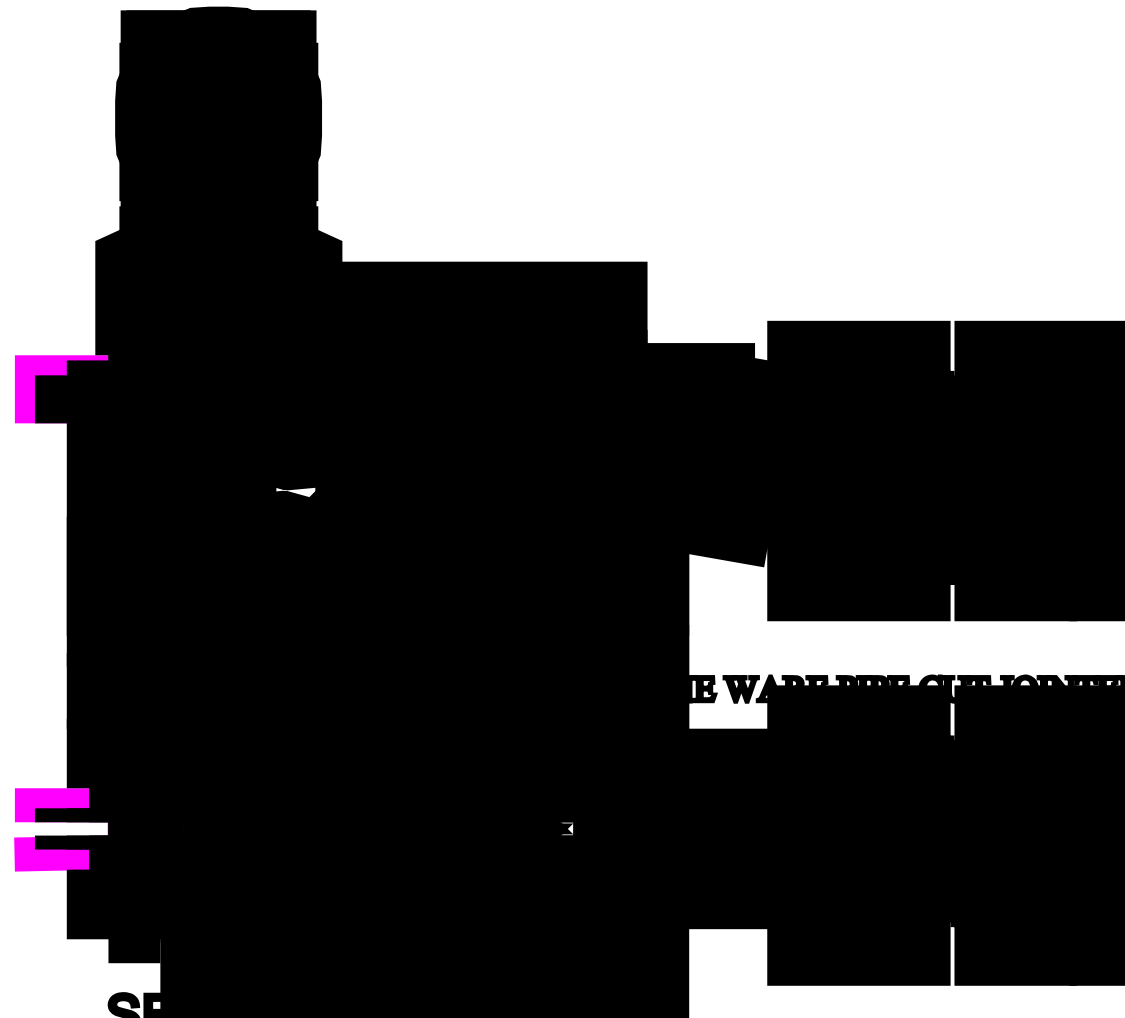

SECTION

2. BORE WELL WITH SOLAR WATER TANK AND CORPORATION WATER SUPPLY
3. RAIN WATER PERCOLATION PIT PROVIDED @100 mm OF PLINTH AREA @ 100 mm
4. RAIN WATER PERCOLATION BED 1.0m WIDE WILL BE PROVIDED AROUND THE BUILDING AS PER GO (MS) NO: 198 DATED 11-10-02.
5. RAIN WATER TAKEN TO THE BORE WELL THROUGH 100MM DIA PIPE.
6. RAIN WATER COLLECTED FROM OPEN TERRACE SHALL BE COLLECTED THROUGH PIPES AND LED INTO A FILTER PIT (SIZE 60 X 60 X 60 CM) WITH APPROPRIATE FILTER MATERIAL AND THEN LED INTO COLLECTION TANK.
7. SOLAR WATER HEATER LINE ARRANGEMENTS WILL BE PROVIDED.
8. ALL DIMENSIONS ARE IN METRE & FEET.
9. FIRE - FIRE EXTINGUISHER PROVIDED.

PROPOSED BUILDING PLINTH AREA

DESCRIPTION	AREA	AREA
PLOT COVERAGE =	100.16	61.16%
F.S.I =	48.91	0.61

TWO WHEELER PARKING SPACE 2 NOS PROVIDED.

Mr.SUBRAMANIYAN,
S/O.Mr.ARASAN.