

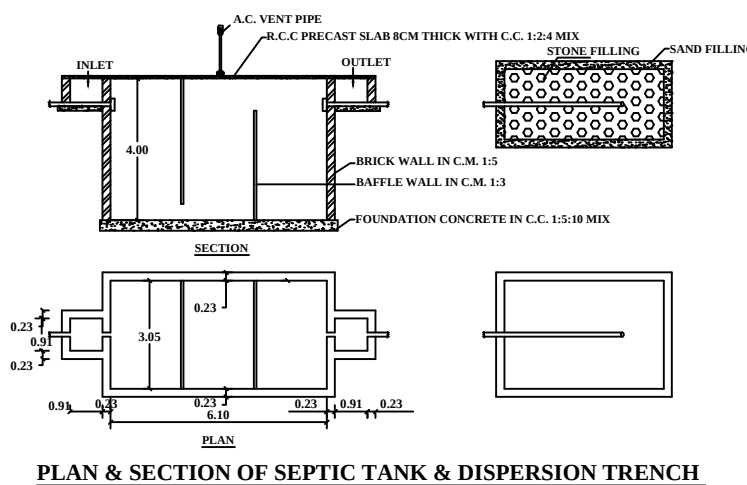
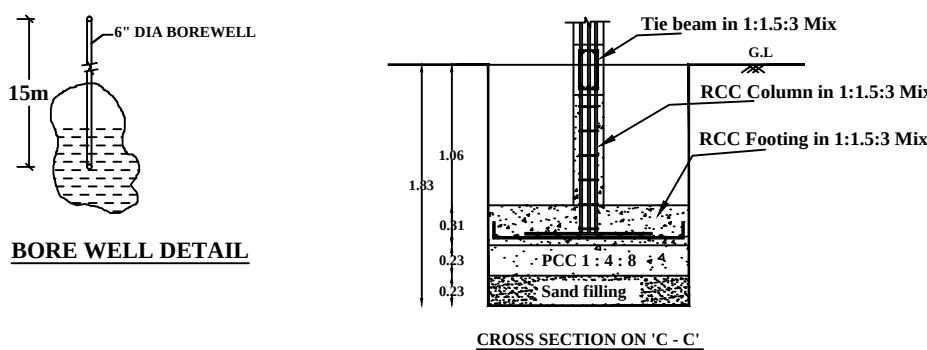
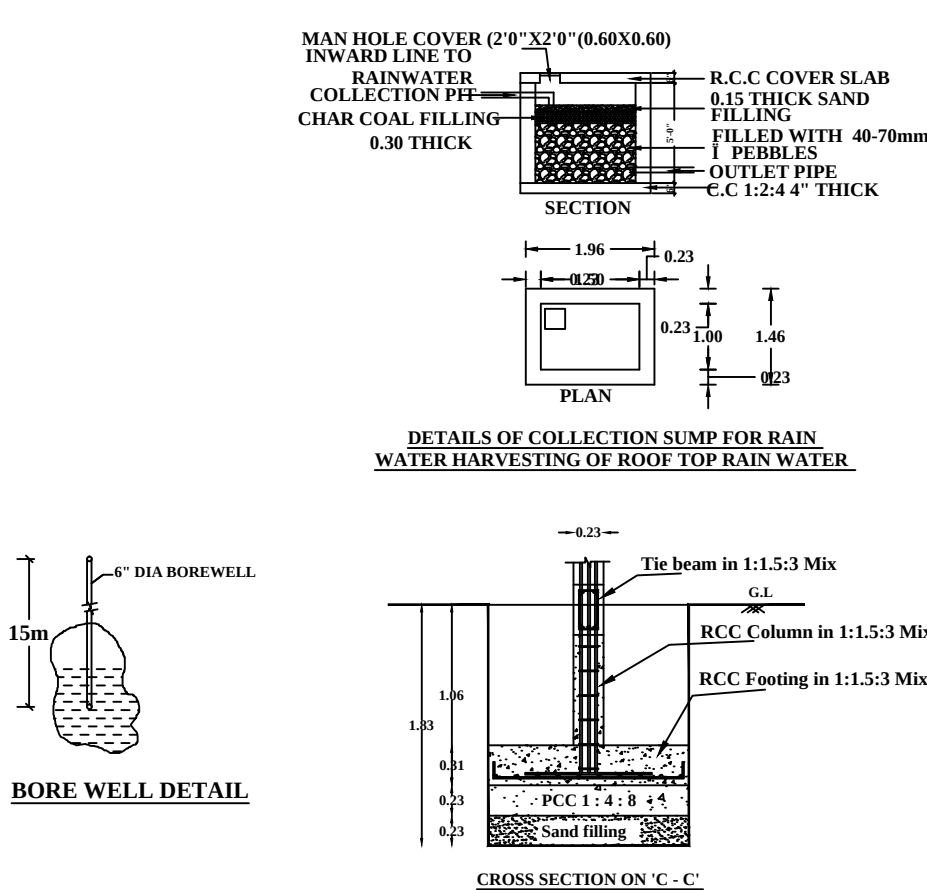
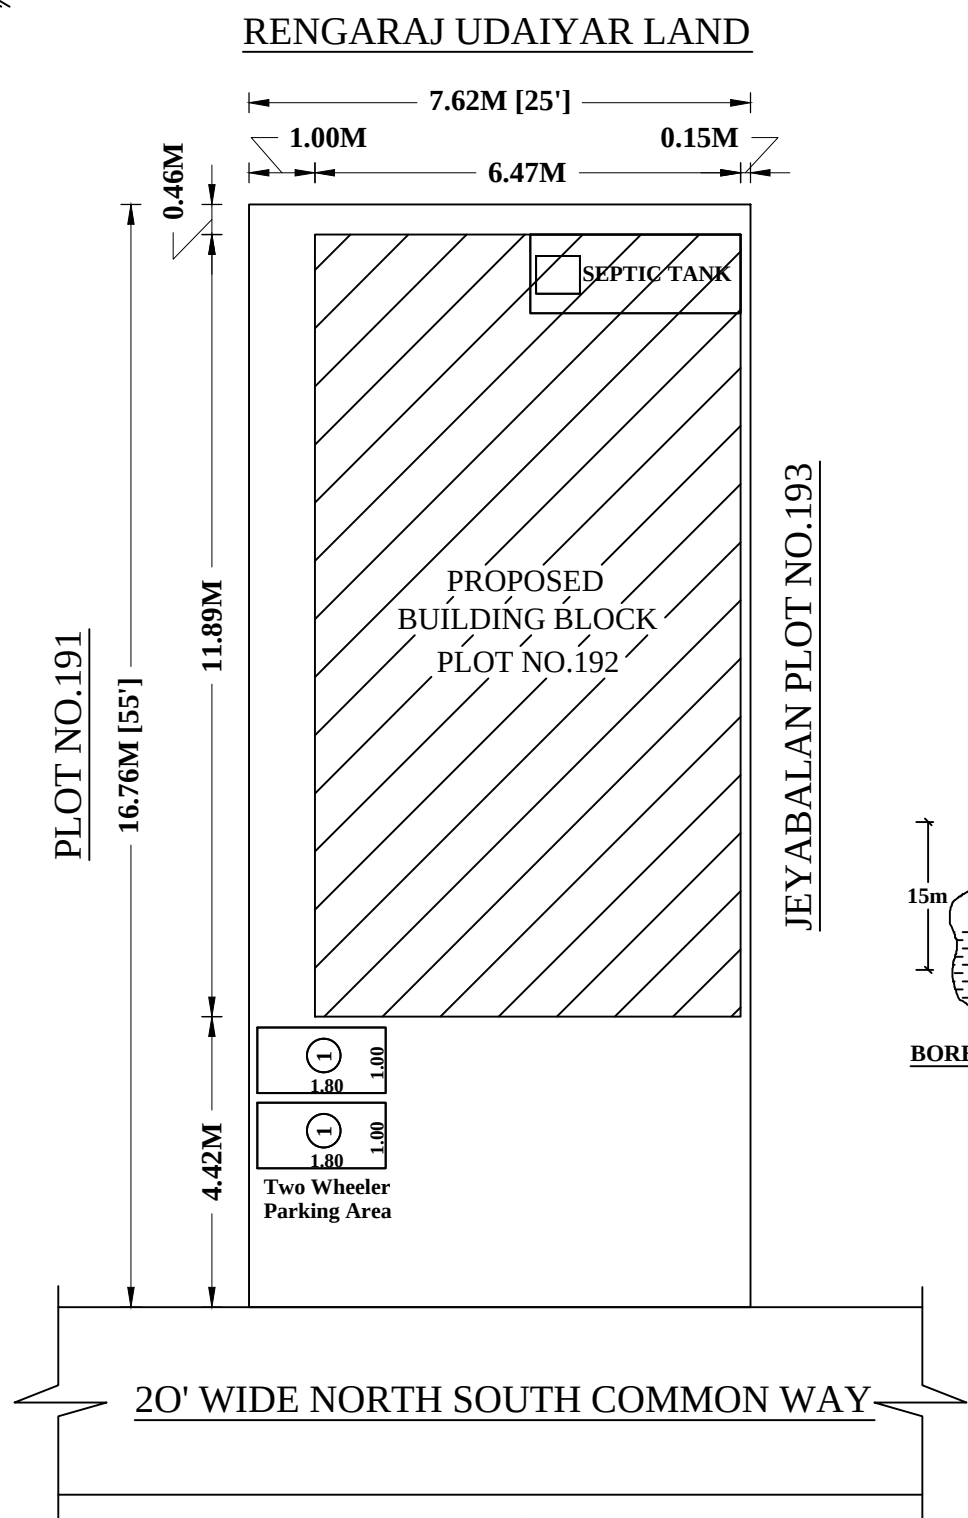
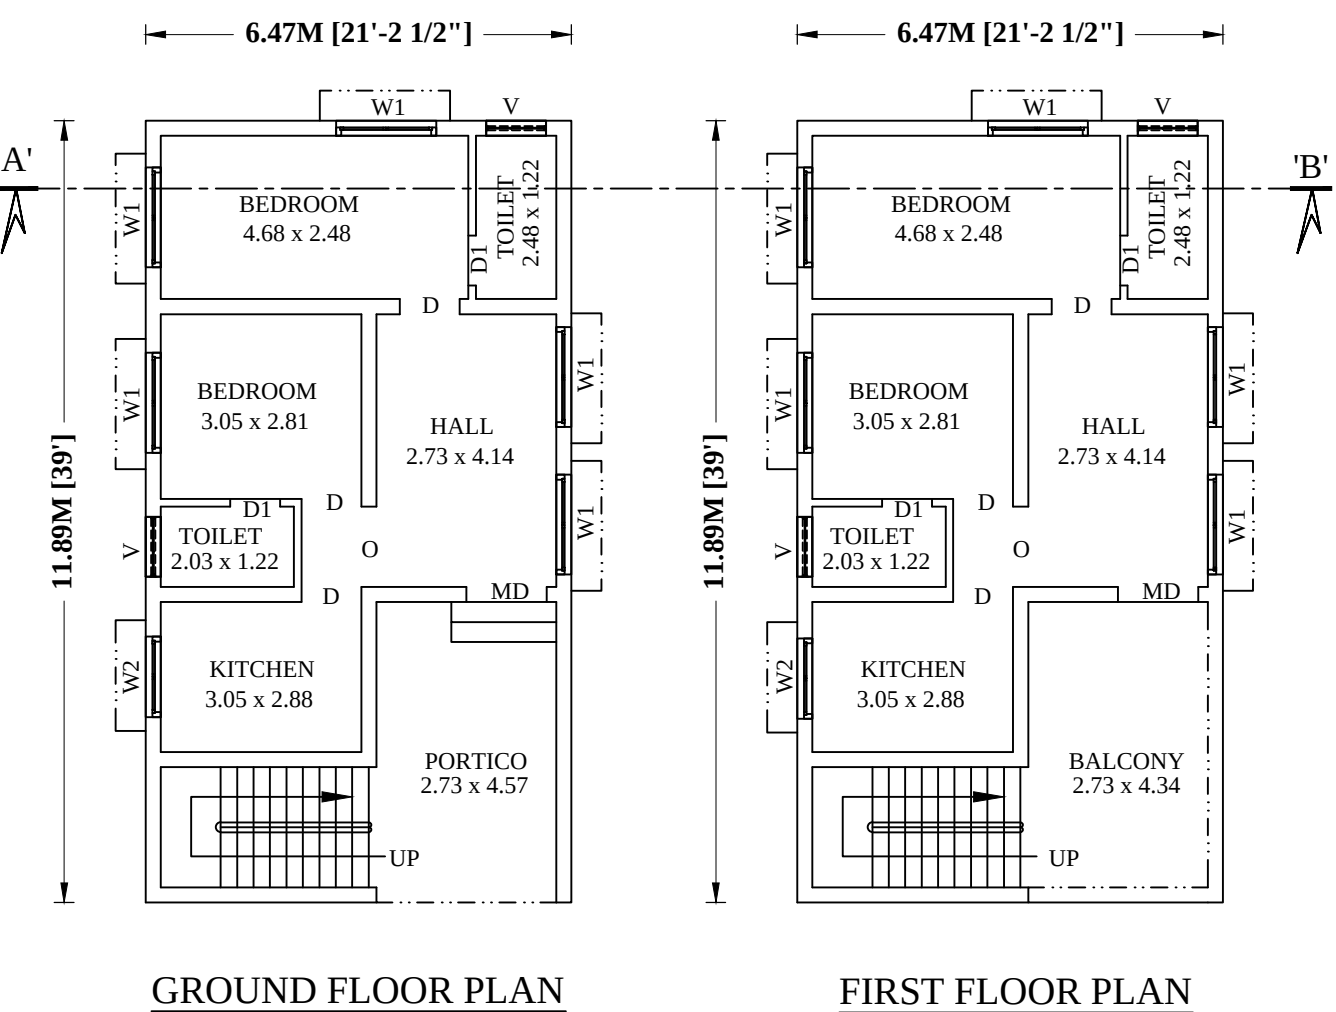


PLAN SHOWING THE PROPOSED CONSTRUCTION OF R.C.C ROOF RESIDENTIAL GROUND AND FIRST FLOOR BUILDING IN S.F.NO.235/1B, SUB DIVISION S.F NO:235/1B1, NEW SUB DIVISION S.F NO.235/1B1B, PATTA NO.3264, PLOT NO.192 AT MUTHU NAGAR PART-II, SENGUNAM VILLAGE PANCHAYAT, PERAMBALUR TALUK AND DISTRICT

SCALE IN 1:100

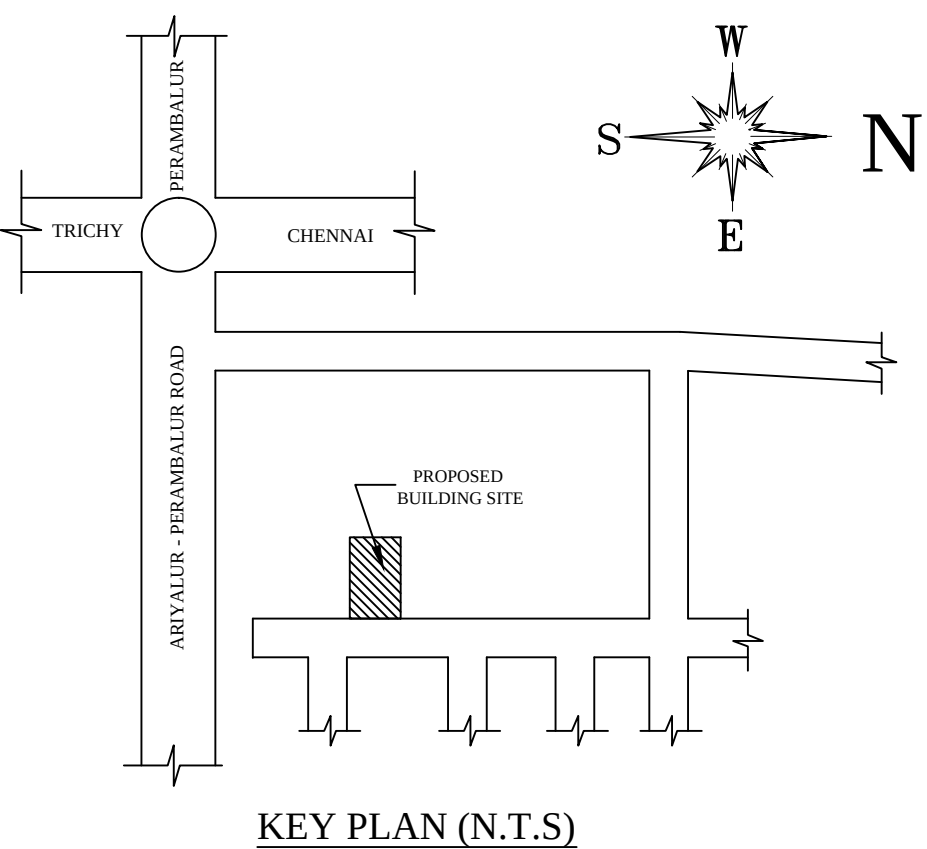

AREA DETAILLS			
DESCRIPTION		SQ.FT	SQ.M
PLOT AREA AS PER FMB		1375.00	127.74
SUPER IMPOSED PLOT AREA		1375.00	127.74
LAND AREA AS PER DOCUMENT		1375.00	127.74
PROPOSED BUILDUP AREA			
SL NO.	DESCRIPTION	TOTAL AREA (SQFT)	TOTAL AREA (SQM)
1)	BUILT UP SITE AREA	1375.00	127.74
2)	PRO.GROUND FLOOR AREA	827.85	76.91
3)	PRO.FIRST FLOOR AREA	827.85	76.91
4)	OPEN AREA	547.15	50.83
F.S.I = 1655.70/1375.00 = 1.20			
SCHEDULE OF JOINERIES:			
REFERENCE			METRE
MD - MAIN DOOR			1.22 x 2.10
D - DOOR			0.91 x 2.10
D1 - DOOR 1			0.75 x 2.10
O - OPEN			1.22 x 2.10
W1 - WINDOW 1			1.52 x 1.52
V - VENTILATOR			0.91 x 0.76
APPLICANT		Mr.T.SHANMUGASUNDARAM, S/o.Mr.THENGASAMY.	
		Signature	
ENGINEER		Er.K.R.Muthaiya,DCE.BE., Licensed Surveyor and Consulting Civil Engineer, DTCP-RE /PBLR/JAN-20/094 , K.R.M. Builders,78-3c-thuraiyur main road, Kurumbalur, Perambalur Tk&Dt. Cell No : 8190029678	
NOTE			
1. ALL DIMENSIONS AREIN FEET & METER			
2. SCALE FACTOR IN 1:100 (for building plan, elevation, section) 1:100 (for site plan) and Not to scale (for keyplan and other plans)			
3. WASTE WATER USED FOR GARDENING PURPOSE			
4. RAIN WATER HARVESTING PIT TO BE PROVIDED			
5. U- SEPTIC TANK TO BE PROVIDED			
COLOR INDEX			
SITE BOUNDARY			
EXISTING ROAD			
PROPOSED BUILDING			

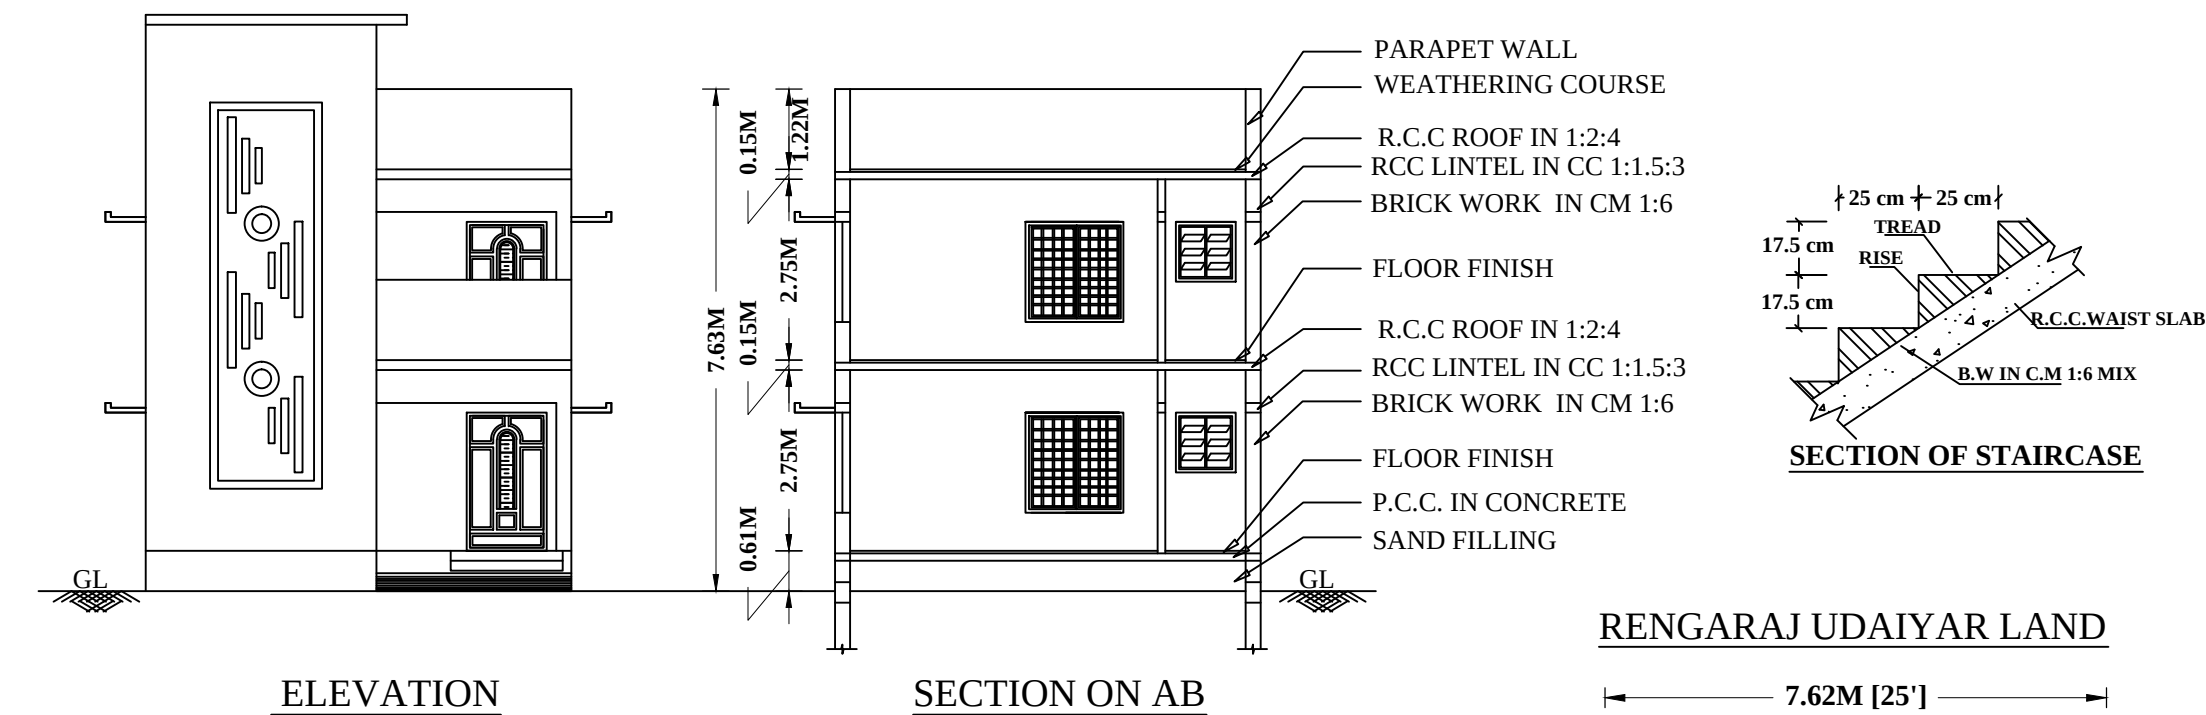