



PLAN SHOWING THE PROPOSED CONSTRUCTION OF R.C.C ROOF RESIDENTIAL GROUND AND FIRST FLOOR BUILDING IN S.F.NO.129/1,
SUB DIVISION S.F.NO.129/1A,1G,1A1,1A15, NEW SUB DIVISION S.F.NO.129/1A14 & 1A15A3, PATTA NO.1905 & 3445 AT
PADALUR(W) VILLAGE PANCHAYAT, ALATHUR TALUK AND PERAMBALUR DISTRICT.
SCALE IN 1:100

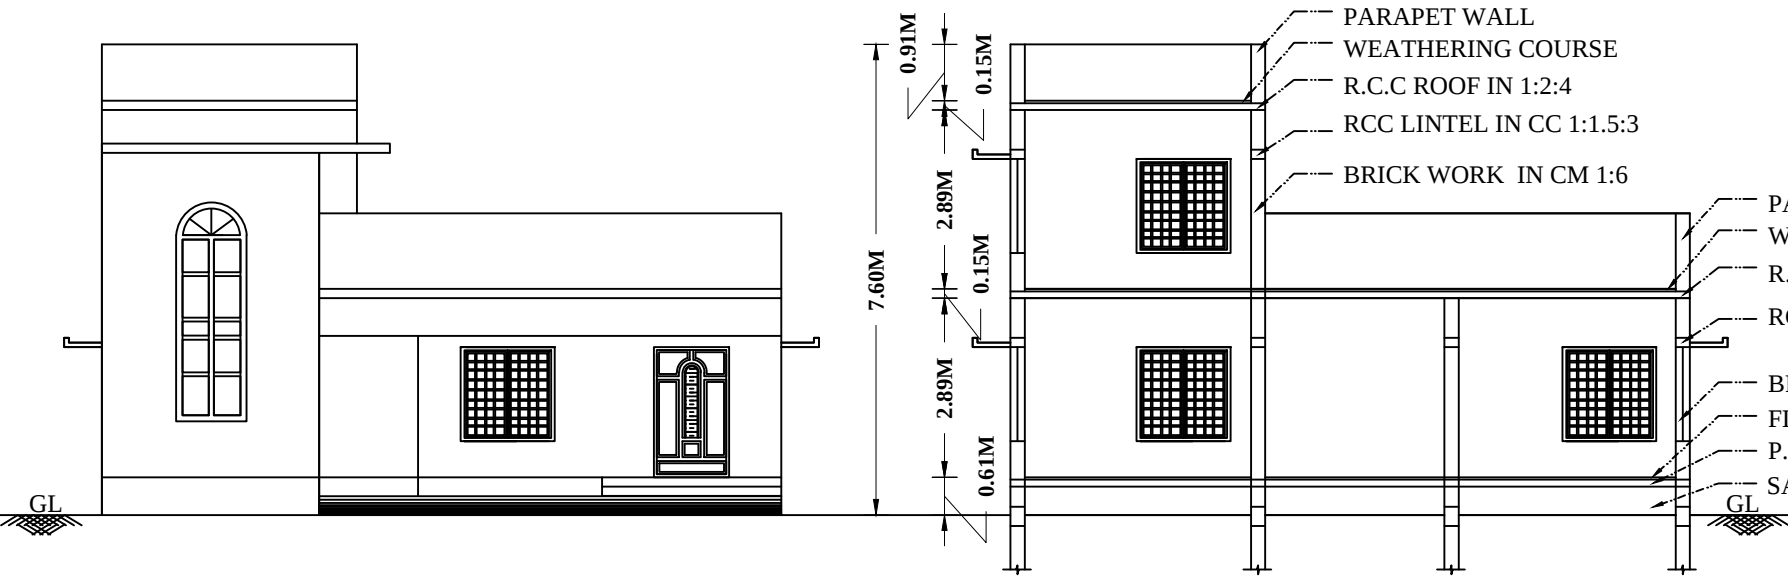


ELEVATION

SECTION ON AB

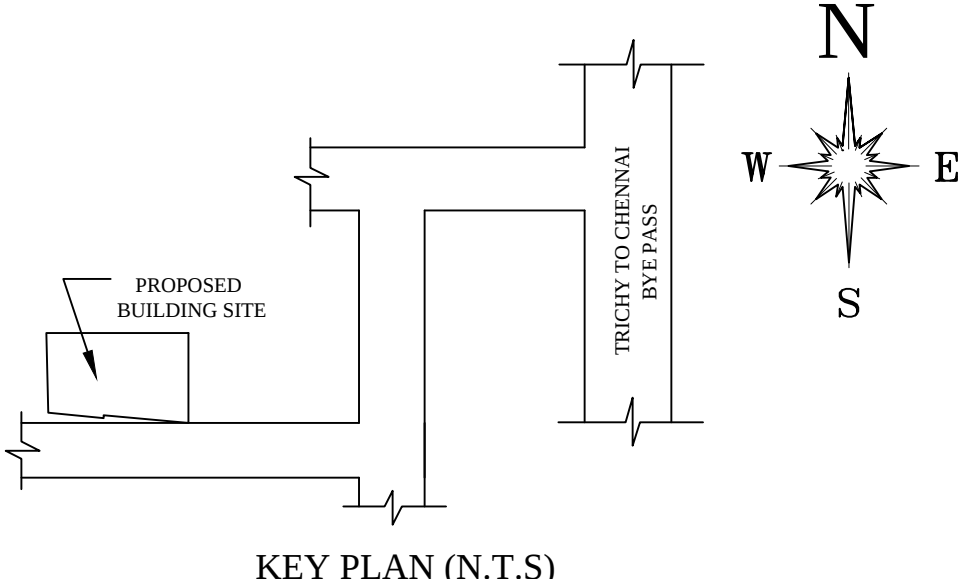


KEY PLAN (N.T.S)

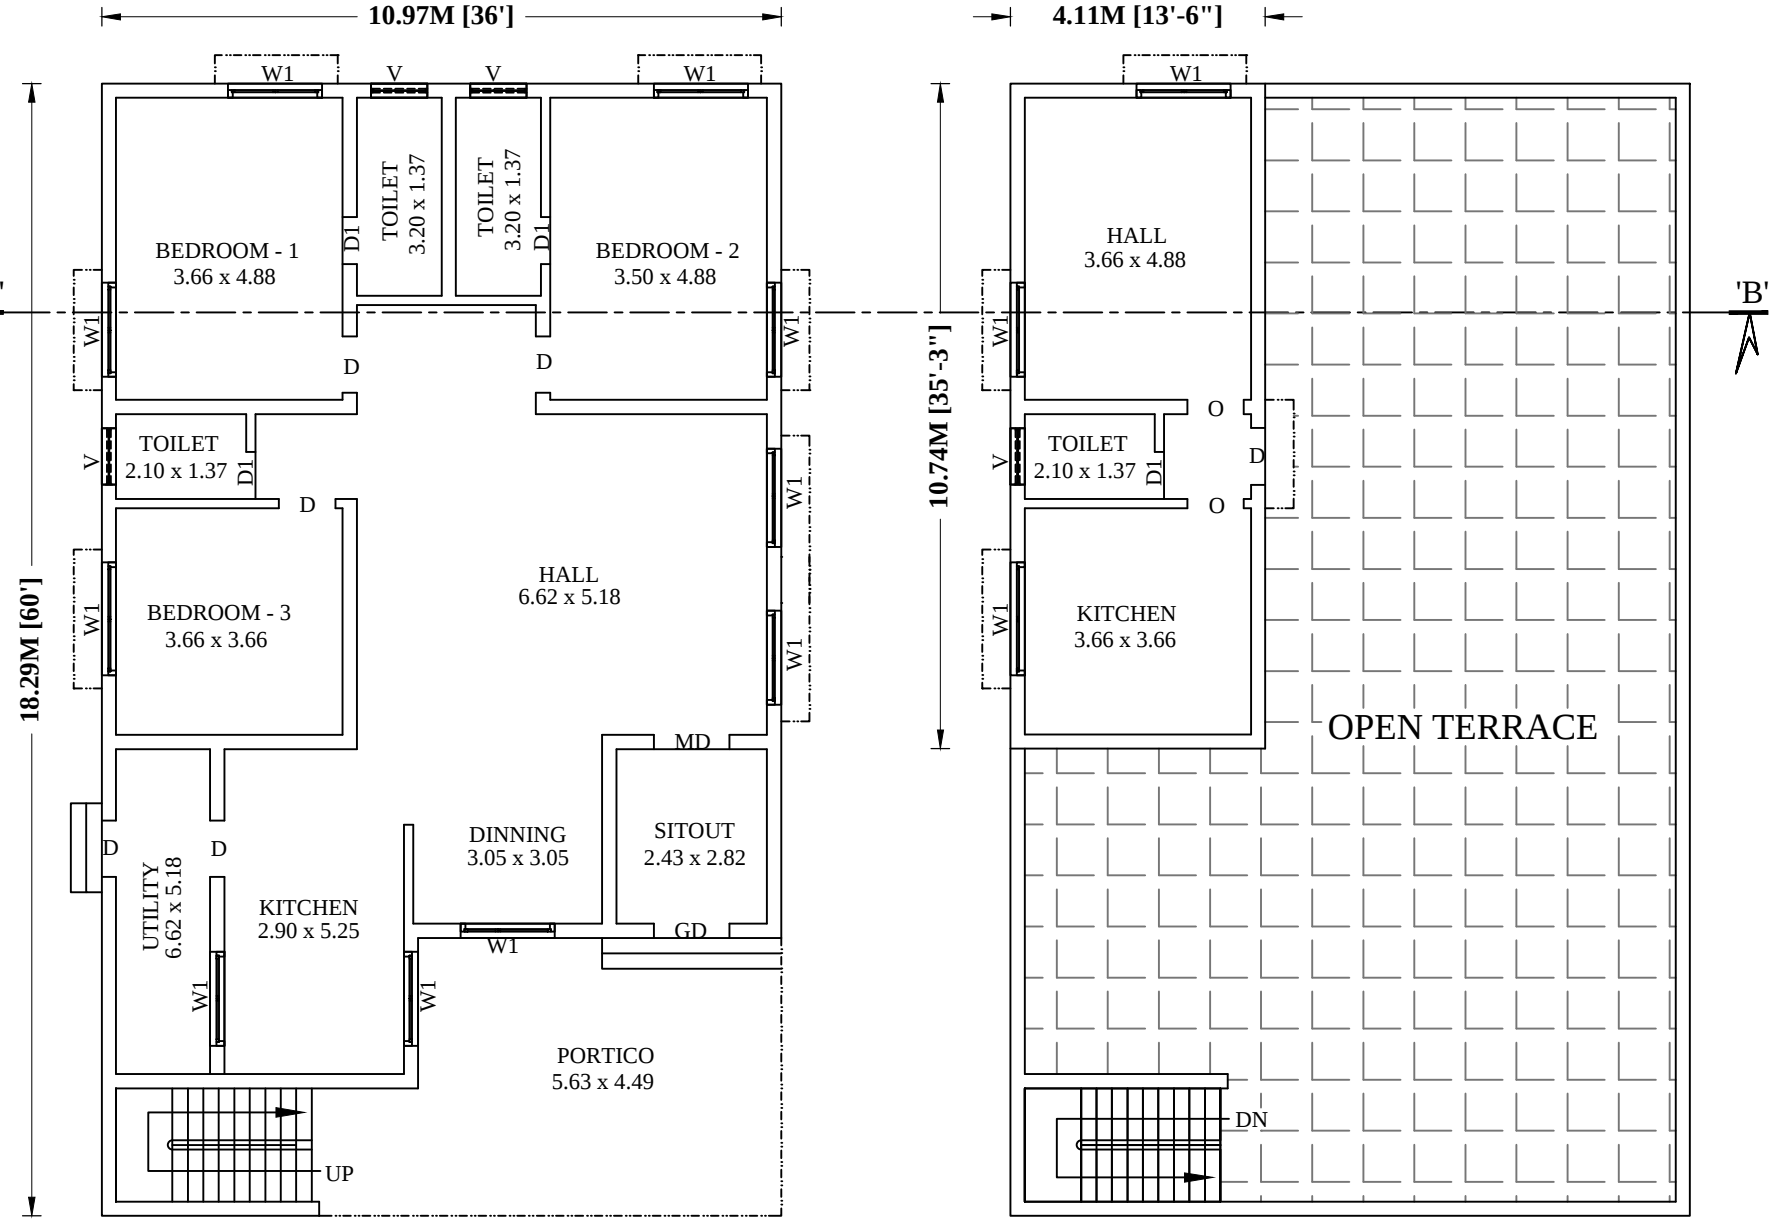


GROUND FLOOR PLAN


FIRST FLOOR PLAN

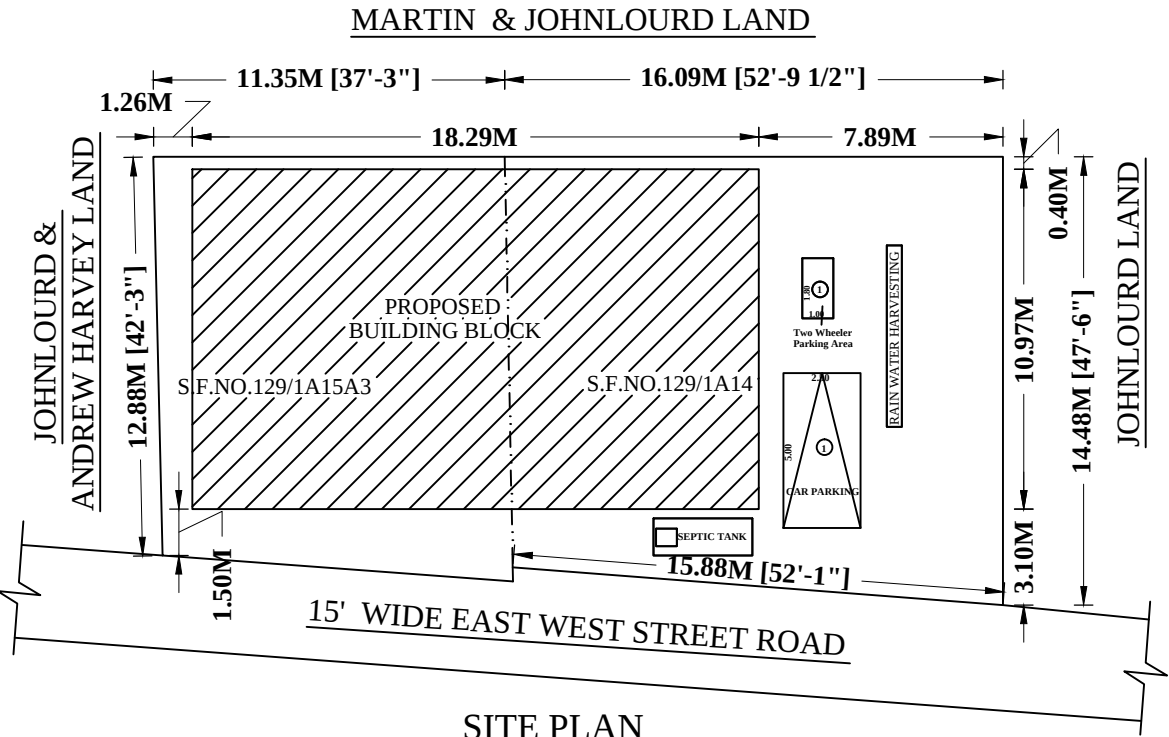


SITE PLAN
SCALE IN -1:200

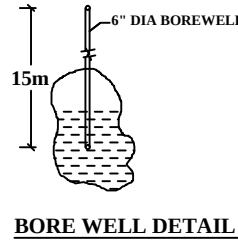


BORE WELL DETAIL

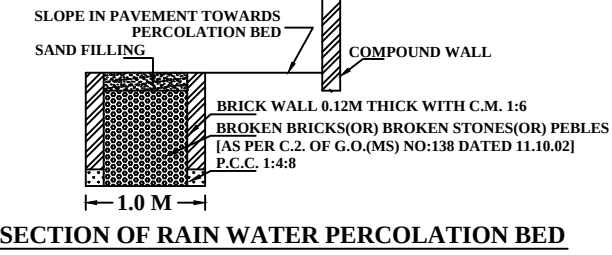


SECTION OF RAIN WATER PERCOLATION BED

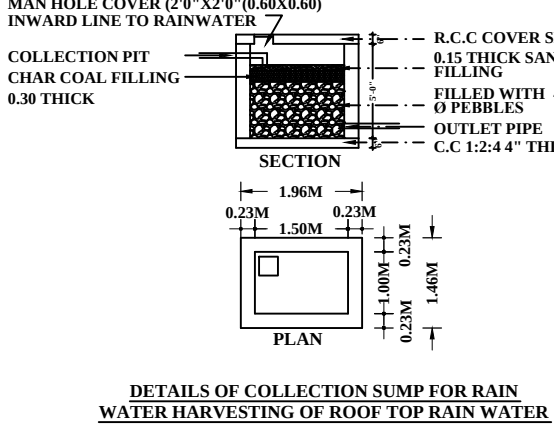

DETAILS OF COLLECTION SUMP FOR RAIN
WATER HARVESTING OF ROOF TOP RAIN WATER

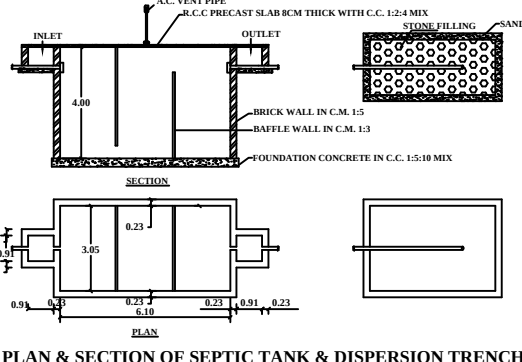

PLAN & SECTION OF SEPTIC TANK & DISPERSION TRENCH

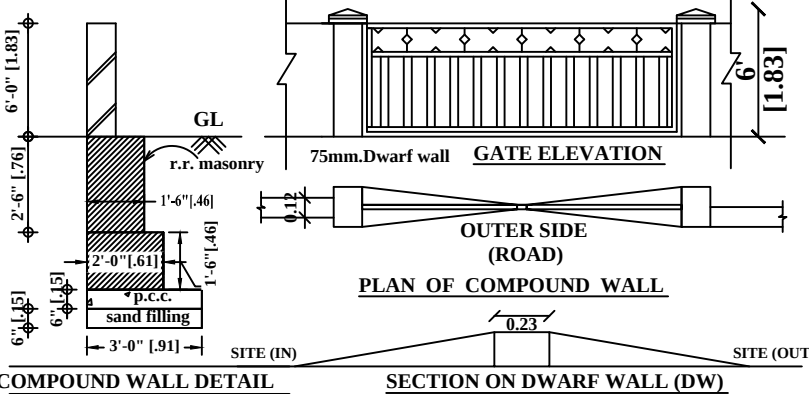

COMPOUND WALL DETAIL SECTION ON DWARF WALL (DW)

AREA DETAILLS

DESCRIPTION	SQ.FT	SQ.M
PLOT AREA AS PER FMB	4002.77	371.87
SUPER IMPOSED PLOT AREA	4002.77	371.87
LAND AREA AS PER DOCUMENT	4000.00	371.61

PROPOSED BUILDUP AREA

SL NO.	DESCRIPTION	TOTAL AREA (SQFT)	TOTAL AREA (SQM)
1)	BUILT UP SITE AREA	4000.00	371.61
2)	PRO.GROUND FLOOR AREA	2160.00	200.67
3)	PRO.FIRST FLOOR AREA	475.87	44.21
4)	OPEN AREA	1840.00	170.94

F.S.I = 2635.87/4000 = 0.65

SCHEDULE OF JOINERIES:

REFERENCE	METRE
MD - MAIN DOOR	1.22 x 2.10
D - DOOR	0.91 x 2.10
D1 - DOOR 1	0.75 x 2.10
O - OPEN	0.91 x 2.10
W1 - WINDOW 1	1.52 x 1.52
V - VENTILATOR	0.91 x 0.76


APPLICANT Mr.S.MOHAMED YOUSUF,
S/o.Mr.SHEK DAWOOD.

Signature

ENGINEER Er.K.R.Muthaiya,DCE,BE.,
Licensed Surveyoy and Consulting Civil Engineer,
DTCP-RE /PBLR/JAN-20/094 ,
K.R.M. Builders,78-3c-thuraiyur main road,
Kurumbalur, Perambalur Tk&Dt.
Cell No : 9585358760

- NOTE
1. ALL DIMENSIONS AREIN FEET & METER
 2. SCALE FACTOR IN 1:100 (for building plan, elevation, section)
1:200 (for site plan) and Not to scale (for keyplan and other plans)
 3. WASTE WATER USED FOR GARDENING PURPOSE
 4. RAIN WATER HARVESTING PIT TO BE PROVIDED
 5. U- SEPTIC TANK TO BE PROVIDED

COLOR INDEX	
SITE BOUNDARY	
EXISTING ROAD	
PROPOSED BUILDING	

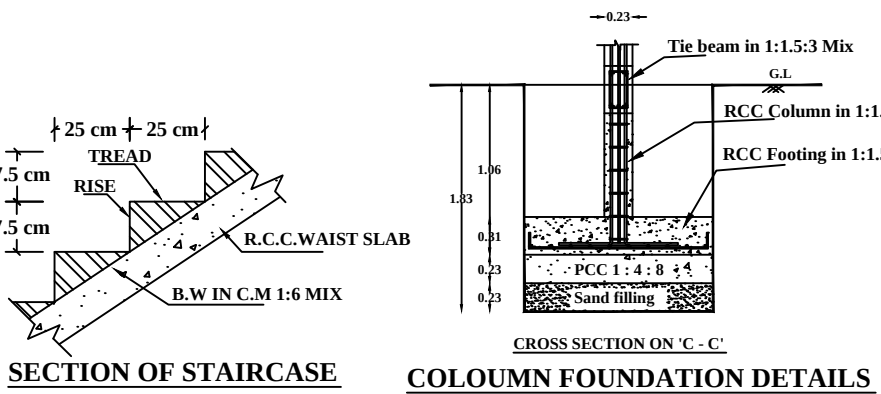

SECTION OF STAIRCASE COLOUMN FOUNDATION DETAILS