



PLAN SHOWING THE PROPOSED CONSTRUCTION OF GROUND FLOOR COMMERCIAL A.C SHEET ROOF BUILDING IN SF.NO: 352/12, PATTA NO. 3023 AT PUDUVETTAKUDI VILLAGE & PANCHAYAT, KUNNAM TALUK & PERAMBALUR DISTRICT.


NAME OF THE OWNER: Mrs . MALARKODI W/O RAMASAMY.

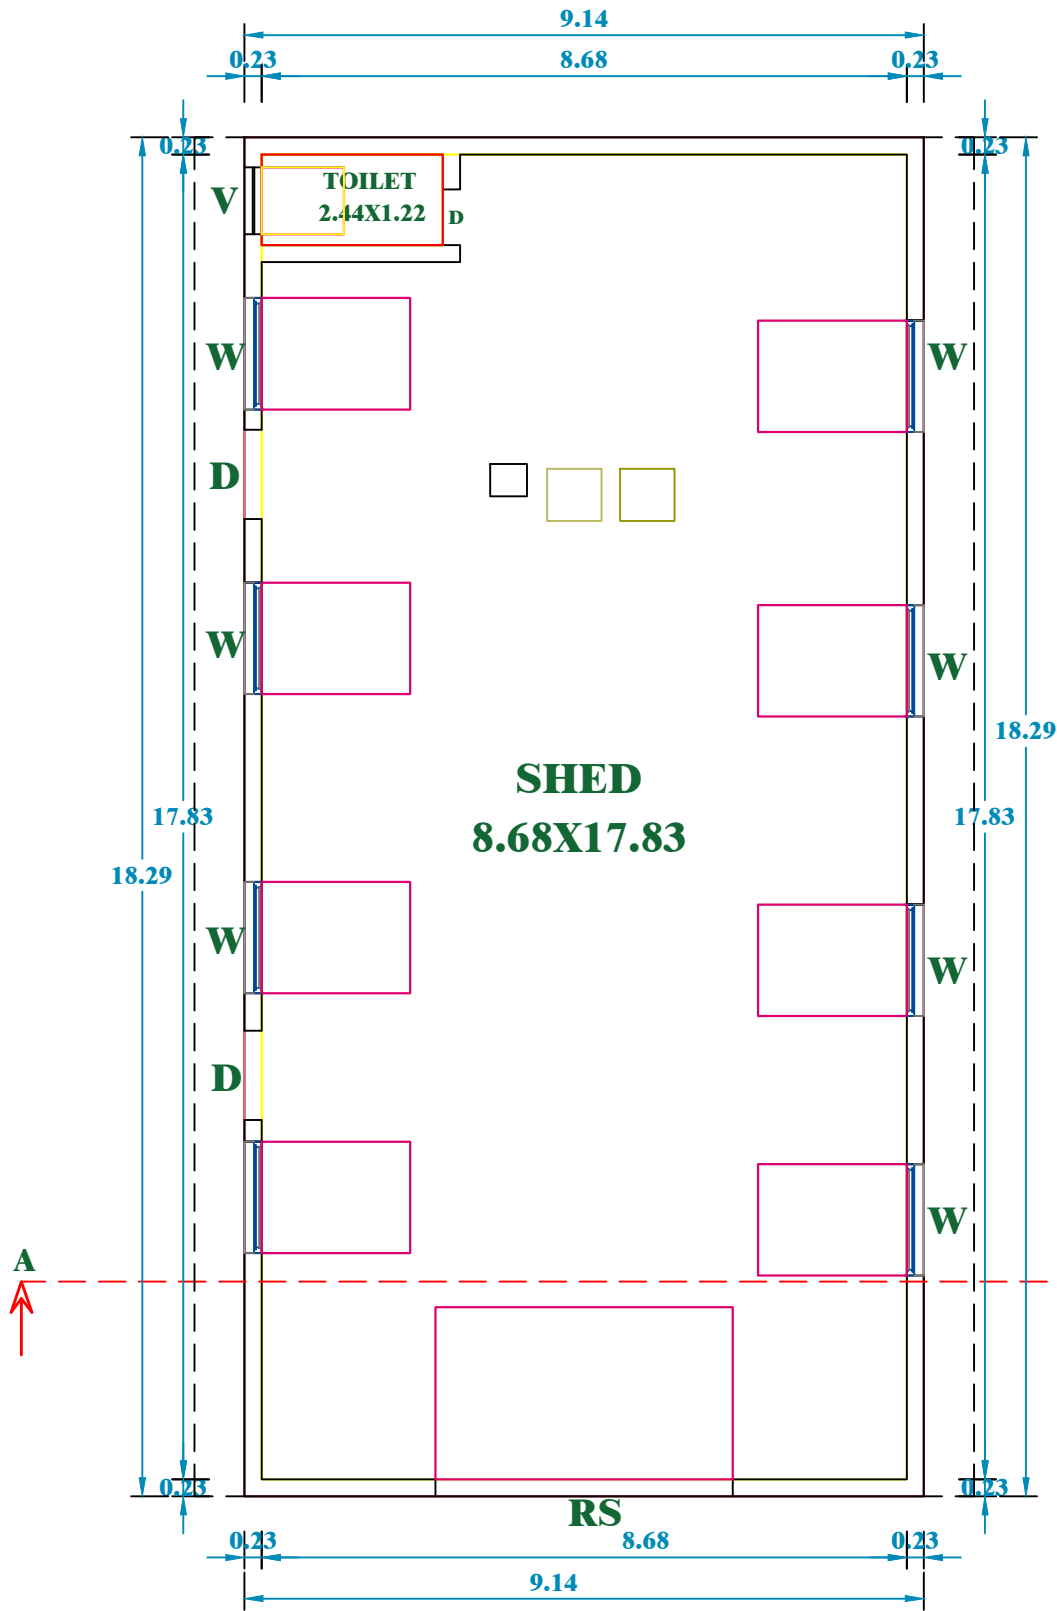




GROUND FLOOR A.C SHEET ROOF

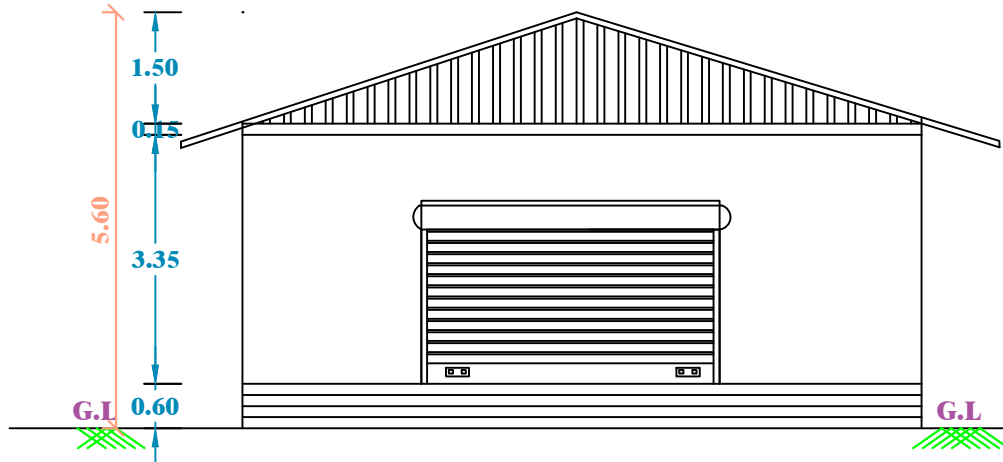

FRONT ELEVATION

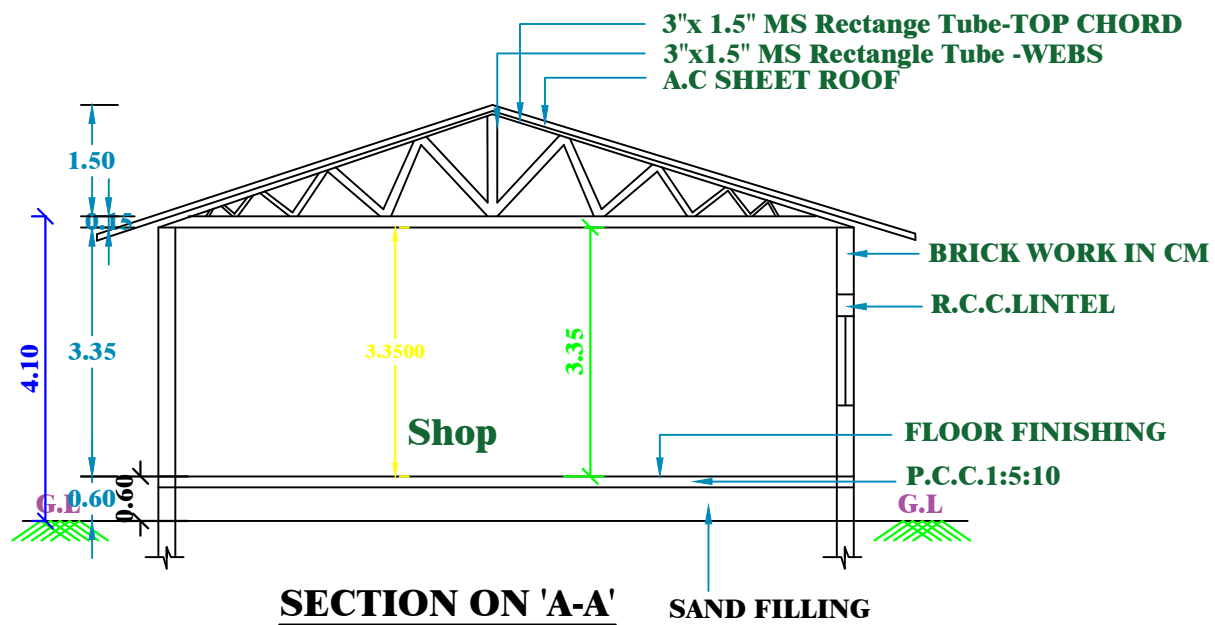

SECTION ON 'A-A'

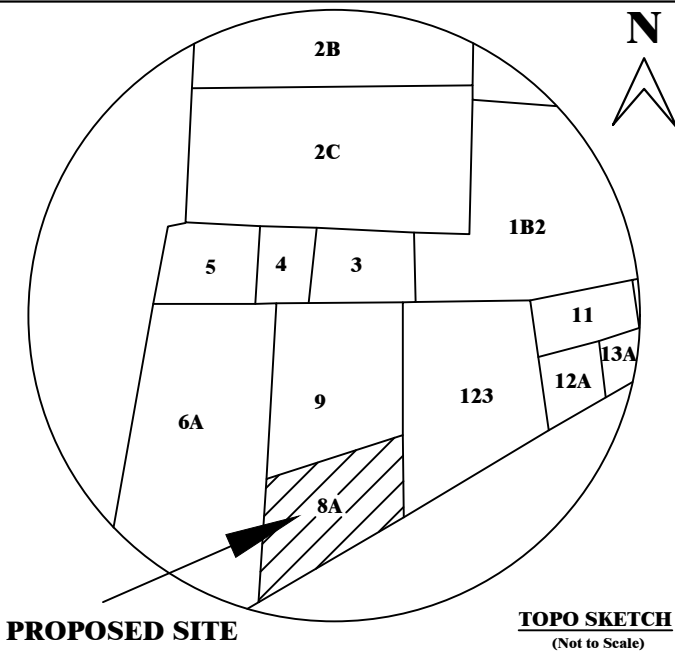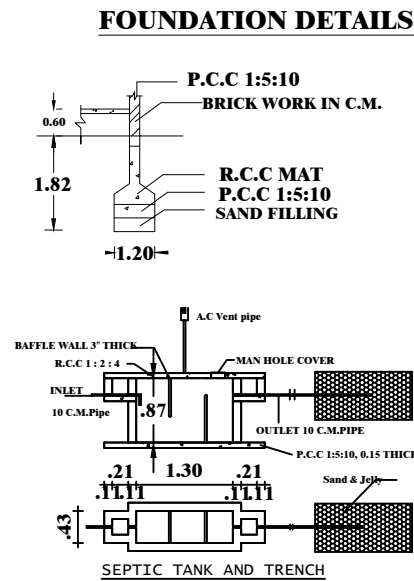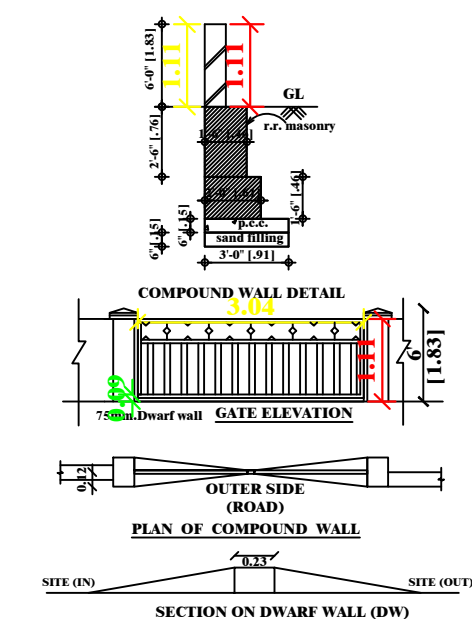

PLAN INFO
BLOCK_1_B-SHOP_MEMBER_COUNT=1
PLOT_AREA_M2=1600.00
SINGLE_FAMILY_BLDG=YES
ROAD_WIDTH=9.0
ROAD_LENGTH=500
AREA_TYPE=OTHERS
AVG_PLOT_DEPTH=37.00
AVG_PLOT_WIDTH=42.00
LAND_USE_ZONE=RESIDENTIAL
LEASEHOLD_LAND=NO
SURVEY_NO=352/12
DISTRICT=PERAMBALUR
JURISDICTION_TYPE=PANCHAYAT
OSR_APPLICABLE=NO
PREMIUM_FSI_REQUIRED=NO
IS_APPROVED_LAYOUT=NO
AS_PER_DOCUMENT=1600.00
IS_SWIMMING_POOL_EXISTS= NO
IS_PRIVATE_EXCLUSIVE_PASSAGE=NO
PATTA_NO=3023
TALUK=KUNNAM
AS_AT_SITE=1600.00
FMB_OR_PLR=1600.00
RWH_DECLARED=YES
IF_HERITAGE_TOWN_LESSTHAN_1KM_RADIUS=NO

SCHEDULE OF JOINERIES:		
TYPE	REFERENCE	SIZE IN METER
RS	ROLLING SHUTTER	4.00 x 2.40
D	FLUSH DOOR	0.90 x 2.10
W	WINDOW	1.20 x 1.20
V	VENTILATOR	0.60 x 0.60

Area Details	Sq.M	Sq.Ft
Plot Area		
Plot Area As Per FMB	1600.00	17222.0
Plot Area As Per Document	1600.00	17222.0
Super Impossed Area	1600.00	17222.0
Patta Area	1600.00	17222.0
Building Area		
Proposed Plinth Area	167.17	1799.40

PLOT COVERAGE	=	$\frac{167.17}{1600.00} \times 100$	=	10.45%
F.S.I	=	$\frac{167.17}{1600.00}$	=	0.10

- PARKING**
- TWO WHEELER PARKING SPACE 2 NOS PROVIDED.
 - CAR PARKING SPACE 1 PROVIDED.
- NOTES:**
- FIRE EXTINGUISHER 6FE
 - ALL DIMENSION ARE IN METER
 - SCALE - 1:100
 - WASTE WATER UTILISED FOR GARDEN PURPOSE.
 - SOLAR WATER HEATER PROVIDED IN TERRACE FLOOR.

COLOUR INDEX:

BOUNDARY SHOWN IN GREEN -

PROPOSED BUILDING IN RED -

Mrs. MALARKODI APPLICANT

REGISTERED ENGINEER

Er. E. ARUL, B.E.,
Registered Engineer-Grade-II (DTCP)
Reg. No.: RE/DTCPAD/JULY-20216
No. 28A9, T.K.S. Complex,
Indragandhi Nagar, Ariyalur-621704