



**PLAN SHOWING THE PROPOSED CONSTRUCTION OF GROUND FLOOR R.C.C ROOF COMMERCIAL BUILDING IN S.F.NO:- 126/15A,
UDR PATTA NO:- 5065, AT VEPPANTHATTAI (SOUTH) VILLAGE AND PANCHAYAT, VEPPANTHATTAI TALUK, PERAMBALUR DISTRICT.**







NAME OF OWNER:- Mr.M.BALAMURUGAN, S/O MANIKKAM.

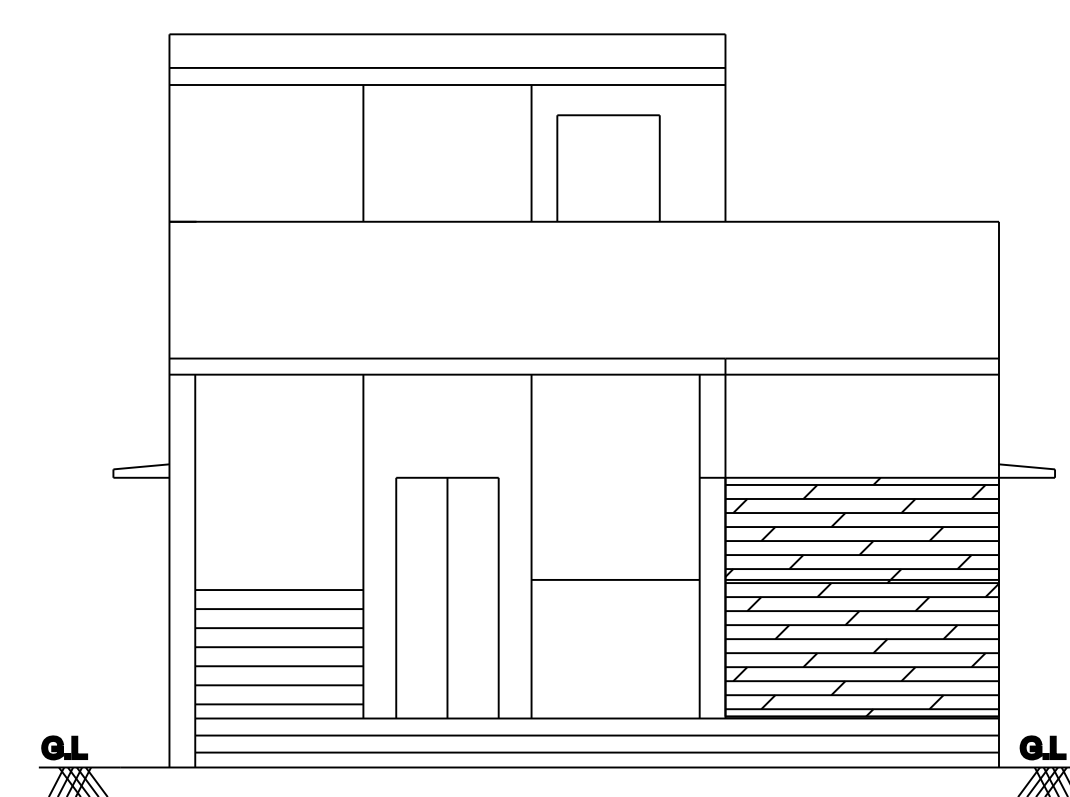


ELEVATION

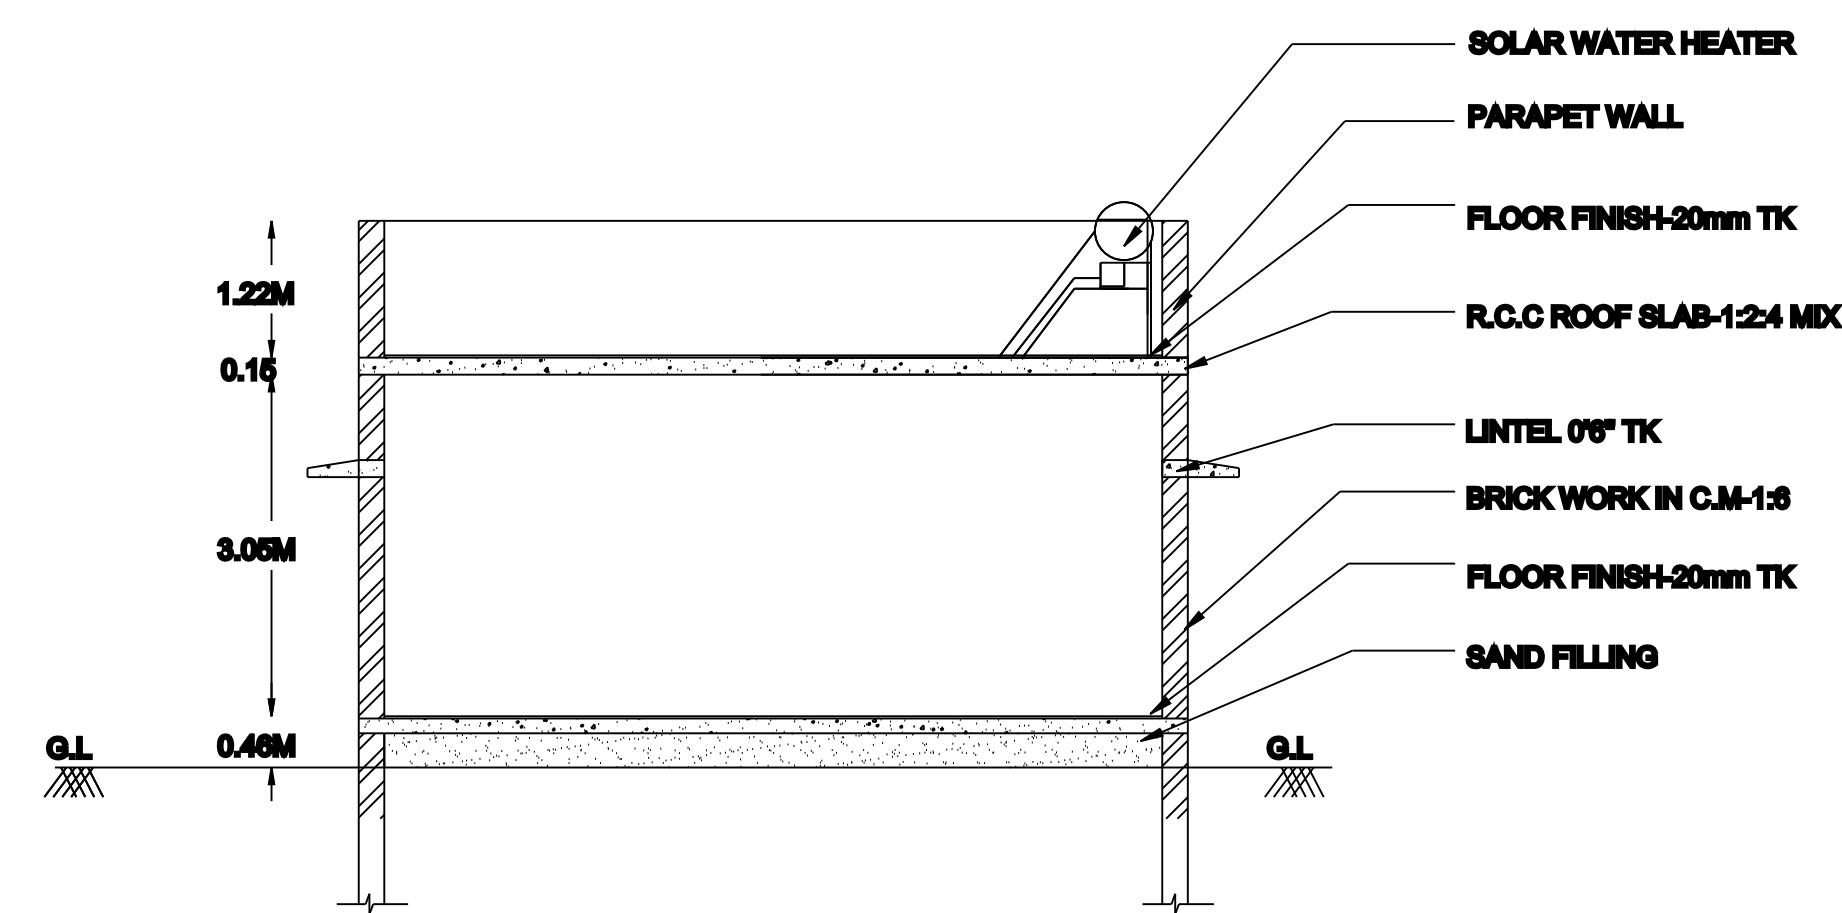


CROSS SECTION ON (A-B)

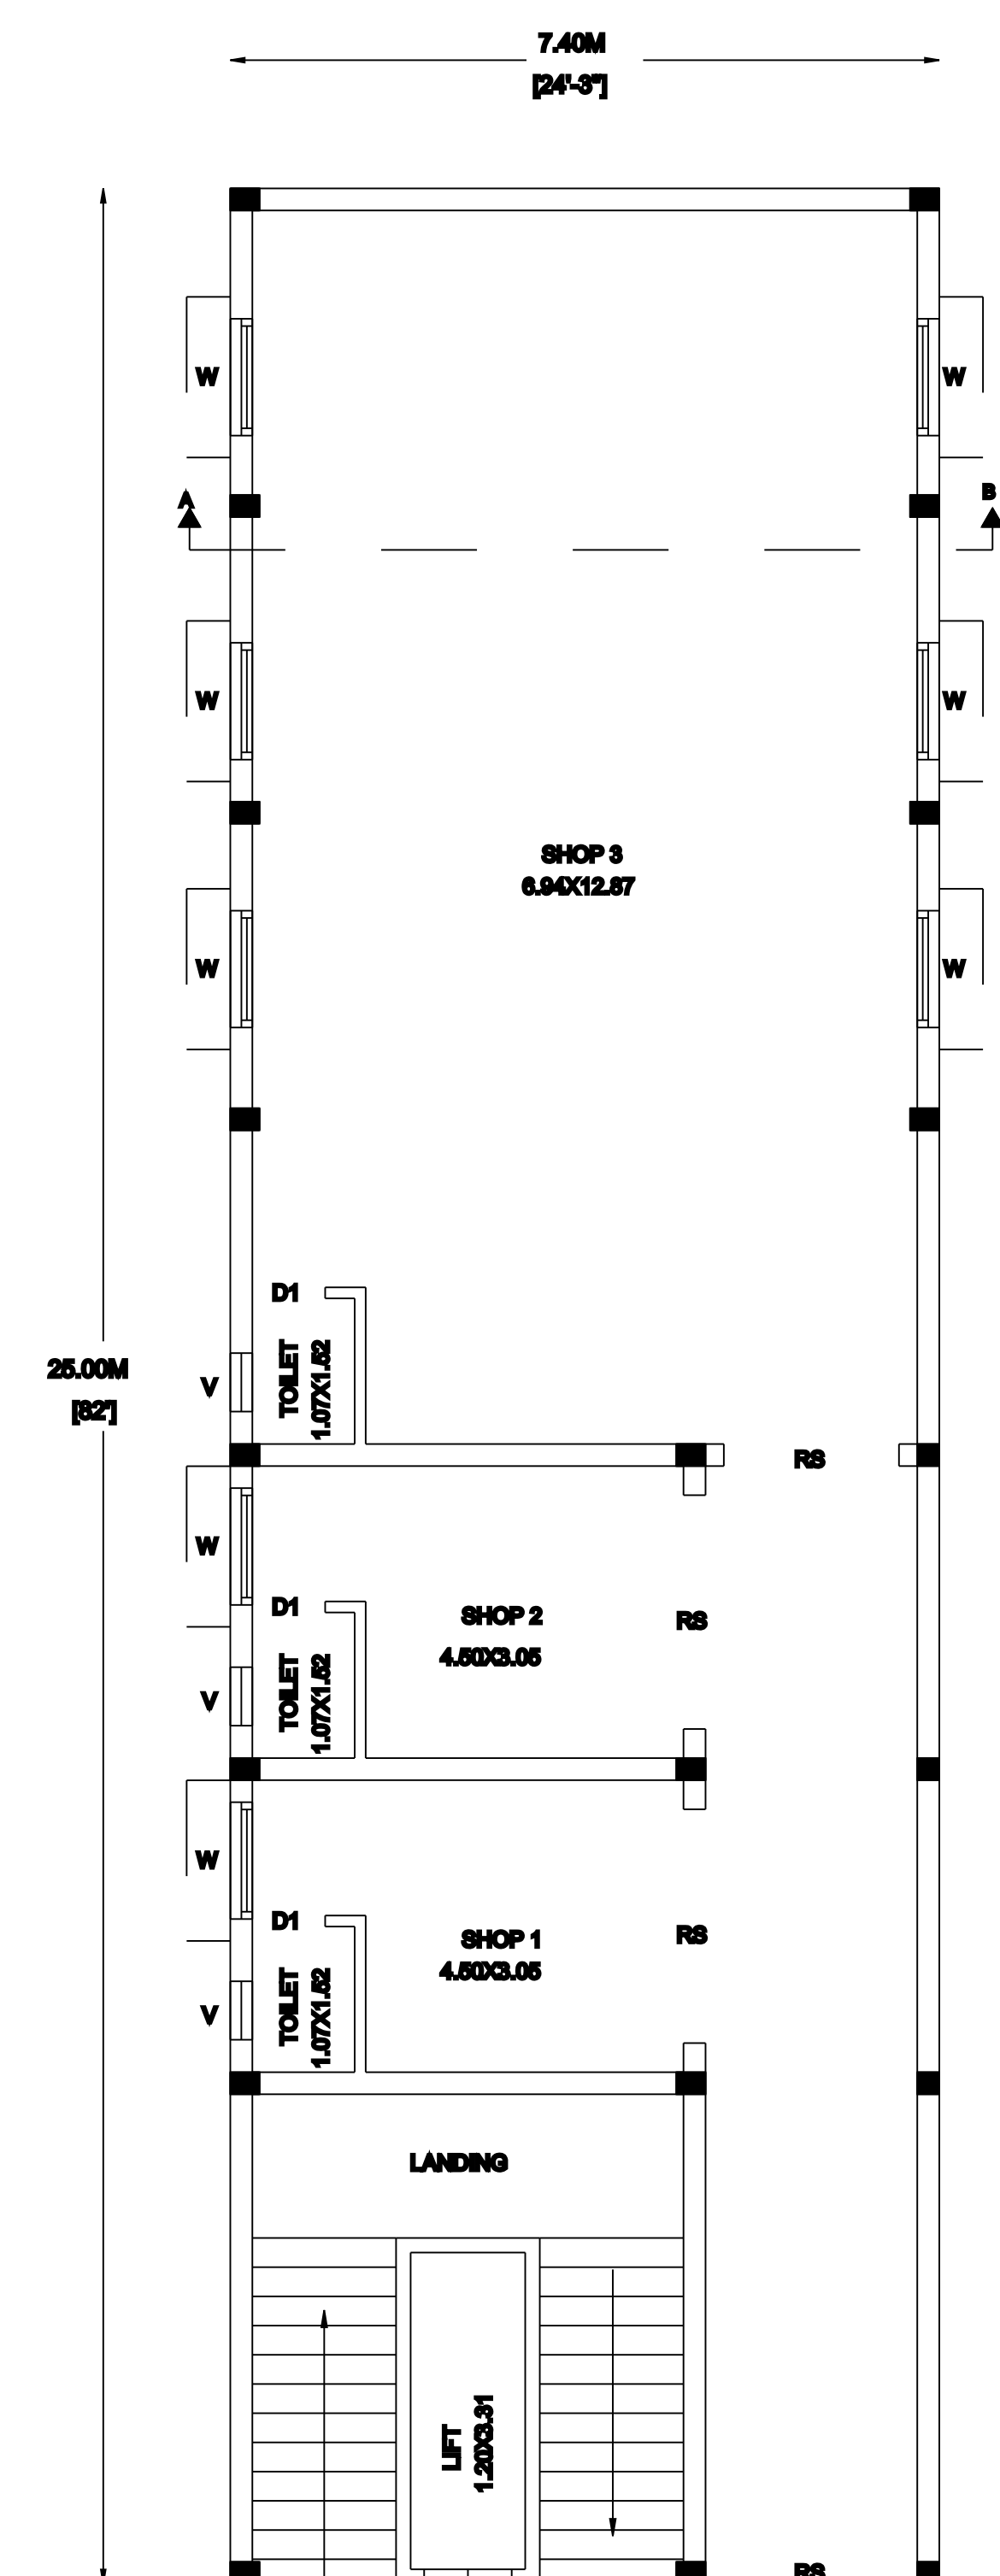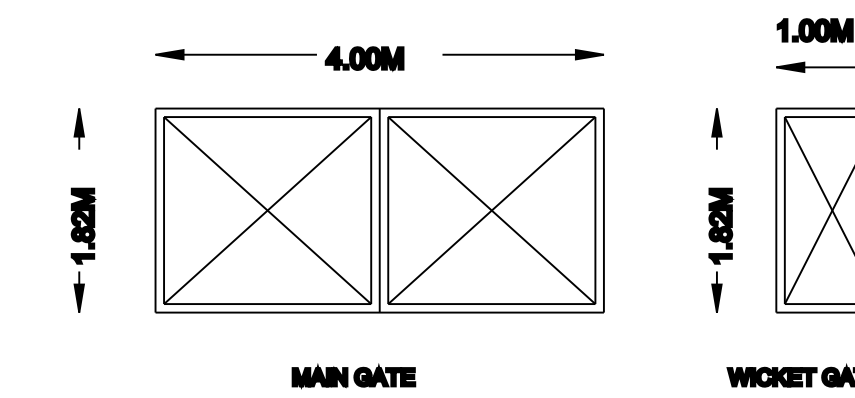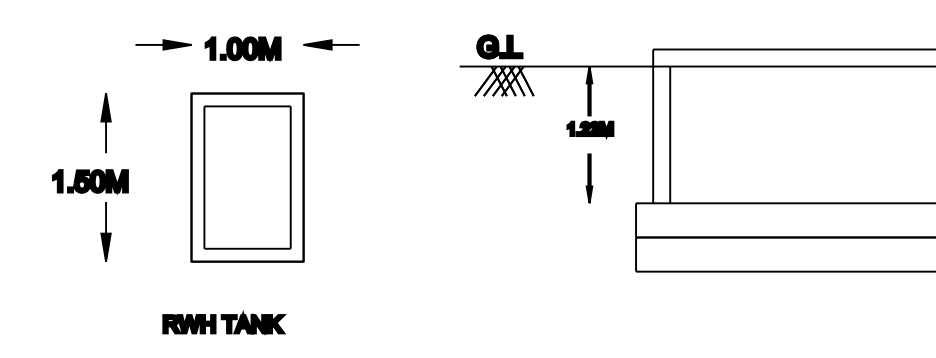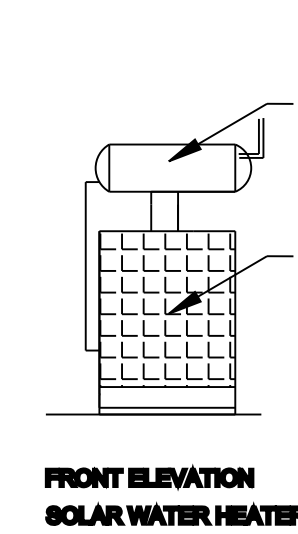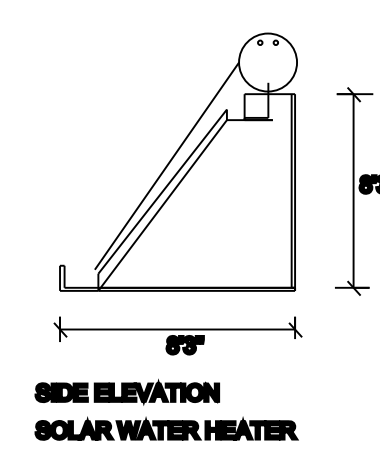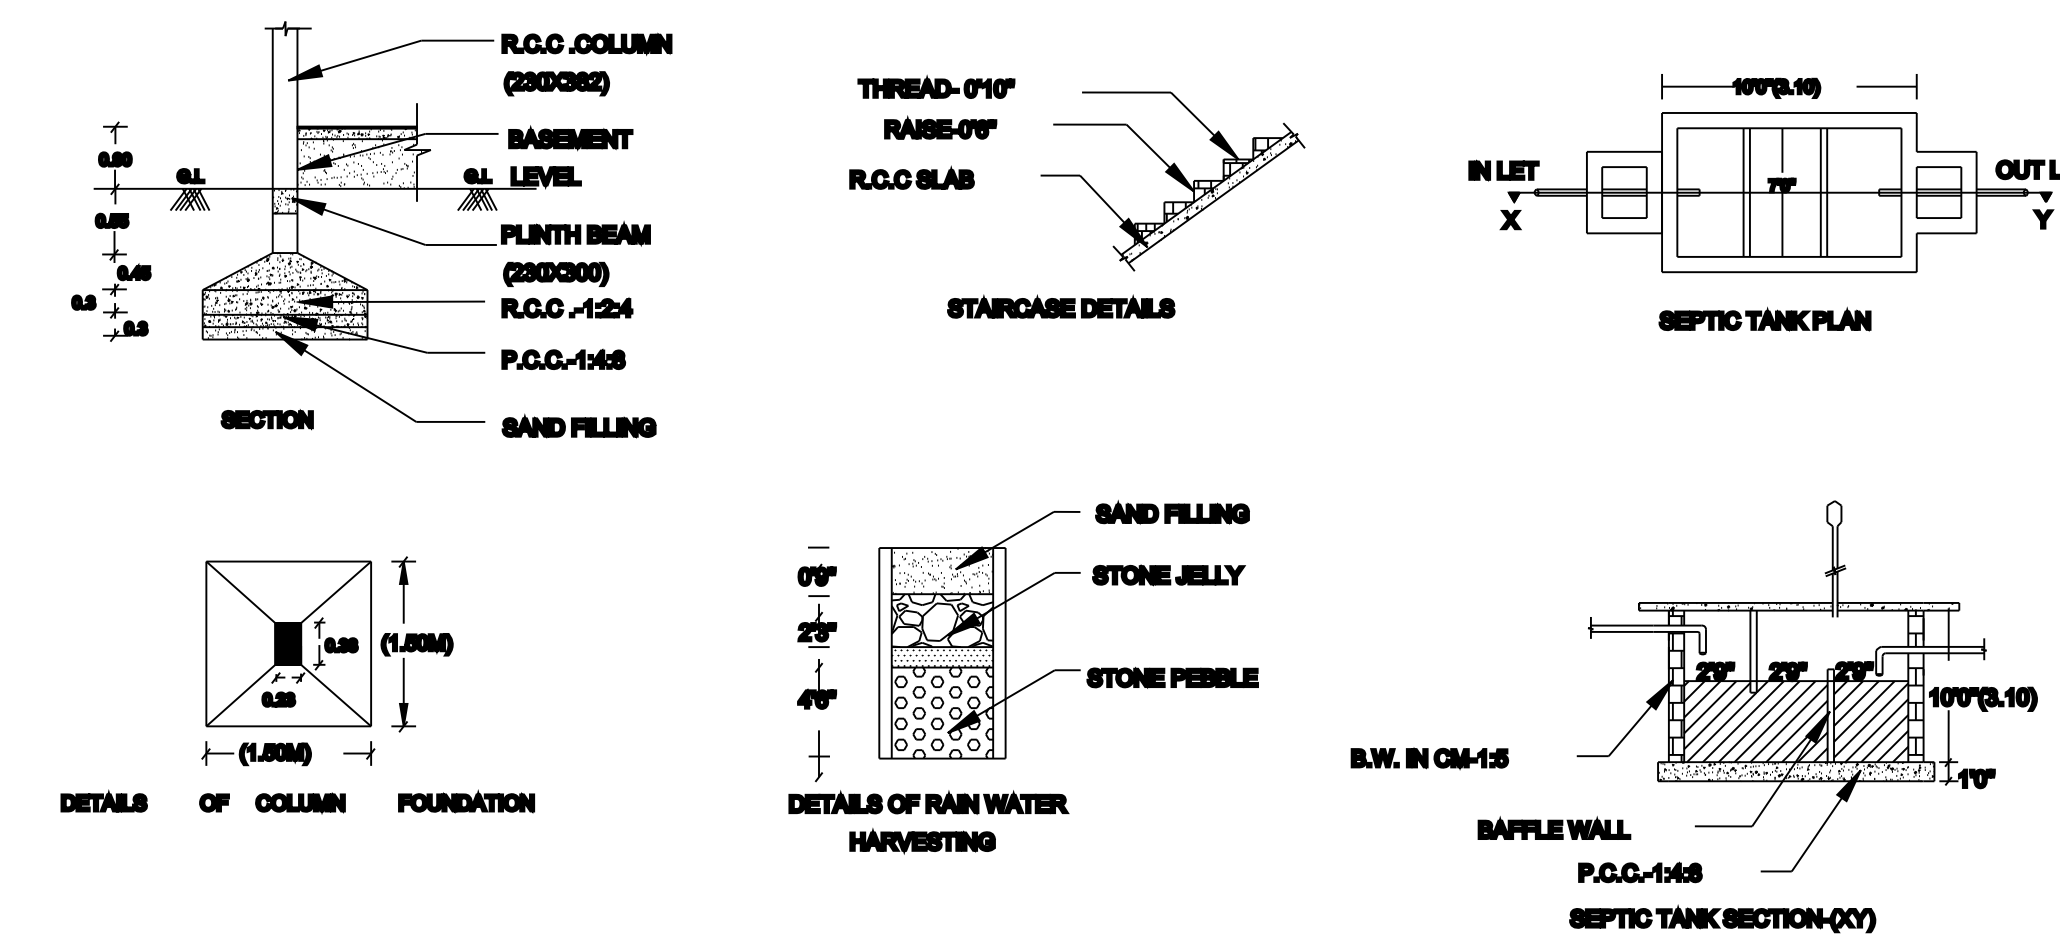


GROUND FLOOR PLAN

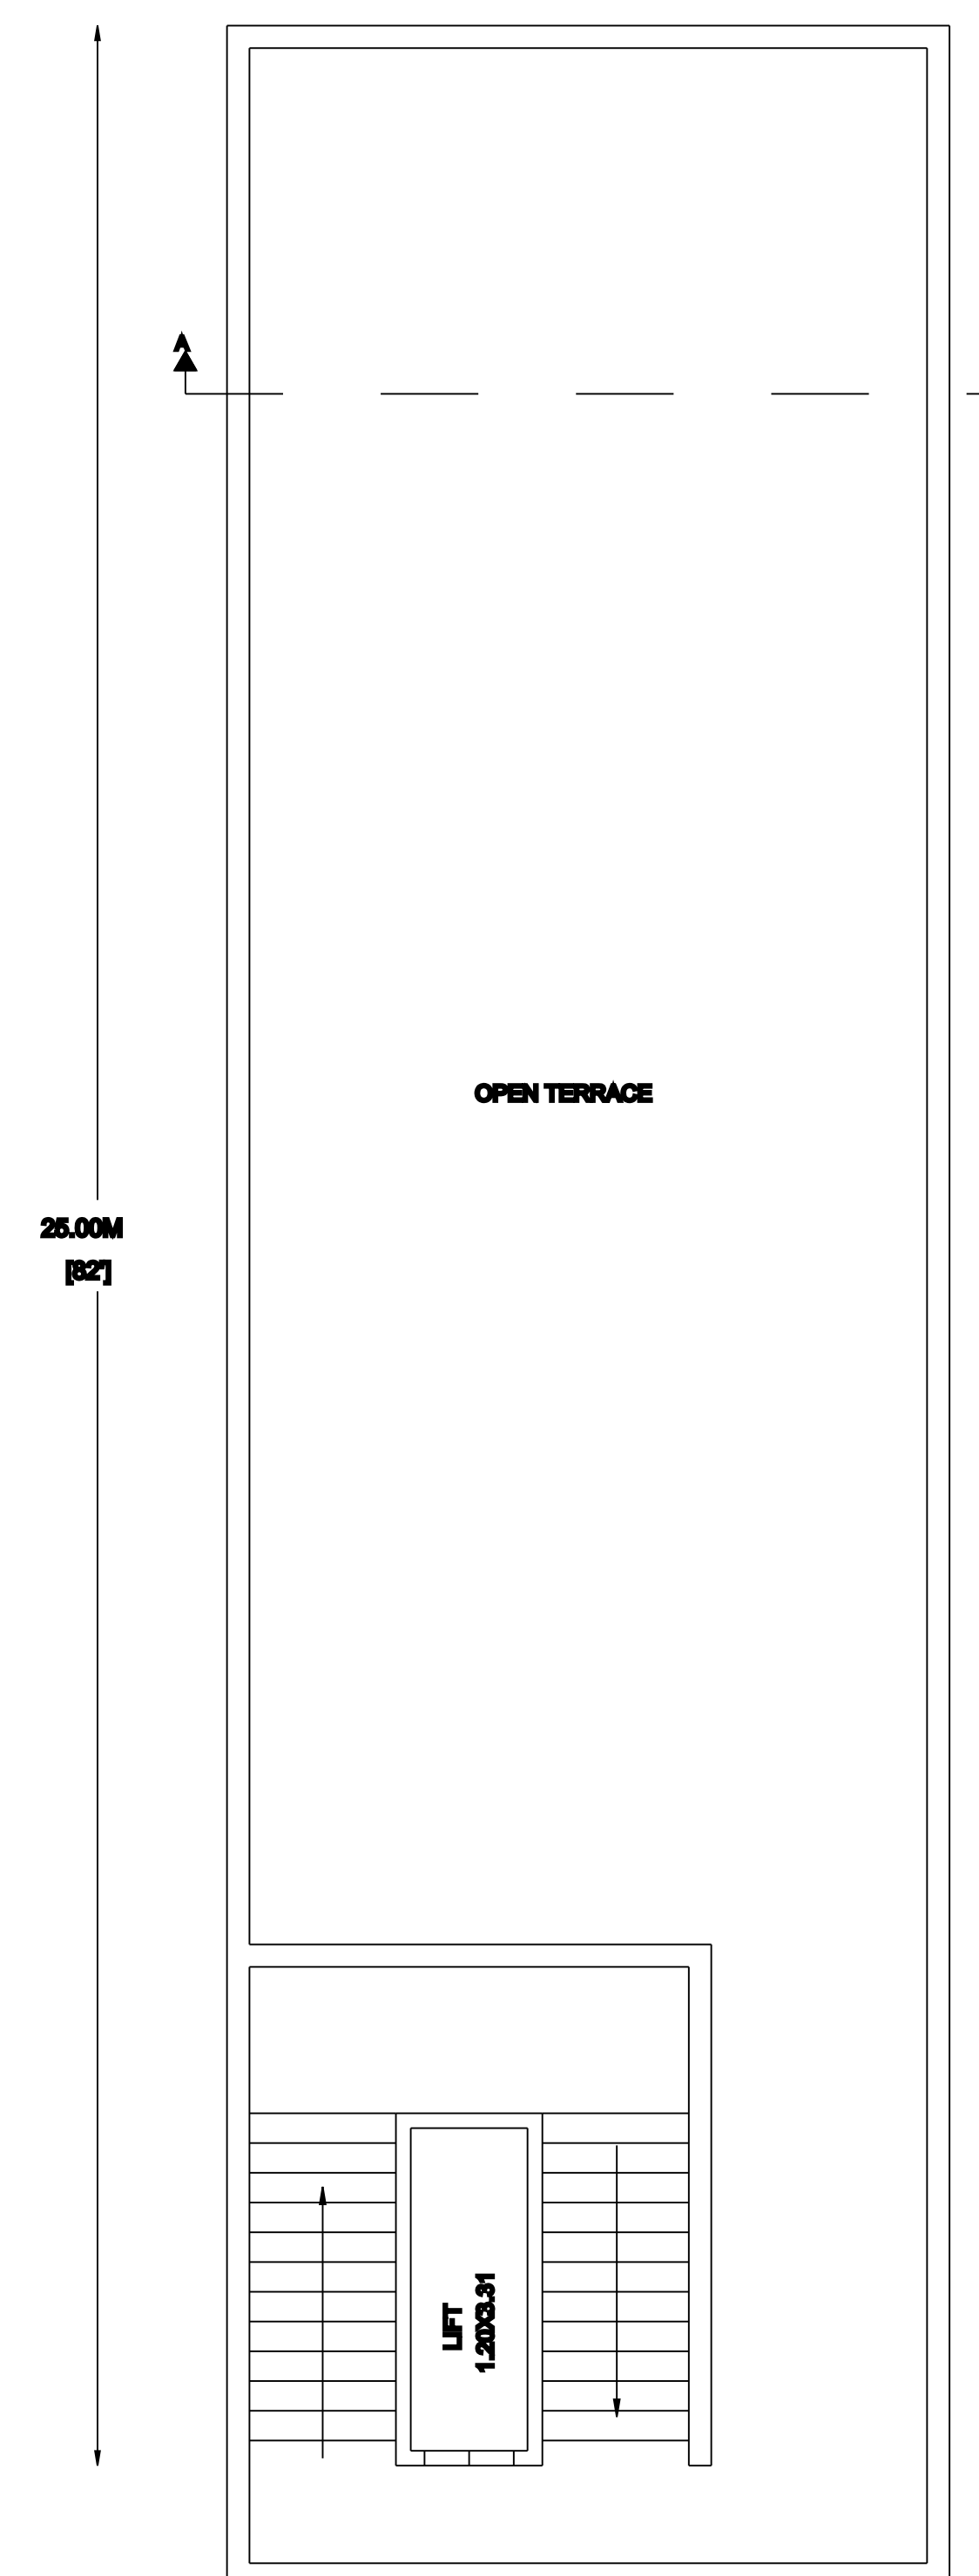

TERRACE FLOOR PLAN

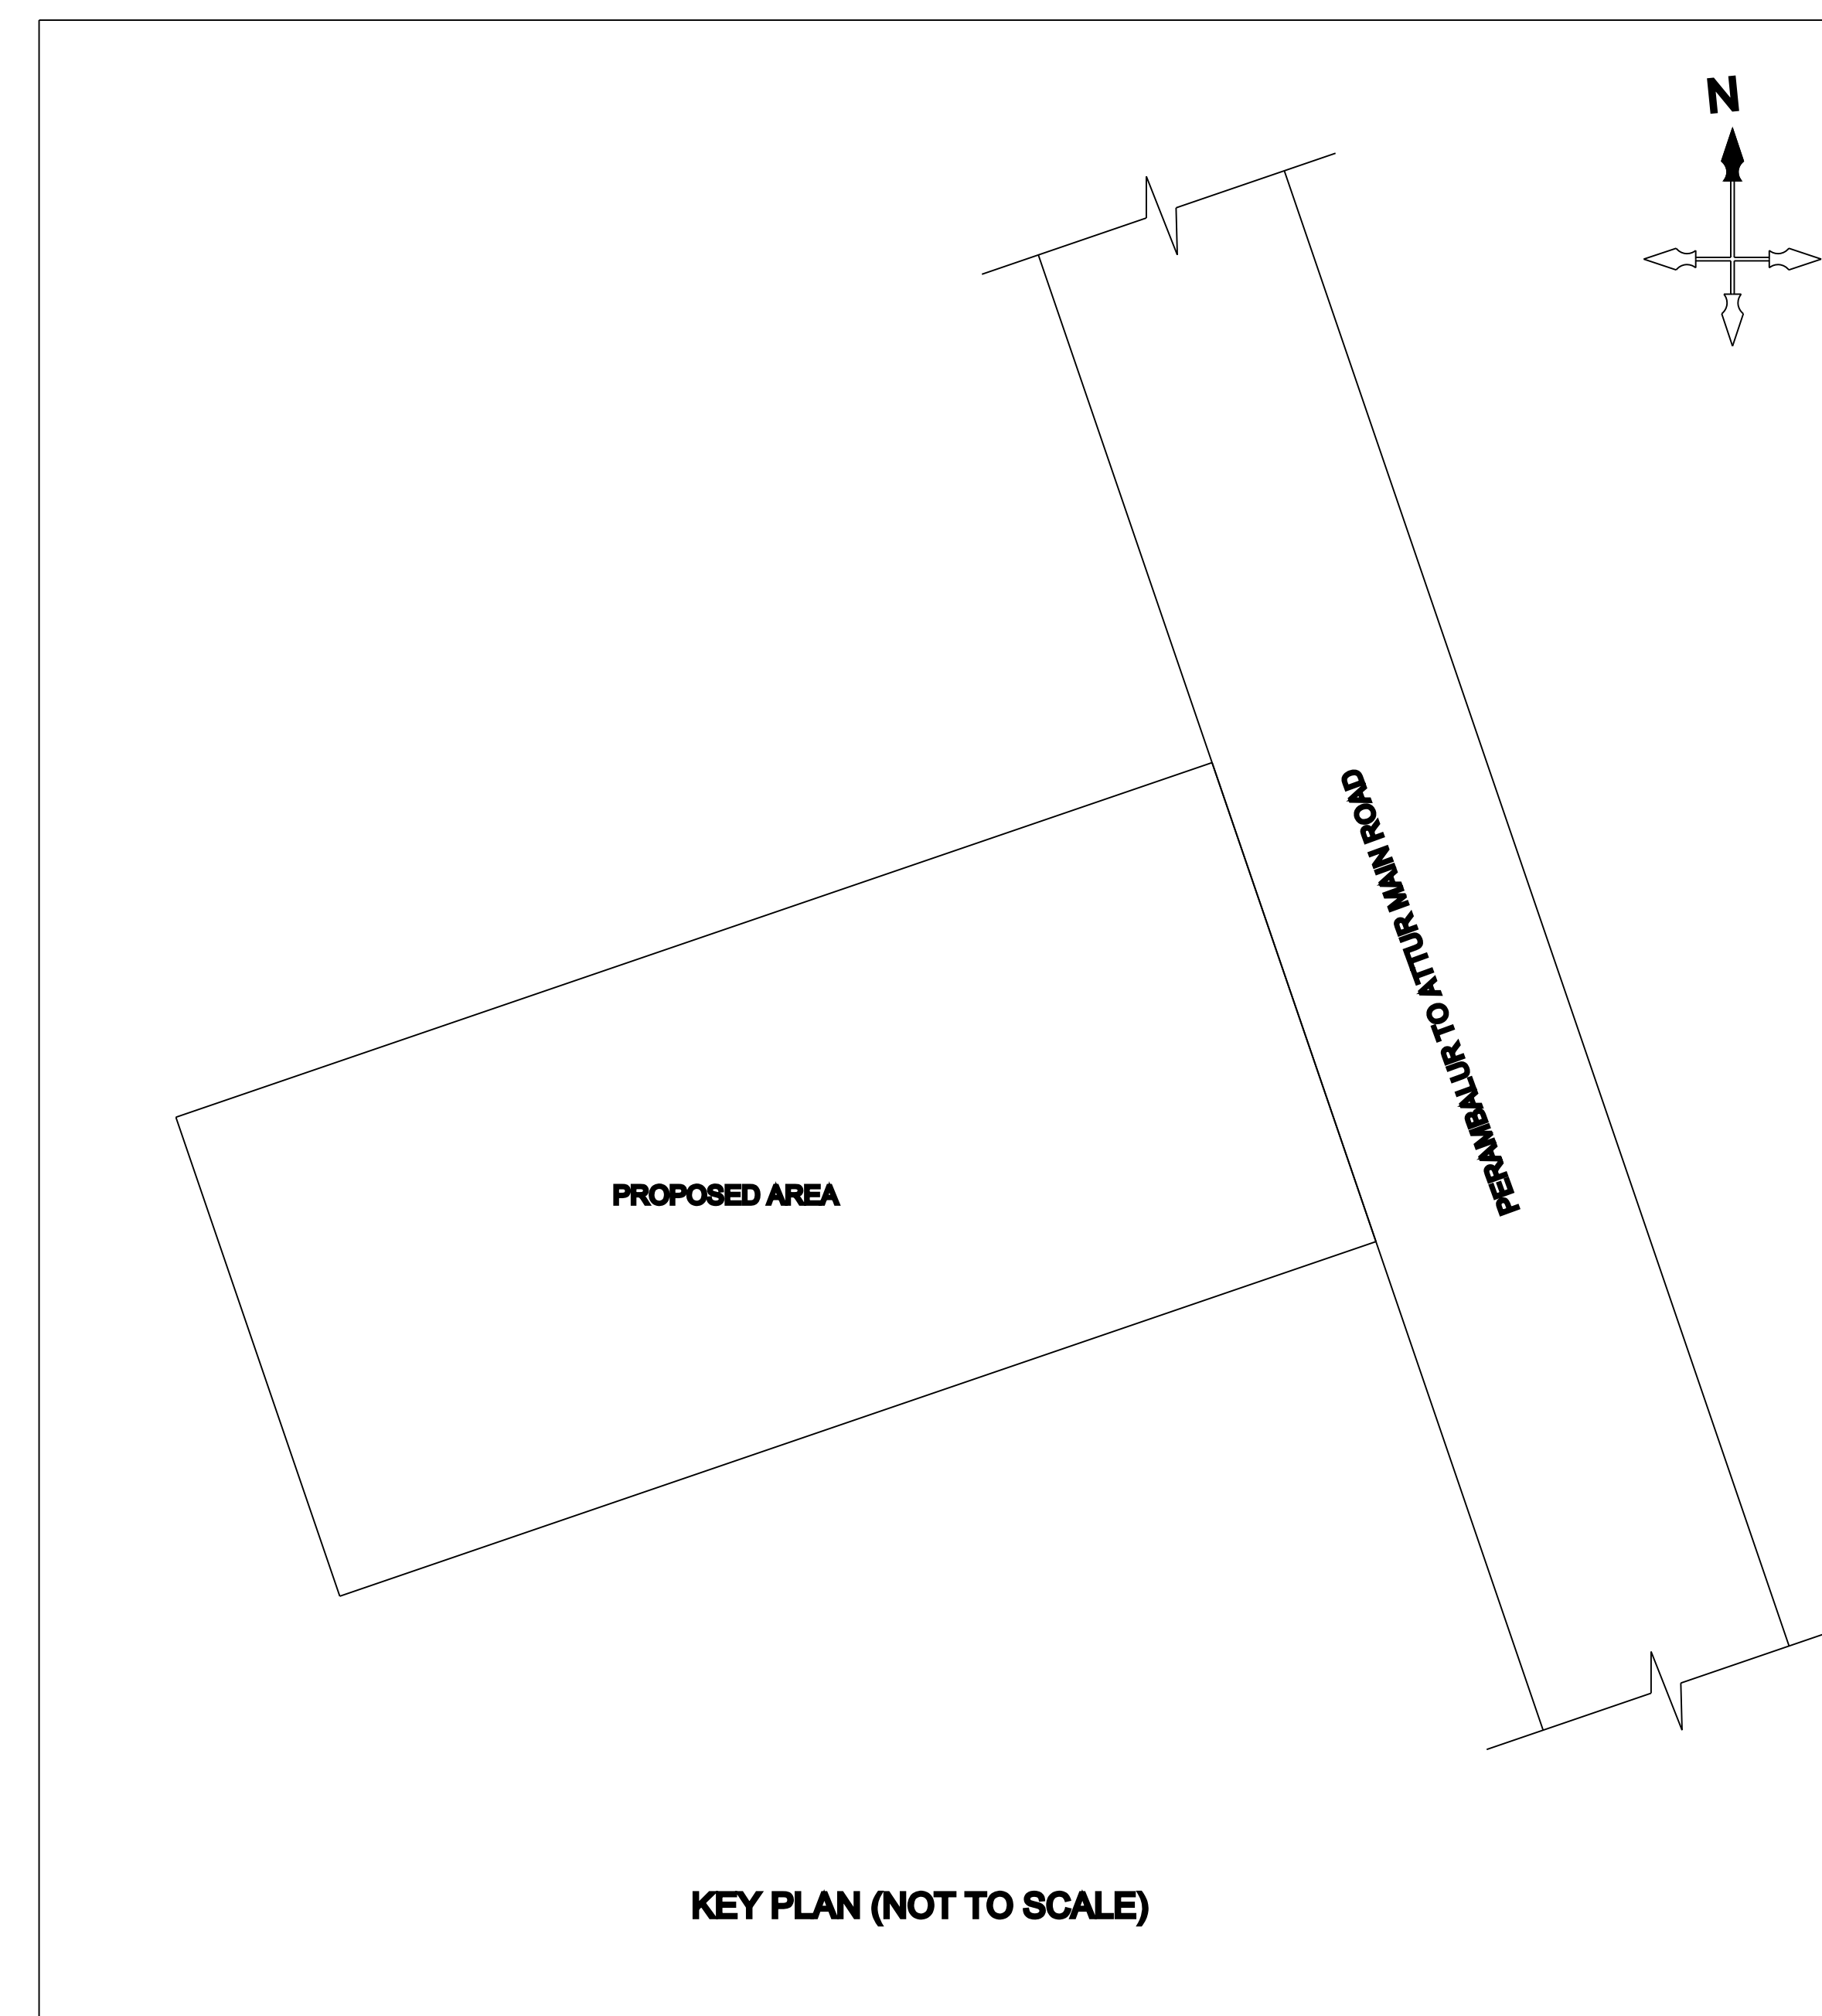

KEY PLAN (NOT TO SCALE)

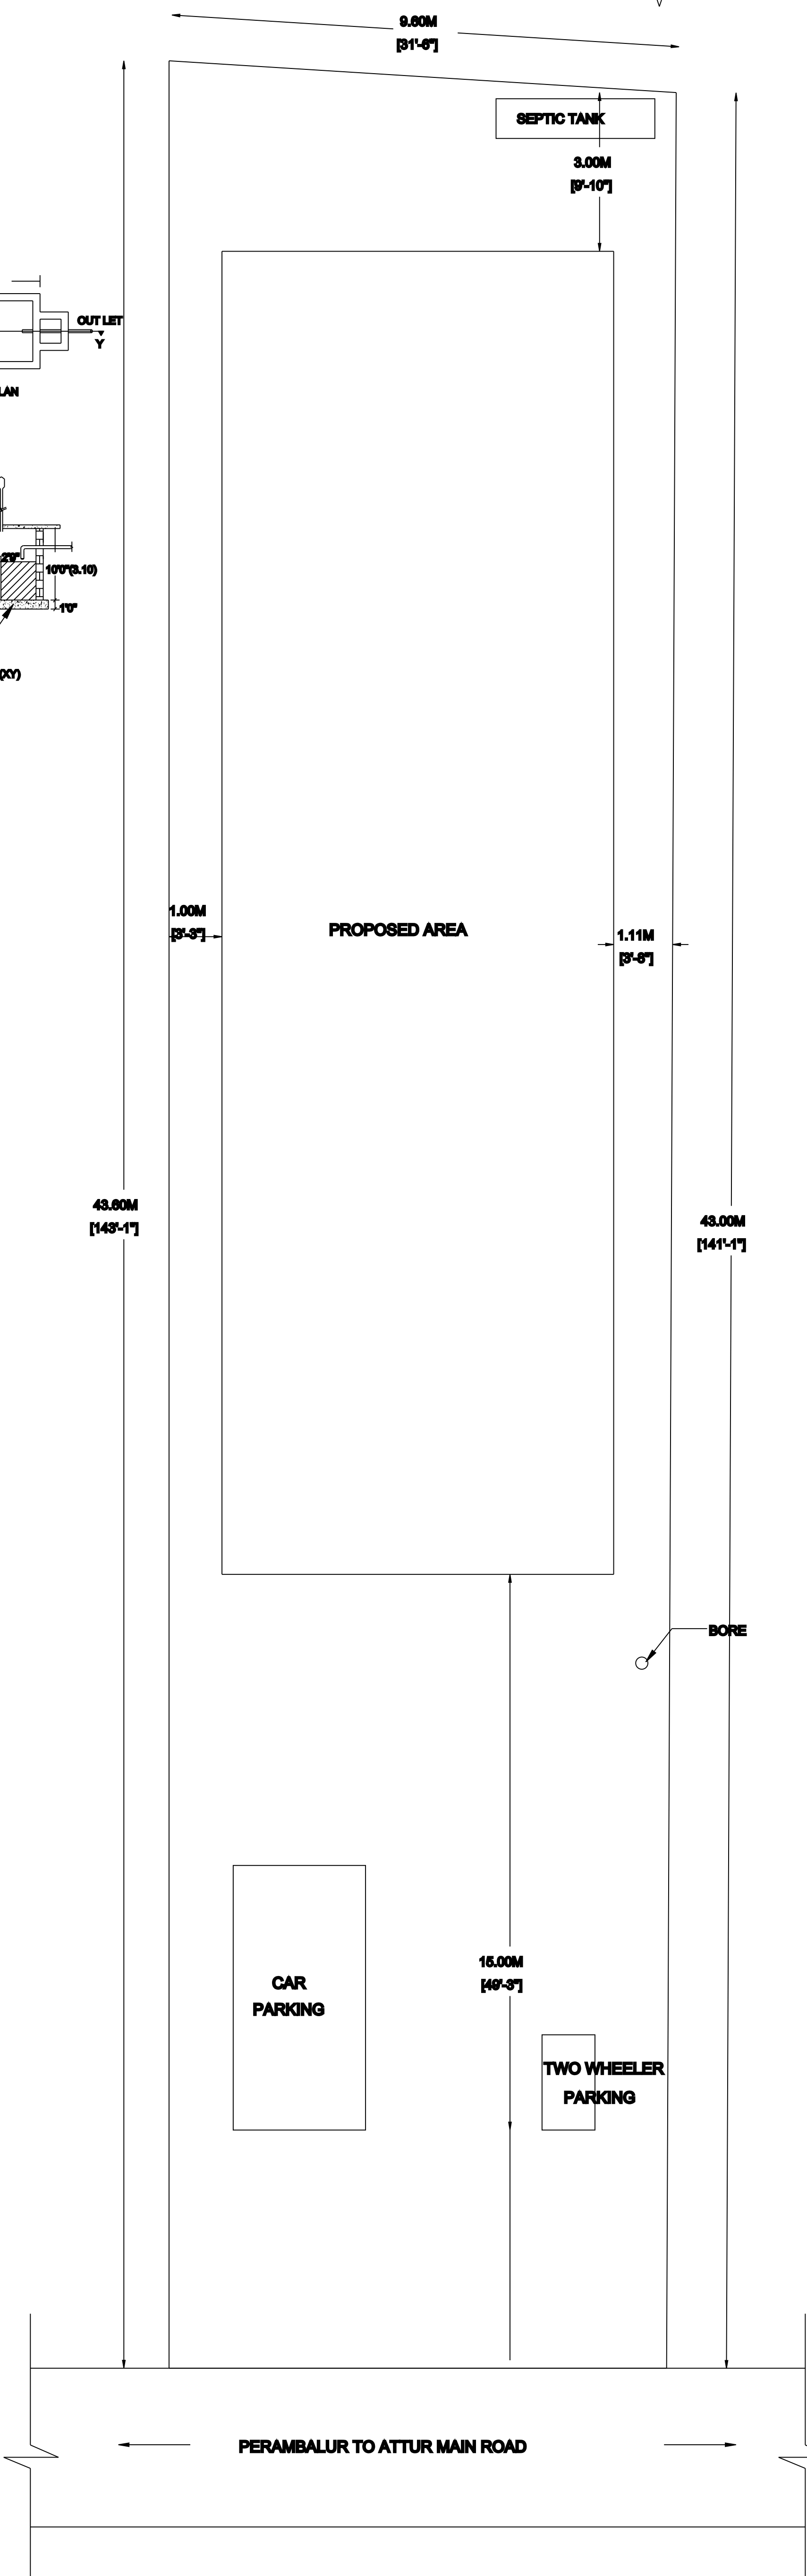

SITE PLAN (SCALE -1:100)

OFFICE USE:

REFERENCE	FEET	METERS
G.G GRILL GATE	4'0"X7'0"	1.22X2.13
R.S ROLLING SHUTTER	8'0"X7'0"	2.44X2.13
D DOOR	3'0"X7'0"	0.91X2.13
D1 DOOR	2'6"X7'0"	0.76X2.13
W WINDOW	4'0"X4'0"	1.22X1.22
V VENTILATOR	3'0"X3'0"	0.91X0.91
AREA CALCULATION	SQ.FT	SQ.M
TOTAL AREA OF THE SITE	4578.00	425.30
GROUND FLOOR ROOF AREA	1991.34	185.00
OPEN AREA	2586.66	240.30

COLOUR INDEX:

1. SITE BOUNDRY SHOWN
2. PROPOSED BUILDING SHOWN
3. EXISTING ROAD SHOWN

NOTE:

- 1. ALL DIMENSIONS ARE IN FEET & METER**
- 2. WASTE WATER USED FOR GARDENING PURPOSE**
- 3. RAIN WATER HARVESTING PIT TO BE PROVIDED**
- 4. U - SEPTIC TANK TO BE PROVIDED**

SCALE : **1 INCH=8 FEET (OR) 1:100**

OWNER ADDRESS:

**Mr.M.BALAMURUGAN,
S/O MANIKKAM,
NO:- 1, NORTH STREET,
THONDAPADI VILLAGE,
VEPPANTHATTAL- TK,
PERAMBALUR- DT.**

SIGNATURE:

(M.BALAMURUGAN)

ENGINEER:

