

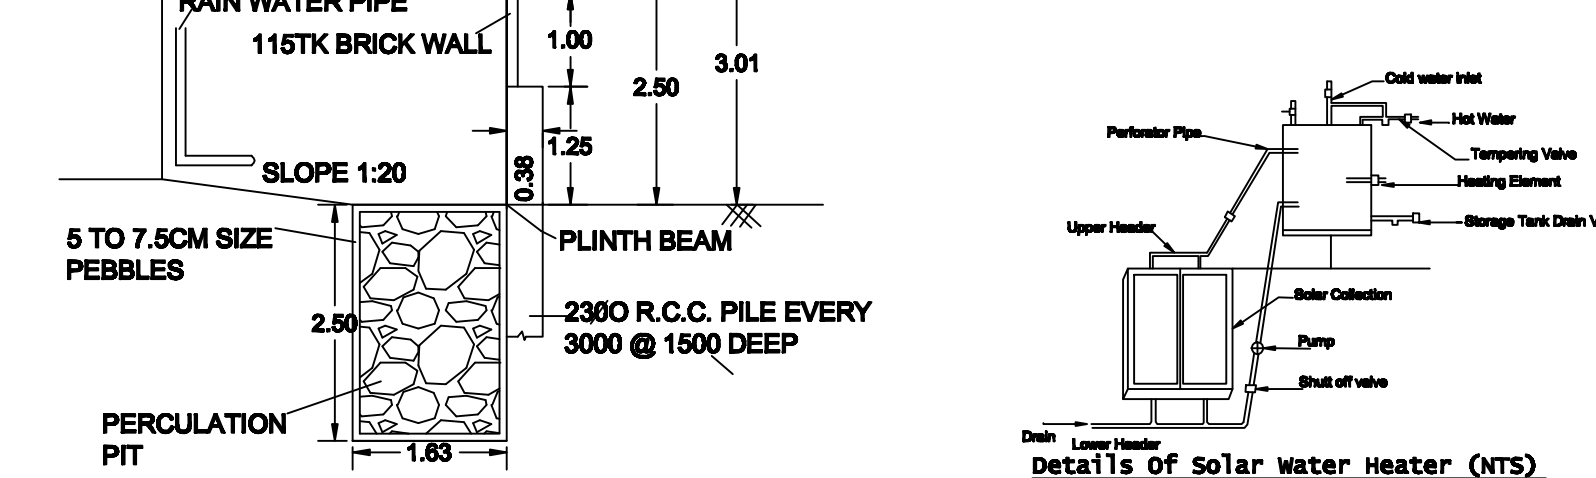
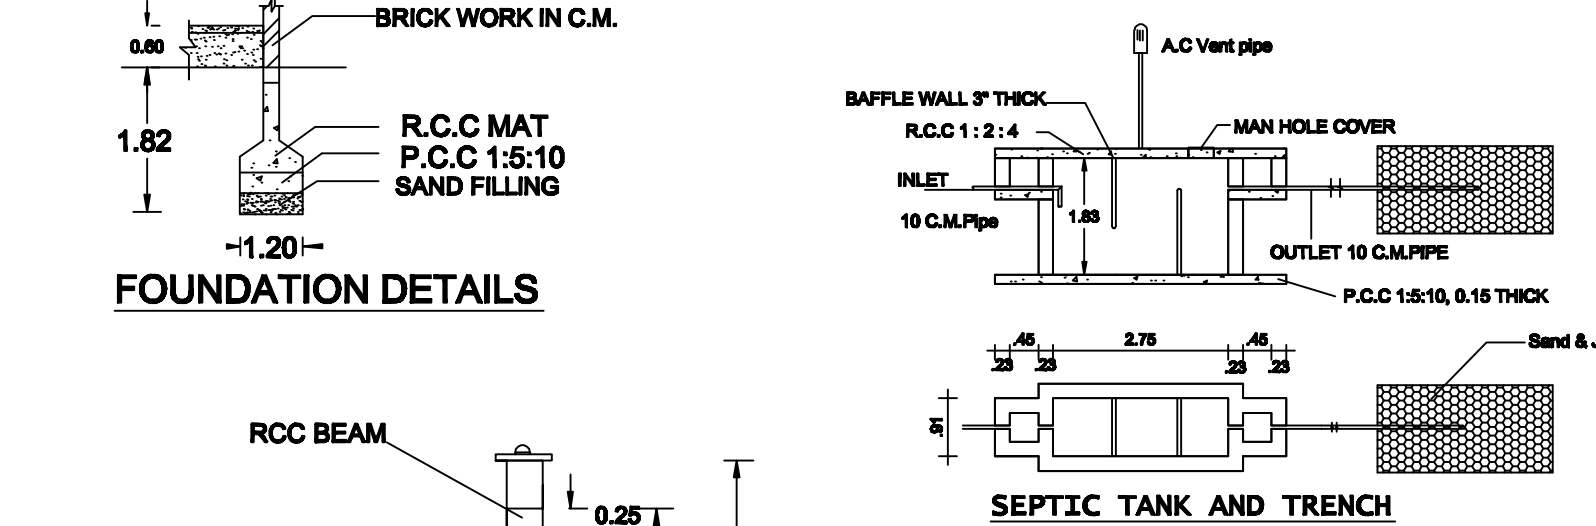



PLAN SHOWING THE PROPOSED CONSTRUCTION OF A GROUND FLOOR A.C SHEET ROOF BUILDING IN
SF.NO: 183/7A, PATTA NO: 1381 AT MELAMATHUR VILLAGE AND PANCHAYATH, ALATHUR TALUK, PERAMBALUR DISTRICT.
OWNER NAME : THIRU : T. DHANAVEL S/O, THIRU: THANGAVEL.

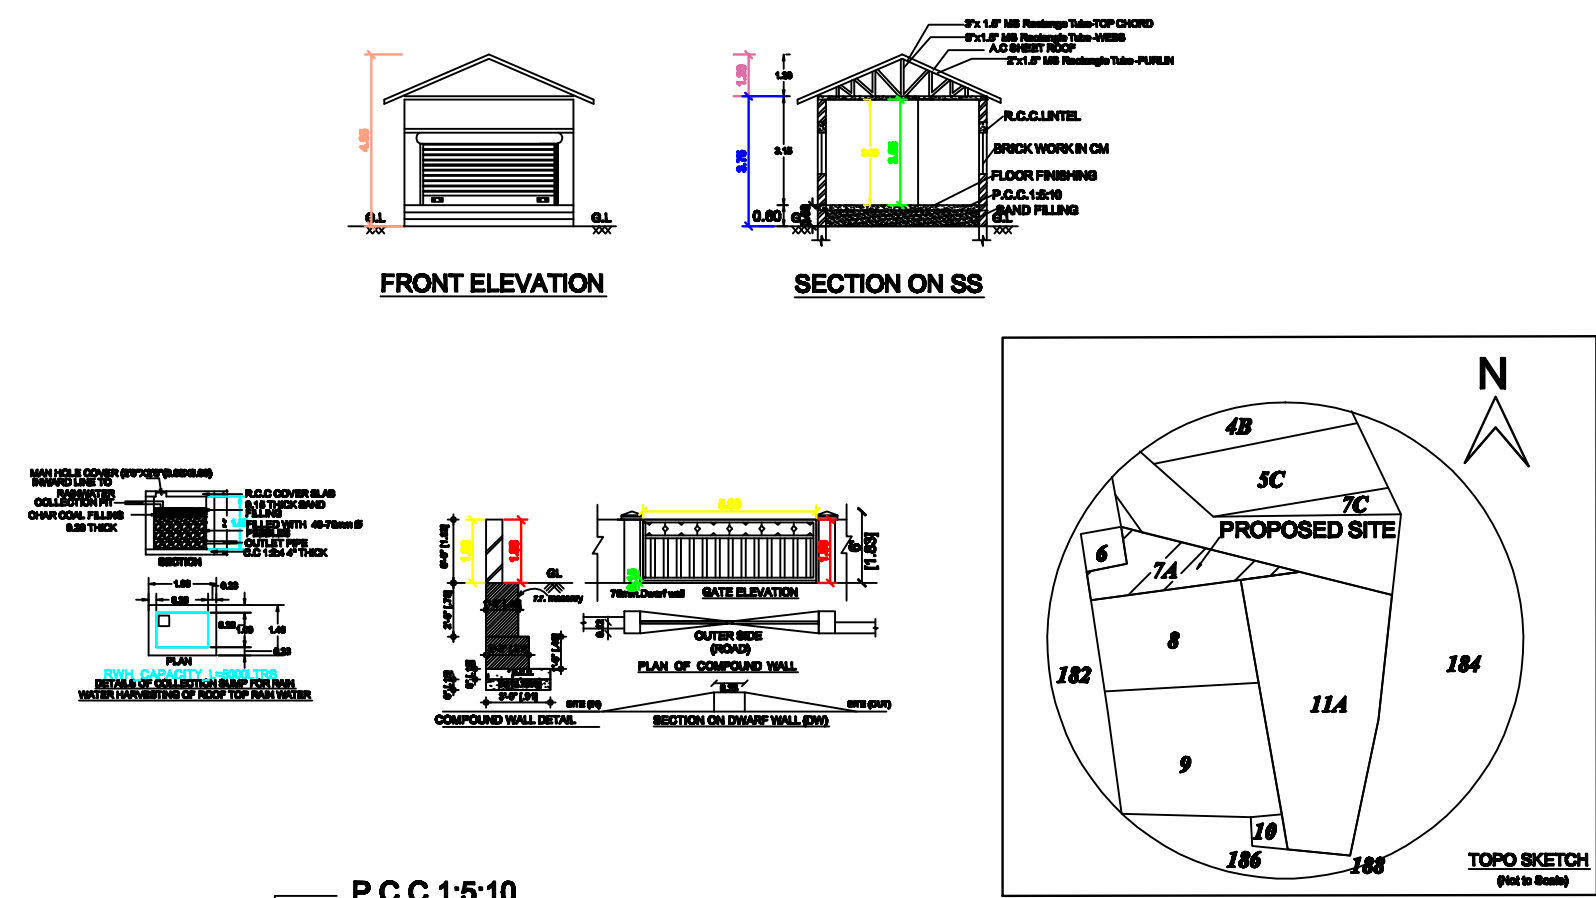


RAINWATER HARVESTING

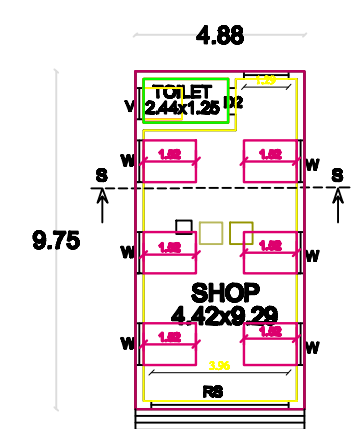

GROUND FLOOR

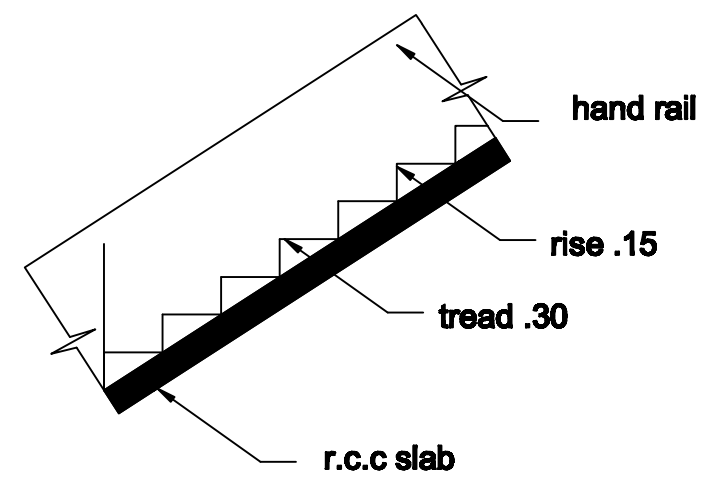

STAIR

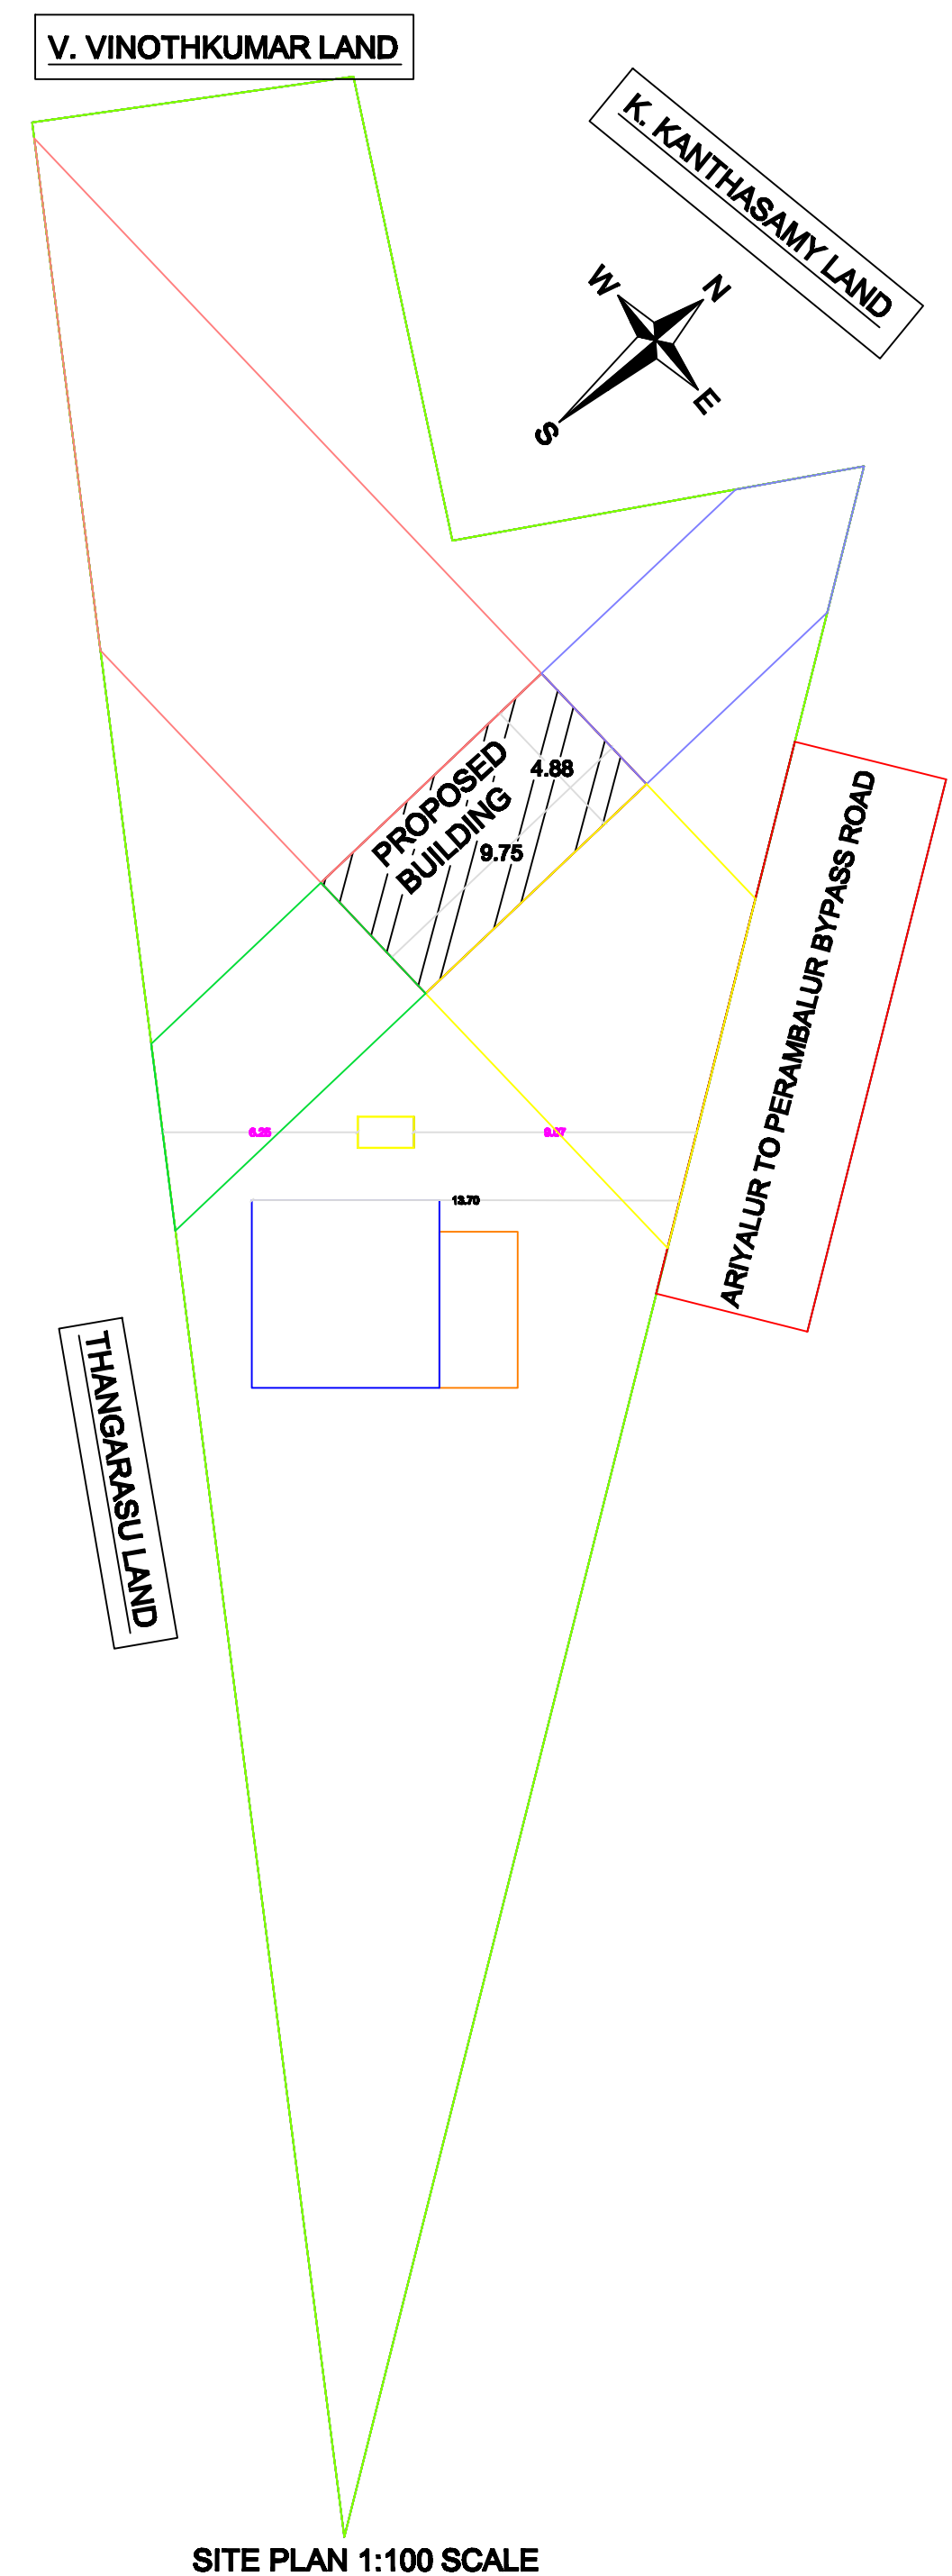

SITE PLAN 1:100 SCALE

PLAN INFO
BLOCK_1_B-SHOP_MEMBER_COUNT=1
PLOT_AREA_M2=950.16
SINGLE_FAMILY_BLDG=NO
ROAD_WIDTH=6.10
ROAD_LENGTH=250
AREA_TYPE=OTHERS
AVG_PLOT_DEPTH=12.30
AVG_PLOT_WIDTH=15.89
LAND_USE_ZONE=COMMERCIAL
LEASEHOLD_LAND=NO
SURVEY_NO=183/7A
DISTRICT=PERAMBALUR
JURISDICTION_TYPE=PANCHAYAT
OSR_APPLICABLE=NO
PREMIUM_FSI_REQUIRED=NO
IS_APPROVED_LAYOUT=NO
AS_PER_DOCUMENT=950.16
IS_SWIMMING_POOL_EXISTS=NO
IS_PRIVATE_EXCLUSIVE_PASSAGE=NO
PATTA_NO=1381
TALUK=ALATHUR
AS_AT_SITE=950.16
FMB_OR_PLR=950.16
RWH_DECLARED=YES
IF_HERITAGE_TOWN_LESS_THAN_1KM_RADIUS=NO

APPROVED BY:

REFERENCE :

ROLLING SHUTTER RS 3.96X2.10
C.W DOOR D2 0.80X2.10
C.W. WINDOW W 1.20X1.52
C.W. VENTILATOR V 0.90X0.80

AREA STATEMENT: COMMERCIAL

PROPOSED BUILDING FLOOR-GROUND

PLINTH AREA : 47.58 SQ.M
CARPET AREA : 37.11 SQ.M
PLOT AREA : 950.16 SQ.M
OPEN AREA : 902.58 SQ.M

OWNER:

ENGINEER:

UR.VISVANATHAN (Civil Engg)
Licensed Building Surveyor
ANUKIRAKAM CONSTRUCTION
Ariyalur
Ph: 94867 93924 / 96557 94572
Reg.No:090/LS/2019/00007