



PLAN SHOWING THE PROPOSED CONSTRUCTION OF GROUND & FIRST FLOOR R.C.C ROOF RESIDENTIAL BUILDING IN S.F.NO:- 27/23,
UDR S.F.NO:- 35/8B3A2, 35/8B4A1B, UDR PATTA NO:- 6433, PLOT NO:- 303,304,305 AT SRI MARIYAMMAN NAGAR, KONERIPALAYAM VILLAGE AND PANCHAYAT,
PERAMBALUR TALUK, PERAMBALUR DISTRICT.

NAME OF OWNER:- Mrs.M.SATHYA, W/O ANAND.

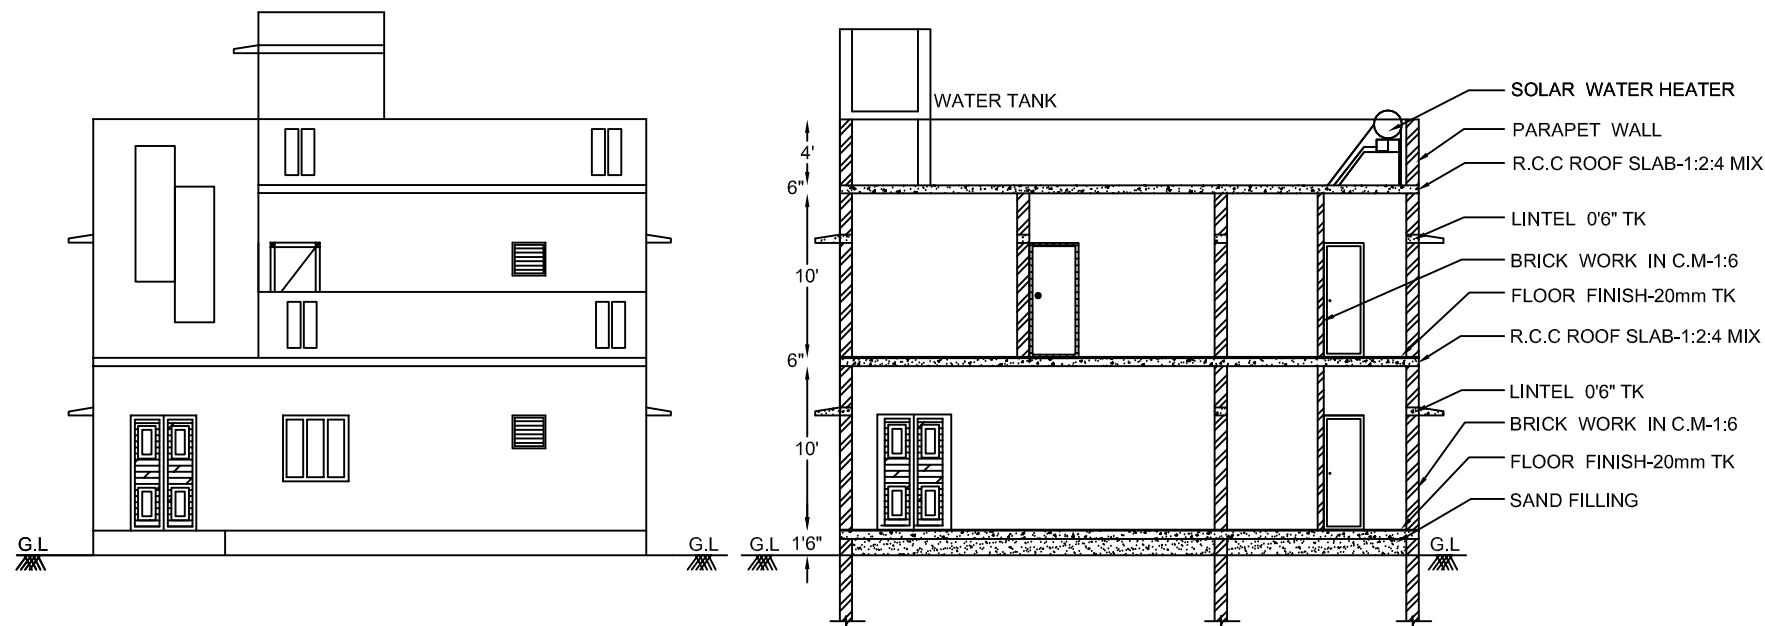


ELEVATION


CROSS SECTION ON (A-B)

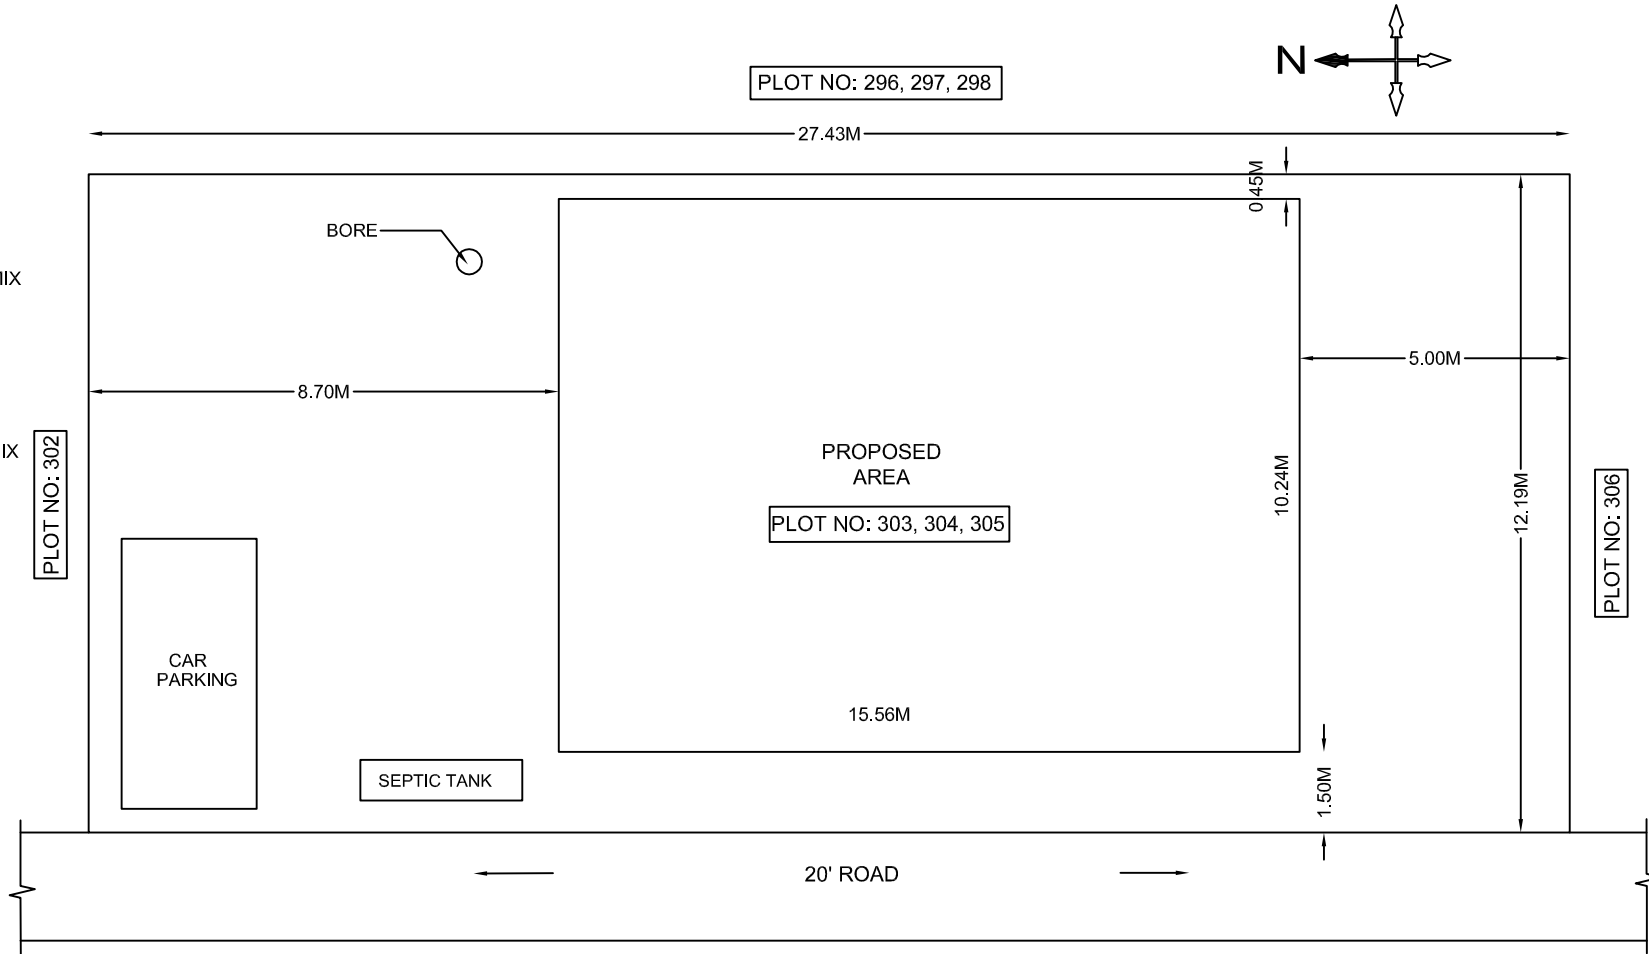









SITE PLAN (SCALE -1:100)

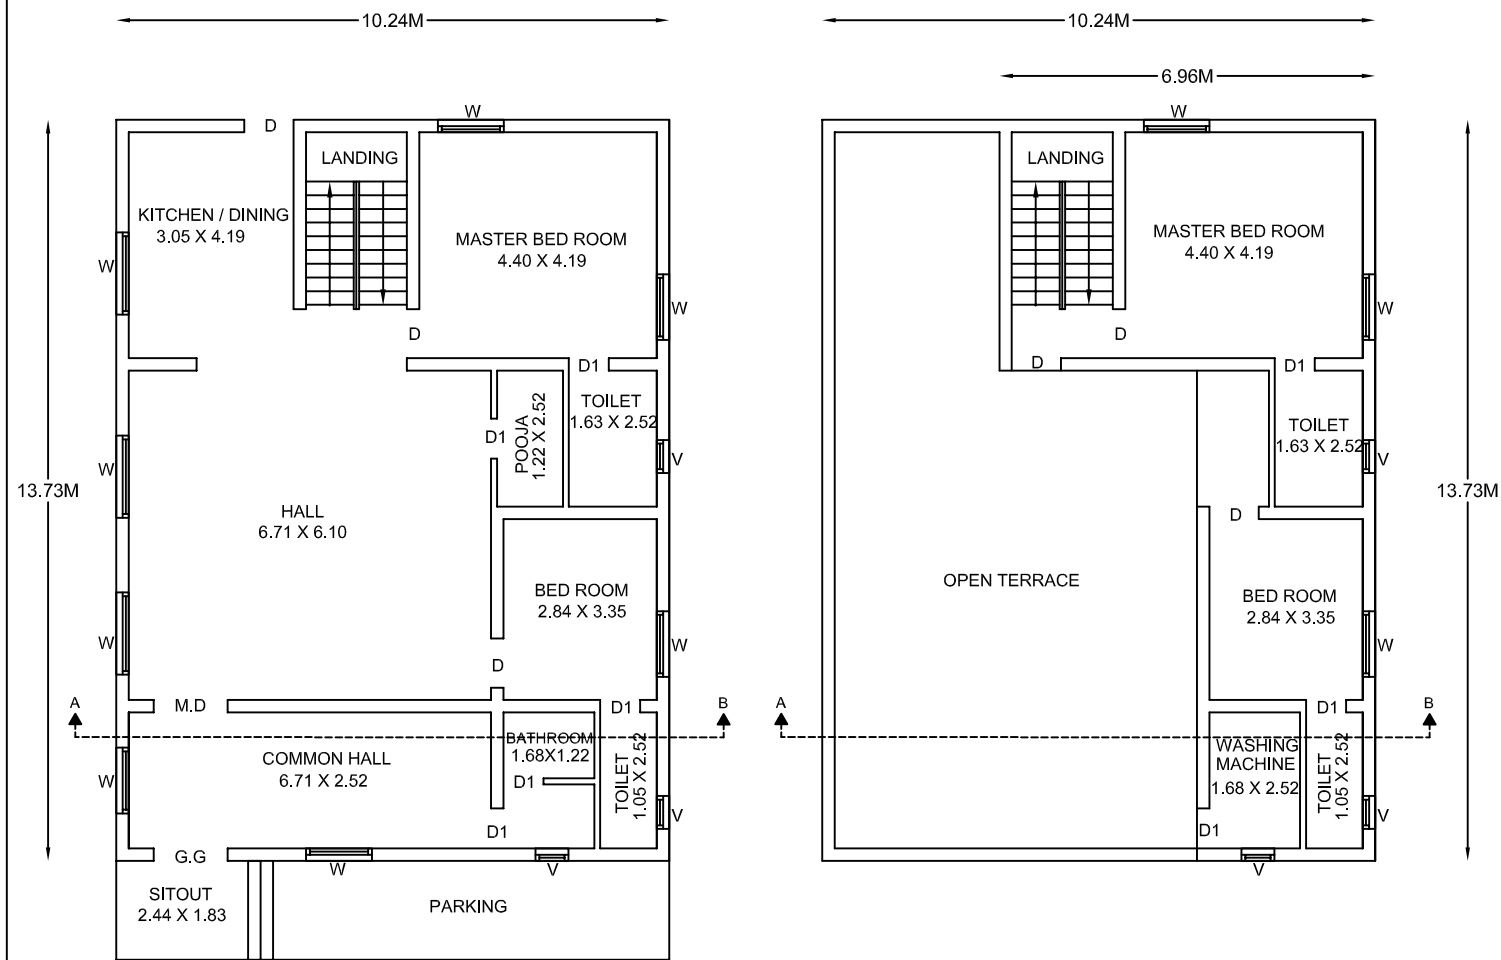

FIRST FLOOR PLAN

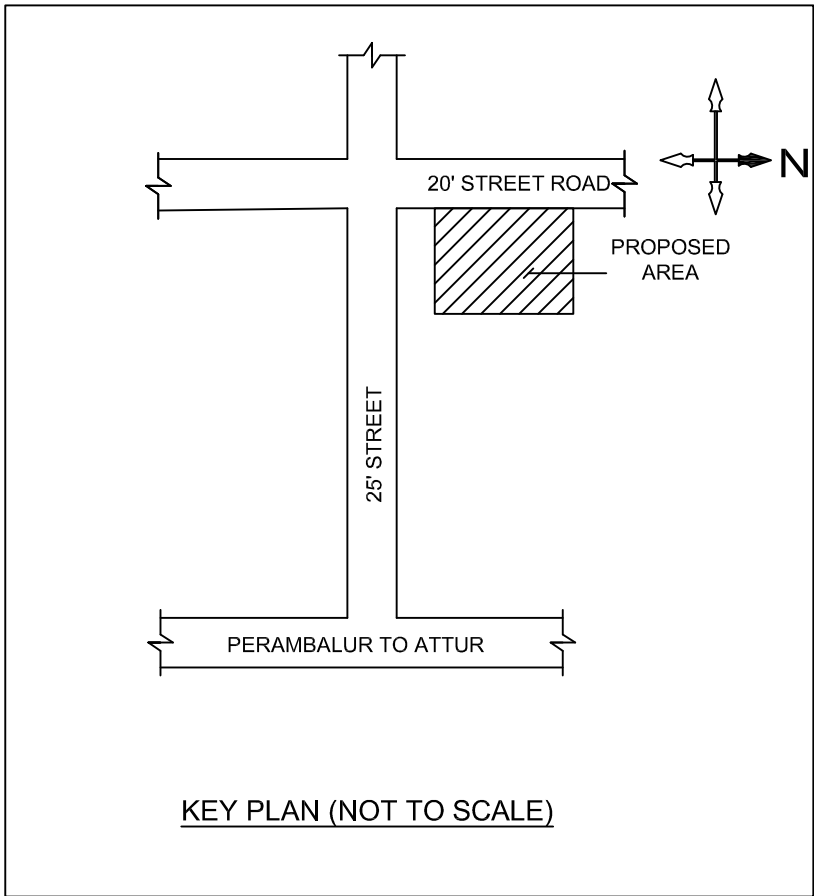

KEY PLAN (NOT TO SCALE)

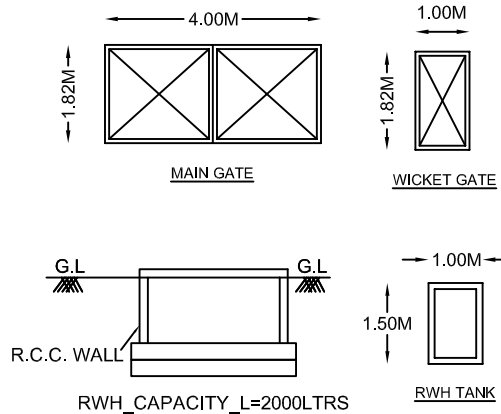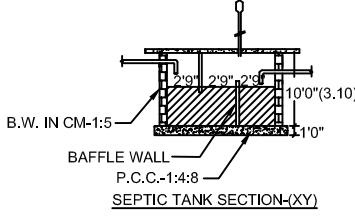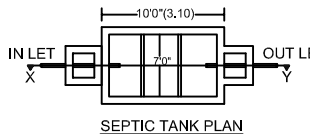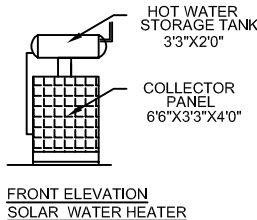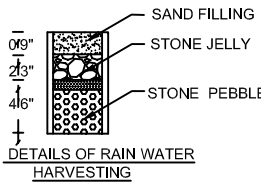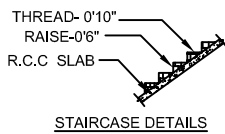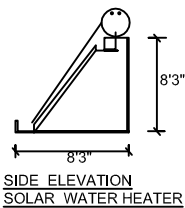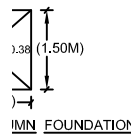

OFFICE USE:

REFERENCE	FEET	METERS
G.G GRILL GATE	4'0"X7'0"	1.22X2.13
M.D MAIN DOOR	4'0"X7'0"	1.22X2.13
D DOOR	3'0"X7'0"	0.91X2.13
D1 DOOR	2'6"X7'0"	0.76X2.13
W WINDOW	4'0"X4'0"	1.22X1.22
V VENTILATOR	3'0"X3'0"	0.91X0.91
AREA CALCULATION	SQ.FT	SQ.M
TOTAL AREA OF THE SITE	3600.00	334.45
GROUND FLOOR ROOF AREA	1785.00	168.82
FIRST FLOOR ROOF AREA	747.00	62.29
OPEN AREA	1068.00	103.34

COLOUR INDEX:

1. SITE BOUNDRY SHOWN ☐
2. PROPOSED BUILDING SHOWN ☐
3. EXISTING ROAD SHOWN ☐

NOTE:

1. ALL DIMENSIONS ARE IN FEET & METER
2. WASTE WATER USED FOR GARDENING PURPOSE
3. RAIN WATER HARVESTING PIT TO BE PROVIDED
4. U - SEPTIC TANK TO BE PROVIDED

SCALE:

1 INCH=8 FEET (OR) 1:100

OWNER ADDRESS:

Mrs.M.SATHYA,
W/O ANAND,
D.NO:2/79,
MARIYAMMAN KOVIL STREET,
OLAIPPADI MAJIRA VEPUR VILLAGE,
KUNNAM- TK,
PERAMBALUR- DT.

SIGNATURE:

(M.SATHYA)

ENGINEER:

Er.G.GOPINATH.B.E.,
Registered Engineer
Reg.NO.089/LS/2020/00019
GR CONSTRUCTIONS
M.H.Plaza First Floor,
Near Kamaraj Arch,
Perambalur - 621212.
Cell : 9566952085, 9786192085