

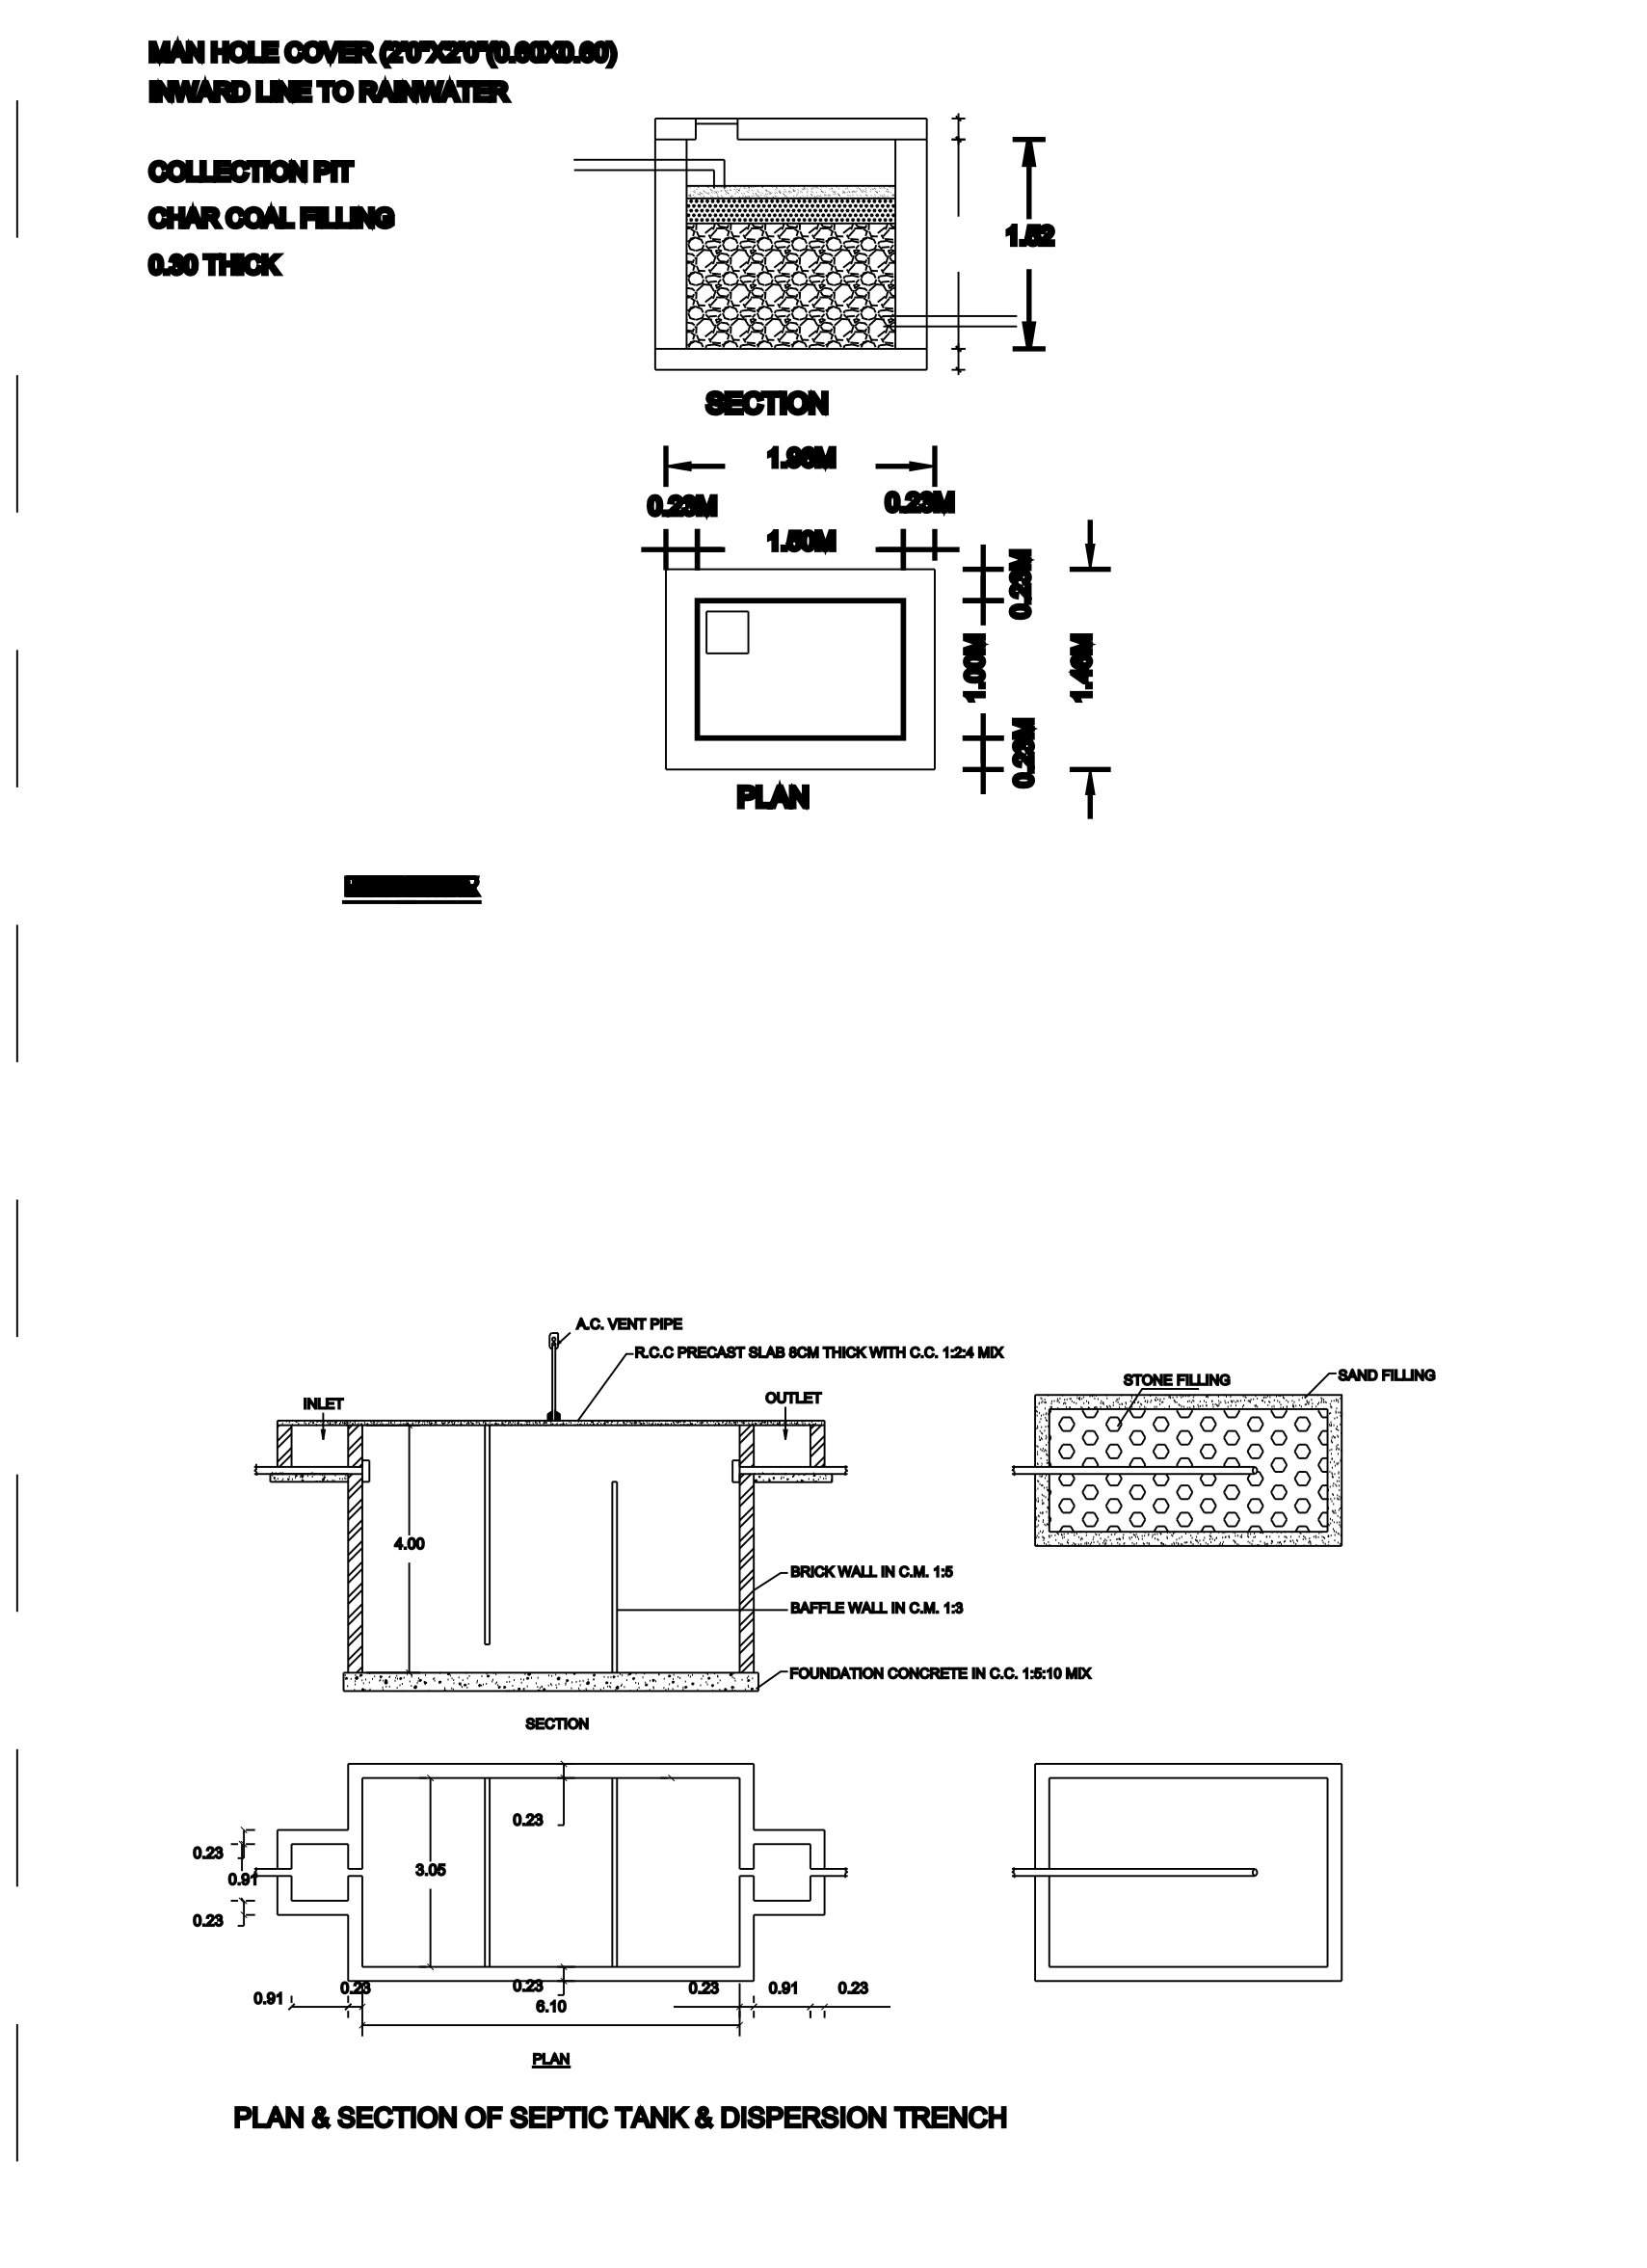
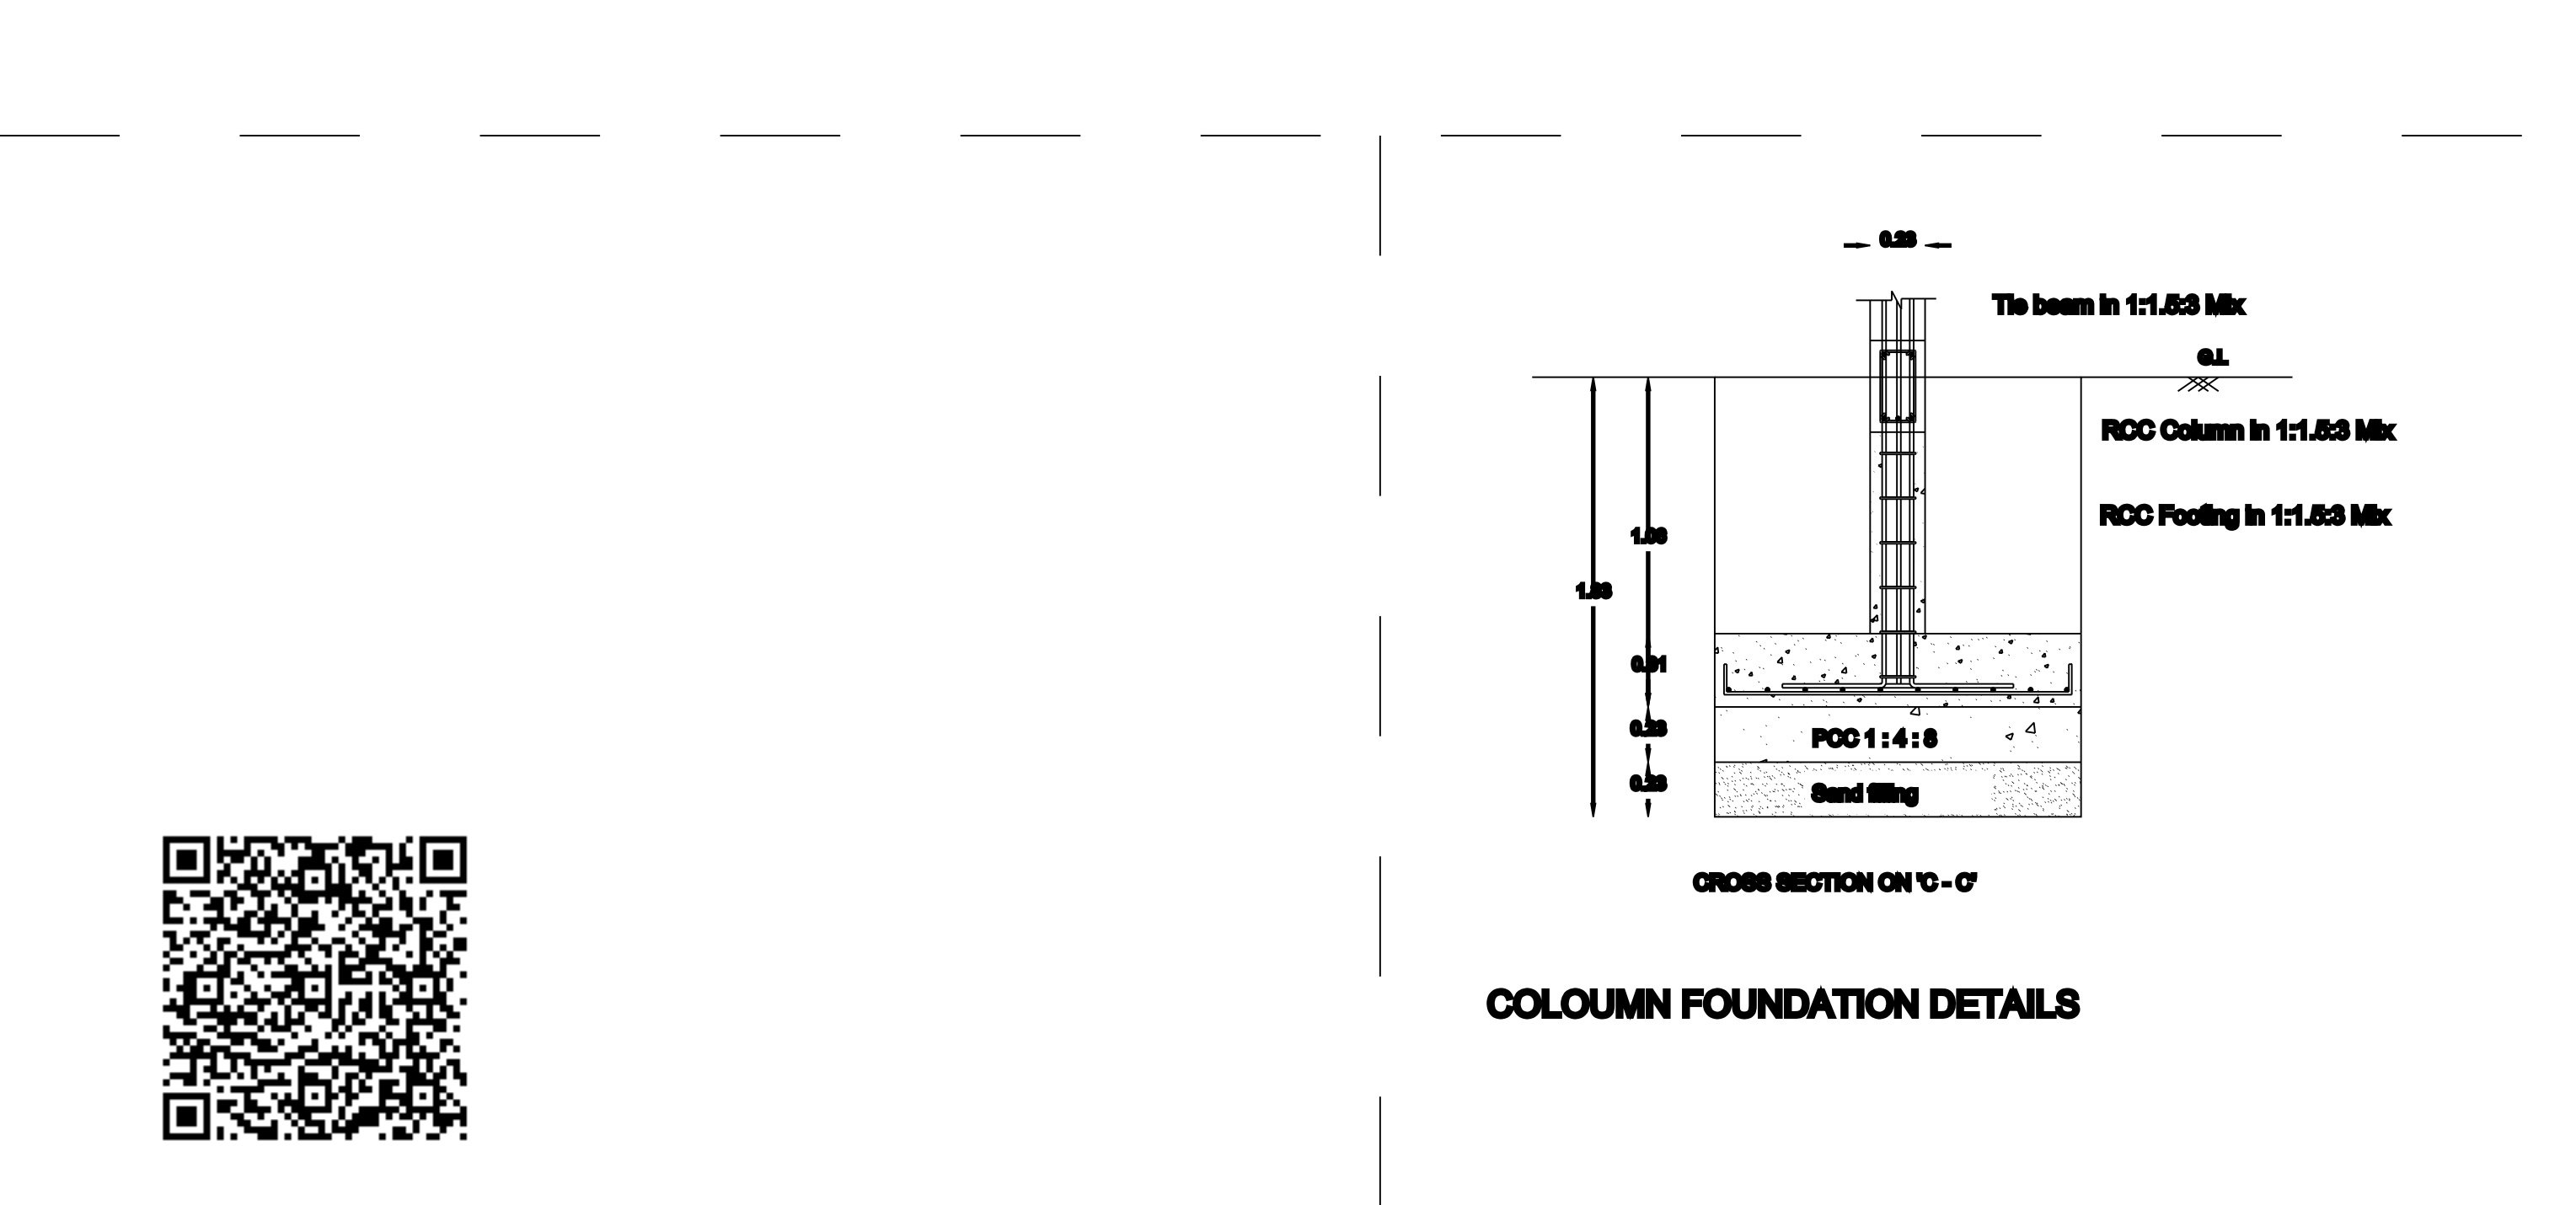
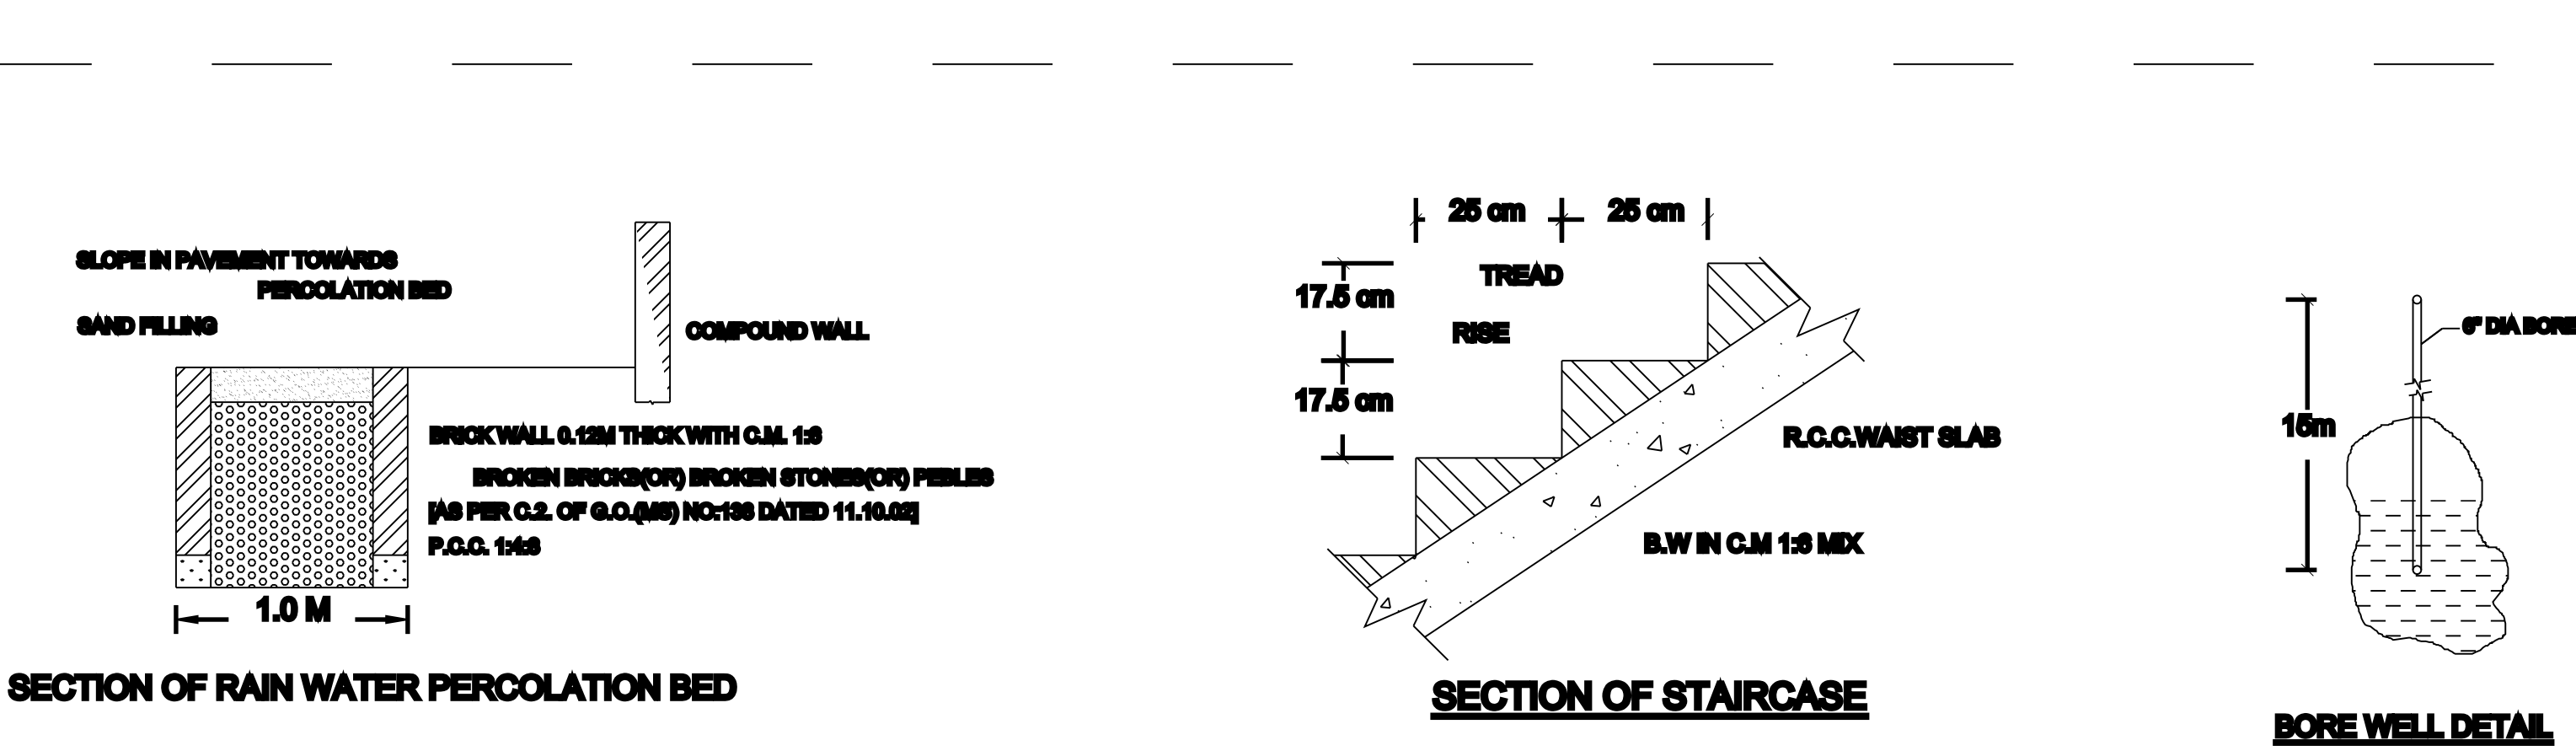
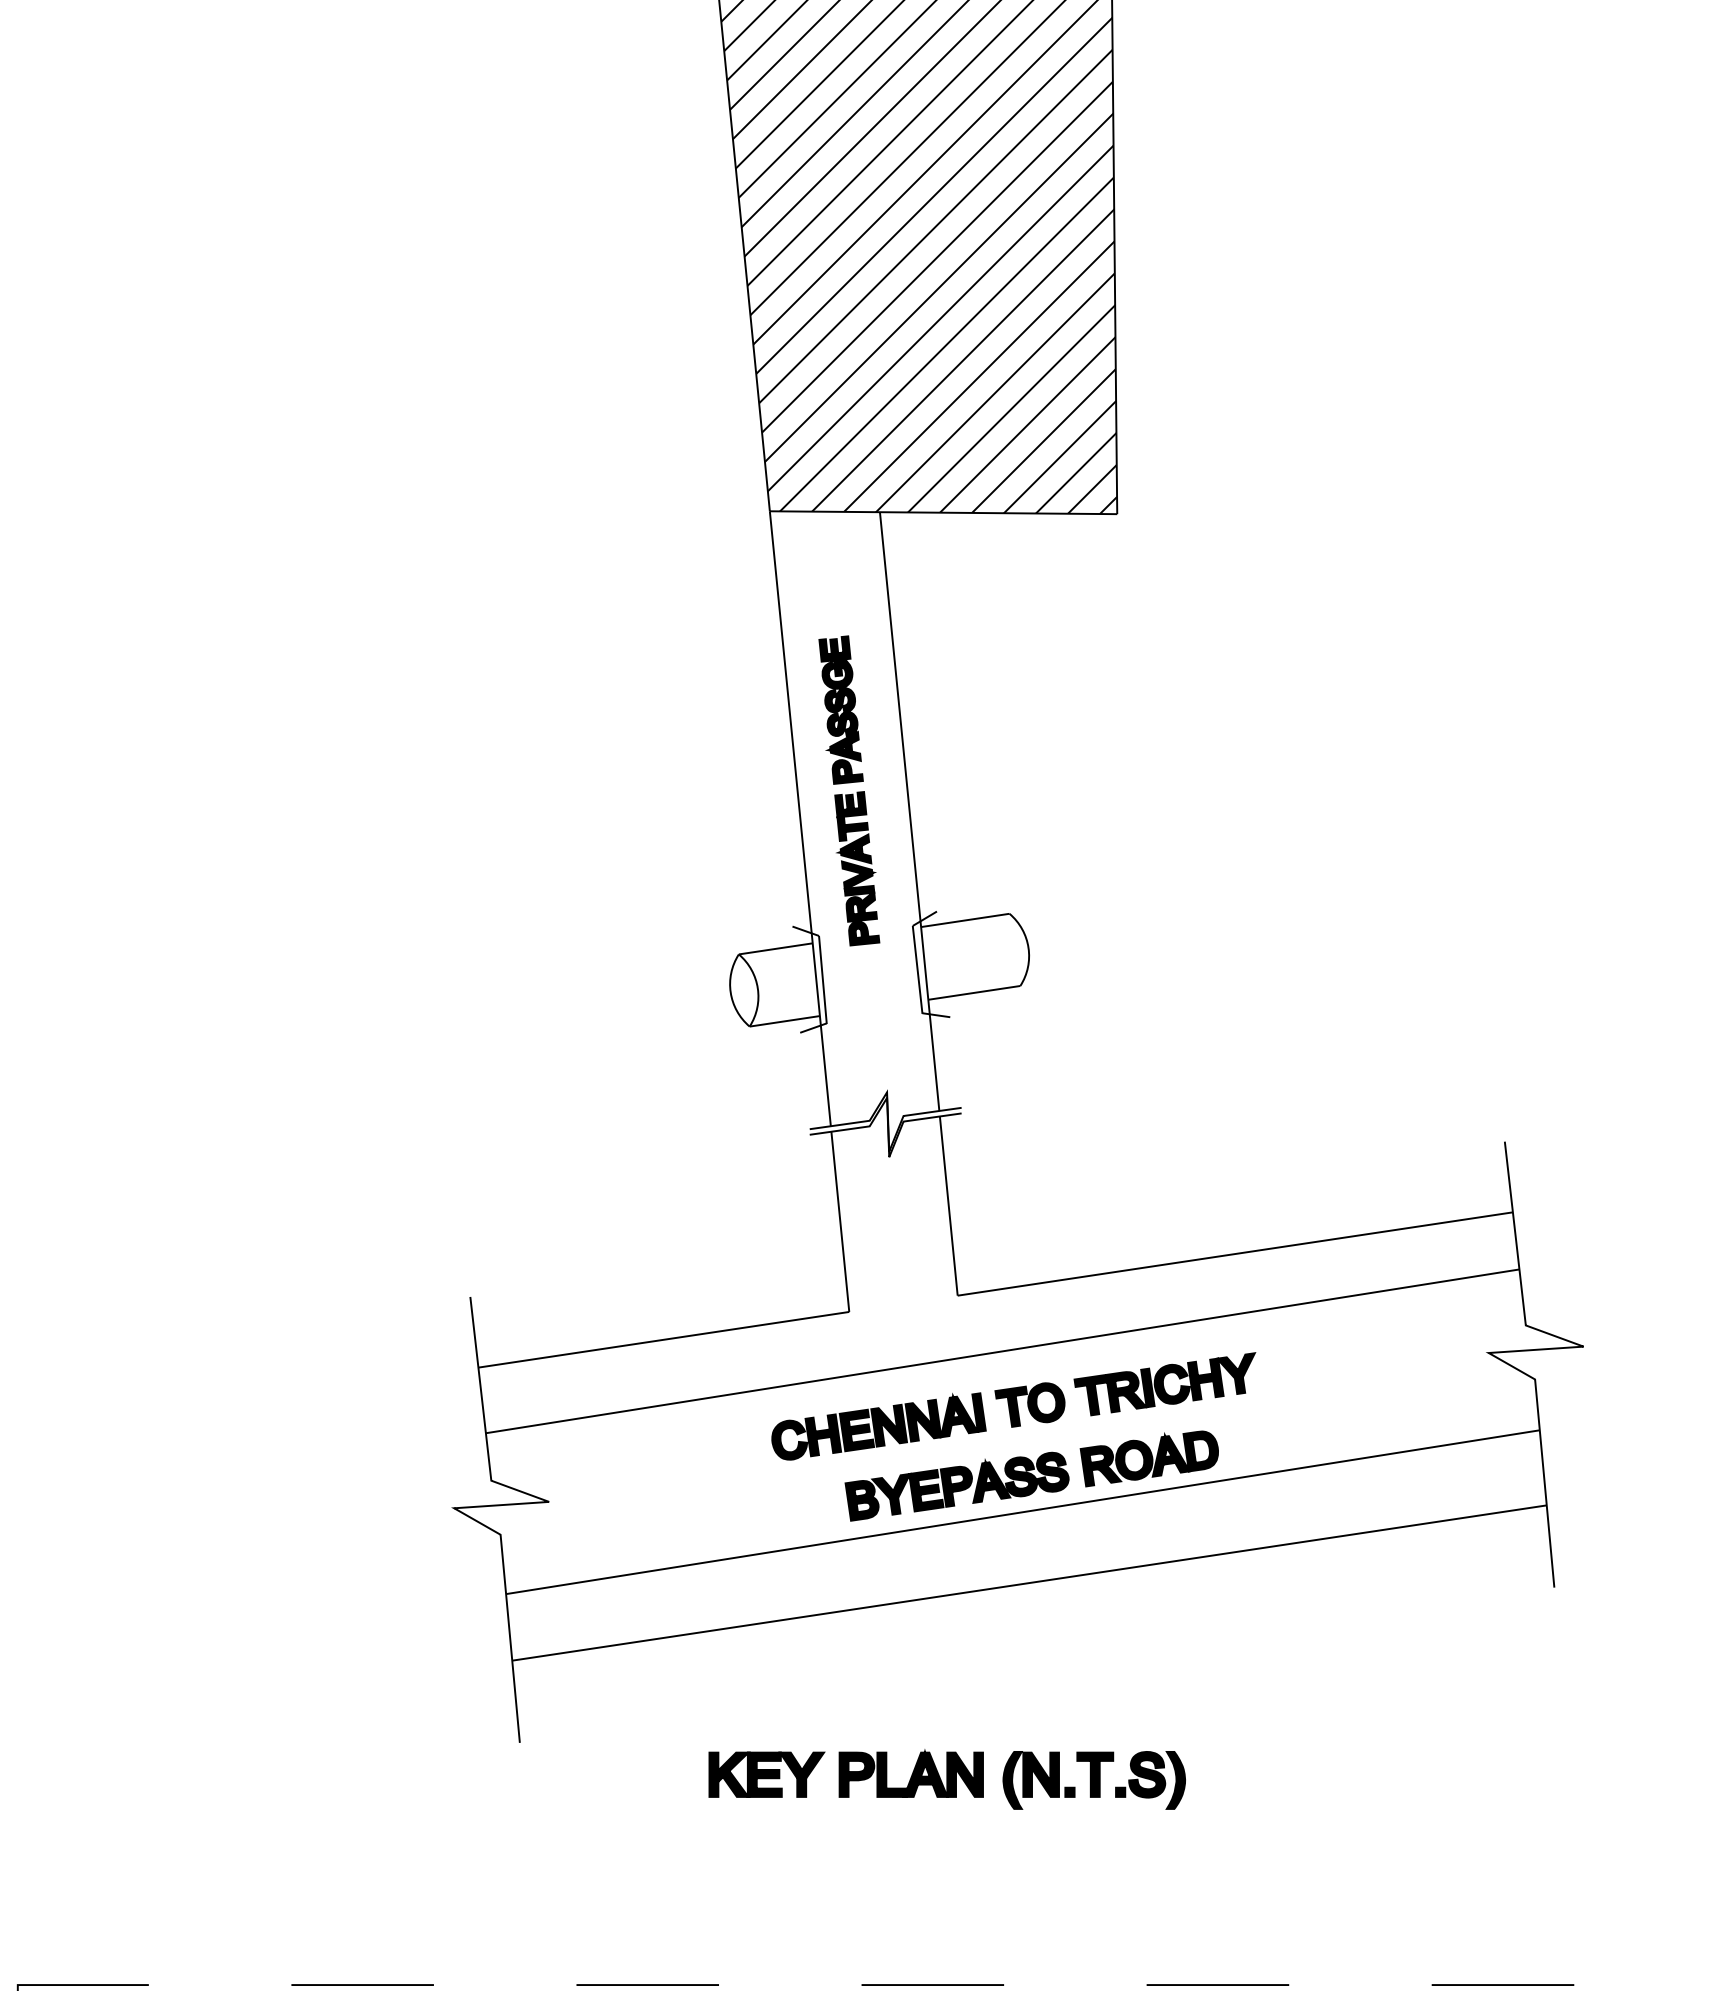
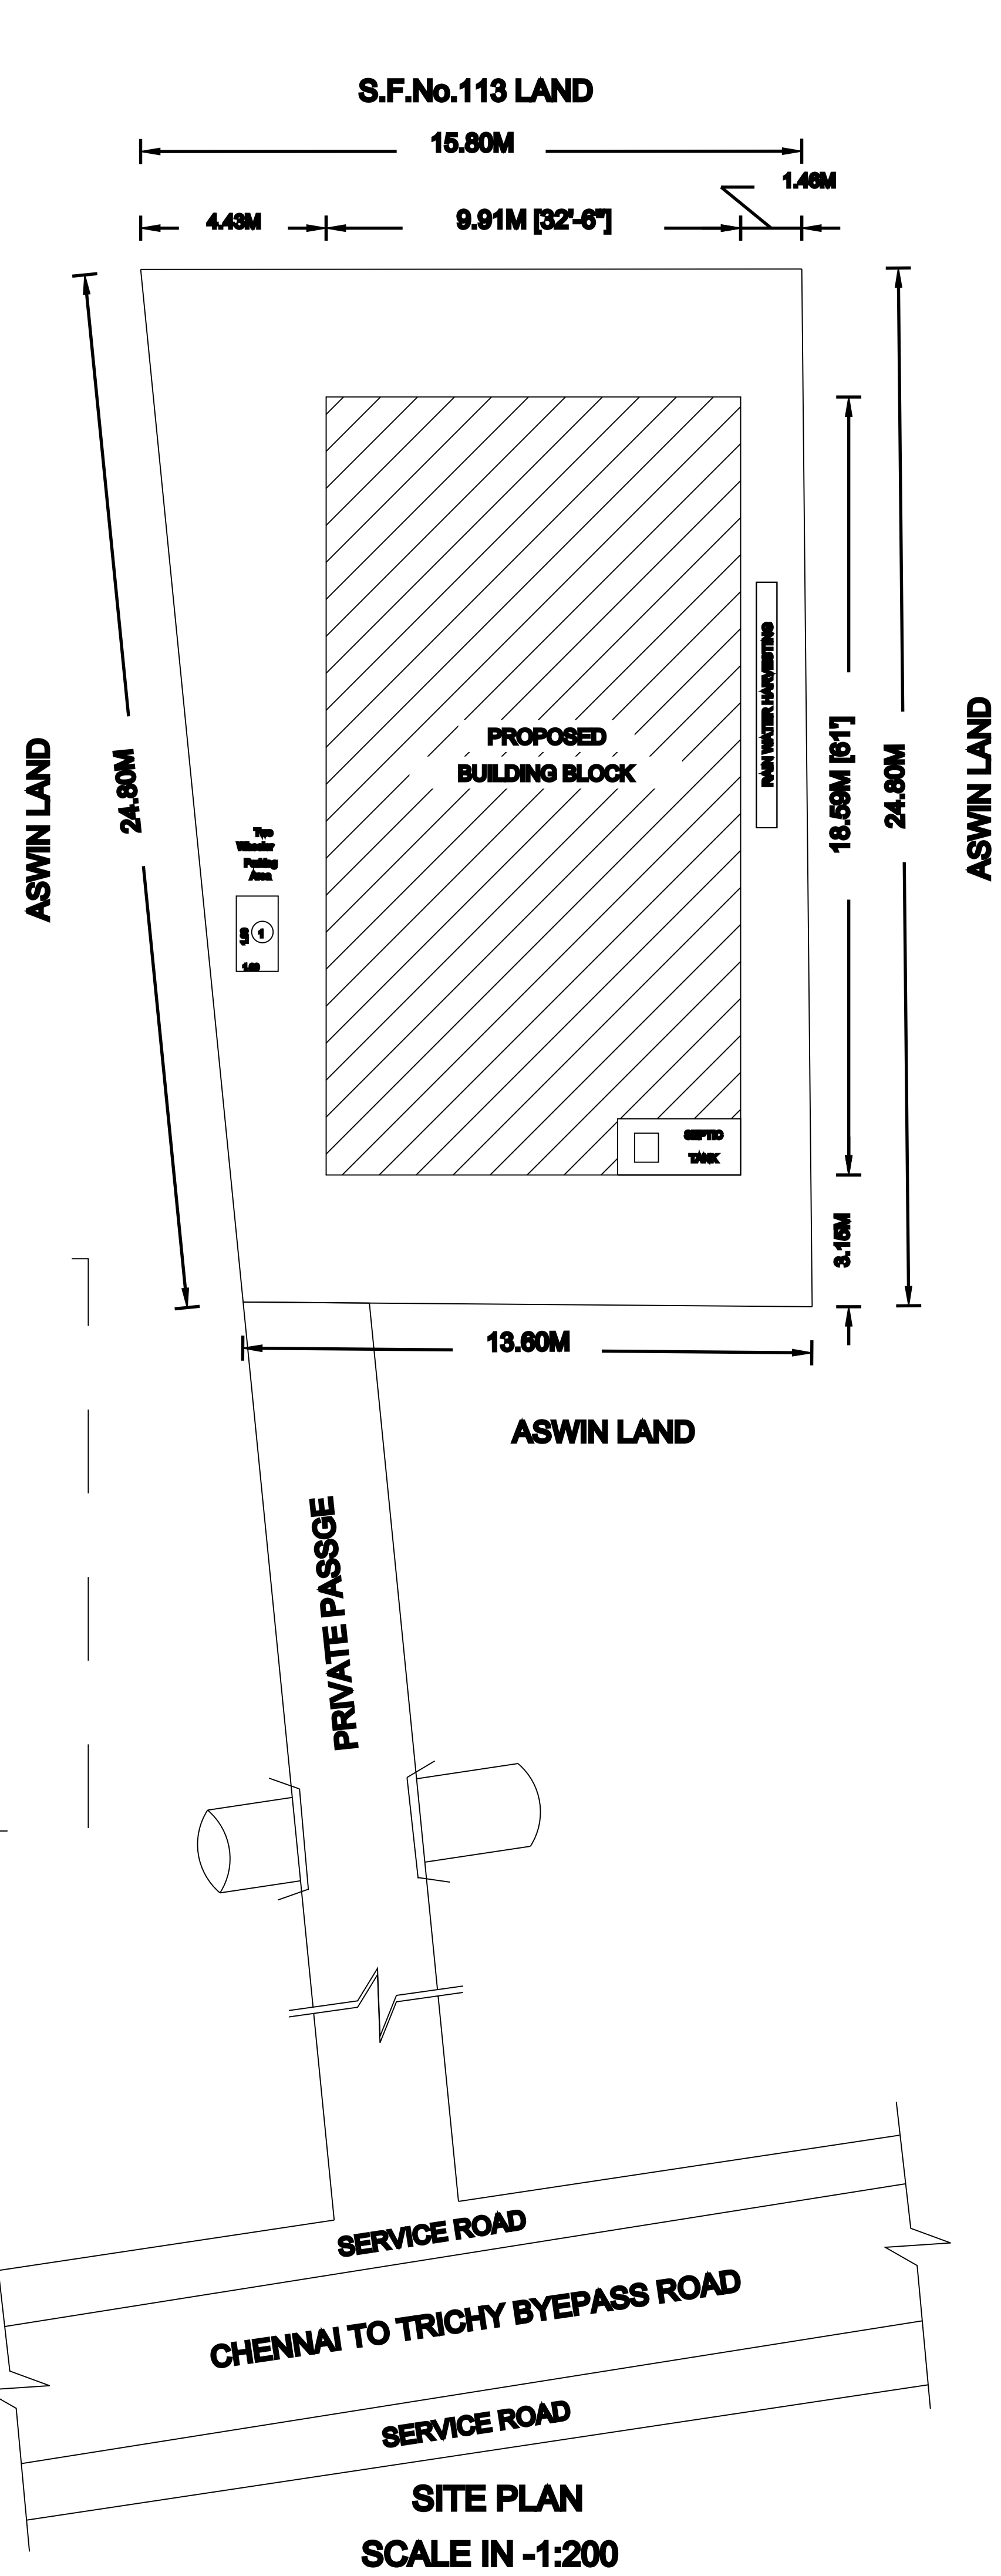
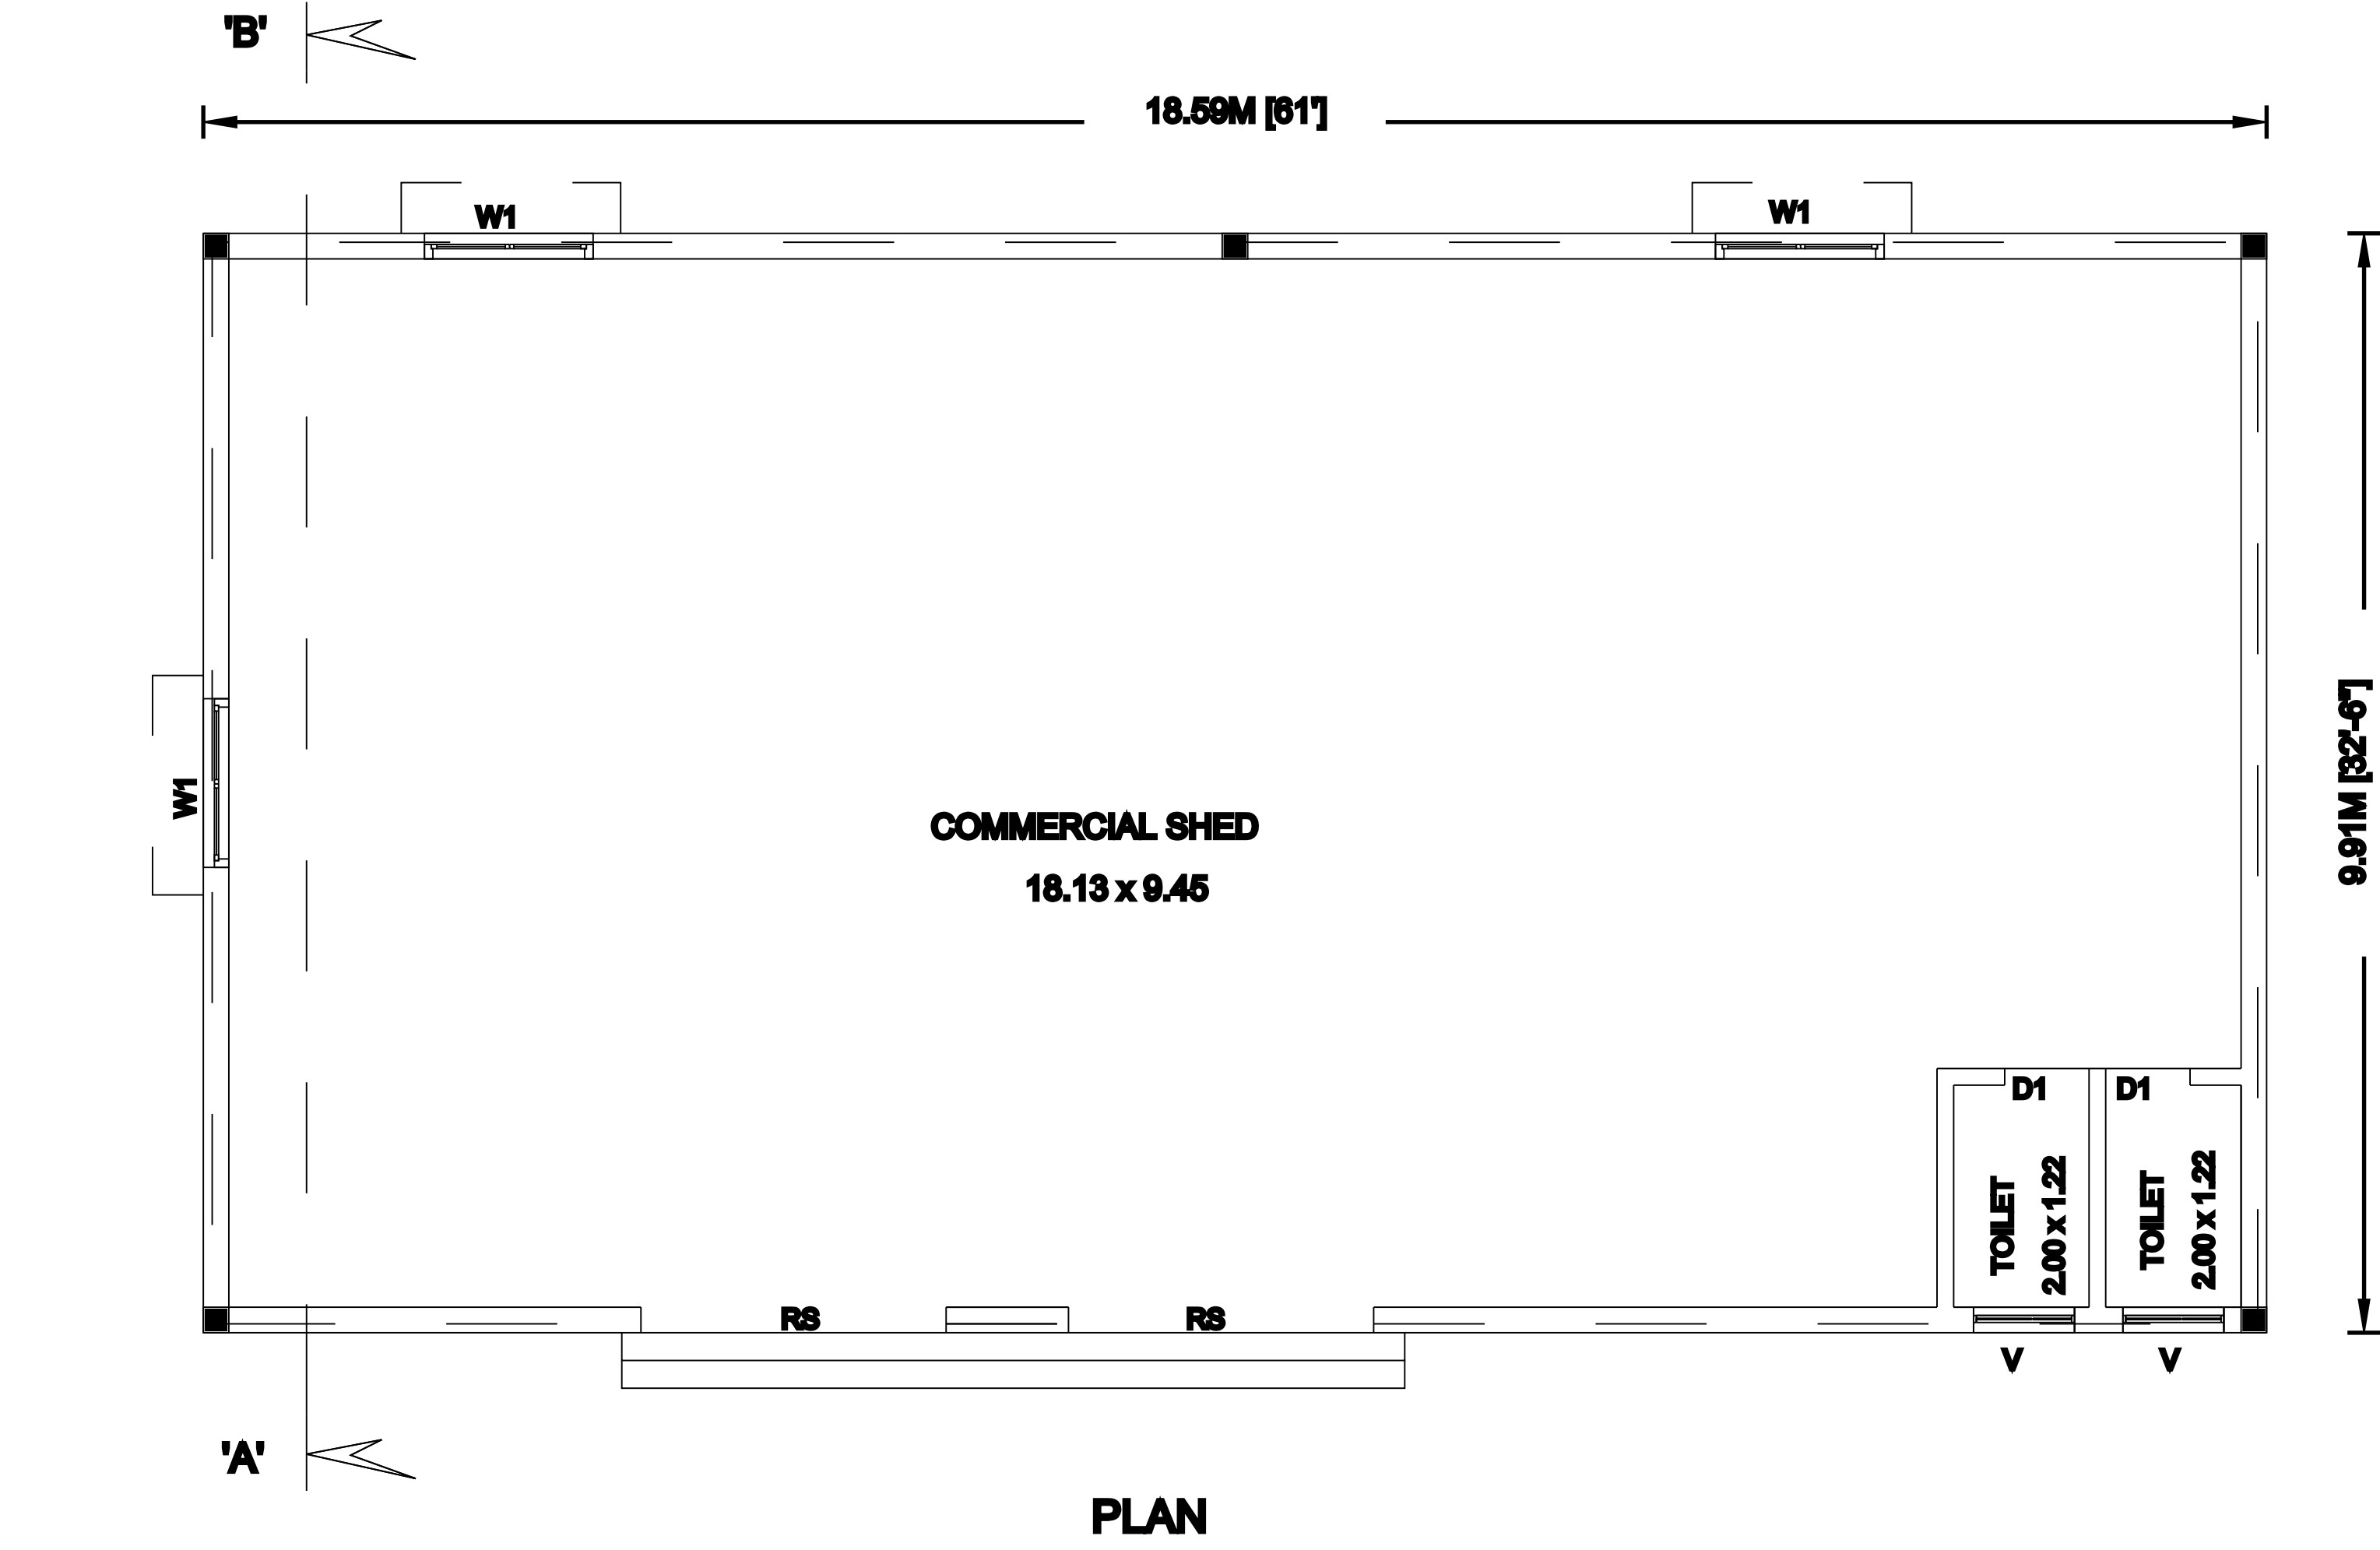
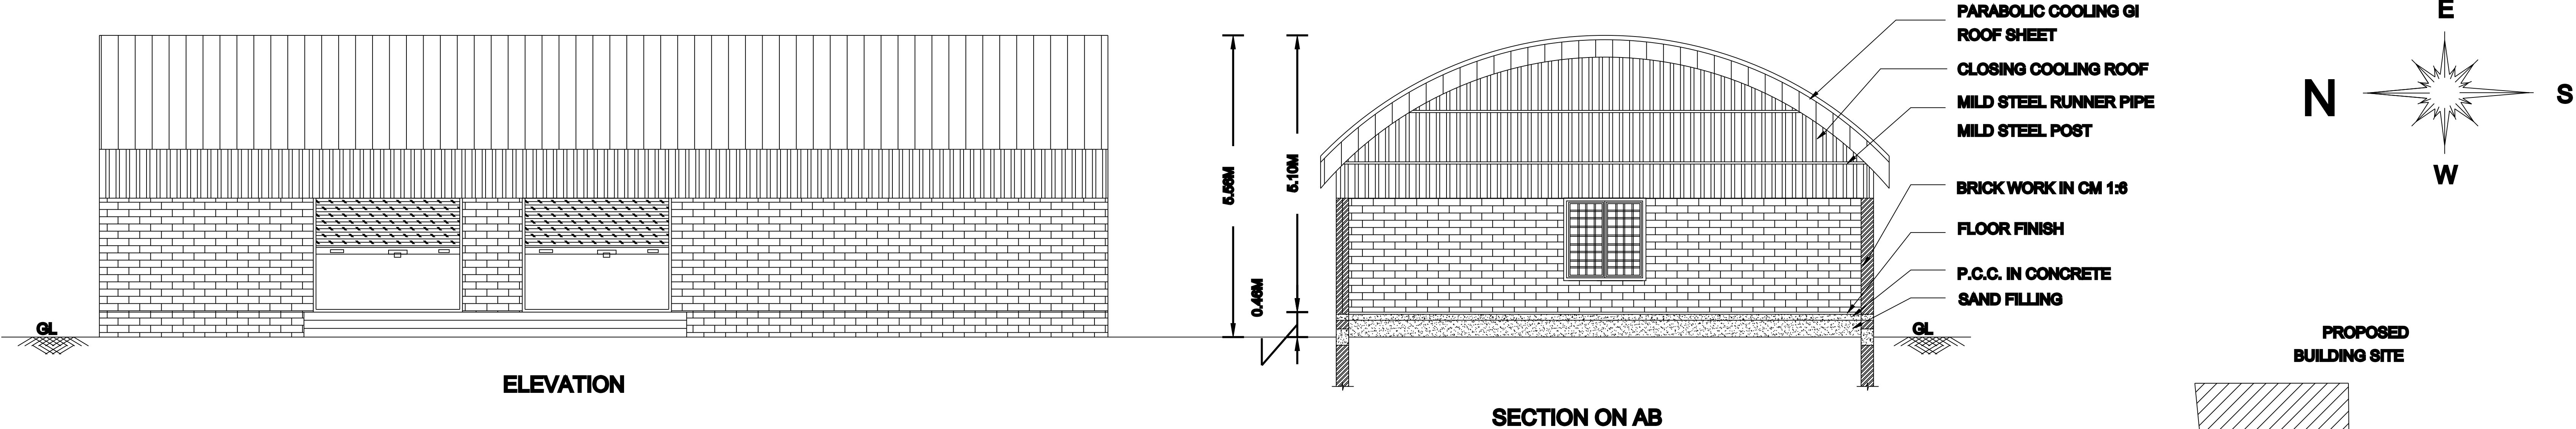


PLAN SHOWING THE PROPOSED CONSTRUCTION OF PARABOLIC COOLING GI SHEET ROOFING USED COMMERCIAL SHED IN S.F.No.896/4F & 4K, U.D.R.No.109/4F & 4K, PATTA No.3978 AT ERAYASAMUTHIRAM, KALPADI(N) VILLAGE PANCHAYAT, PERAMBALUR TALUK AND DISTRICT.

SCALE IN 1:100

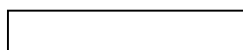

AREA DETAILS			
DESCRIPTION		SQ.FT	SQ.M
PLOT AREA AS PER FMB		22086.00	2050.00
SUPER IMPOSED PLOT AREA		3913.54	363.58
LAND AREA AS PER DOCUMENT		22086.00	2050.00
PROPOSED BUILDUP AREA			
SL NO.	DESCRIPTION	TOTAL AREA (SQFT)	TOTAL AREA (SQM)
1)	TOTAL AGRI AREA	22086.00	2050.00
2)	BUILT UP SITE AREA	3913.54	363.58
3)	PRO.COMMERCIAL BUILT AREA	1982.50	184.18
4)	OPEN AREA	1881.04	179.40
5)	BALANCE AGRI AREA	18152.46	1686.42
F.S.I = 1982.50/3913.54= 0.50			
SCHEDULE OF JOINERIES:			
REFERENCE			METRE
RS	- ROLLING SHUTTER	2.75 x 2.10	
D1	- DOOR 1	0.76 x 2.10	
W1	- WINDOW 1	1.62 x 1.62	
V	- VENTILATOR	0.91 x 0.76	
APPLICANT		Mr.G.ASWIN, S/o.Mr.GANESAN.	
			
		Signature	
ENGINEER		 Er.K.R.Muthaiah,DCE,BE., Licensed Surveyor and Consulting Civil Engineer, DTCP-RE /PBLR/JAN-20/084 , K.R.M. Builders,78-3o-thuralayur main road, Kurumbalur, Perambalur Tk&Dt. Cell No : 8190029678	
NOTE			
1. ALL DIMENSIONS ARE IN FEET & METER			
2. SCALE FACTOR IN 1:100 (for building plan, elevation, section) 1:200 (for site plan) and Not to scale (for keyplan and other plans)			
3. WASTE WATER USED FOR GARDENING PURPOSE			
4. RAIN WATER HARVESTING PIT TO BE PROVIDED			
5. U- SEPTIC TANK TO BE PROVIDED			
COLOR INDEX			
SITE BOUNDARY			
EXISTING ROAD			
PROPOSED BUILDING			

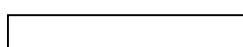