
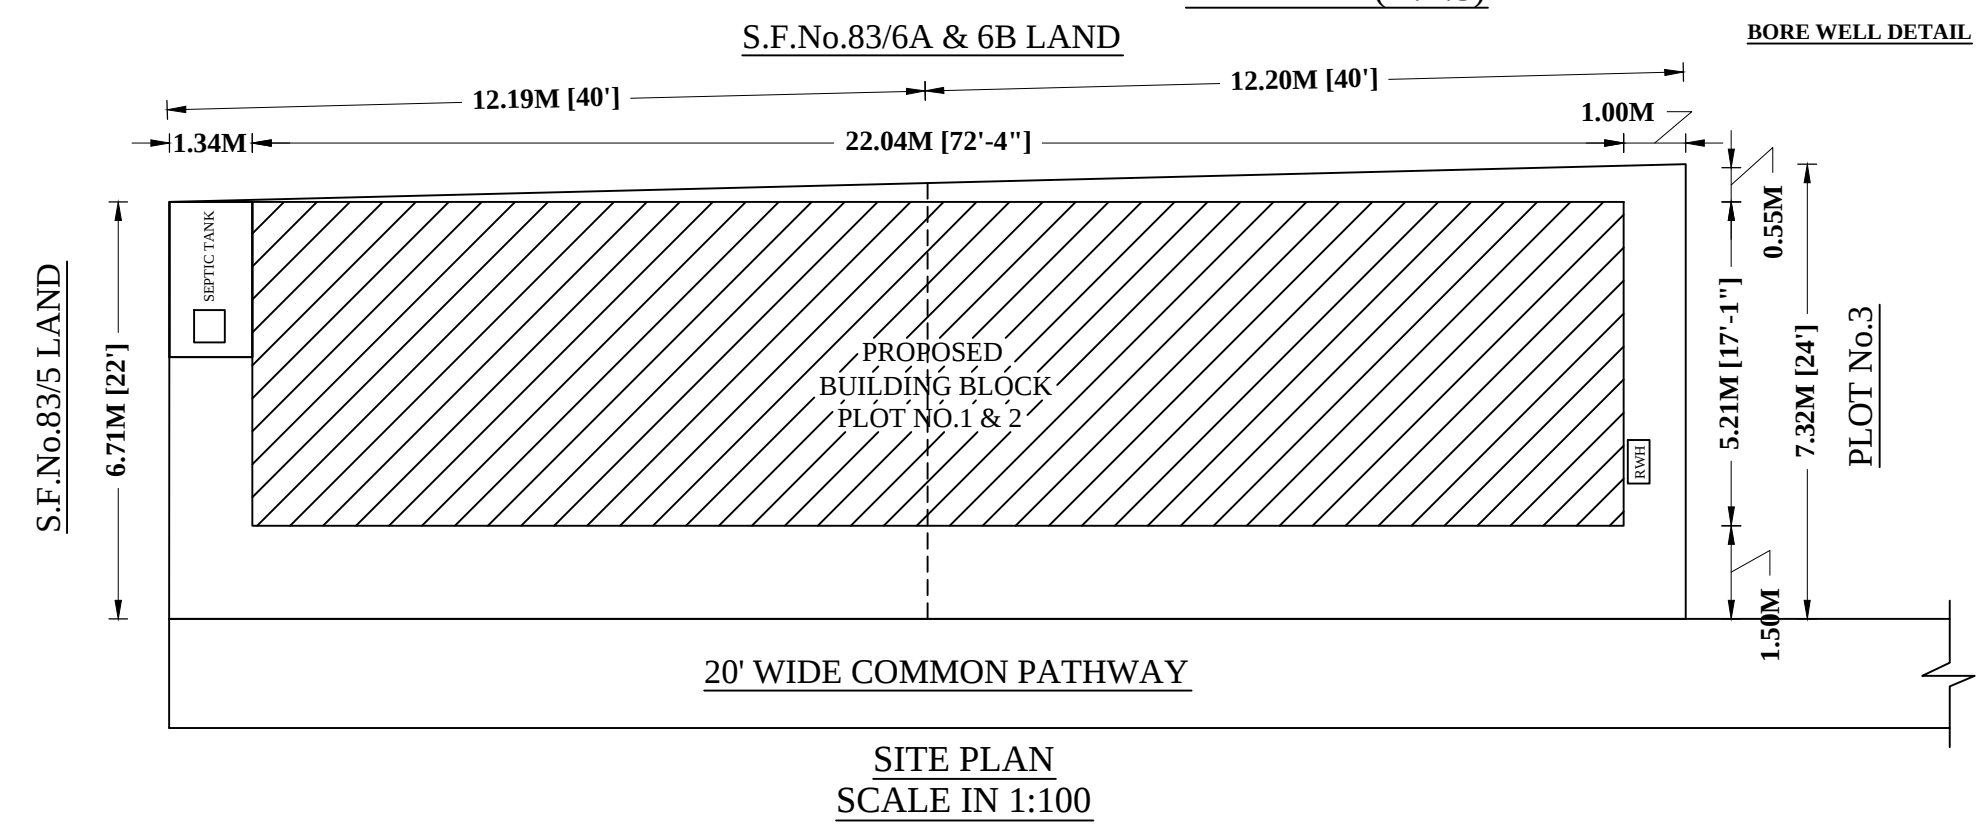
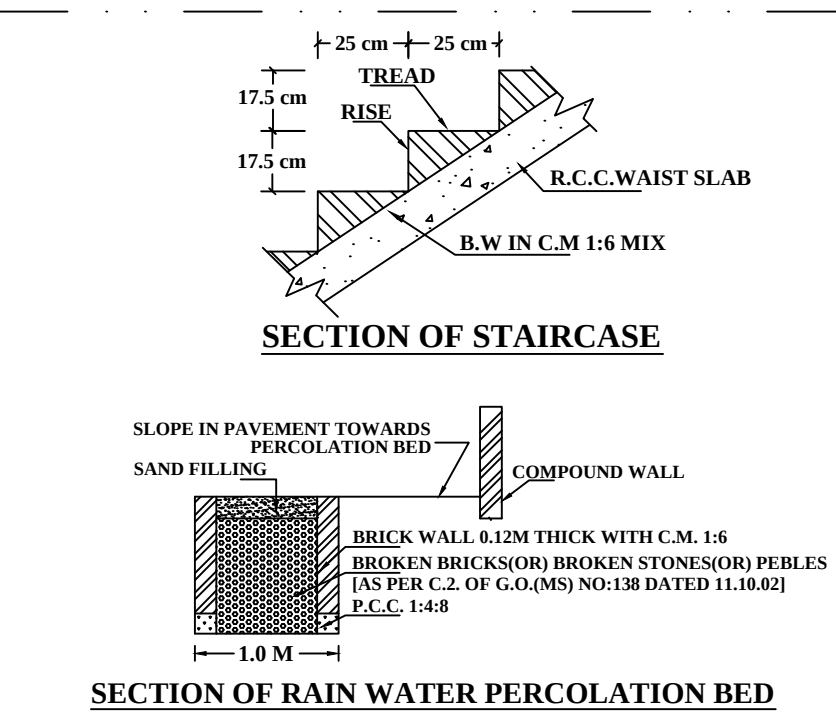
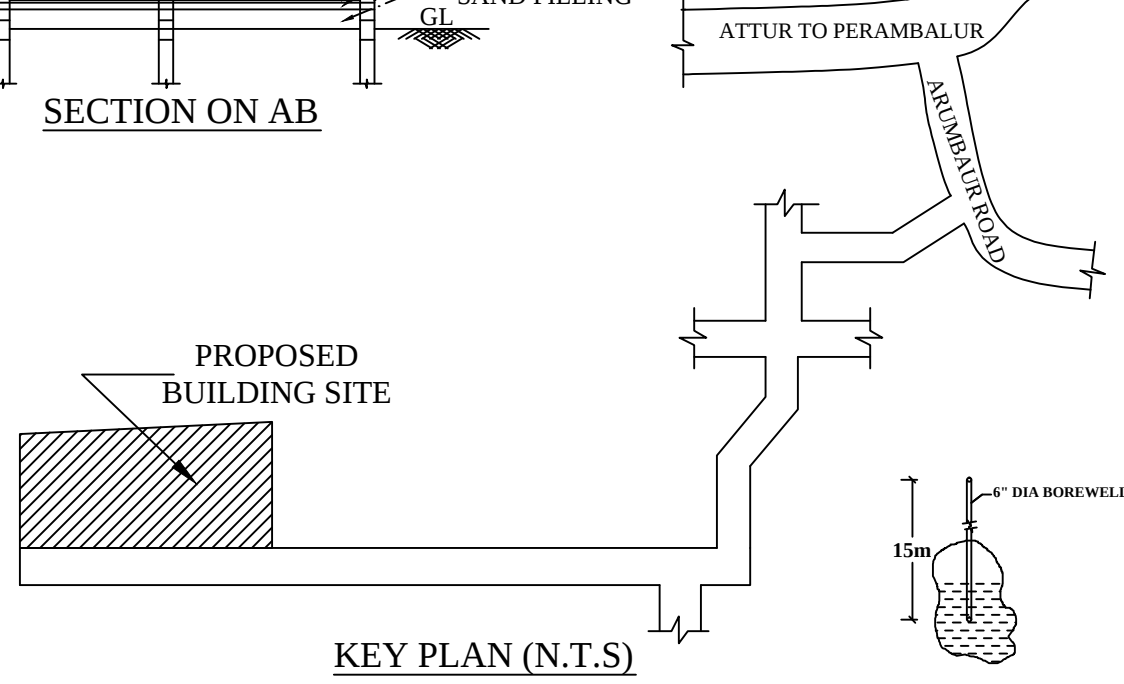
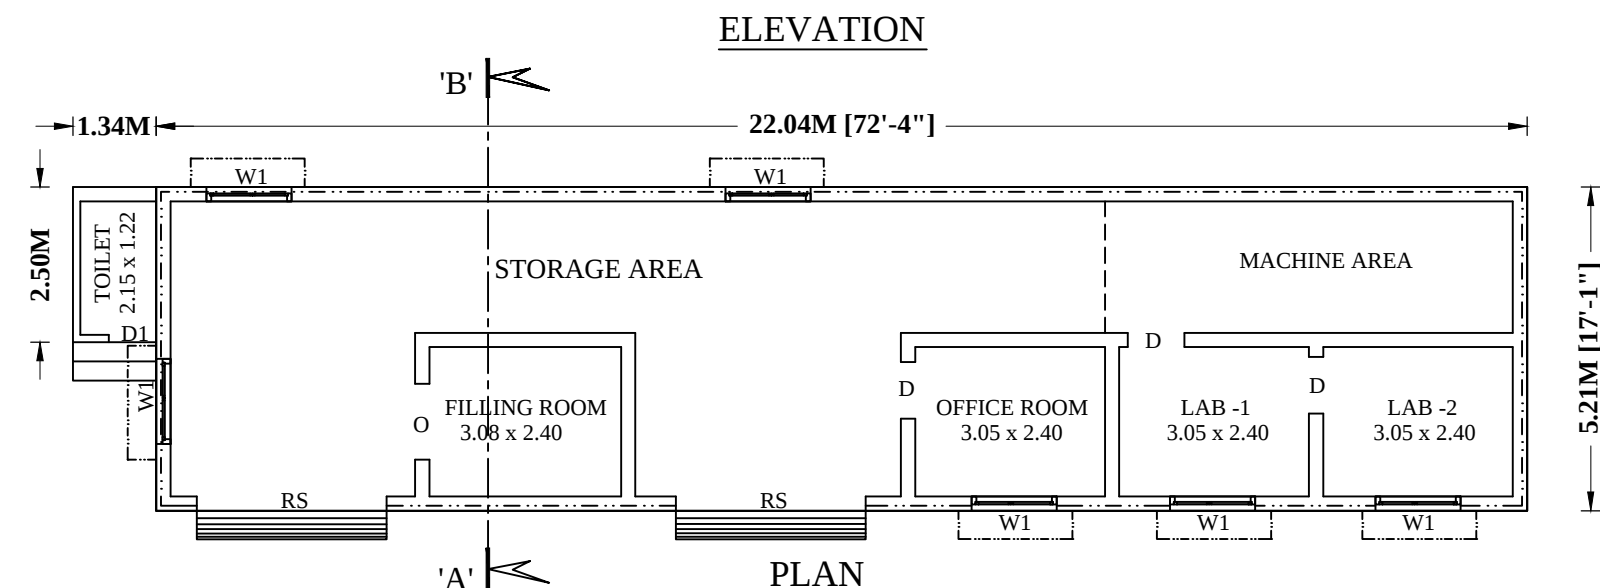
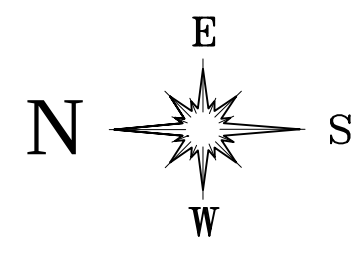
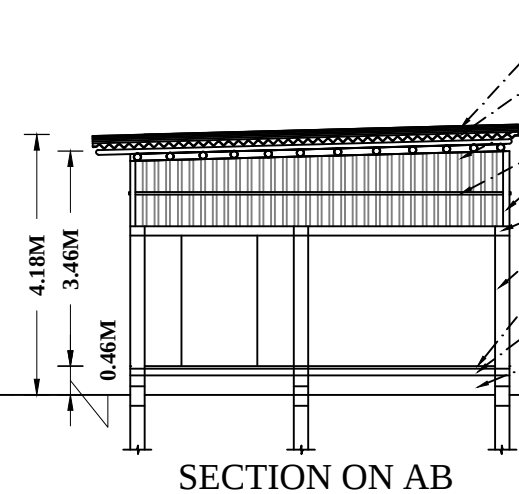


PLAN SHOWING THE PROPOSED CONSTRUCTION OF COOLING GI SHEET ROOFING USED COMMERCIAL BUILDING IN
S.F.No.83/10&11, SUB DIVISION S.F.No.83/10A1A&10A1B1A, NEW SUB DIVISION S.F.No.83/31&32, PATTA No.3022&3271,
PLOT No.1 & 2 AT SRI GUBERAN NAGAR, KRISHNAPURAM, VENGALAM(E) VILLAGE PANCHAYAT,
VEPPANTHATTAI TALUK AND PERAMBALUR DISTRICT. SCALE IN 1:100

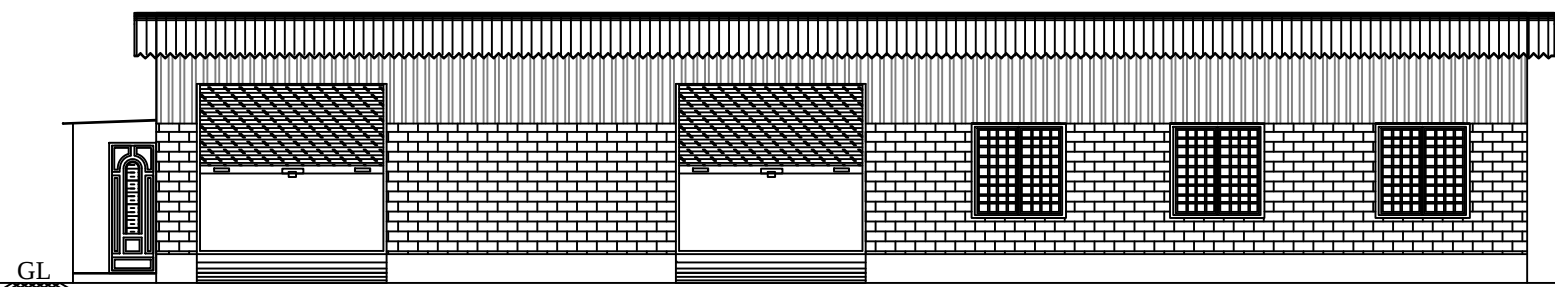

AREA DETAILS		
DESCRIPTION	SQ.FT	SQ.M
PLOT AREA AS PER PATTA	1851.39	172.00
PLOT AREA AS PER FMB	1851.39	172.00
SUPER IMPOSED PLOT AREA	1839.75	170.92
LAND AREA AS PER DOCUMENT	1858.00	172.50

PROPOSED BUILDUP AREA			
SL NO.	DESCRIPTION	TOTAL AREA (SQFT)	TOTAL AREA (SQM)
1)	BUILT UP SITE AREA	1858.00	172.50
2)	PRO GROUND FLOOR AREA	1235.26	114.76
3)	OPEN AREA	622.74	57.74

SCHEDULE OF JOINERIES:		
REFERENCE	METRE	
RS - ROLLING SHUTTER	3.05 x 2.74	
D - DOOR	0.91 x 2.10	
D1 - DOOR 1	0.76 x 2.10	
O - OPEN	0.91 x 2.10	
W - WINDOW 1	1.22 x 1.22	
V - VENTILATOR	0.91 x 0.76	

APPLICANT
Mr.M.AHAMED ALI,
S/o.Mr.MUJIBUR RAHMAN.

ENGINEER
Er.K.R.Muthaiya,DCE,BE.,
Licensed Surveyor and Consulting Civil Engineer,
DTCP-RE /PBLR/JAN-20/094 ,
K.R.M. Builders,78-3c-thuraiyur main road,
Kurumbalur, Perambalur Tk&Dt.
Cell No : 8190029678

NOTE
1. ALL DIMENSIONS ARE IN FEET & METER
2. SCALE FACTOR IN 1:100 (for building plan, elevation, section)
1:100 (for site plan) and Not to scale (for keyplan and other plans)
3. WASTE WATER USED FOR GARDENING PURPOSE
4. RAIN WATER HARVESTING PIT TO BE PROVIDED
5. U- SEPTIC TANK TO BE PROVIDED

COLOR INDEX	
SITE BOUNDARY	
EXISTING ROAD	
PROPOSED BUILDING	

