



PLAN SHOWING THE PROPOSED CONSTRUCTION OF R.C.C ROOF GROUND FLOOR RESIDENTIAL BUILDING IN UDR S.F NO:340/1B1A,
340/1B1A1,340/1B1B,SUB DIVISION S.F NO:340/16, PATTA NO:4100, PLOT NO:30,AT ROSE NAGAR, VALIKANDAPURAM
VILLAGE AND PANCHAYAT,VEPPANTHATTAI TALUK & PERAMBALUR DISTRICT

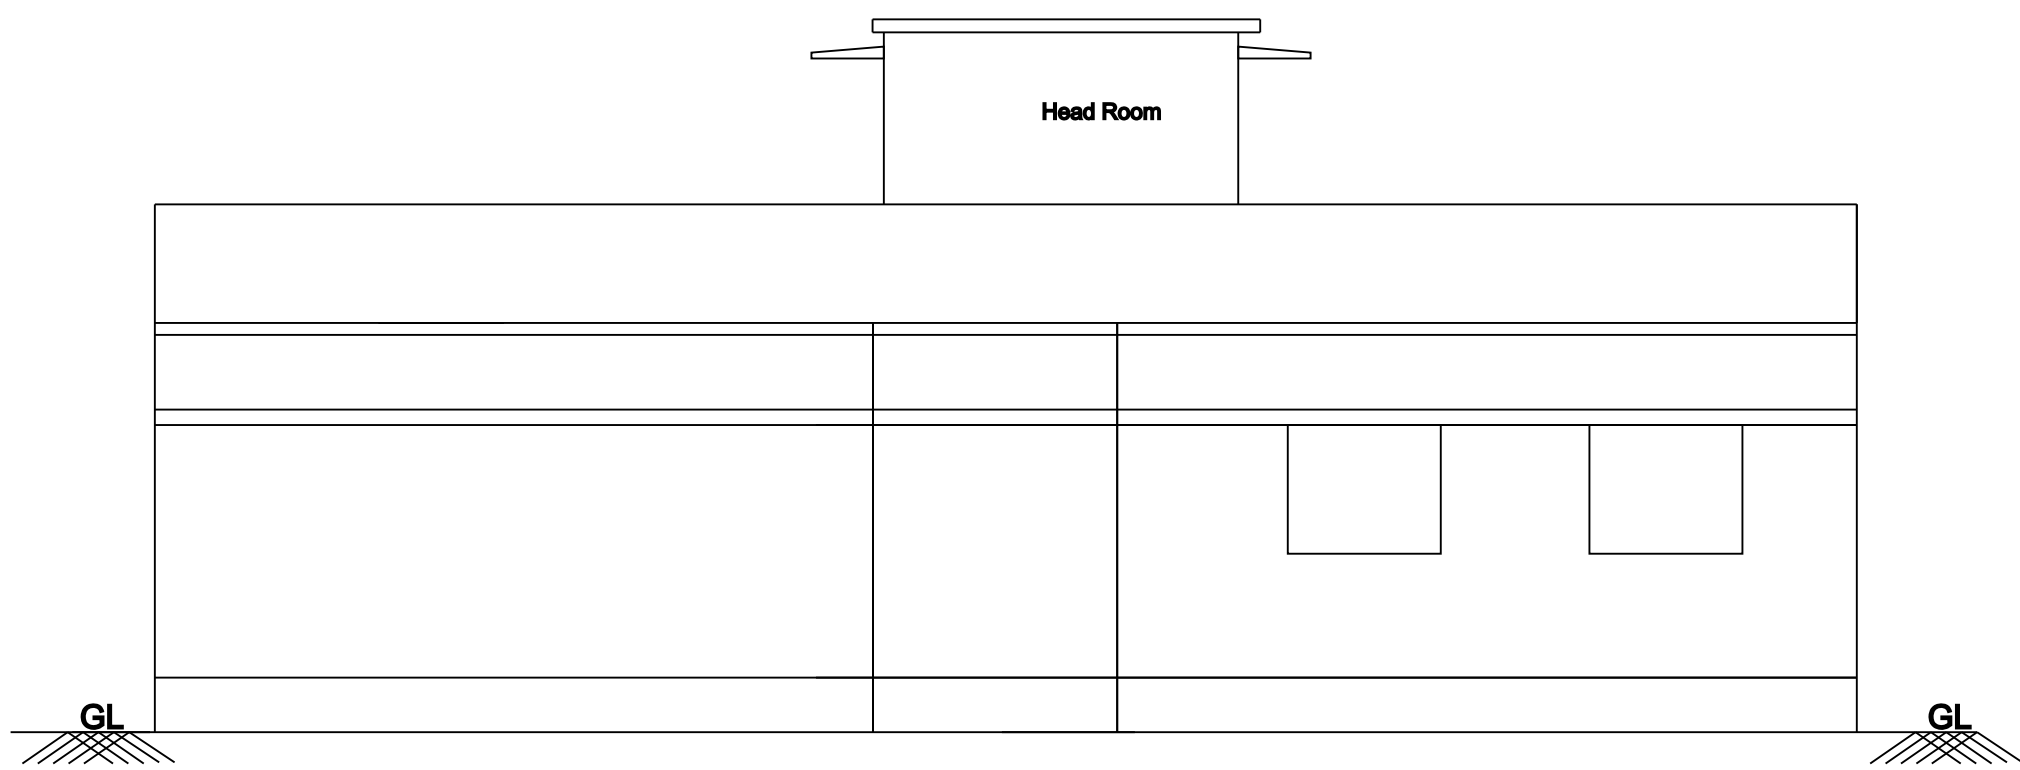



FRONT ELEVATION

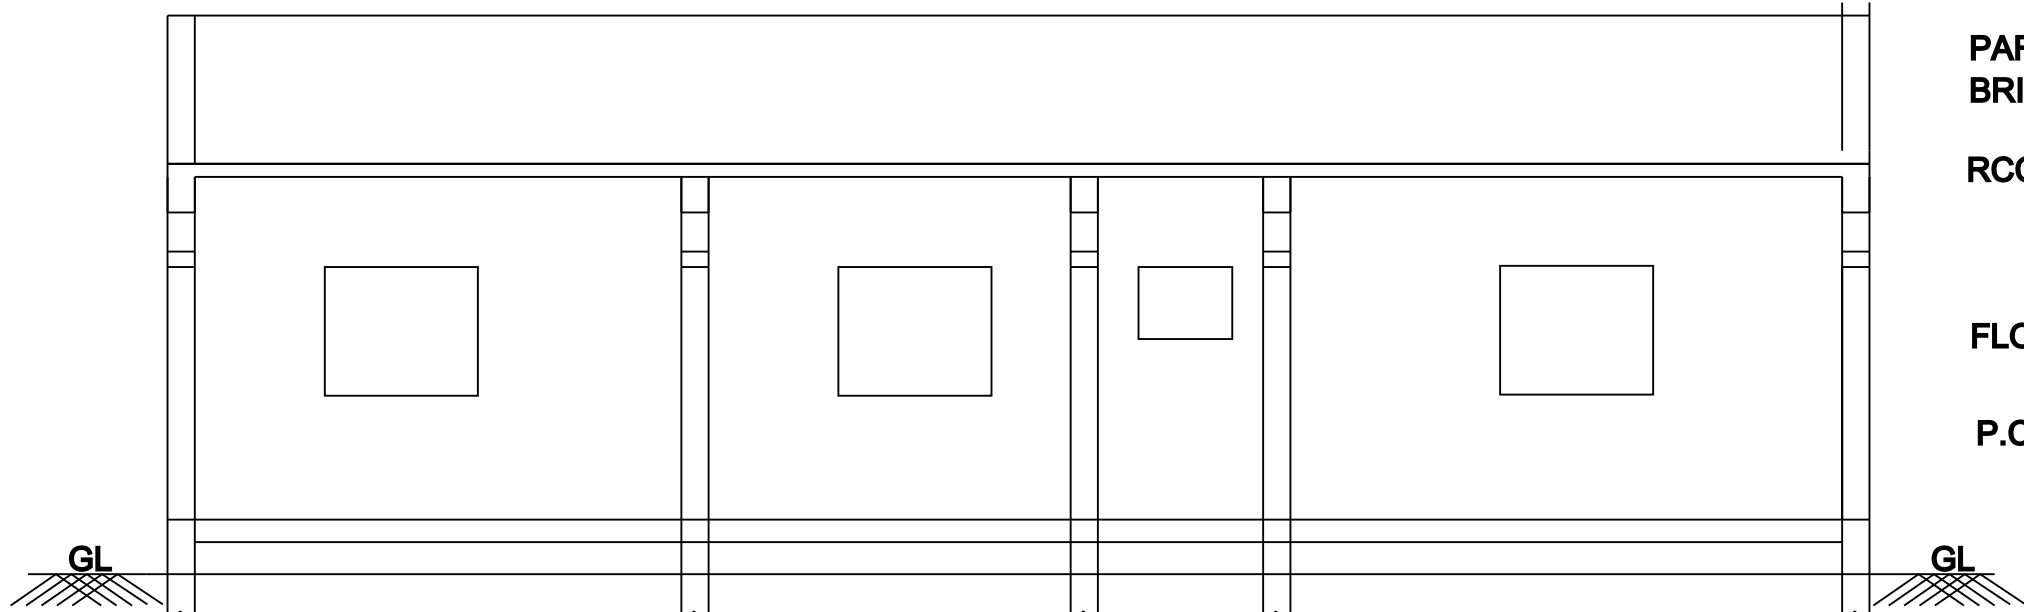


CROSS SECTION ON A-B

WEATHERING COURSE
PARAPET WALL
BRICK WORK IN CM 1:6
RCC LINTEL IN CC 1:1.5:3


FLOOR FINISH
P.C.C. IN CONCRETE

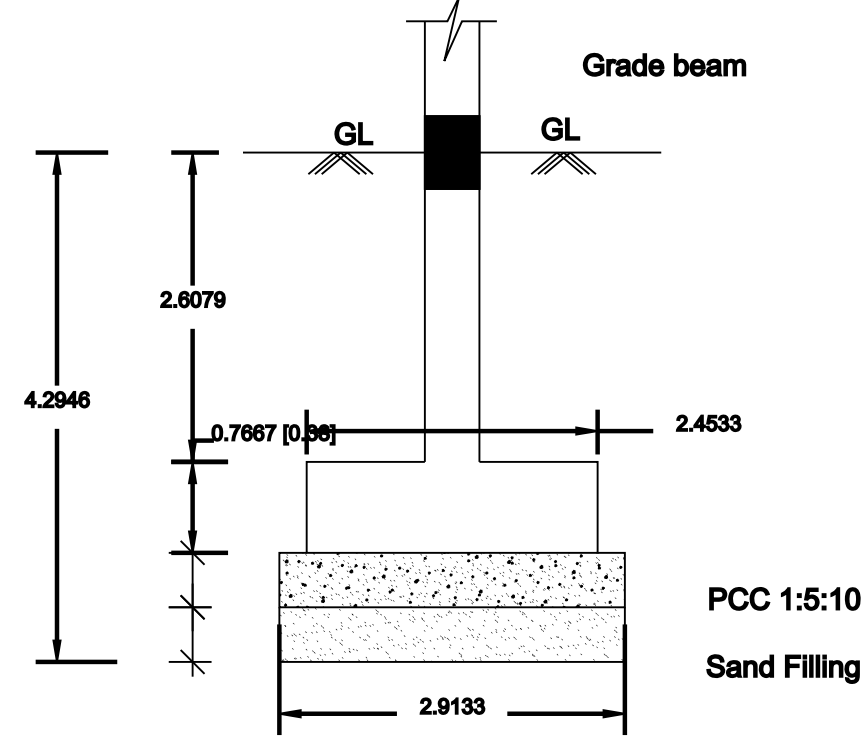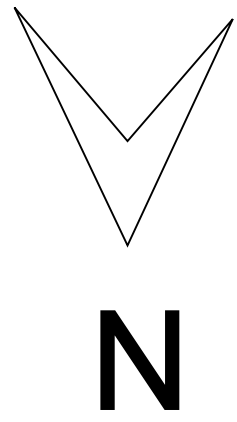


FOUNDATION DETAILS

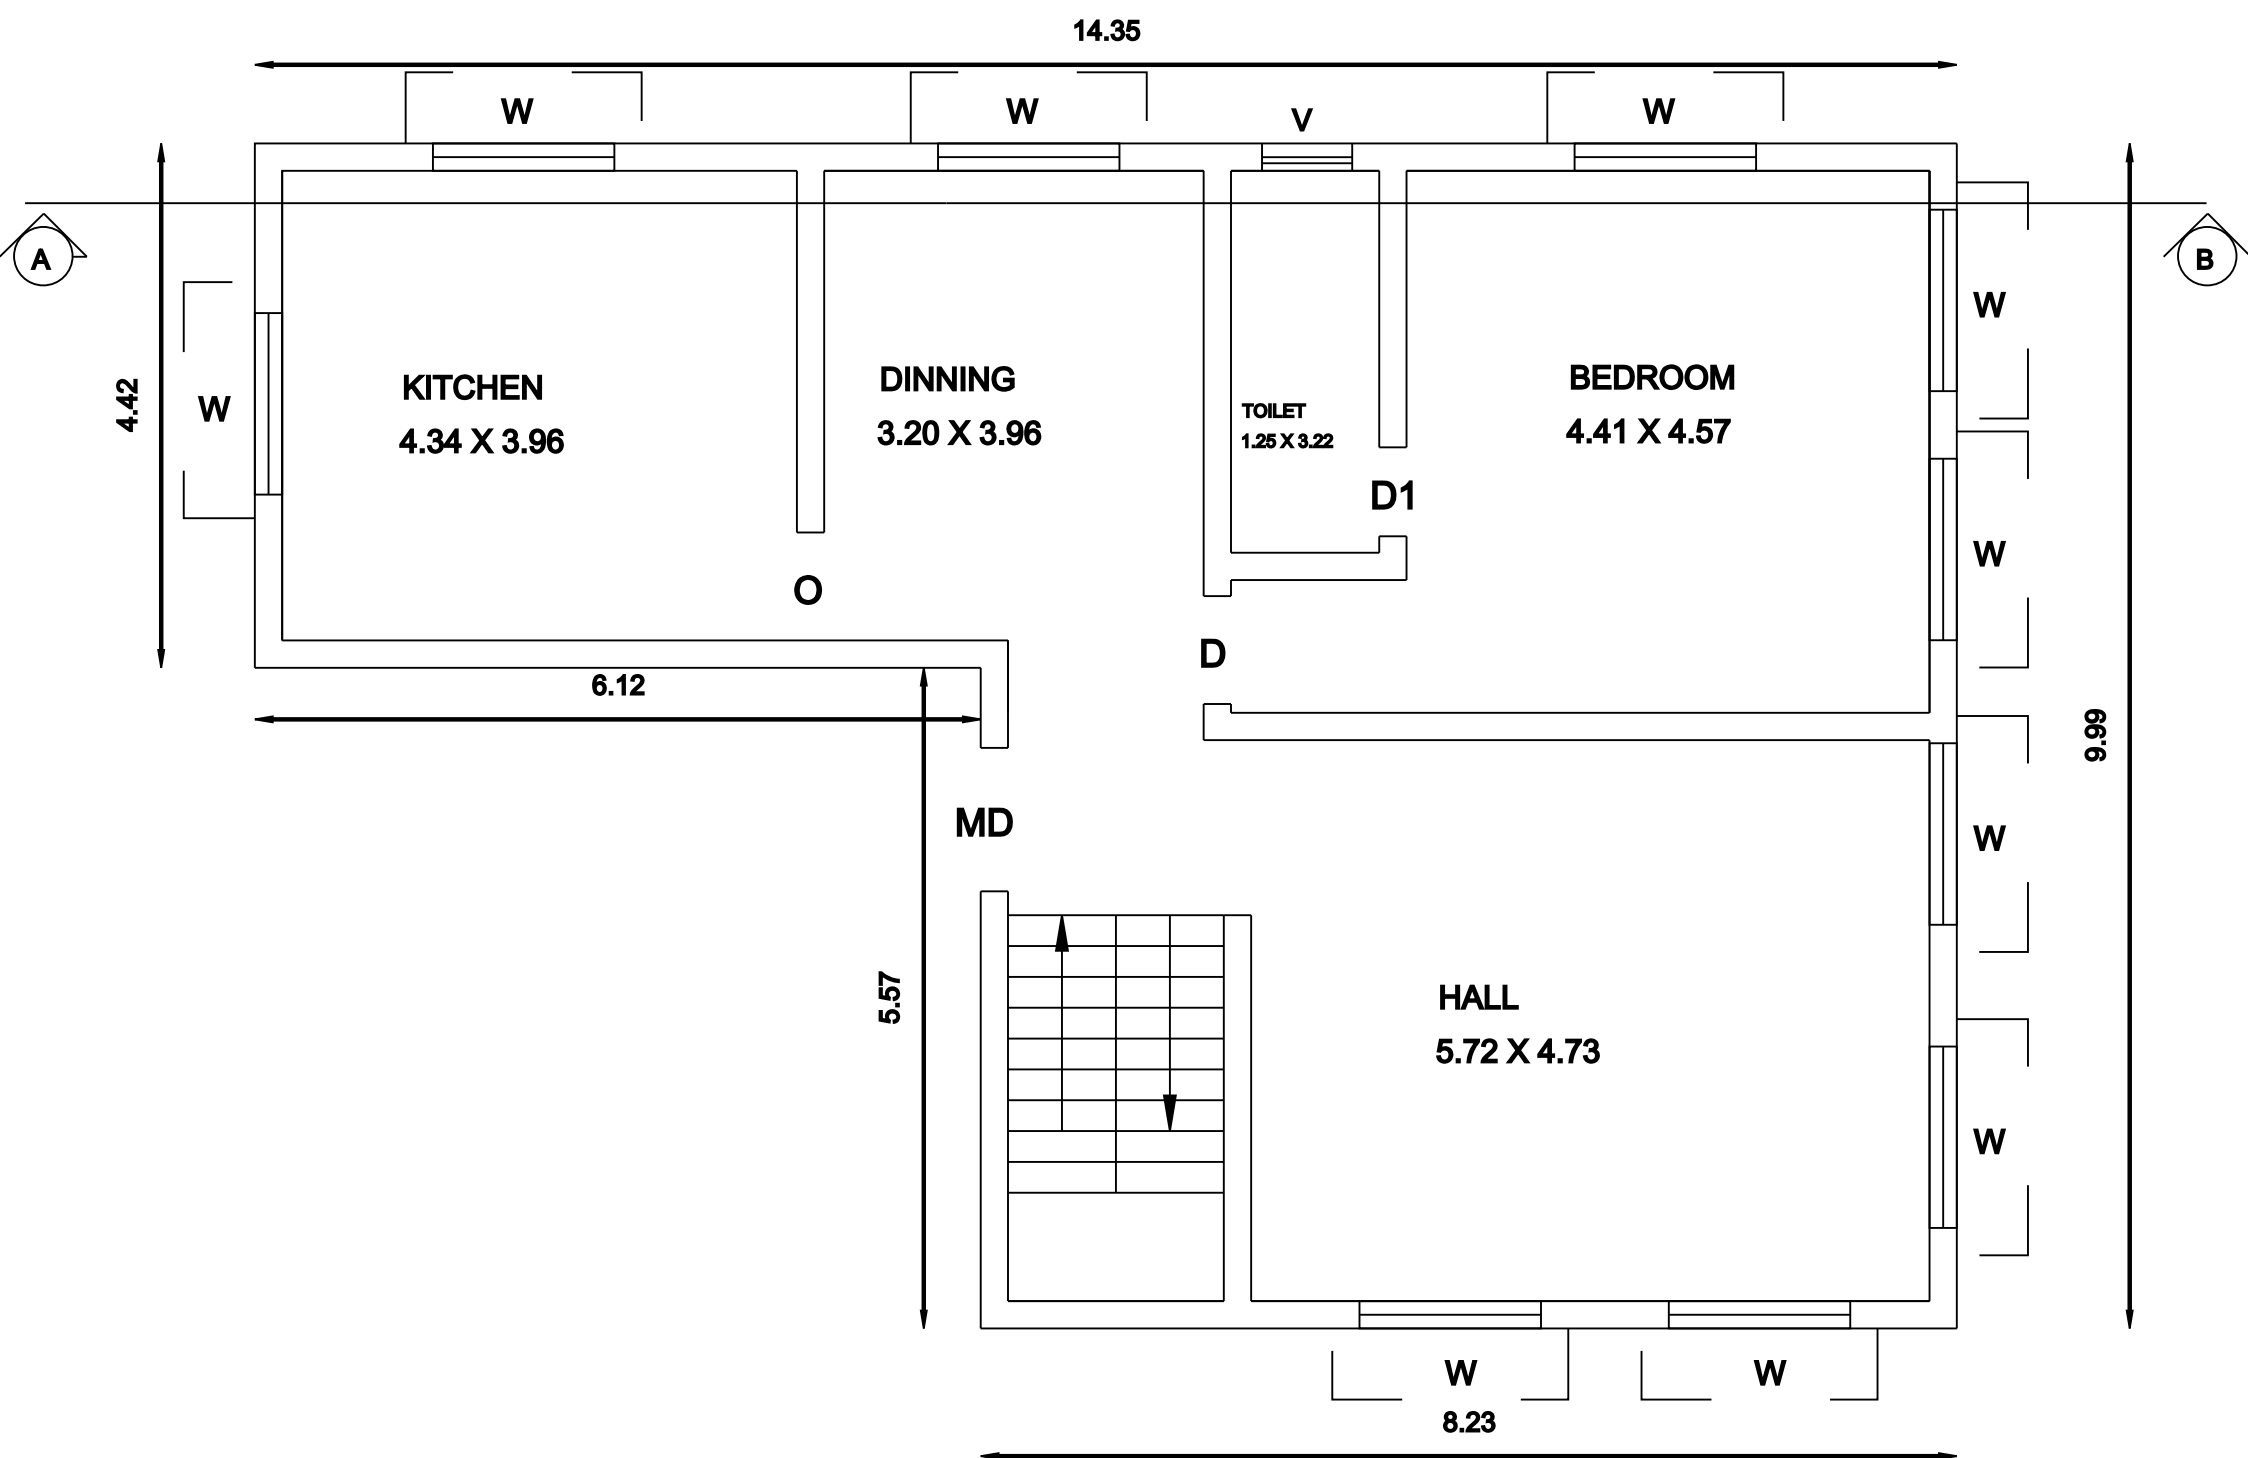


GROUND FLOOR PLAN

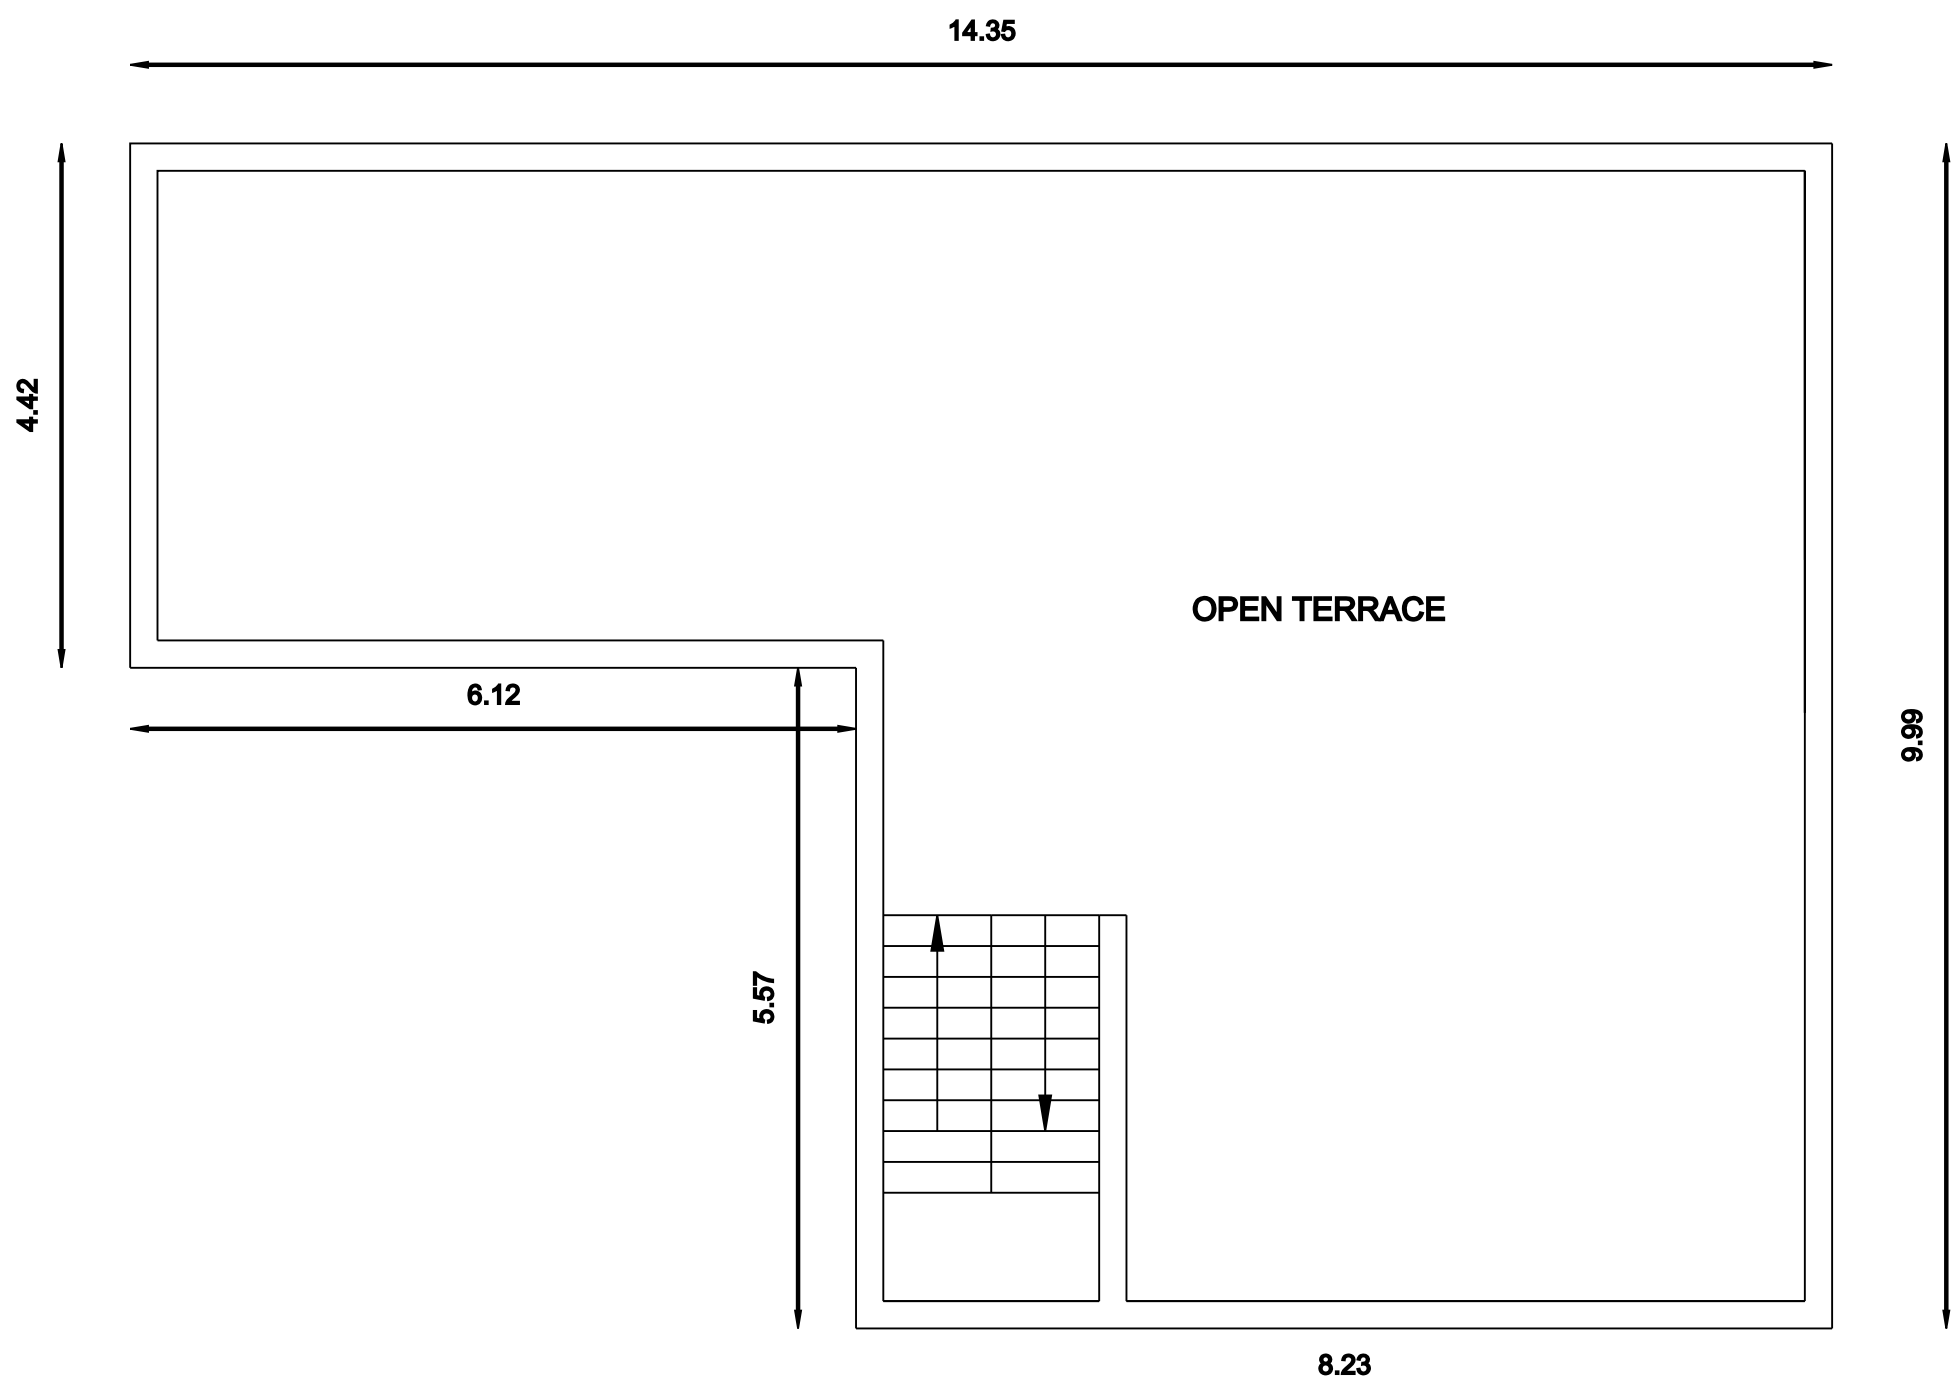

TERRACE FLOOR PLAN

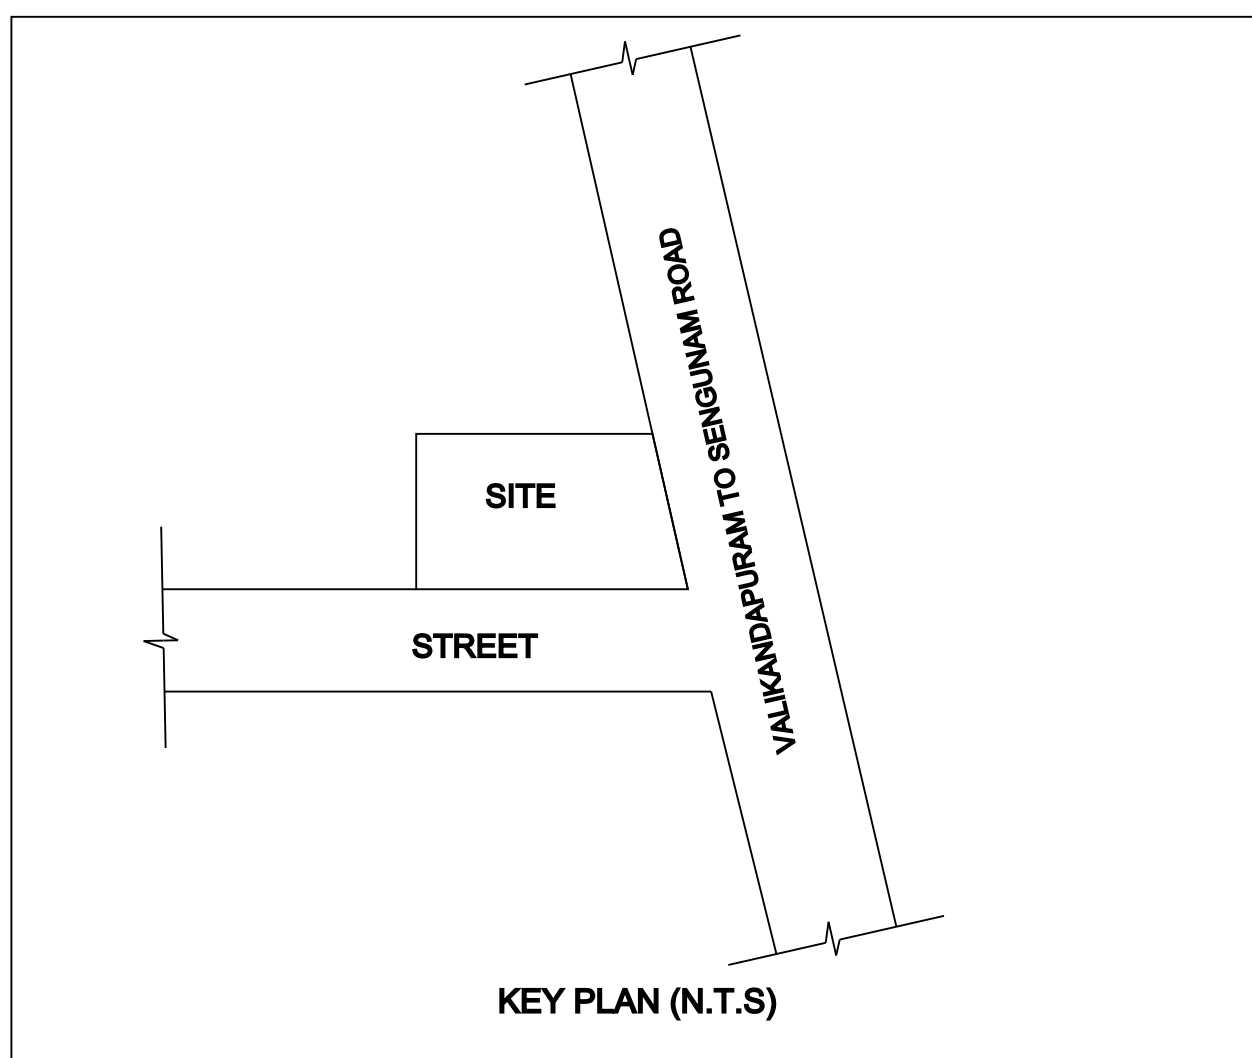


KEY PLAN (N.T.S)

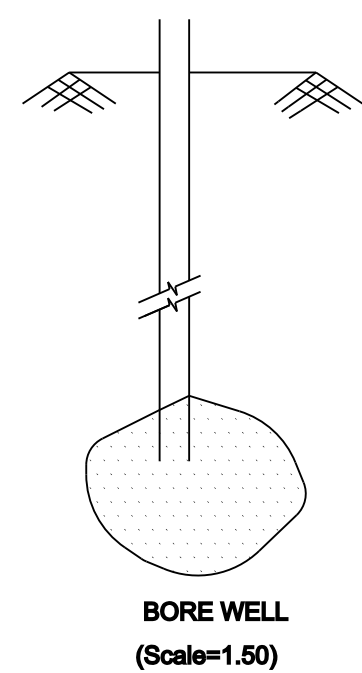

BORO WELL

(Scale=1:50)

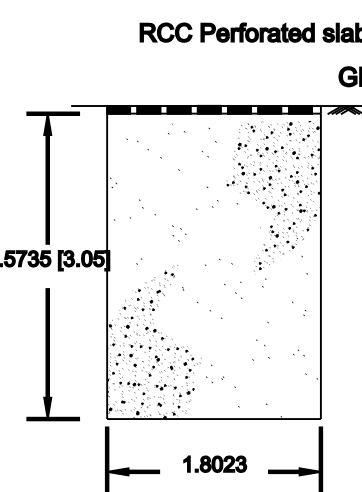


RCC Perforated slab

GL

2.8735 [3.06]


1.8023

brick Jelly

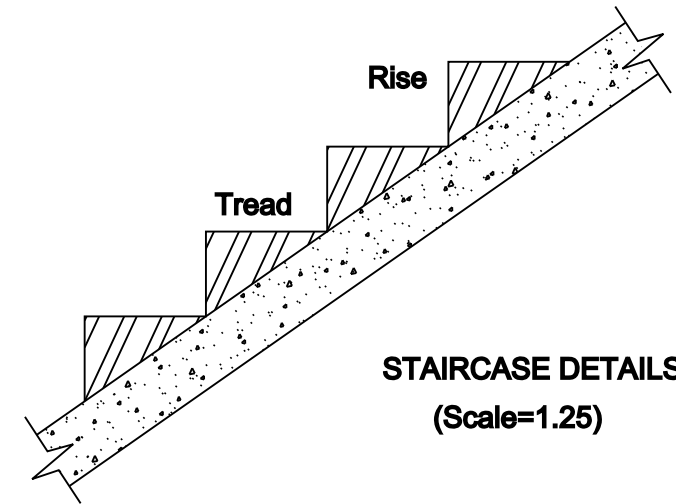


STAIRCASE DETAILS

(Scale=1:25)

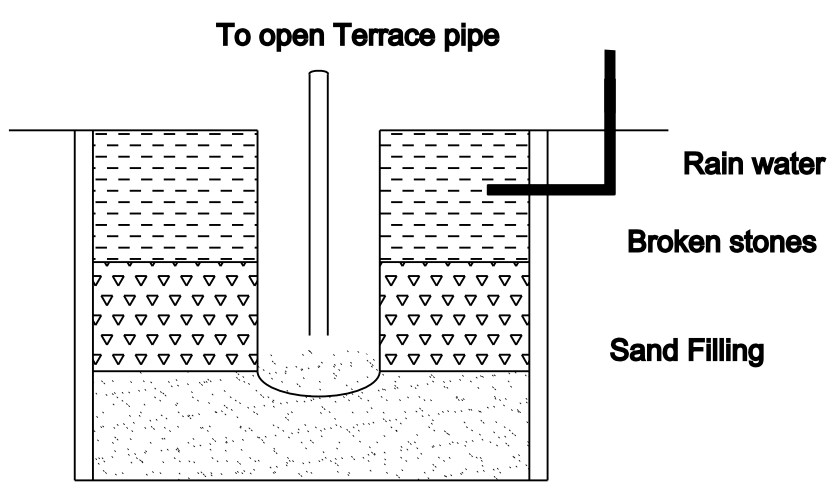


RAIN WATER

COLLECTION CHAMBER

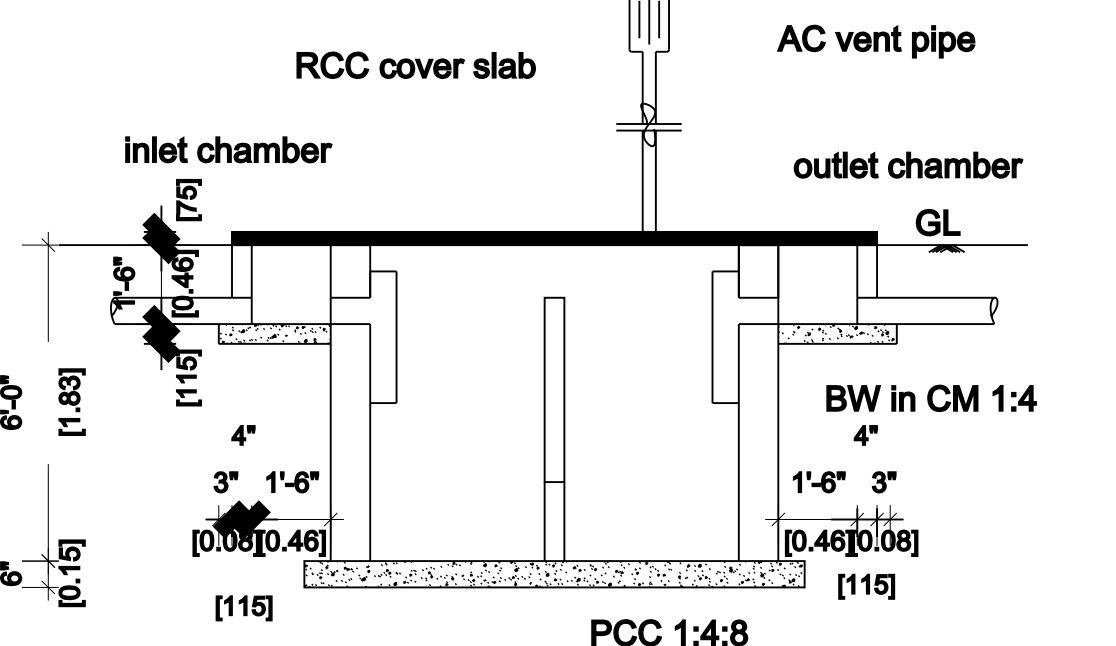

SEPTIC TANK DETAILS

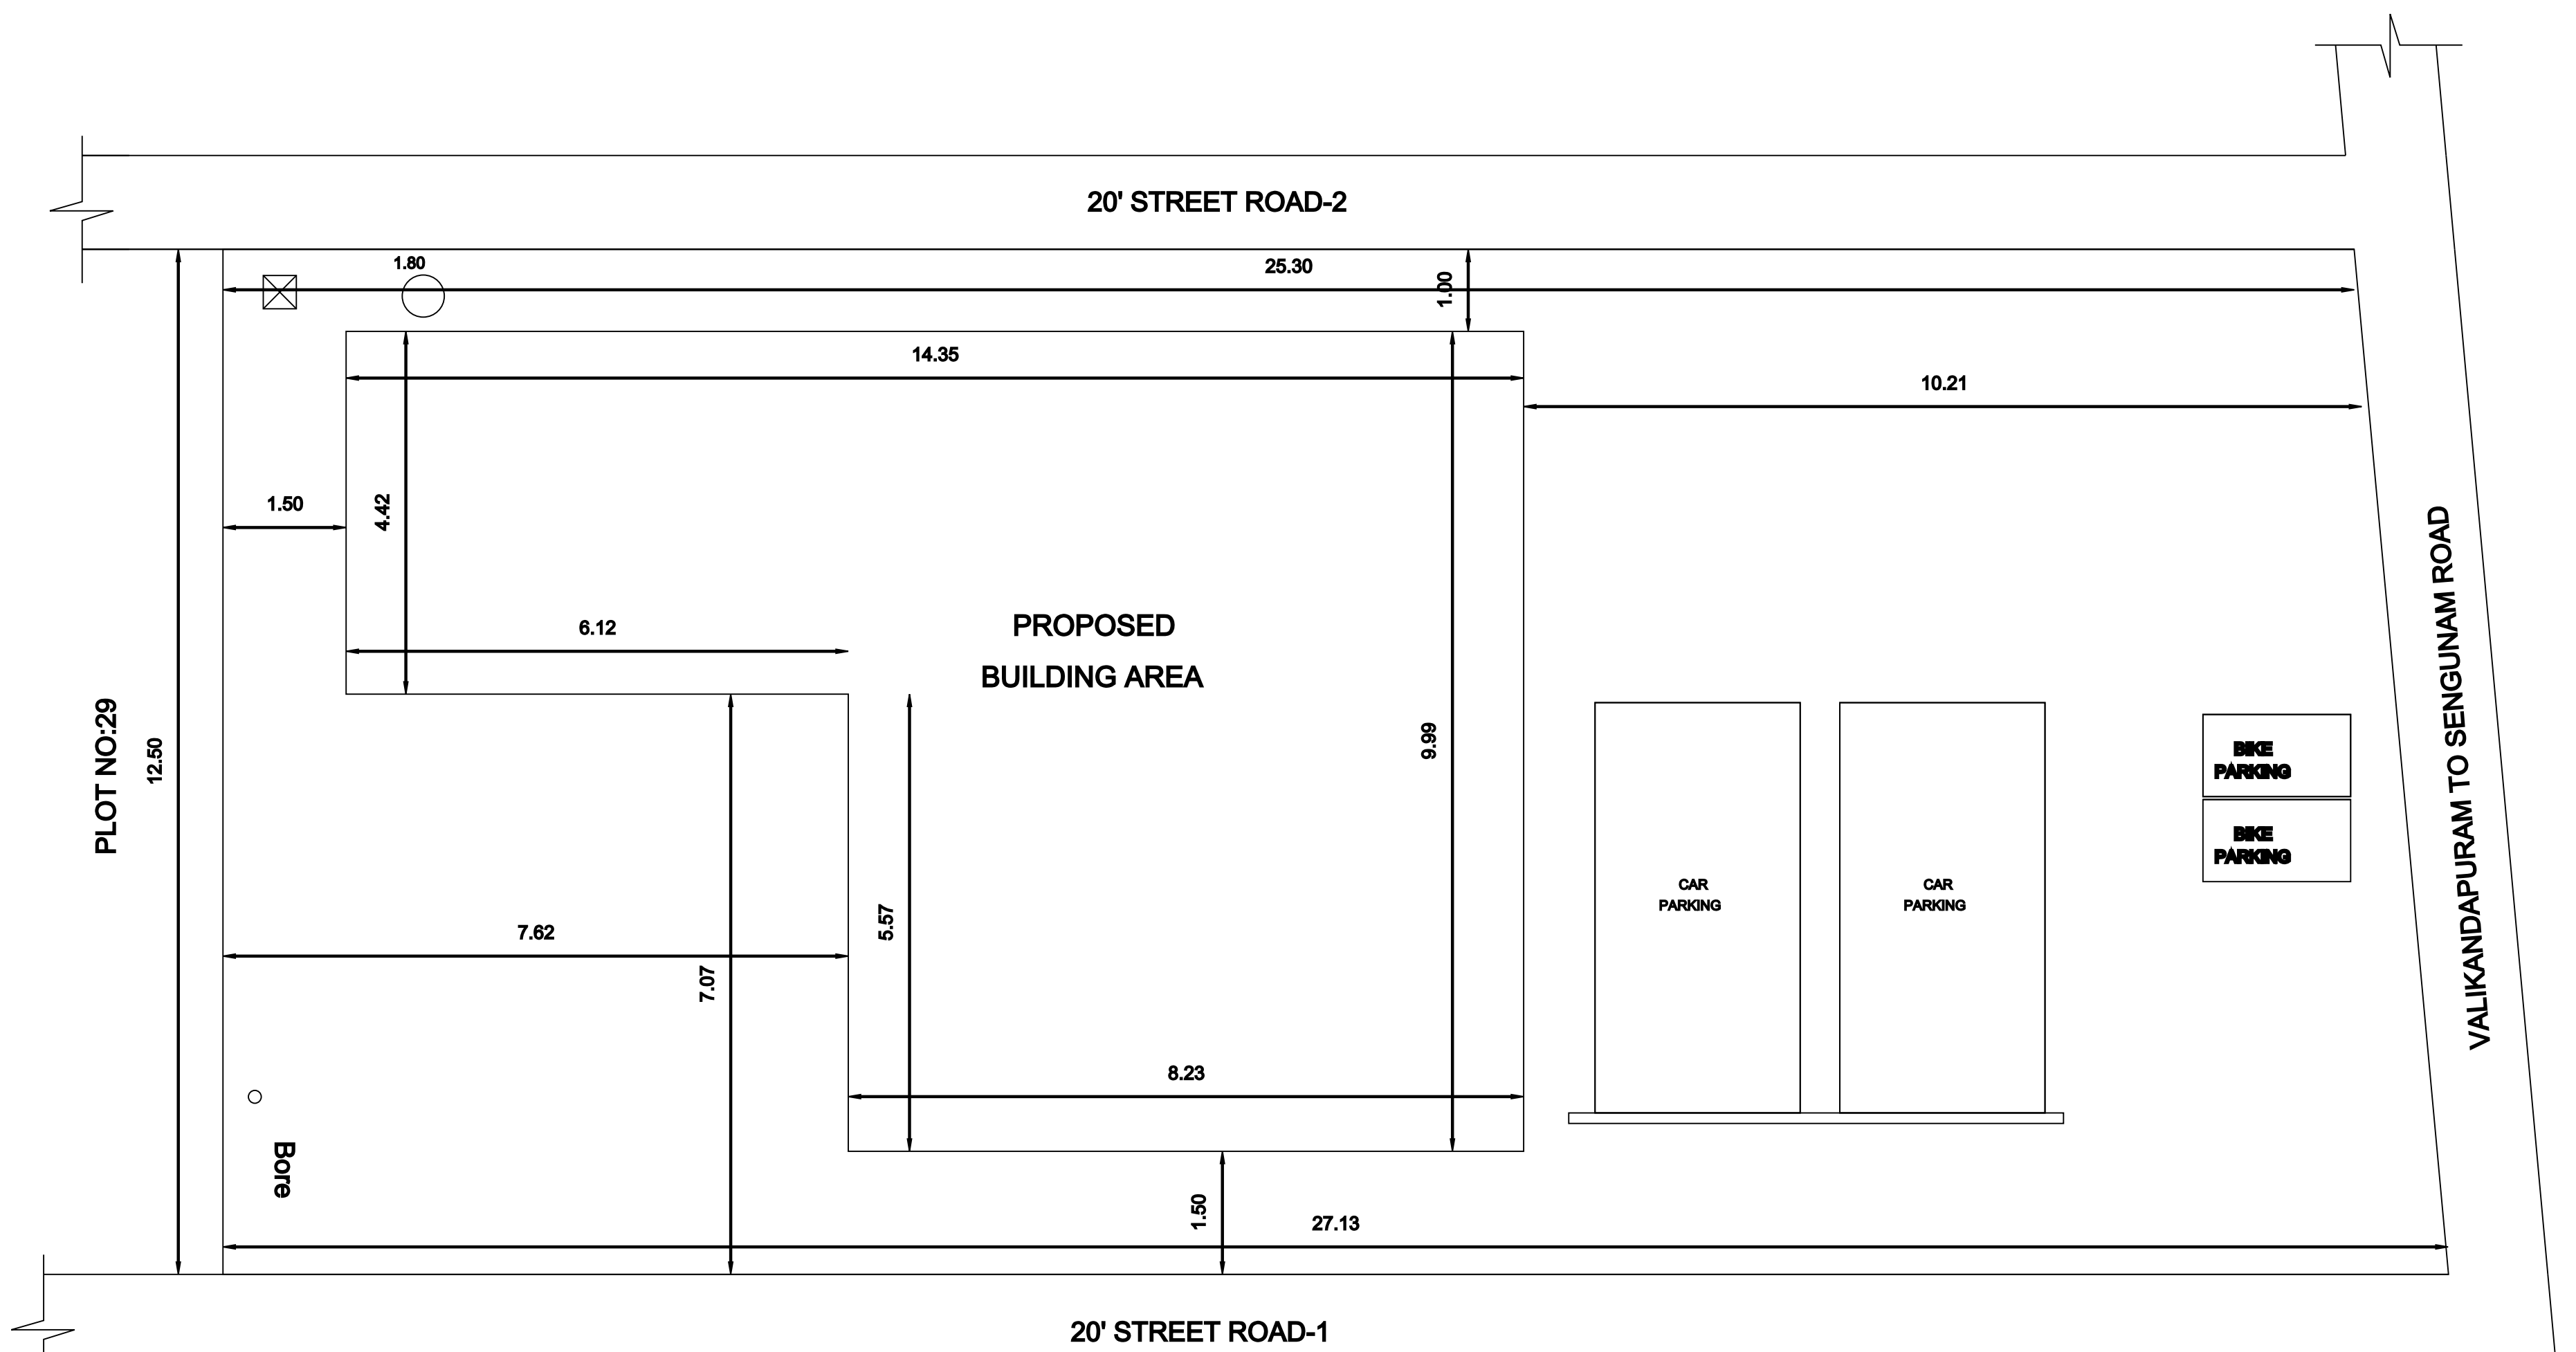

SITE PLAN

AREA DETAILLS		
DESCRIPTION	SQ.FT	SQ.M
PLOT AREA AS PER FMB	3526.00	327.75
SUPER IMPOSED PLOT AREA	3526.00	327.75
PLOT AREA AS PER DOCUMENT	3526.00	327.75

SCHEDULE OF JOINERIES:	
REFERENCE	METRE
MD - MAIN DOOR	1.06 x 2.13
D - DOOR	0.91 x 2.13
D1 - TOILET DOOR	0.75 x 2.13
W - WINDOW	1.53 x 1.22
V - VENTILATOR	1.00 x 0.82

PROPOSED BUILDUP AREA			
SL NO.	DESCRIPTION	TOTAL AREA (SQFT)	TOTAL AREA (SQM)
1)	AREA OF THE PLOT	3526.00	327.75
2)	GROUND FLOOR AREA	1176.18	109.27
3)	VACANT AREA	2349.82	218.30

F.S.I = 1176.18 / 3526.00 = 0.33

APPLICANT

J. Shahithaban

Mrs.SHAHITHABANU W/O JAFFAR HUSSAN

ENGINEER

J. Jay

Er.JAKASH B.E

Govt. Registered Engineer

Reg.No: 089/LS/2022/00002

M.S.K Complex,New bus stand back side

Perambalur-621212 ph-7339450551