
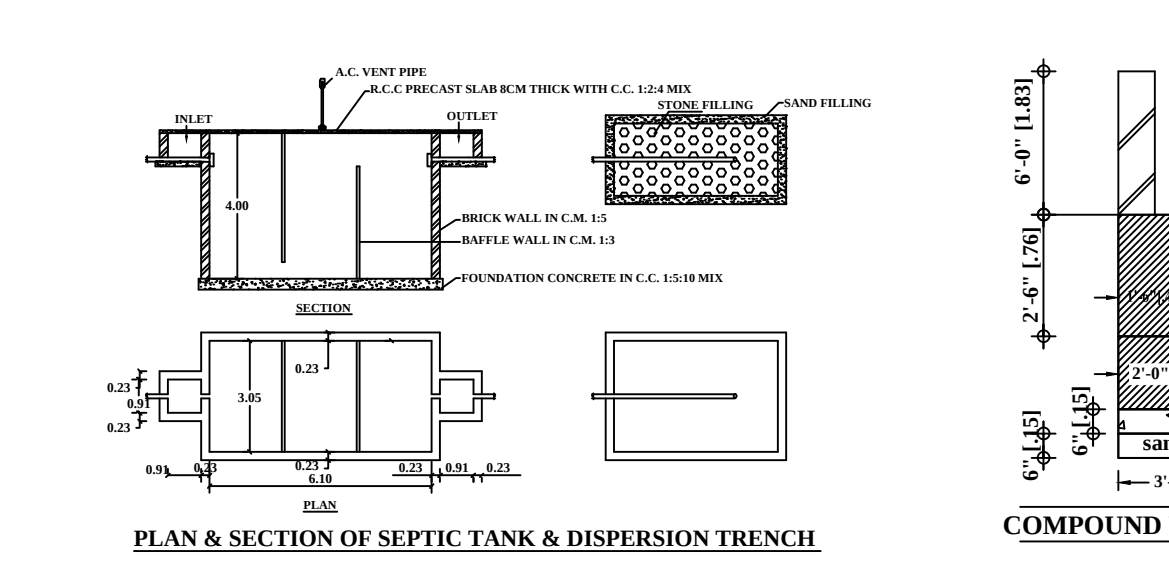
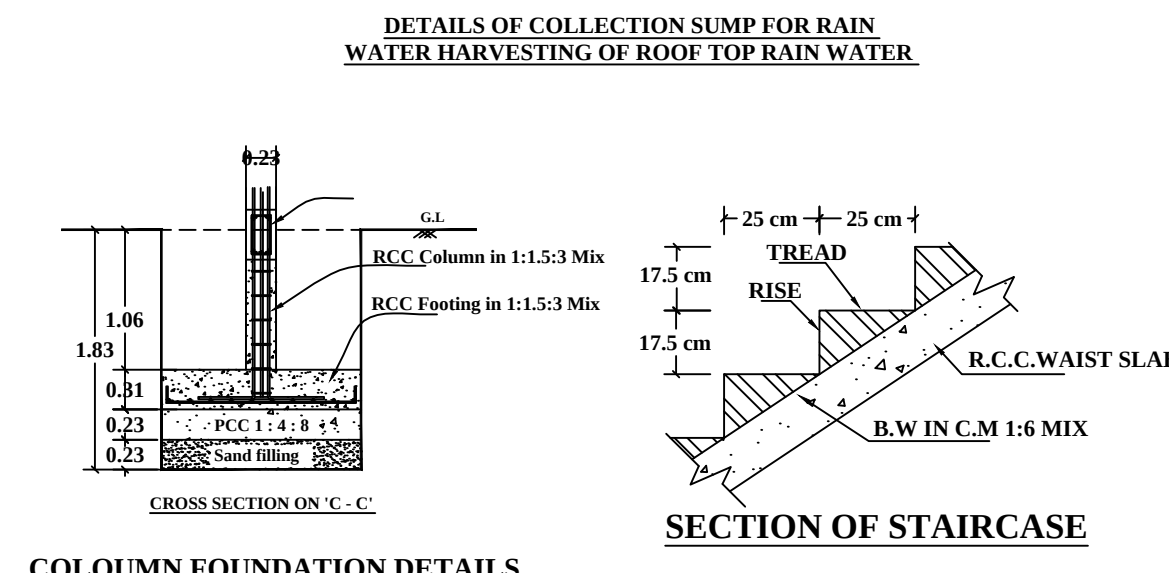
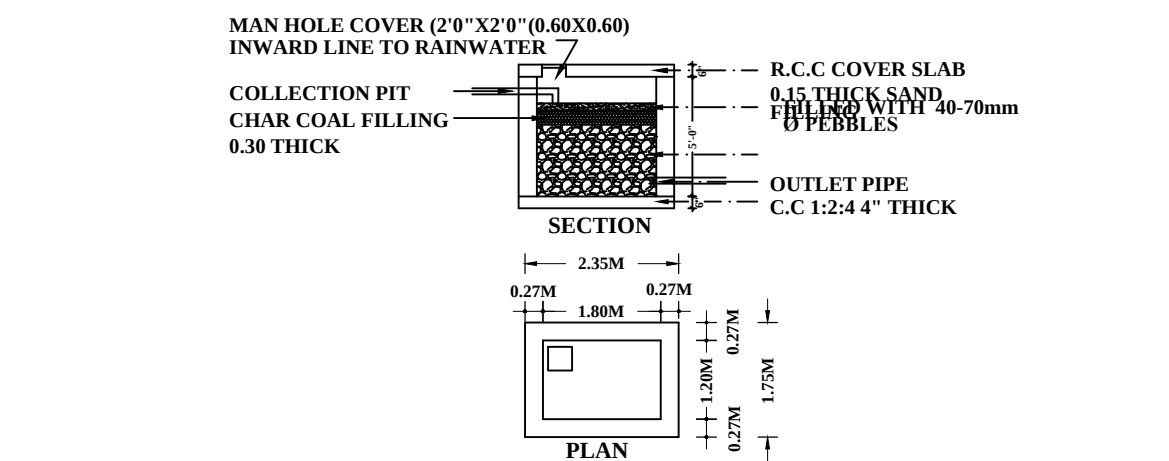
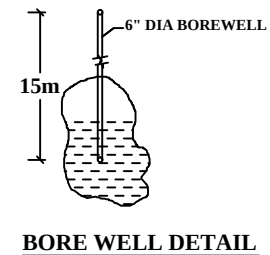
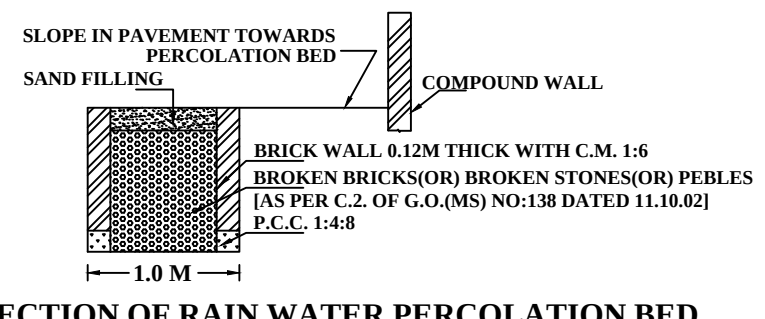
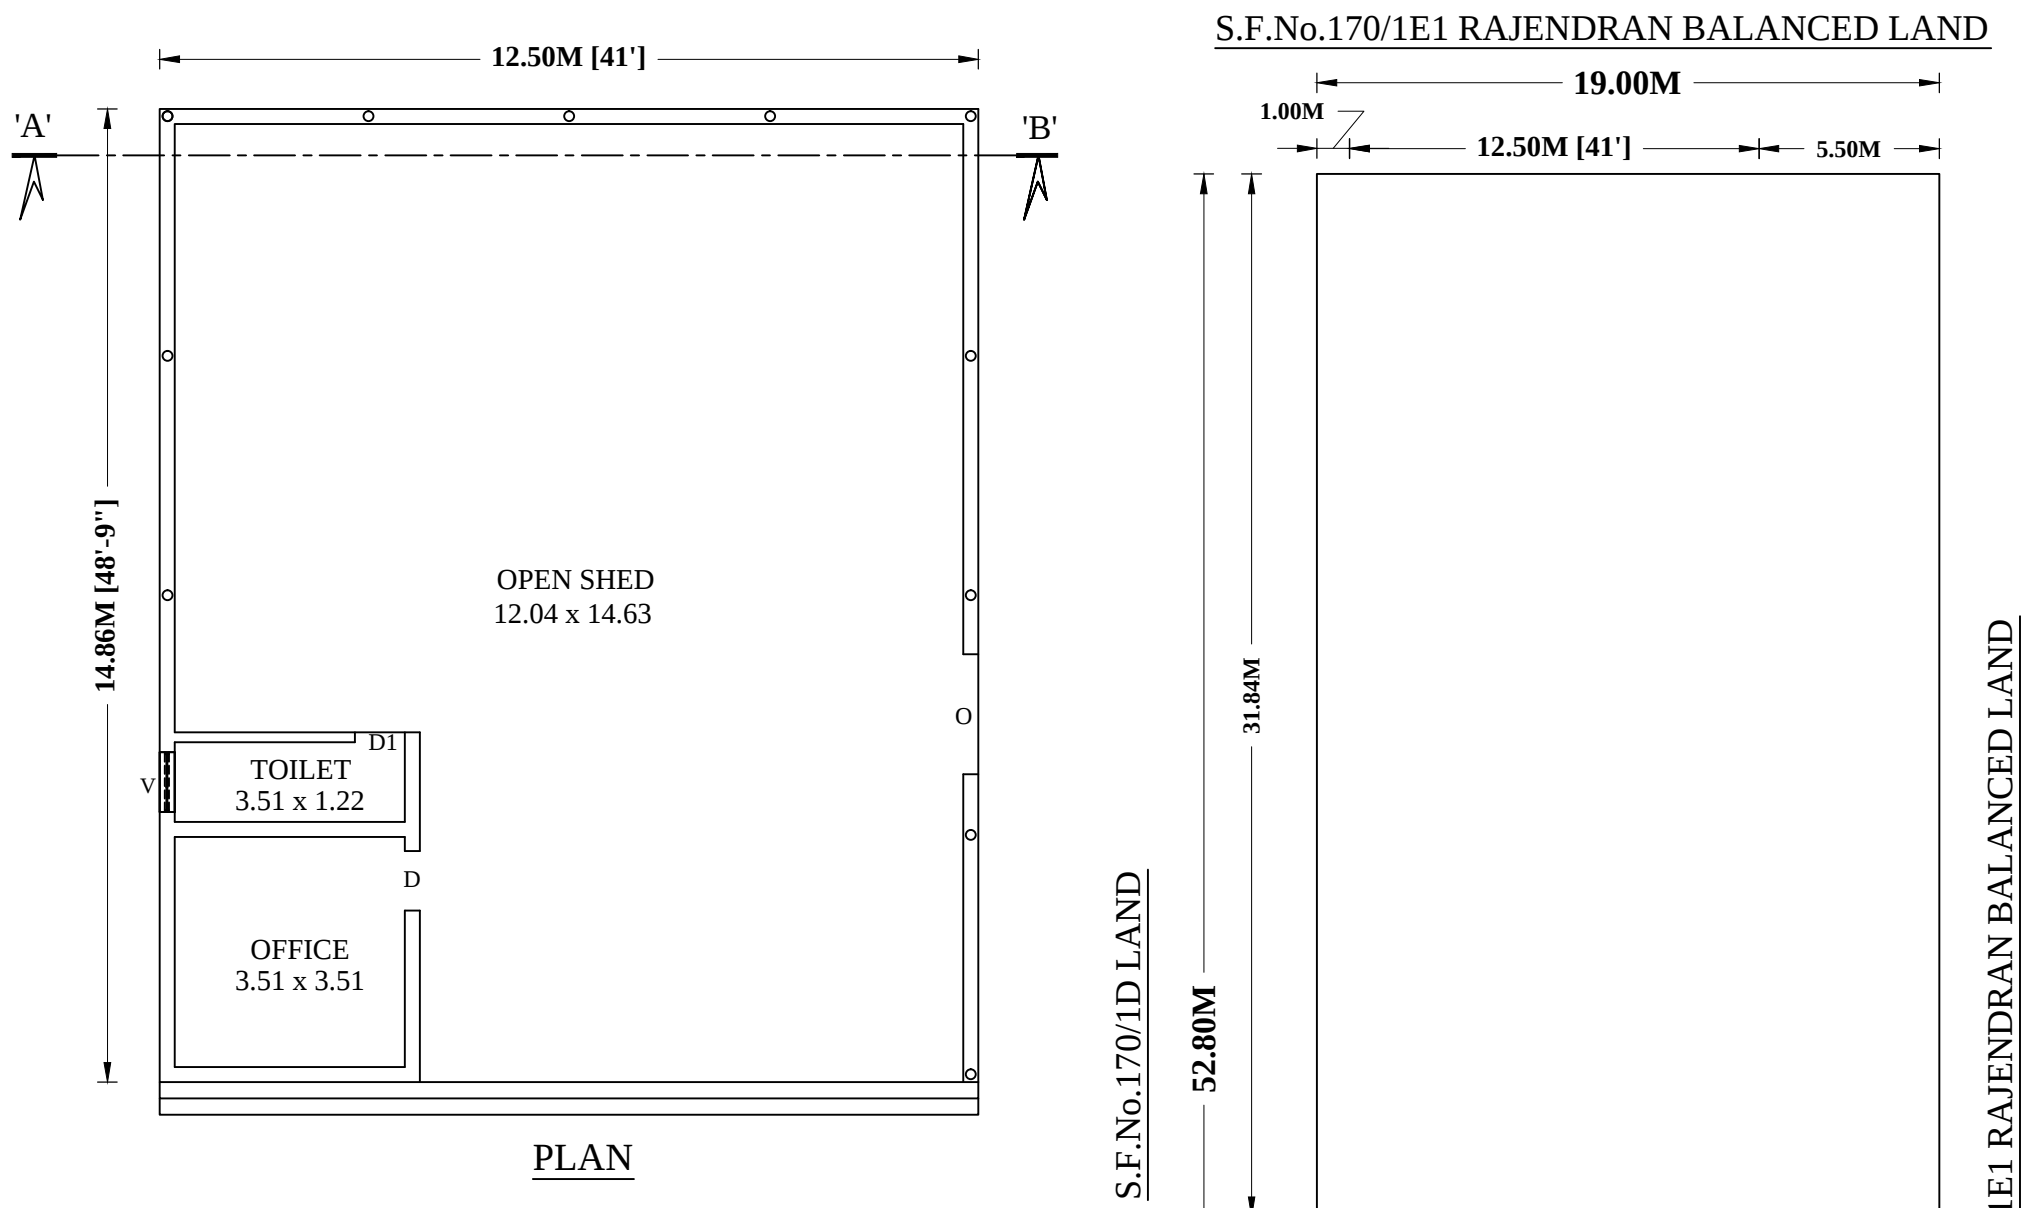


PLAN SHOWING THE PROPOSED CONSTRUCTION OF COOLING GI SHEET ROOFING USED CATTLE FEED MANUFACTURING OPEN SHED IN S.F.No.170/1E1 SUB DIVISION S.F.No.170/1E2, PATTA NO.2357 AT KARAI(WEST) VILLAGE PANCHAYAT, ALATHUR TALUK AND PERAMBALUR DISTRICT.

SCALE IN 1:100

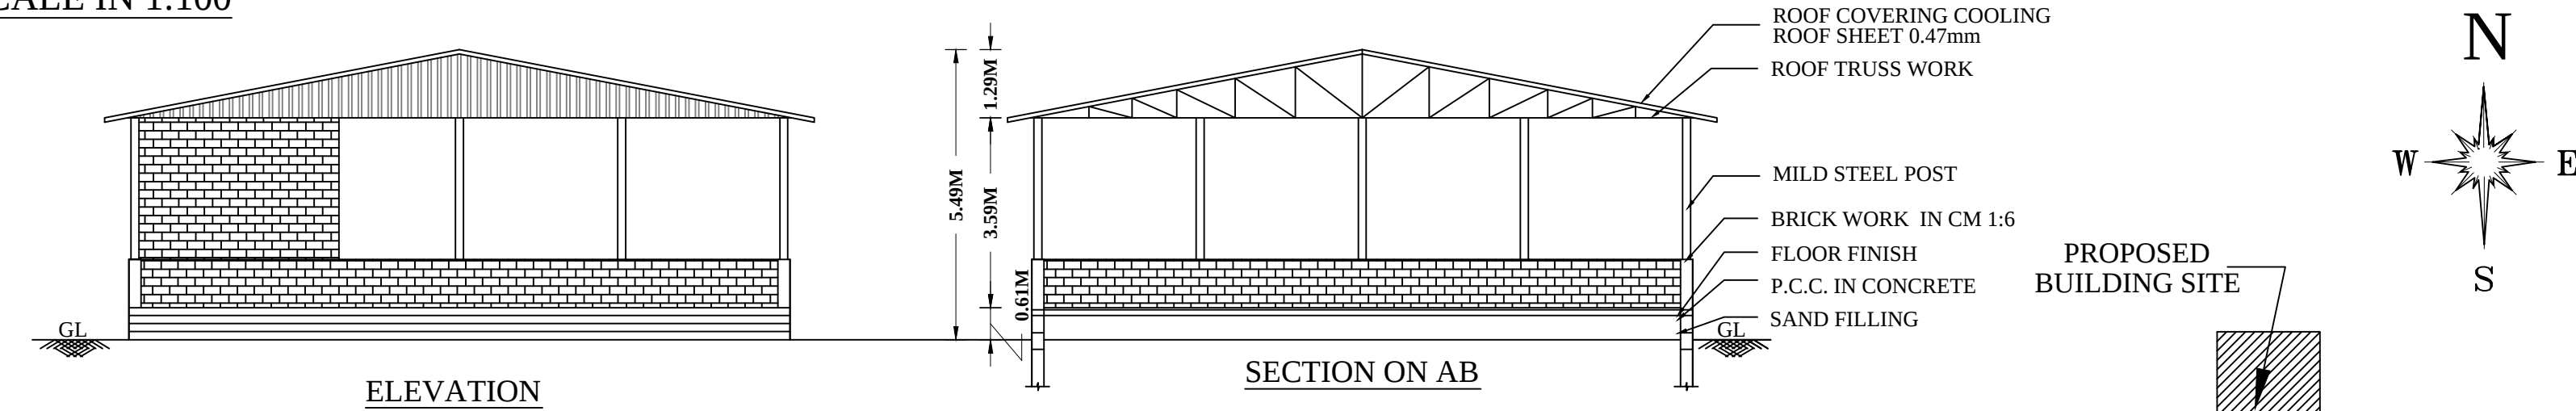

AREA DETAILS		
DESCRIPTION	SQ.FT	SQ.M
PLOT AREA AS PER PATTA	10764.00	1000.00
PLOT AREA AS PER FMB	10764.00	1000.00
SUPER IMPOSED PLOT AREA	10798.44	1003.20
LAND AREA AS PER DOCUMENT	10890.14	1011.71

PROPOSED BUILDUP AREA			
SL NO.	DESCRIPTION	TOTAL AREA (SQFT)	TOTAL AREA (SQM)
1)	BUILT UP SITE AREA	10890.14	1011.71
2)	PRO GROUND FLOOR AREA	1998.75	185.68
3)	OPEN AREA	8891.39	826.03

F.S.I = 1998.75/10890.14 = 0.18			
SCHEDULE OF JOINERIES:			METRE
REFERENCE			
D	- DOOR		0.91 x 2.10
D1	- DOOR 1		0.76 x 2.10
O	- OPEN		1.83 x 0.76
V	- VENTILATOR		0.76 x 0.76

APPLICANT Mrs.R.SHARMILA,
D/o.Mr.RAJENDRAN.

R.sharmila

Signature

ENGINEER

k. Muthu

Er.K.R.MUTHAIYA,DCE.BE.,
Licensed DTCP-RE/PBLR/JAN-20/094
K.R.M. BUILDERS
78/C-3-Thuraiyur Main Road,
Kurumbalur, Perambalur Tk&Dt.
Cell No : 8190029678, k.r.muthu304@gmail.com

- NOTE
1. ALL DIMENSIONS AREIN FEET & METER
 2. SCALE FACTOR IN 1:100 (for building plan, elevation, section)
1:200 (for site plan) and Not to scale (for keyplan and other plans)
 3. WASTE WATER USED FOR GARDENING PURPOSE
 4. RAIN WATER HARVESTING PIT TO BE PROVIDED
 5. U- SEPTIC TANK TO BE PROVIDED

COLOR INDEX	
SITE BOUNDARY	
EXISTING ROAD	
PROPOSED BUILDING	

