
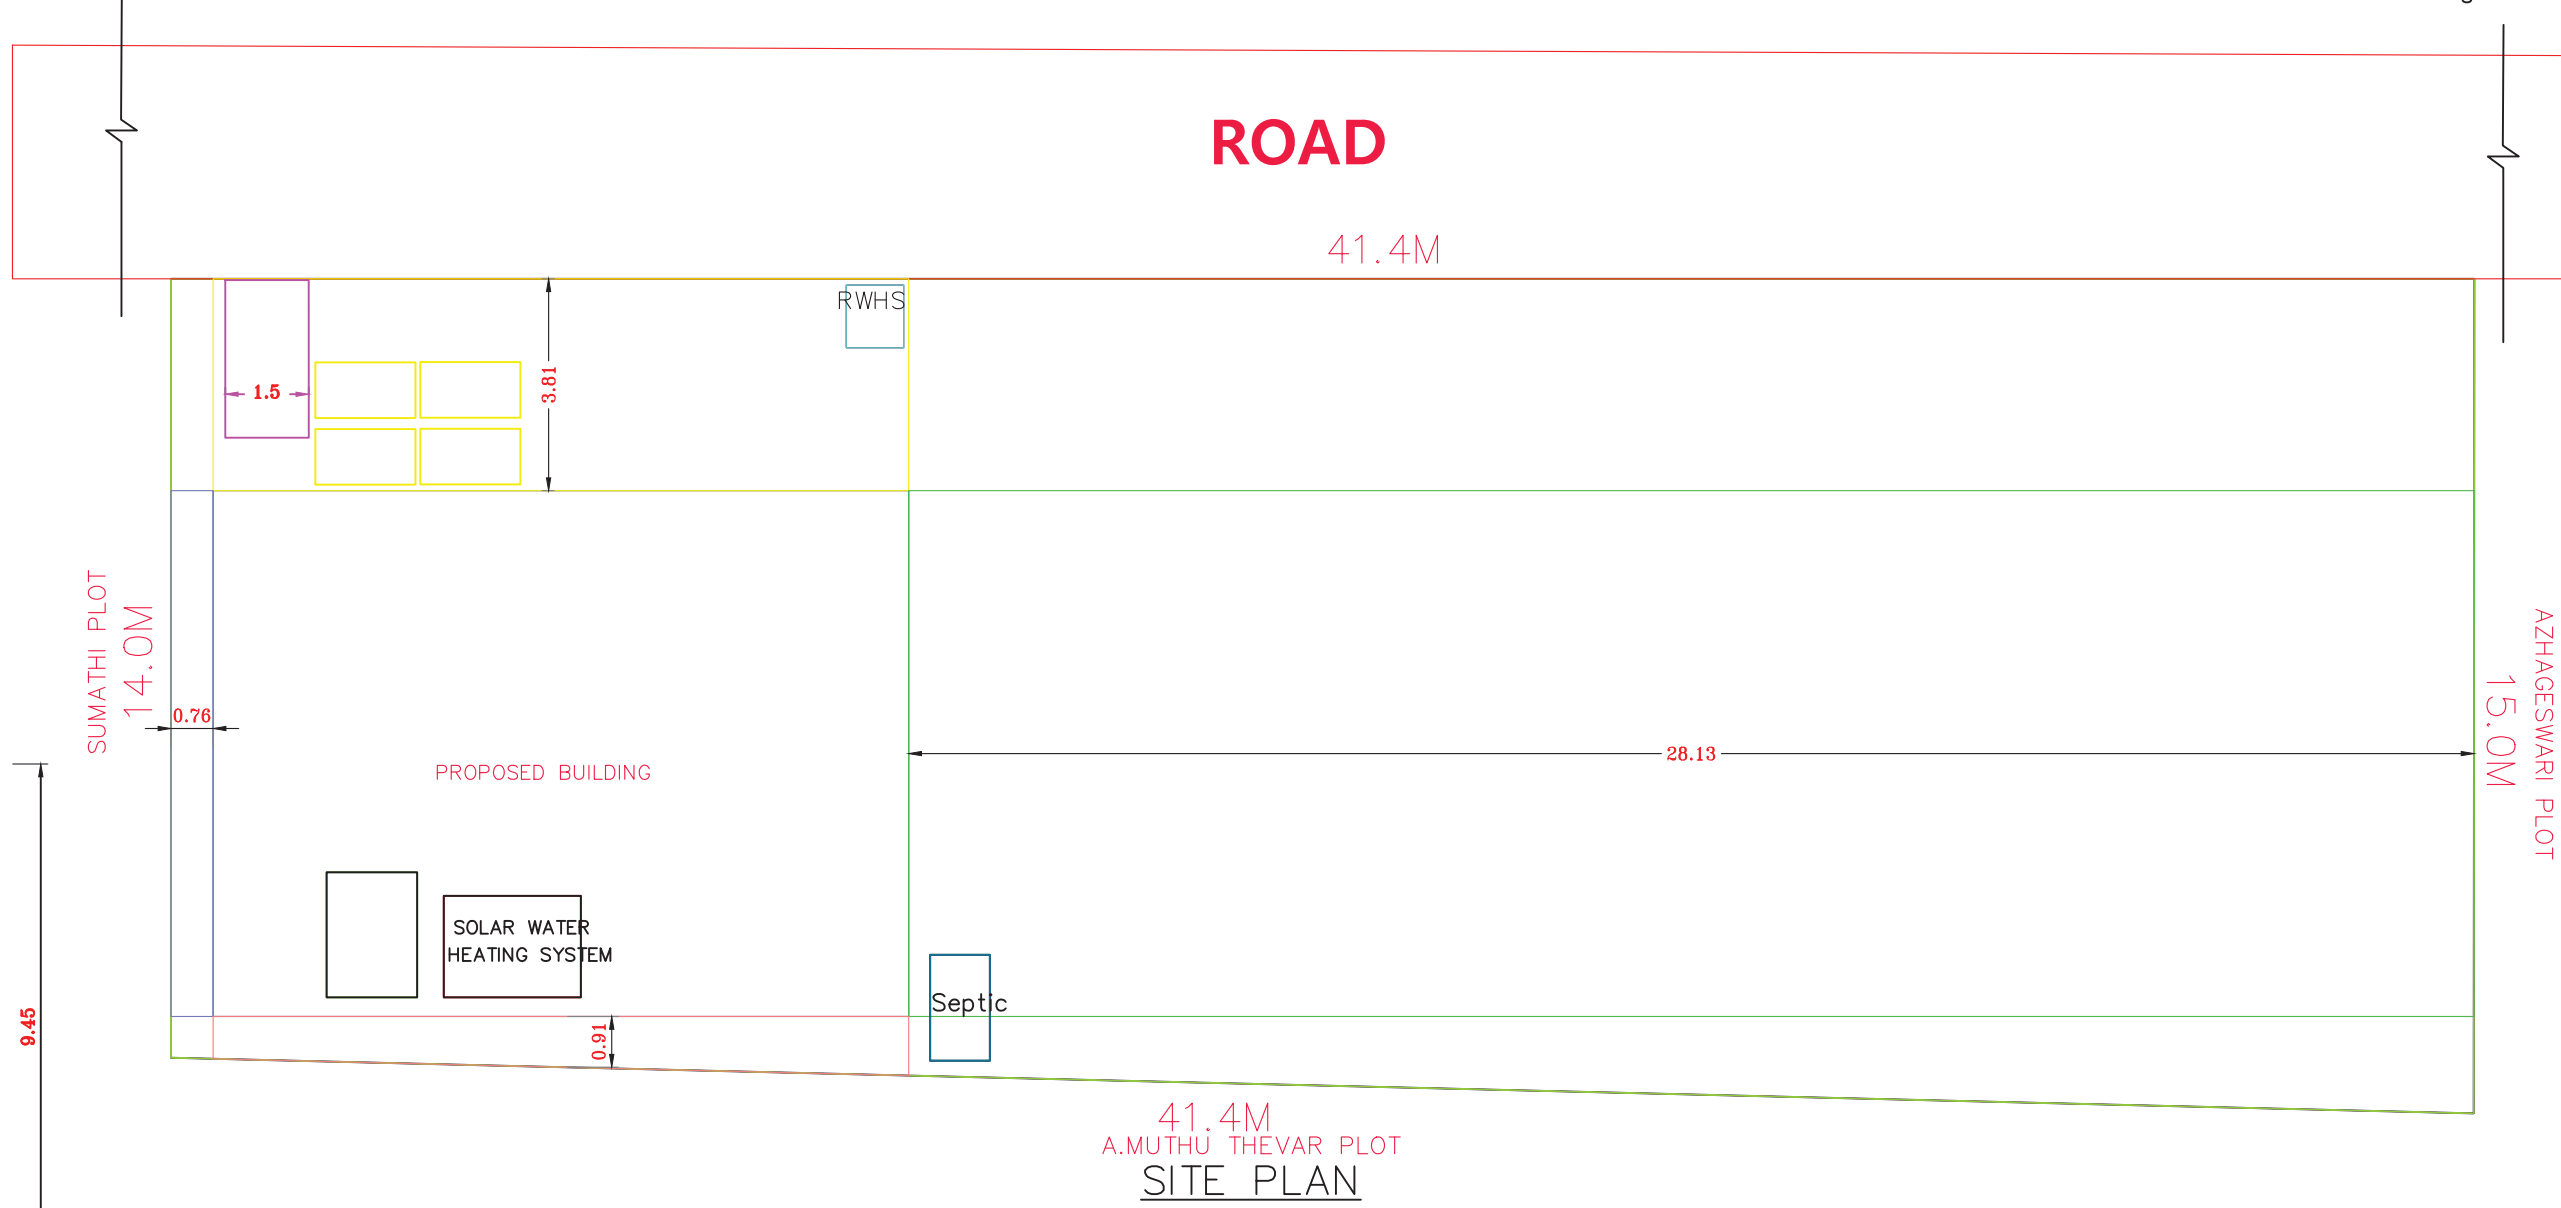


PLAN SHOWING THE PROPOSED CONSTRUCTION OF R.C.C ROOF RESIDENTIAL GROUND & FIRST FLOOR BUILDING IN S.F NO;29/4C AT NAGUDI VILLAGE & PANCHAYAT,ARANTHANGI PANCHAYAT UNION & TALUK,PUDUKKOTTAI DISTRICT.

NAME OF THE OWNER : Mr.A.MUTHURAMALINGAM s/o ALAGARSAMY

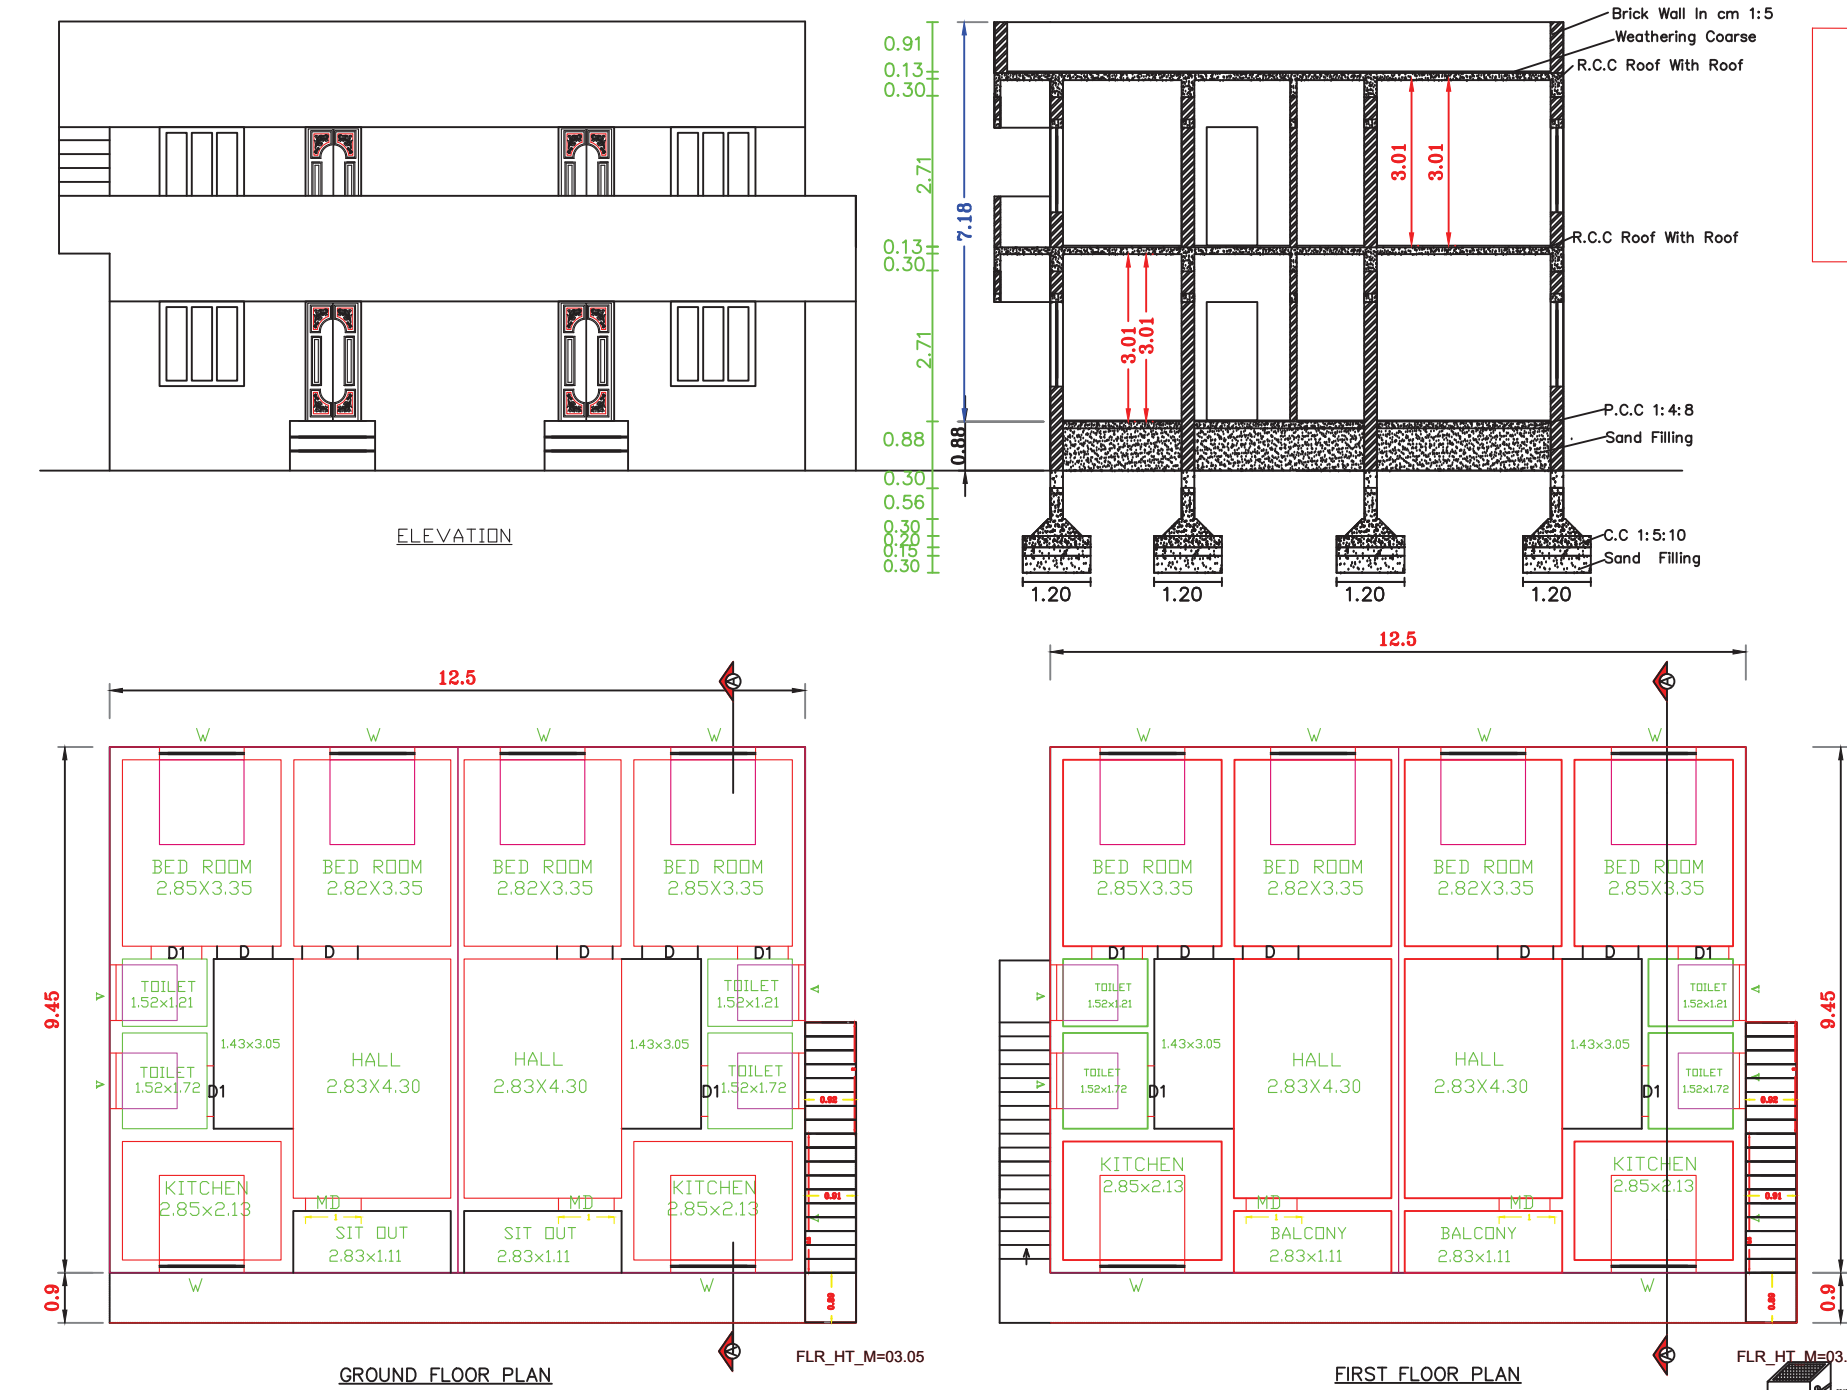

| CALCULATION'S   |         |        | SCHEDULE OF JOINERIES                    |            |             |
|---|---------|--------|------------------------------------------|------------|-------------|
| Details   | Sq.Ft.  | Sq.M.  | MD                                       | MAIN DOOR  | 1.22 X 2.13 |
| AREA OF THE PLOT (TSLR)   | 6540.00 | 607.00 | D                                        | DOOR       | 0.91 X 2.13 |
| Proposed Ground Floor Plinth Area   | 1392.00 | 129.37 | D1                                       | DOOR       | 0.76 X 2.13 |
| Proposed First Floor Plinth Area   | 1392.00 | 129.37 | W                                        | WINDOW     | 1.22 X 1.37 |
| Vacant Area   | 5148.00 | 477.63 | W1                                       | WINDOW     | 1.22 X 0.91 |
| CERTIFICATE<br>waste water should be used for garden purpose in the same site.<br>solar water heater system should be provided in kitchen & bath room.<br>i should not allow sanitary workers to enter in to the sewage system /<br>septic tank for cleaning.<br>all habitation rooms will be fitted with 42" ceiling fan. |         |        | V                                        | VENTILATOR | 0.60 X 0.60 |
|   |         |        | Plot owner / Applicant / Power agent of. |            |             |

REG.ENGR



சு.மே.மதுரமலிங்கம் & சமரன்செல்வம்  
பதிவு எண்: 108 /LS/ 2019 / 00019  
(DTCP Pudukottai / RE / GR / M / 2019 / 001)  
அதிகாரம்-614 618  
☎ 04371 - 290221, Cell: 9655663333

Signature valid

Signed By:Er.R MOHAMED ALI  
Reason: Reg.Engineer for plan approval only  
Location:Aranthangi  
Signing Date:24/08/2024 10:35  
Aj construction & planners  
Municipality reg no-108/LS/2019/00019  
DTCP reg no- RE/GR/2019/00103

