

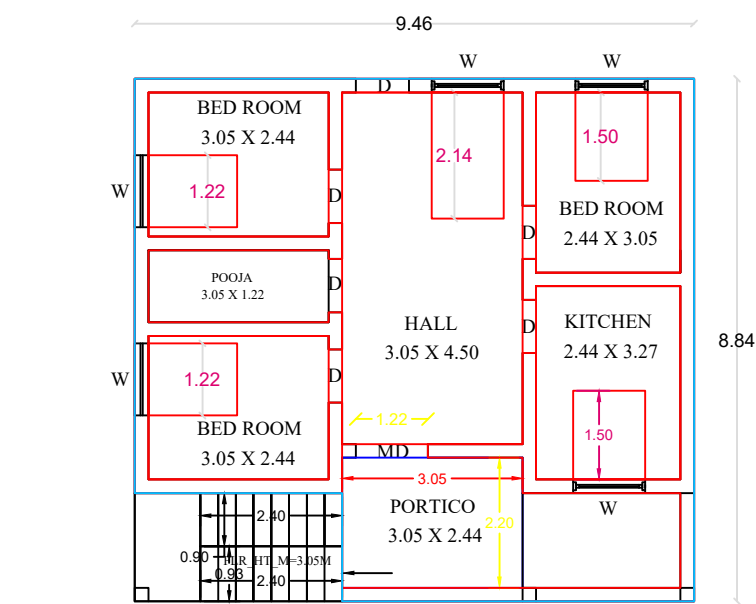
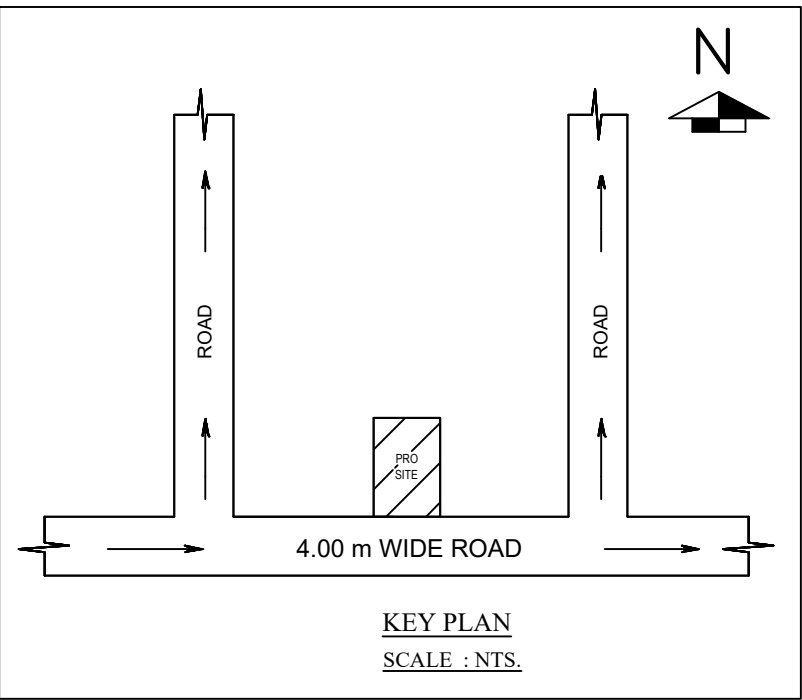
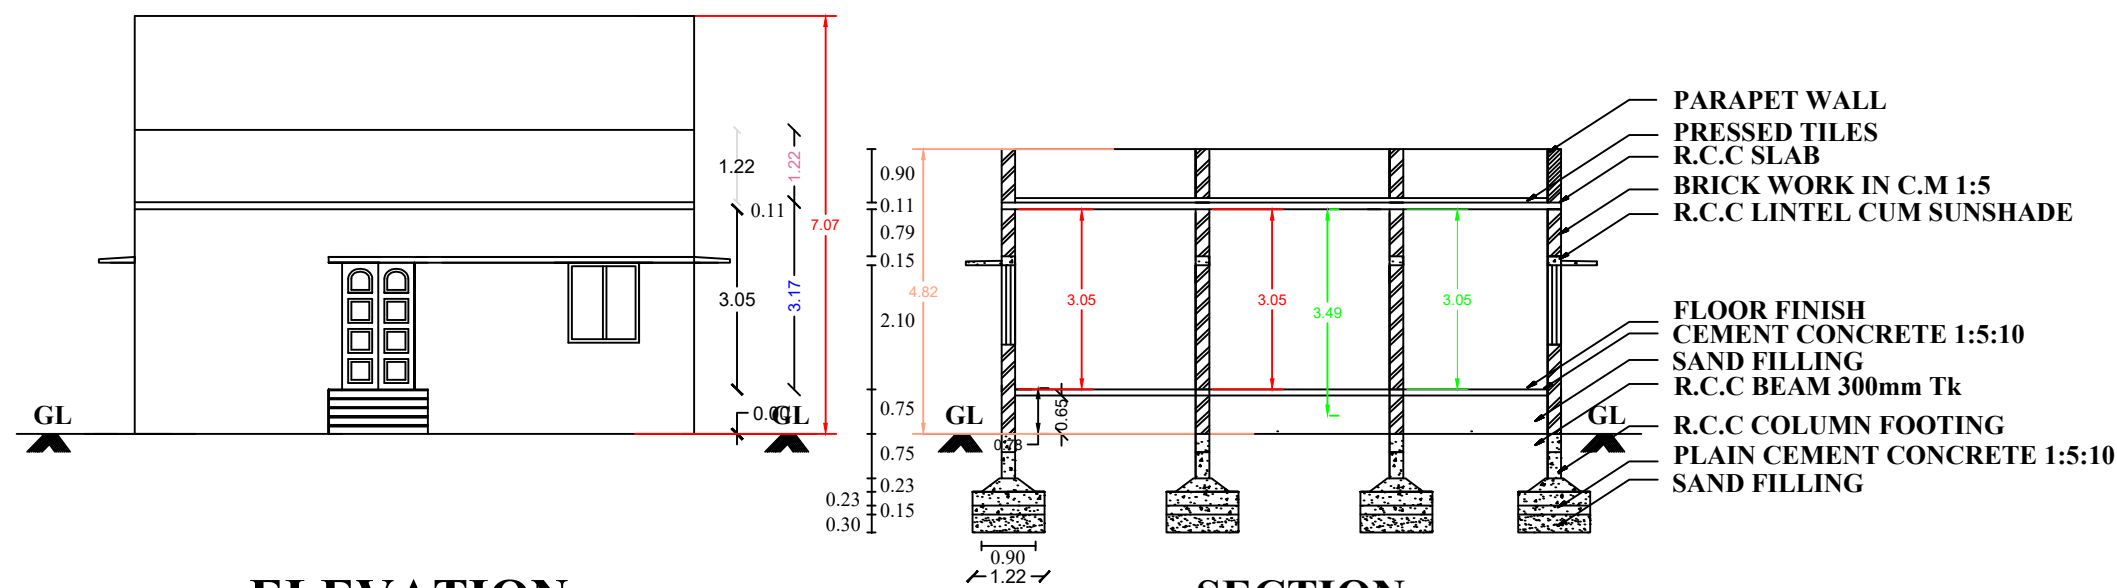
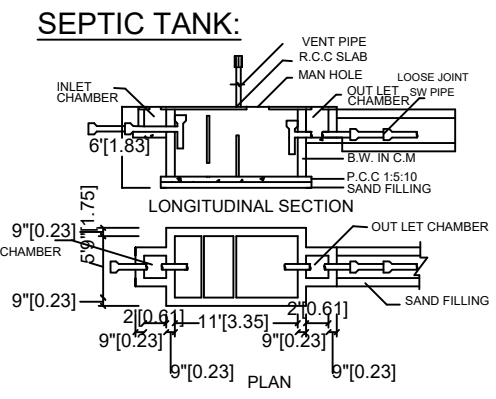
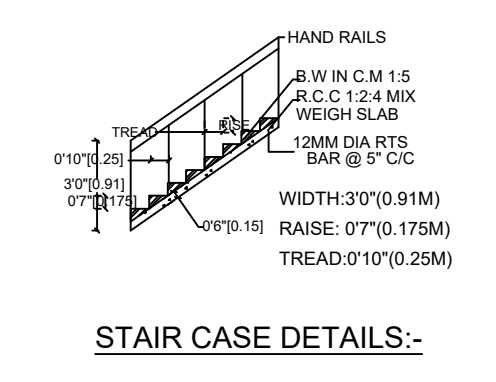
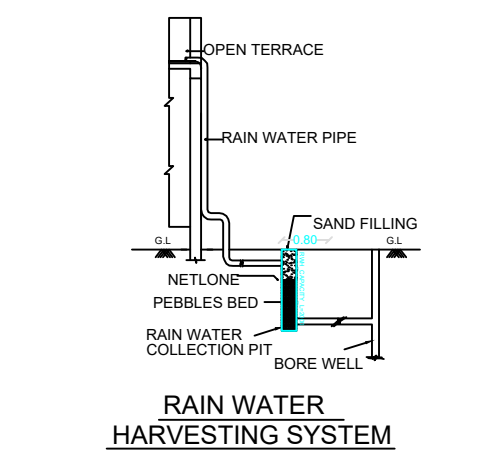
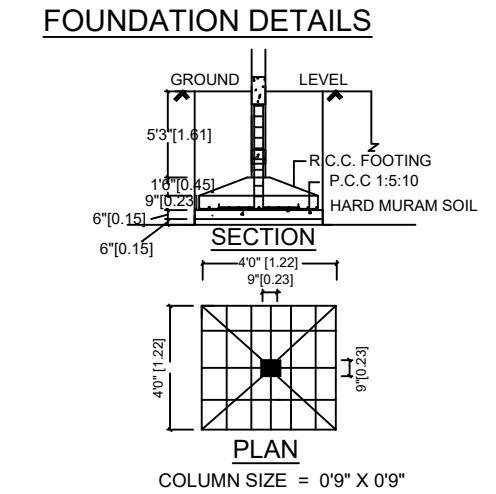


PLAN SHOWING THE PROPOSED CONSTRUCTION OF R.C.C ROOF GROUND FLOOR
FLOOR RESIDENTIAL BUILDING IN S.F NO: 115/9, PATTA NO: 9630 AT
SANIKKADU VILLAGE, KUNDAGAVAYAL PANCHAYAT, ARANTHANGI PANCHAYAT UNION
& TALUK, PUDUKKOTTAI DISTRICT.

NAME OF APPLICANT : Mr.KATHIRESAN
S/O RAJAMANICKAM

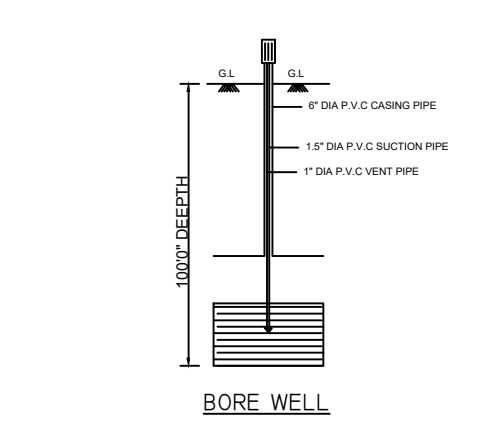

SCALE 1:100
ALL DIMENSIONS ARE IN METRES AND FEET

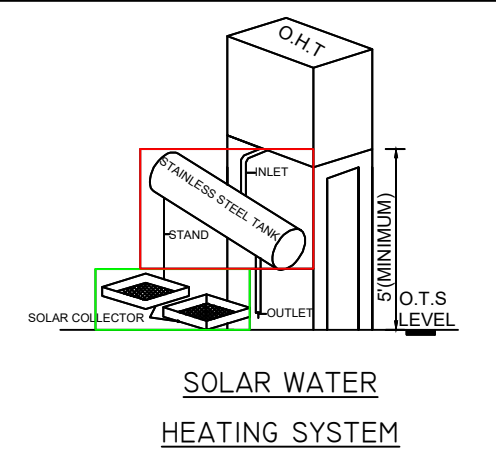

AREA STATEMENT	SQ.FT	SQ.MT
PLOT AREA (AS PER DOCUMENT)	15064.00	1400.00
PLOT AREA (AS PER PATTA)	15064.00	1400.00
PLOT AREA (AS PER SITE)	15241.97	1416.54
SUPER IMPOSED PLOT AREA	15064.00	1400.00
PRO. GROUND FLOOR AREA	830.68	77.20
TOTAL PLINTH AREA	830.68	77.20
AREA OF OPEN SPACE	14233.32	1322.80
PARKING AREA	REQUIRED	PROVIDED
TWO WHEELER SPACE	-	-
CAR SPACE	-	-
FSI		
PLOT COVERAGE		94.49%

SCHEDULE OF JOINERIES (SIZE IN m)		
MD	MAIN DOOR	1.20 X 2.10
D	DOOR	0.90 X 2.10
D1	DOOR	0.75 X 2.10
W	WINDOW	1.22 X 1.35
W1	WINDOW	1.22 X 0.90
V	VENTILATOR	0.60 X 0.60

REFERENCE	
PLOT BOUNDARY	
PROPOSED CONSTRUCTION	
RAINWATER STORAGE PIT	
ROAD	

APPLICANT

REGISTERED ENGINEER

Er.K.KANNAN B.E.,
DISTRICT REGISTERED ENGINEER
REG NO. DTC/PUDUKKOTTAI/RE/GR-24/014
LICENSED BUILDING SURVEYOR
REG NO: 108/LS/2021/00013
SREE THILLAI NACHIYAR COMPLEX
ECR MANAMELKUDI-614620

APPROVAL AUTHORITY