



PLAN SHOWING THE PROPOSED ADDITIONAL CONSTRUCTION OF R.C.C. ROOF RESIDENTIAL BUILDING GROUND FLOOR AT DOOR NO. 2/208/1, NATHAM SY.NO.961/15, NATHAM PATTANO.787, IN THULAIYANUR VILLAGE,THULAIYANUR PANCHAYAT, THIRUMAYAM UNION, THIRUMAYAM TALUK, PUDUKKOTTAI DISTRICT, TAMILNADU.

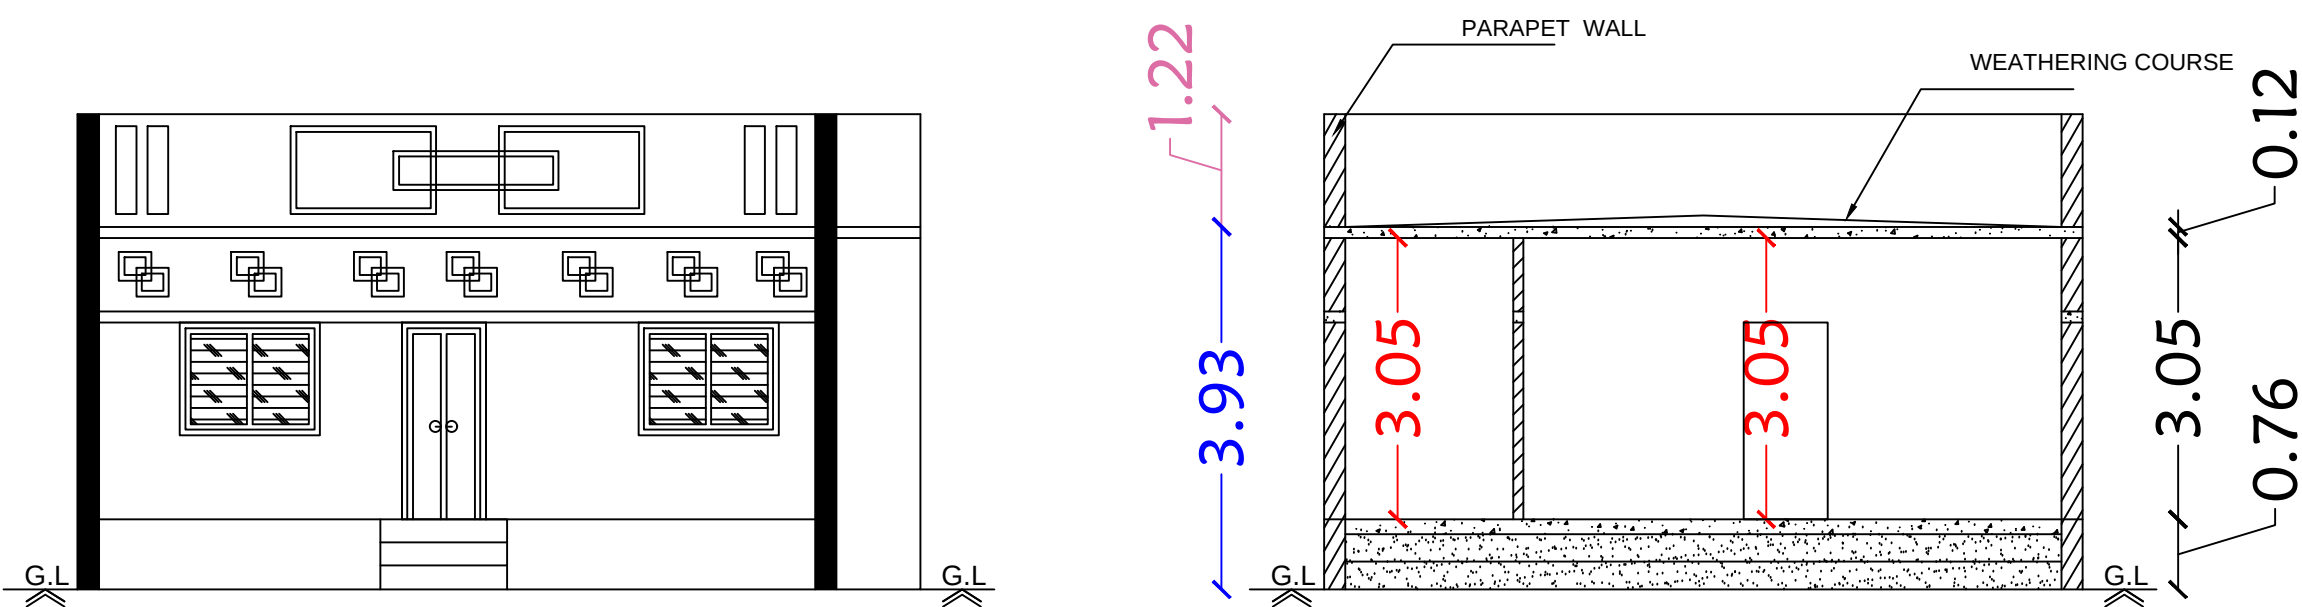


Front Elevation


Section on-"AA"

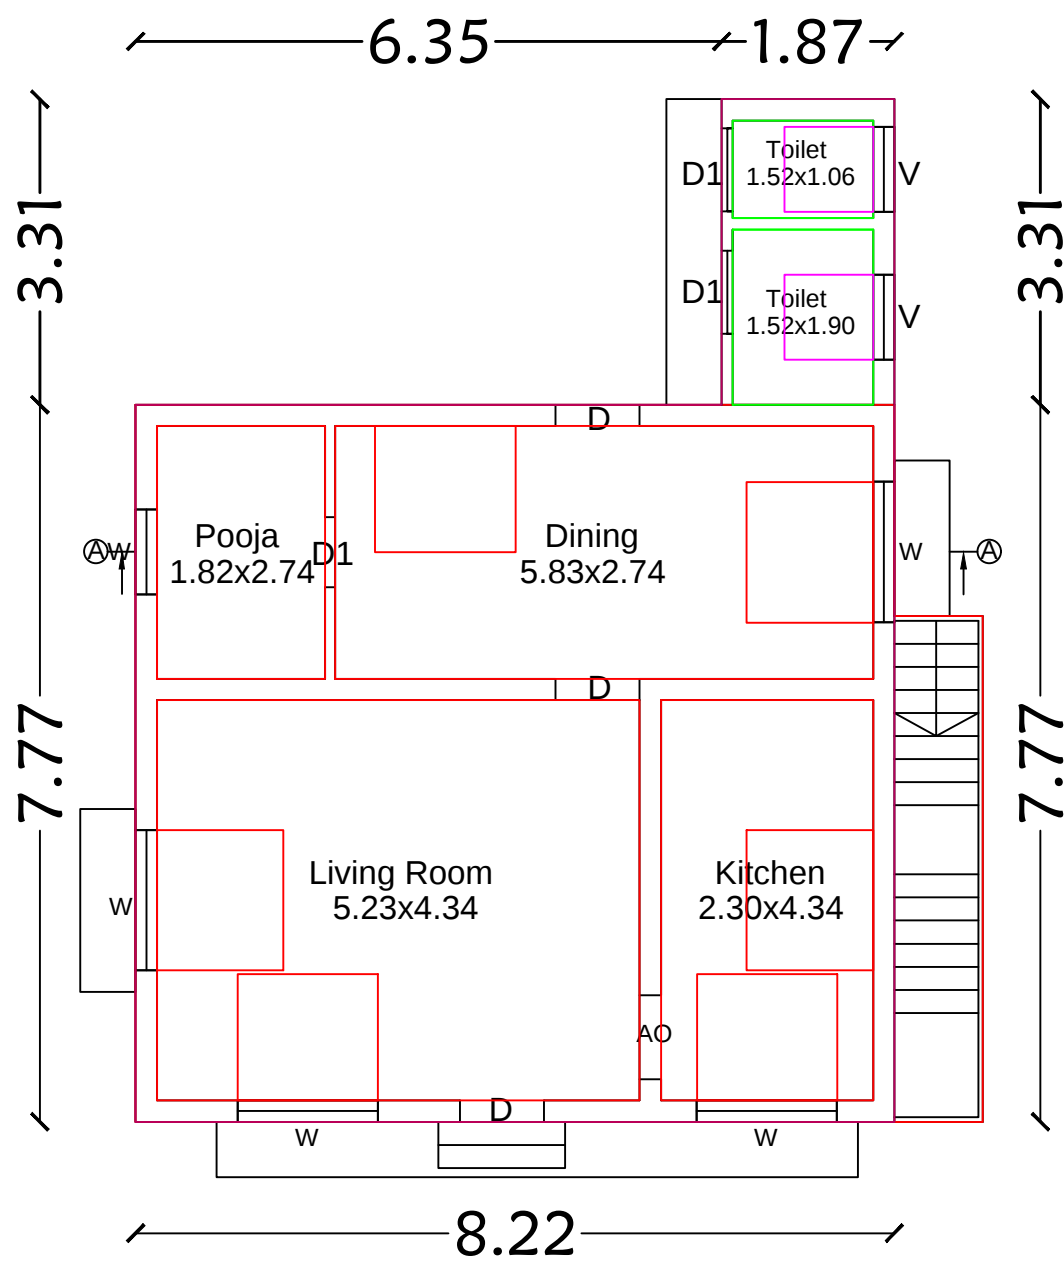


Ground Floor

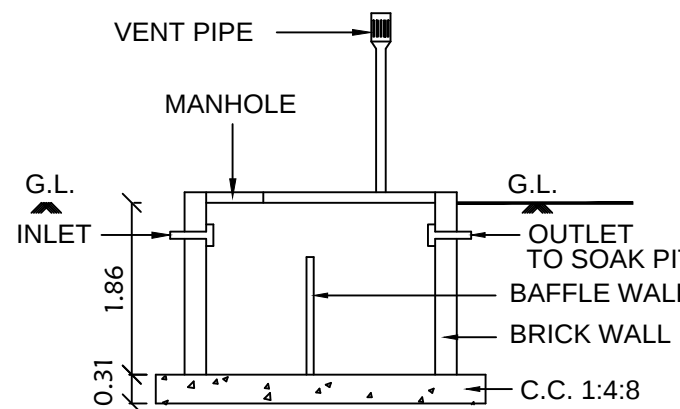


SECTION OF SEP.TANK

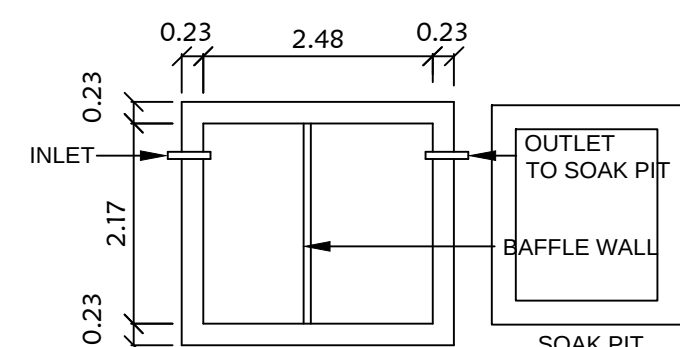


PLAN SEPTIC TANK

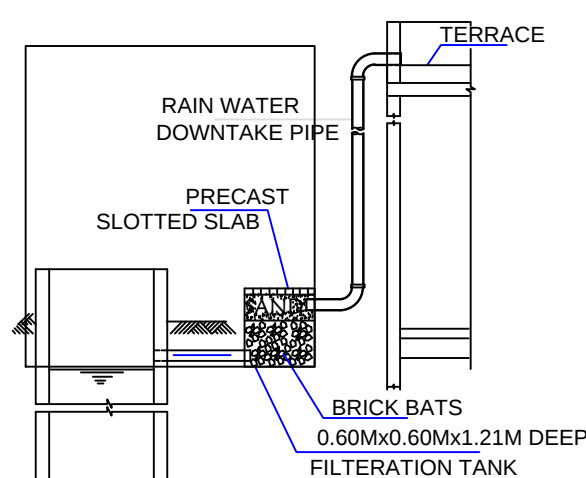


RAIN WATER HARVESTING SYSTEM

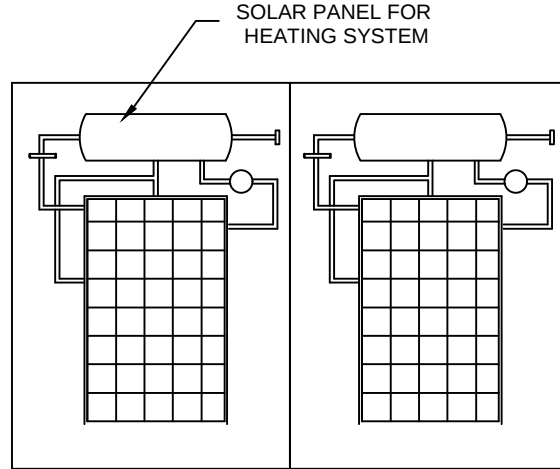


SOLAR HEATING SYSTTEM

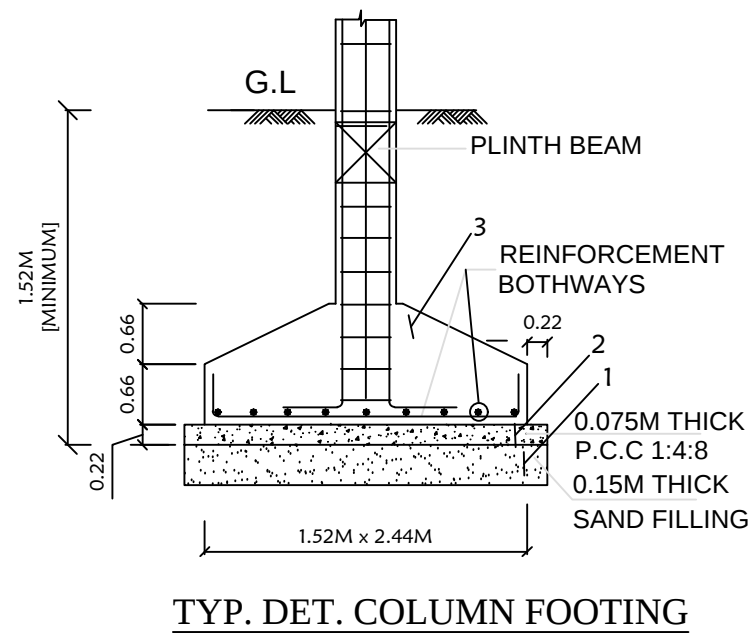

TYP. DET. COLUMN FOOTING

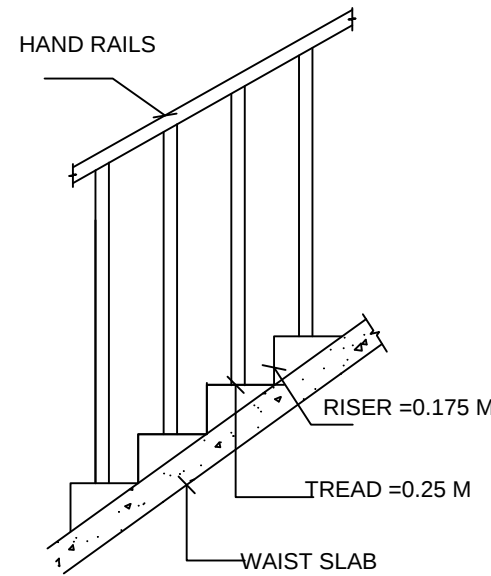

STAIR CASE DETAILS

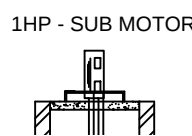

1HP - SUB MOTOR



Bore Well Details



Ln.Er.V.Muthu B.E.,M.I.E.,F.I.V.,M.Sc., (RV)
MR CONSTRUCTIONS
No.25, Ever Green Complex, College Road
Karaikudi-630 002
Mob:94432 26127 ,6379891035

Sy.No.961/14
Solaiyan Plot

30.20 M

Sy.No.961/15
Alagammai Plot


13.60 M

Ext-M-Tiled Roof Building

Proposed Building


15.20 M

Moongithapatti Main Road

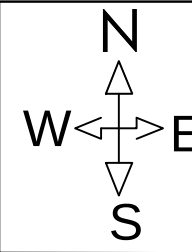

Sy.No.961/16
Ramaiah Plot

28.20 M

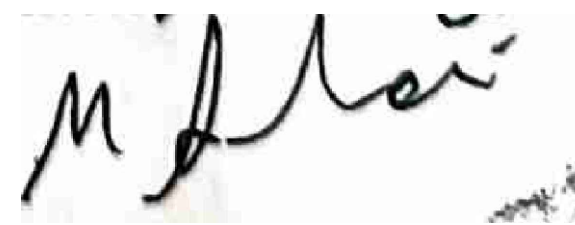LEGEND	FEET	METRE
RD, D DOOR	3'0"x7'0"	0.92x2.13
MD MAIN DOOR	3'6"x7'0"	1.10x2.13
D1 DOOR	2'6"x7'0"	0.76x2.13
AO ARCH OPEN	3'0"x7'0"	0.92x2.13
W WINDOW	4'0"x4'6"	1.22x1.37
V VENTILATOR	3'0"x2'0"	0.92x0.60
AREA DETAILS	SQ.FT.	SQ.M.
As Per Document	2152.78	200.00
As Per Patta	3229.17	300.00
As Per Site	3229.17	300.00
PLINTH AREA DETAILS		
Ext.M-Tiled Roof Building	770.00	71.53
Pro.R.C.C. Roof Building	754.12	70.06
Open Space Area	1705.05	158.40
FSI DETAILS	PROPOSED	PERMISSIBLE
Total Plinth Area Plot Area 70.06 200.00	0.35	2
OWNER'S NAME & SIGN:-		
		
Thiru.M.Annamalai S/o. Thiru.Meenakshisundaram		
ENGINEER:-		
		
Ln.Er.V.Muthu, B.E.,M.I.E.,F.I.V.,M.Sc. (Valuation).. Registered Valuer, (I.T.) Reg.No.07/2004-05 (Wealth Tax) / IBBI Chartered Engineer, Structural Engineer, Karaikudi Municipality Registered Engineer Grade -I D.T.C.P. & Collectorate Panel Engineer M.R. CONSTRUCTIONS No.25, " Ever Green Complex", College Road, Karaikudi-2, Sivagangai District. Cell:- 94432-26127 , 63798-91035		