
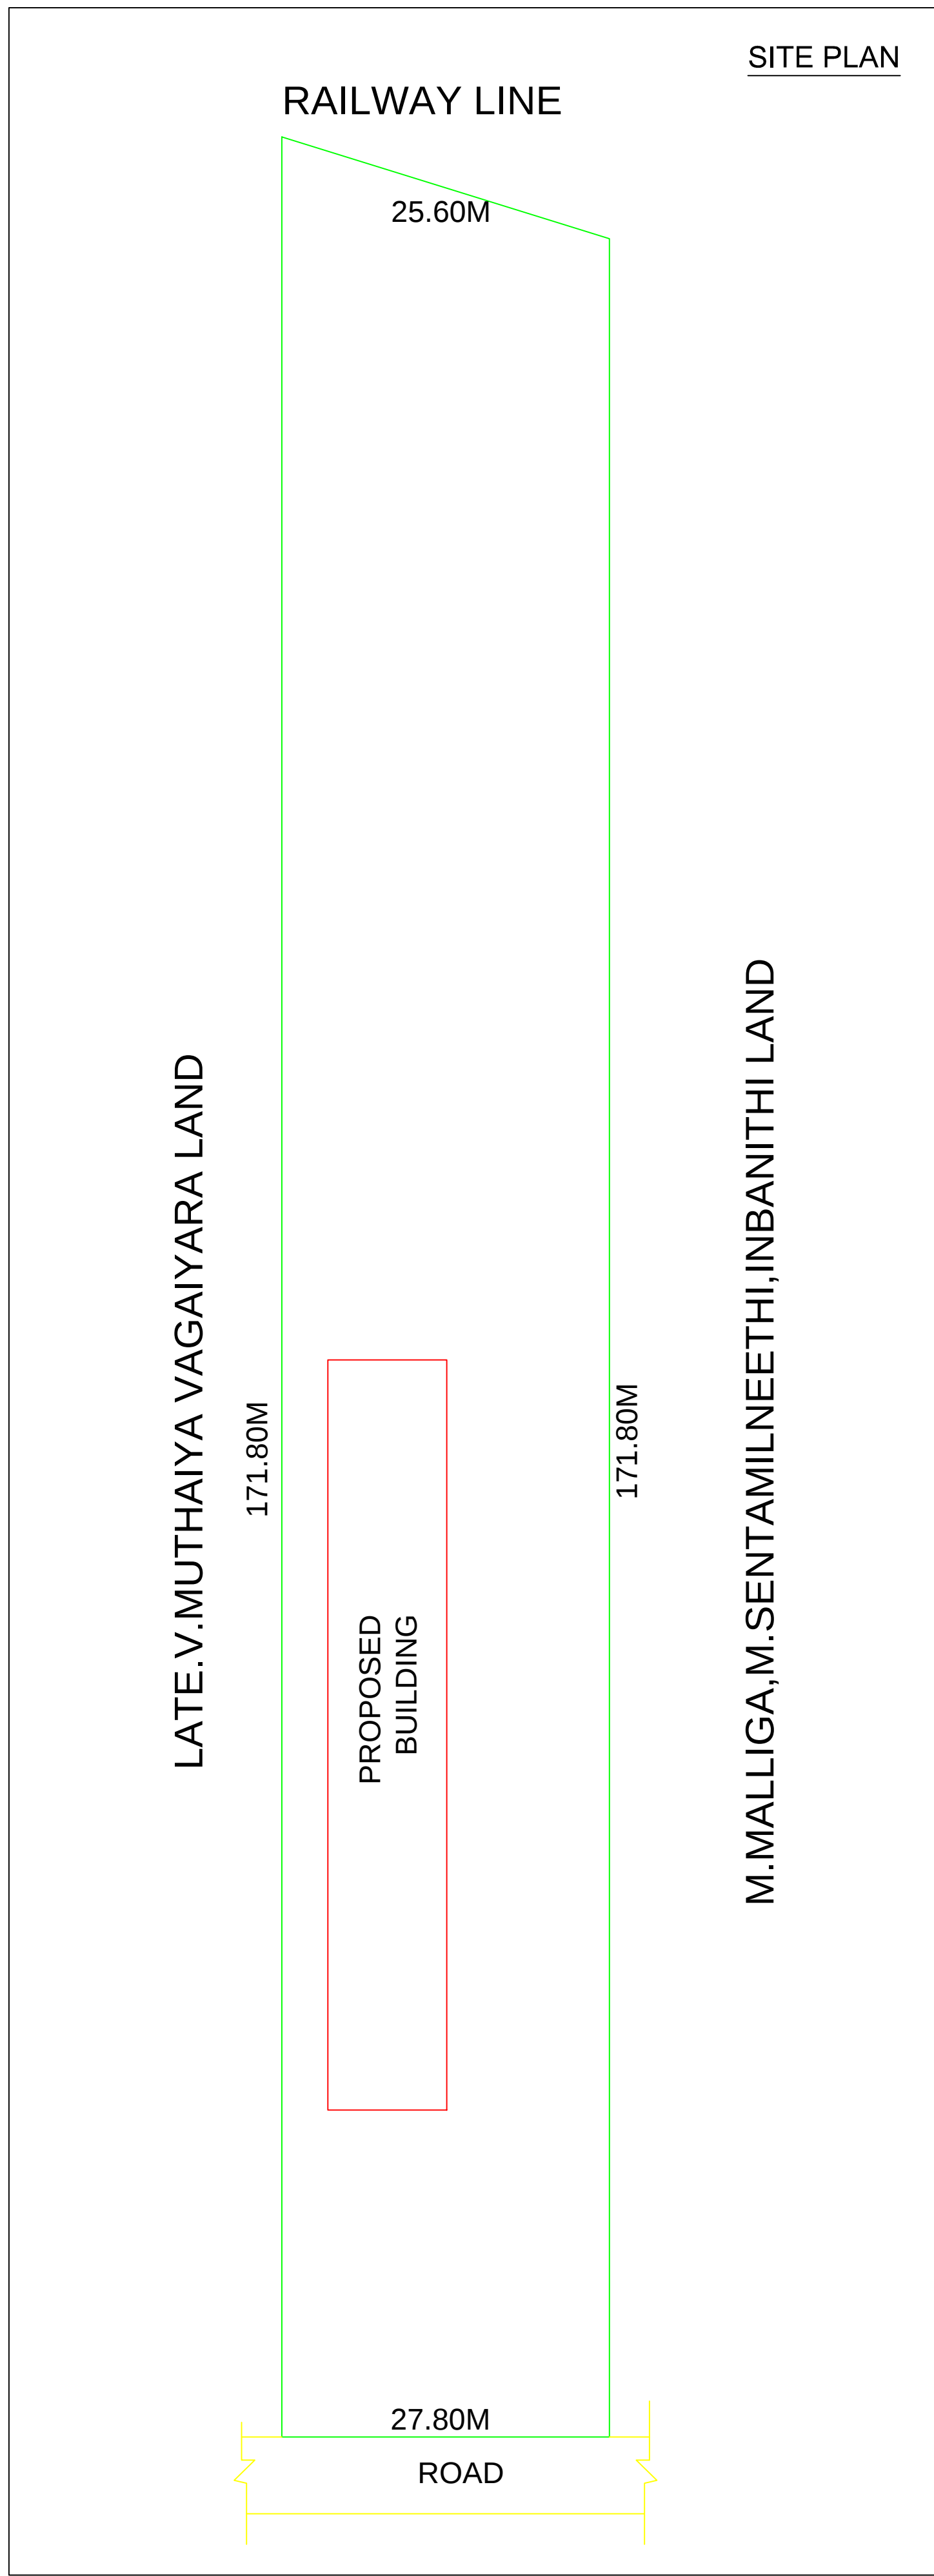
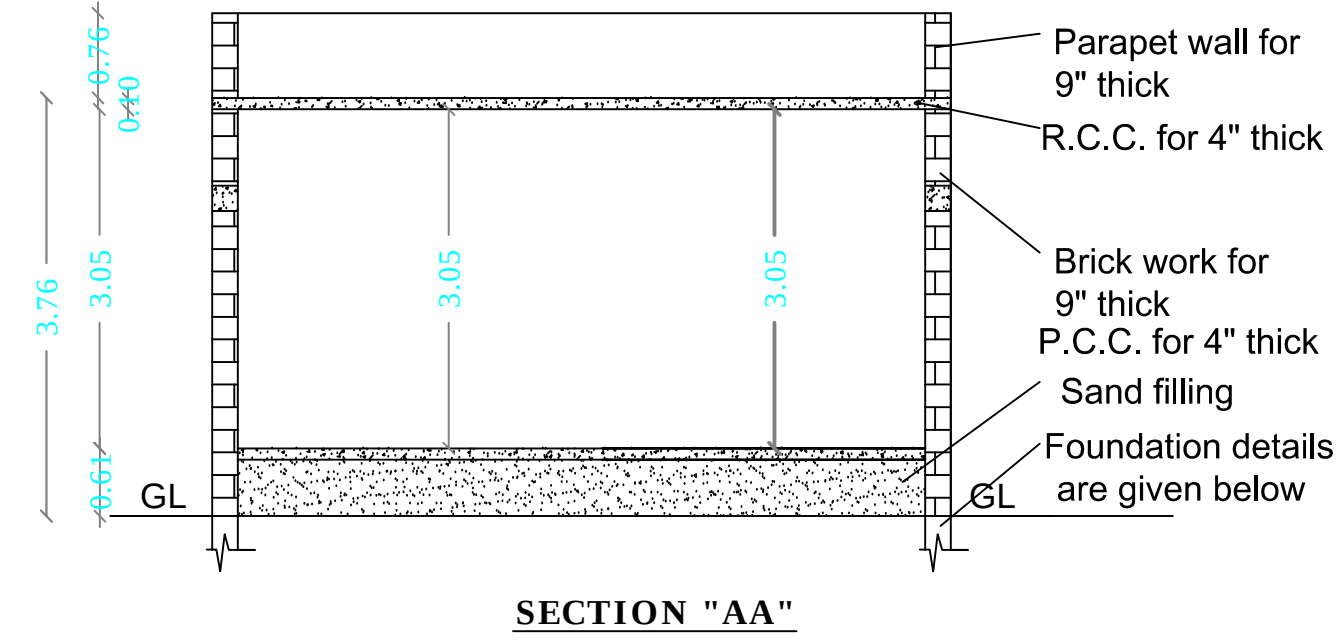
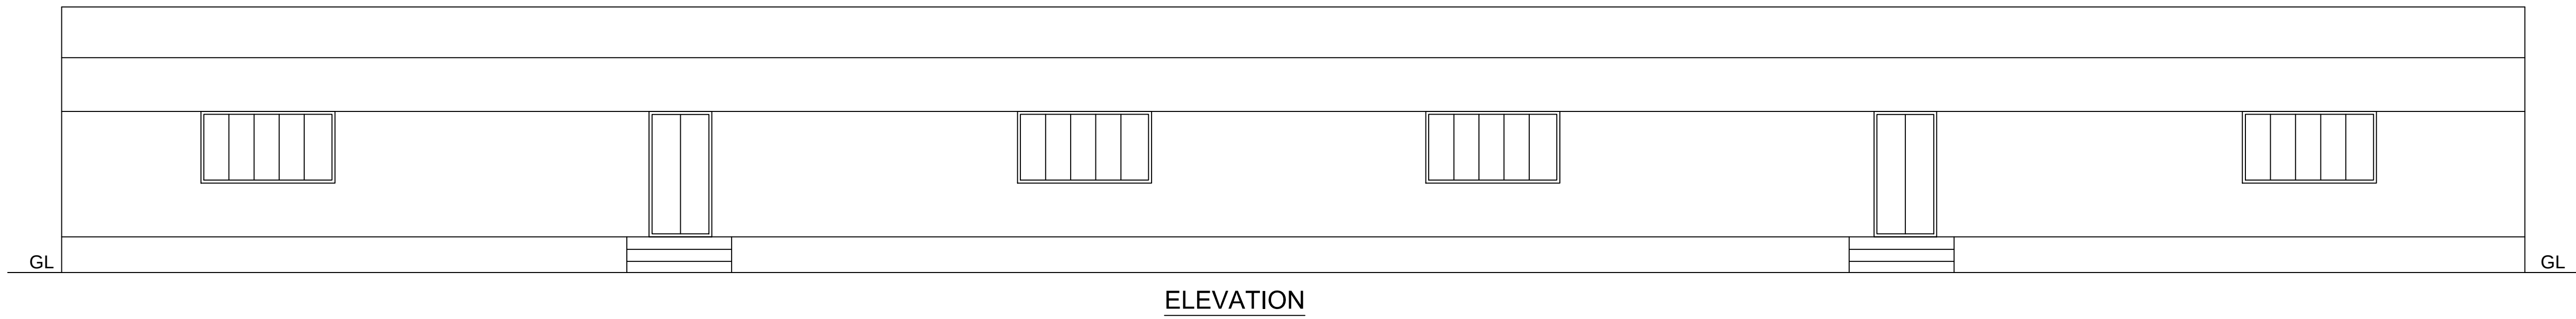


PLAN SHOWING THE PROPOSED CONSTRUCTION OF RCC ROOF RESIDENTIAL BUILDING,IN G.F AT
SF NO: 61/1E3,61/1F1 ,ETTIYATHALI VILLAGE,NATTUMANAGALAM PANCHAYAT,ARANTHANGI TALUK,
PUDUKKOTTAI DISTRICT

APPLICANT : Mr.S.SIRANJEEVI S/O Mr.SIVALINGAM

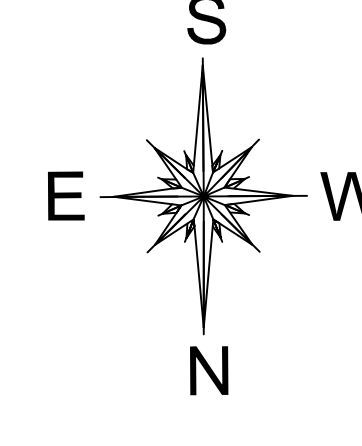

JOINERY DETAILS:	METER
MD - MAIN DOOR	1.07 x 2.10
D - DOOR	0.91 x 2.10
D1 - DOOR	0.76 x 2.10
W - WINDOW	1.91 x 1.37
W1 - WINDOW	2.66 x 1.37
KW - KITCHEN WINDOW	1.91 x 0.91
O - OPEN	1.22 x 2.10
V - VENTILATOR	0.91 x 0.61

COLOUR INDEX:	
 SITE BOUNDARY	
 PROPOSED BUILDING	
 EXISTING ROAD	

AREA DETAILS:	SQ.FT.	SQ.M.
AREA OF THE DOCUMENT	48438.00	4500.00
AREA OF THE PATTA/TSR	48438.00	4500.00
AREA OF THE SITE	48438.00	4500.00

FLOOR NAME	FSI Area (sq.mt)	Total built up Area Sq.ft	Total built up Area Sq.m
AREA OF GROUND FLOOR	278.00	2992.39	278.00
TOTAL	278.00	2992.39	278.00

NOTE: ALL METRIC DIMENSIONS ARE IN METER

APPLICANT

REGISTERED ENGINEER SIGNATURE

