
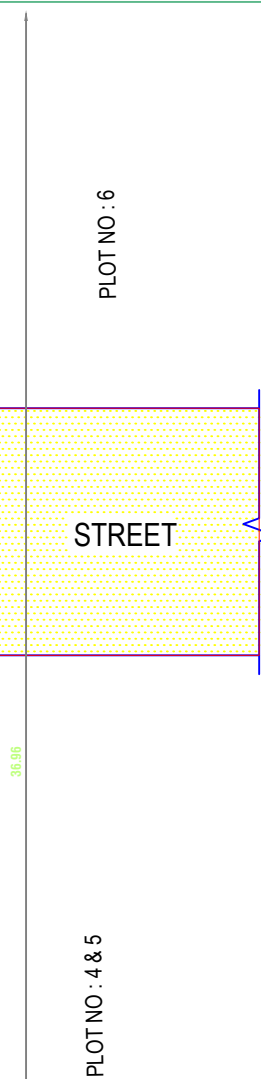
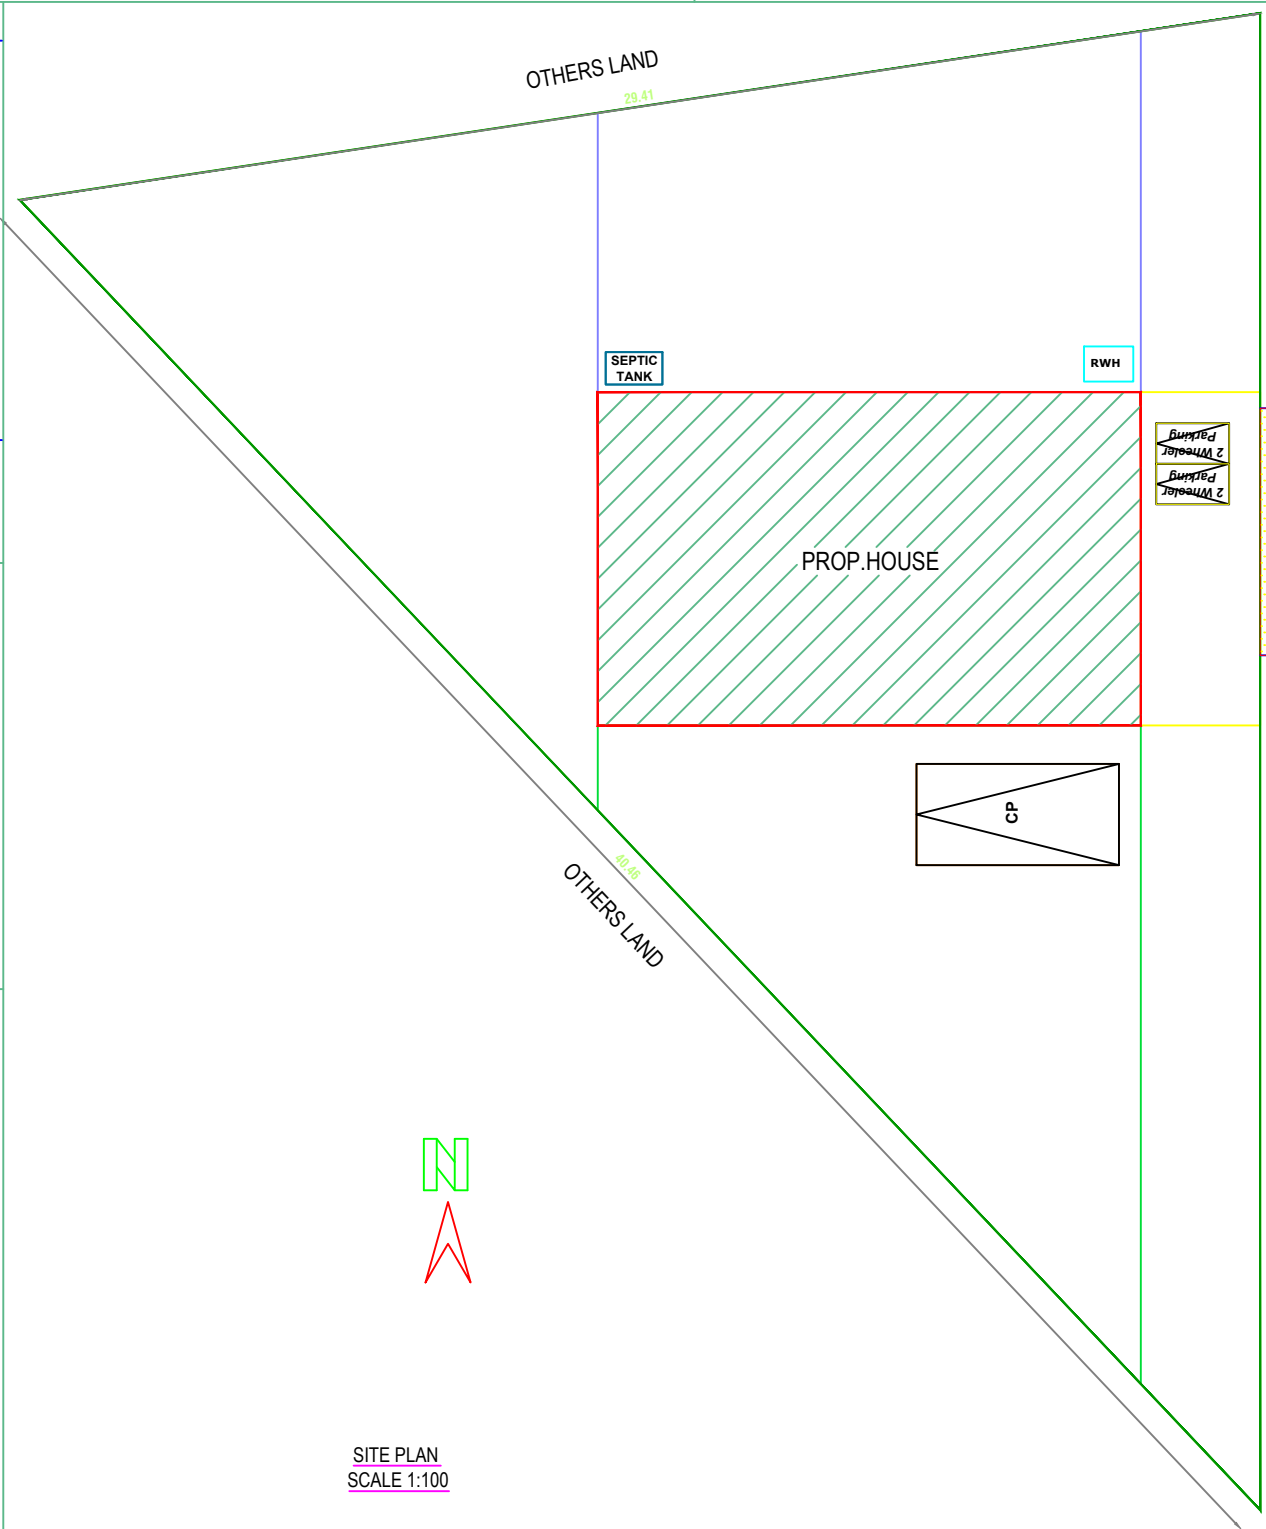
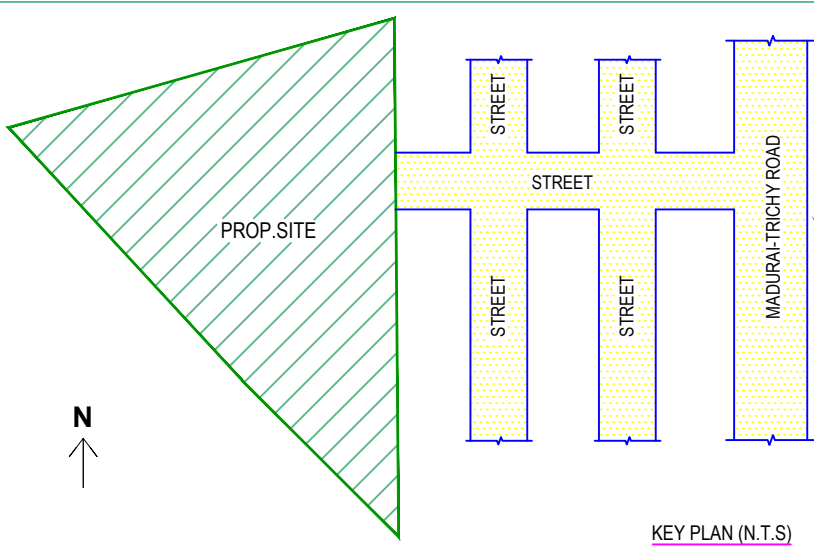
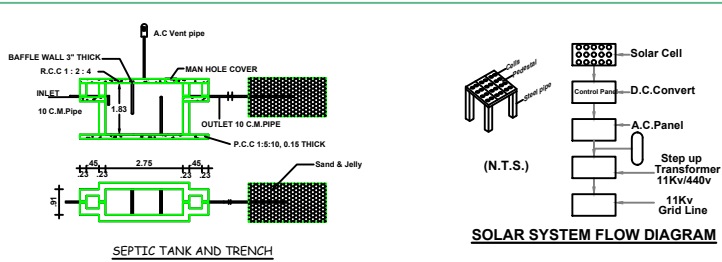


PLAN SHOWING THE PROPOSED CONSTRUCTION OF RCC ROOF RESIDENTIAL BUILDING IN GROUND FLOOR , IN S.NO: 57 / 31 , PLOT NO : 01 , VIGNESH NAGAR , VIRALIMALAI VILLAGE PANCHAYAT , VIRALIMALAI TALUK , PUDUKOTTAI DISTRICT.

NAME OF APPLICANT :- Mrs.P.AZHAGAMMAL , W/O. Mr.PERUMAL.

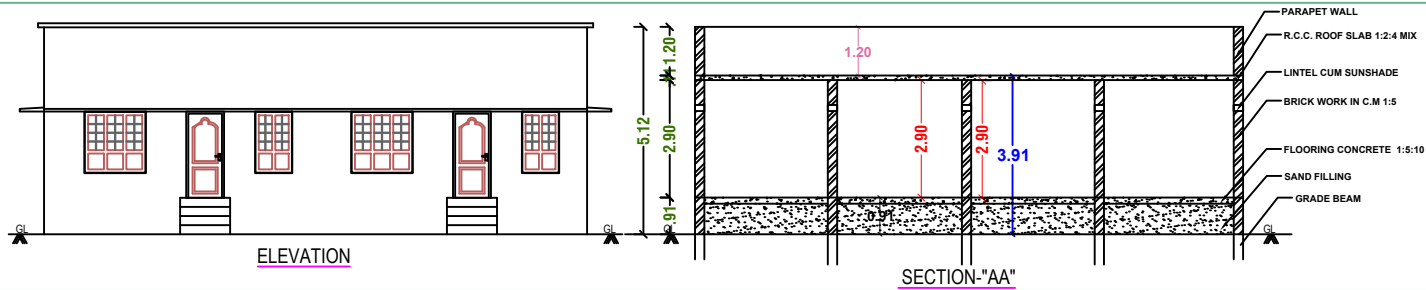

OFFICE USE			
AREA DETAILS			
REF.	DESCRIPTION	SQ.M	SQ.FT
□	SITE AREA	566.00	6092
□	PRO. PLINTH AREA IN G.F	110.37	1188
□	OPEN AREA	455.63	4904
□	F.S.I	0.20	
JOINERY DETAILS			
MD	Door	1.00 x 2.10	
D1	Door	0.91 x 2.10	
D2	Door	0.75 x 2.10	
W	Window	1.50 x 1.50	
W1	Window	1.20 x 1.50	
V	Ventilator	0.90 x 0.60	
ALL DIMENSIONS ARE IN METRE, SCALE 1:100			
Note:			
Waste Water Used for Garden			
Rain Water harvesting Details Provided			
Rain water harvesting tank to be provided			

Handwritten signature of the applicant.

APPLICANT

ENGINEER

Er. Ravichandran Ayinan, B.E.,
Consulting Engineer & Licenced Surveyor
Licence No.: RE/GR-II/24/04/010
RAVI CONSTRUCTION
Theradi Street East, Viralimalai
Pudukkottai District,
Contact : 96983 84605.