
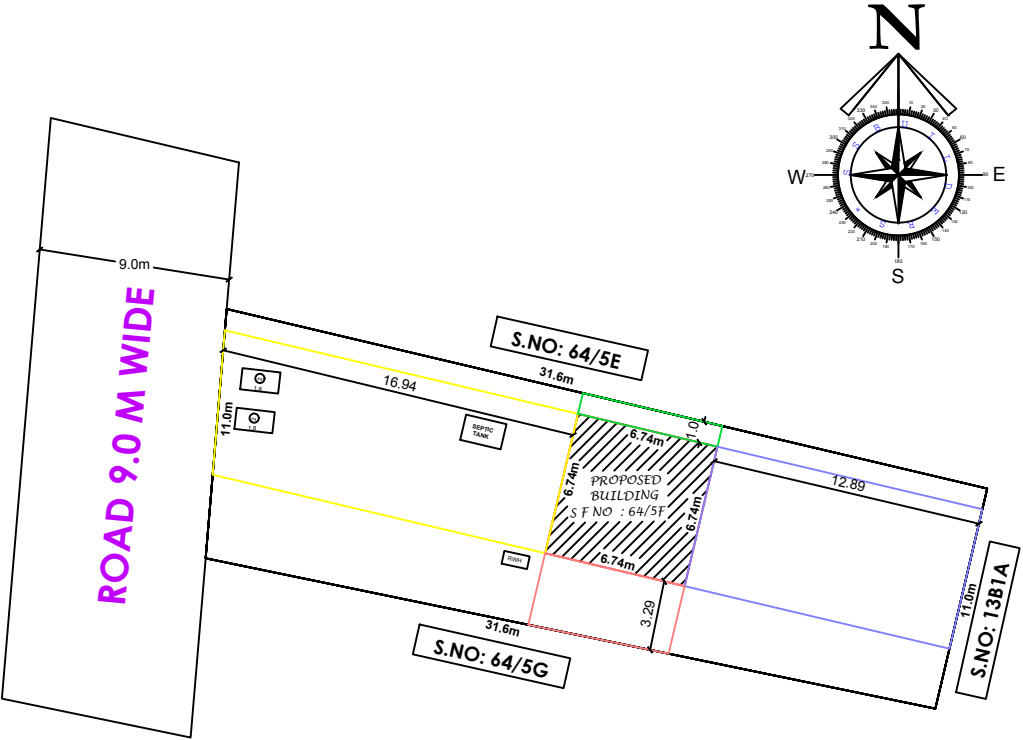


PLAN SHOWING THE PROPOSED CONSTRUCTION OF R.C.C. ROOF RESIDENTIAL BUILDING IN PATTAN NO:550, S.F.NO:64/5F(EAST PART),PERIYANAYAKIPURAM THIRUVARANGULAM VILLAGE & PANCHAYAT, ALANGUDI TALUK, PUDUKKOTTAI DISTRICT.

NAME OF OWNER :Mr.MANIKANDAN, S/o Mr.SUNDARAM.




SL.NO	DESCRIPTION	REQUIRED	PROVIDED
01	CAR PARKING	NIL	1NO
02	TWO WHEELER	1NOS	1NO
03	FRONT SETBACK	3.00m	3.11m
04	REAR SETBACK	3.00m	24.50m
05	SIDE-1 SETBACK	1.00m	11.10m
06	SIDE-2 SETBACK	1.00m	4.90m

NOTE:
THE NUMBER OF CAR/TWO WHEELER PARKING SPACE REQUIRED SHALL BE CALCULATED FOR 75% OF THE TOTAL BLINTH AREA IN THE BUILDING.

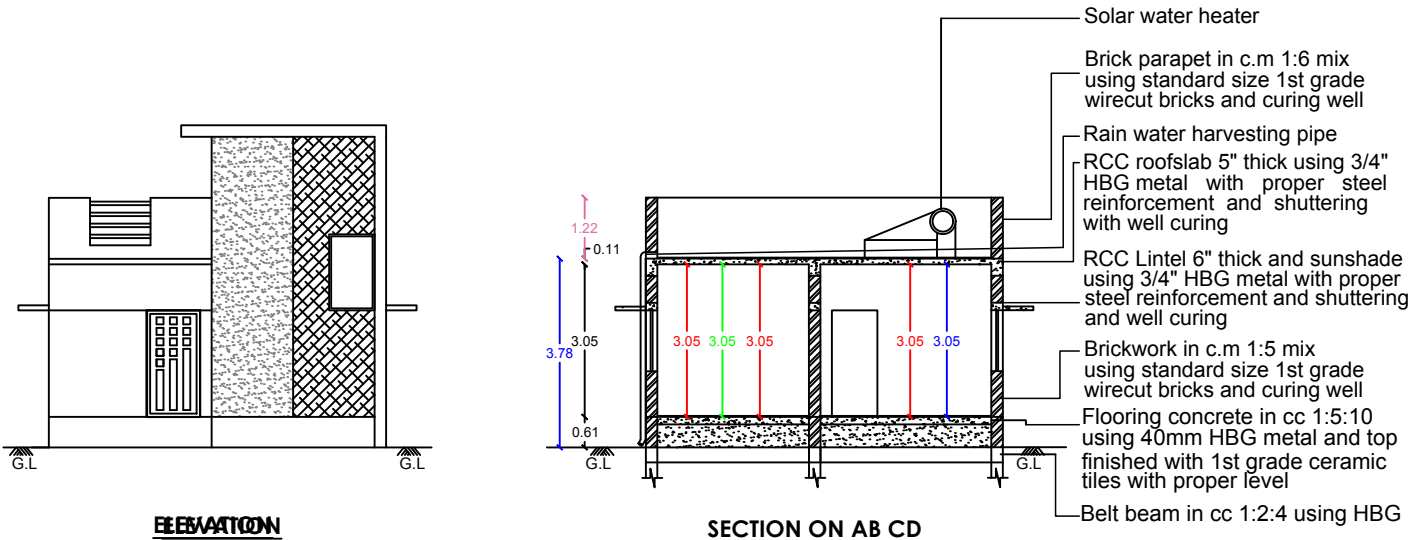

AREA DETAILS		
DESCRIPTION	SQ.FT	SQ.M
PLOT AREA (as per Document)	4309.76	400.39
PLOT AREA (as per FMB-PLR)	4309.76	400.39
PLOT AREA (as per Site)	4309.76	400.39
DESCRIPTION	F.S.I AREA (in SQ.FT)	NON F.S.I AREA (in SQ.M)
PROPOSED BUILDING PLINTH AREA		
GROUND FLOOR AREA	489.00	45.43
FIRST FLOOR AREA	-	-
HEAD ROOM AREA	-	-
TOTAL AREA	489.00	45.43
OPEN SPACE AREA	3820.76	354.96

SCHEDULE OF JOINERIES:		
TYPE	REFERENCE	SIZE IN METER
MD	MAIN DOOR	1.06 x 2.13
D	FLUSH DOOR	1.00 x 2.13
D1	FLUSH DOOR	0.76 x 2.13
D2	FLUSH DOOR	1.00 x 1.98
O	OPEN	1.00 x 2.13
W5	WINDOW	1.53 x 1.22
KW	KITCHEN WINDOW	1.53 x 1.22
V	VENTILATOR	1.06 x 0.61

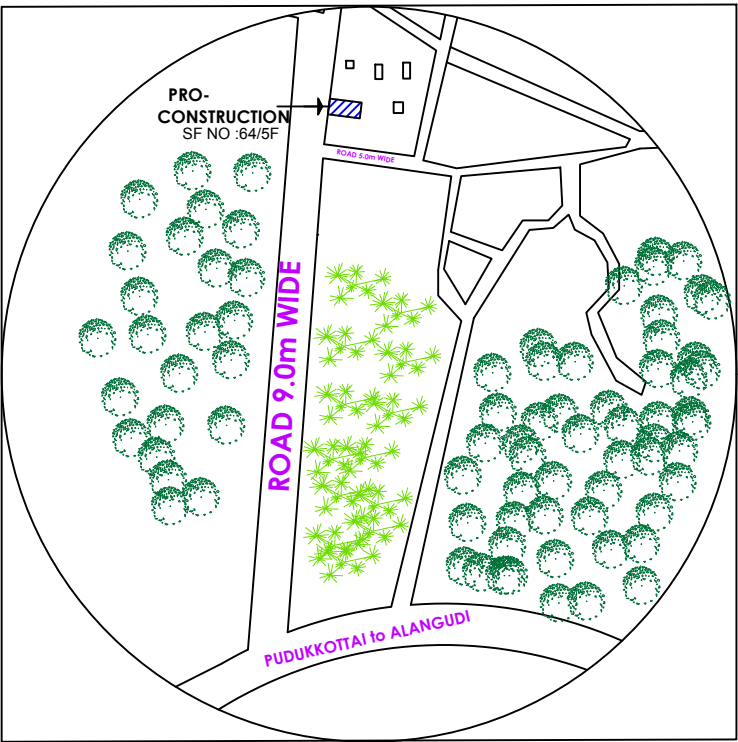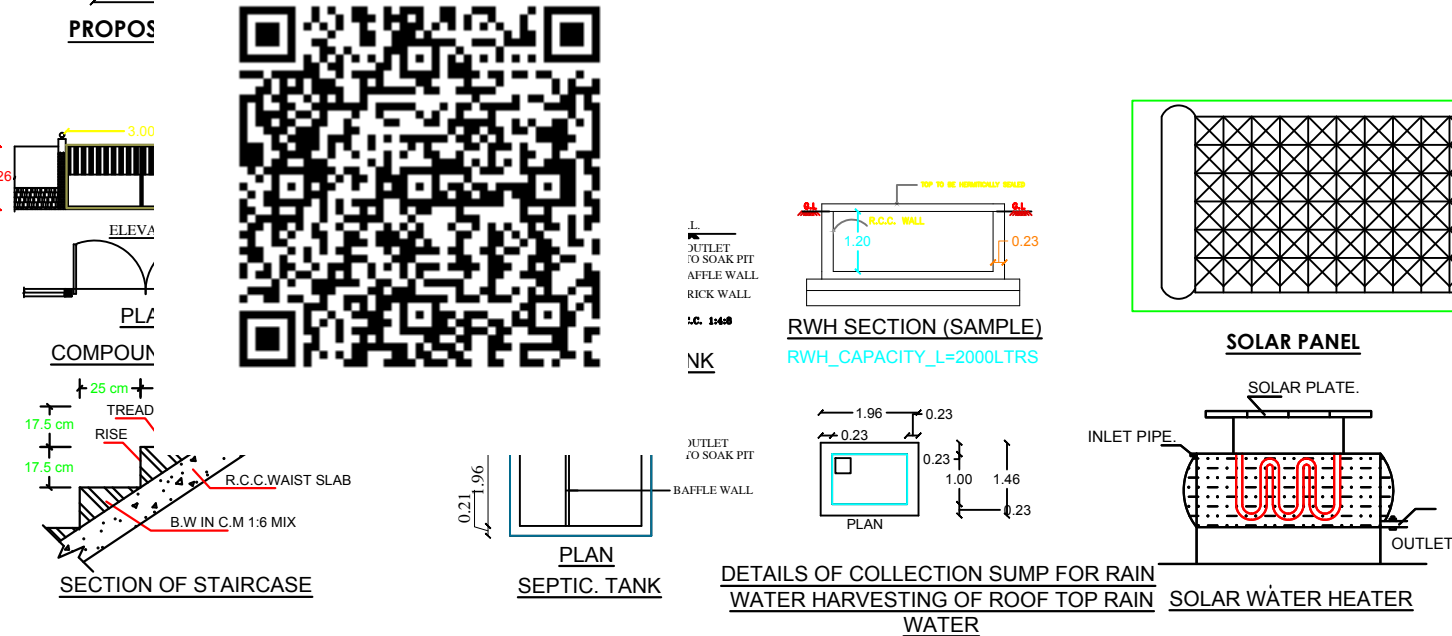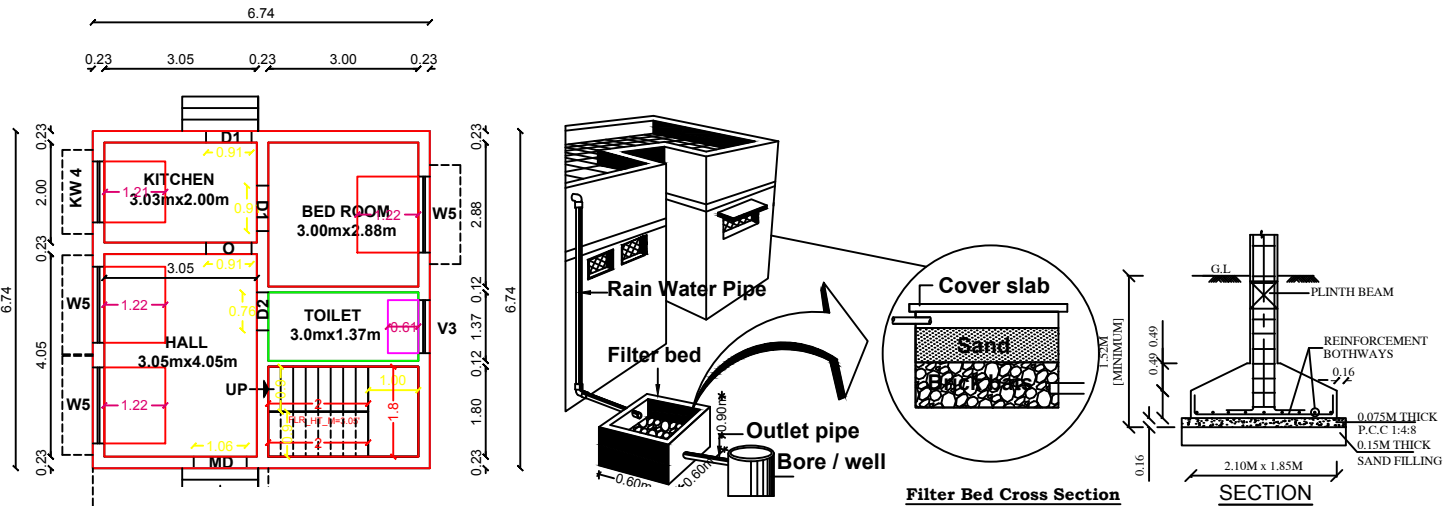

Mr.Manikandan S/o Mr.sundaram.
APPLICANT

Er. K. KANNADHASAN. DCE.BE.
Registered Engineer
Registered No:109/LS/2019/00074
Ss BUILDERS
T.S No 3768 South 3 rd street
Pudukkottai - 622 001, Cell:9095945310
REGISTERED ENGINEER