









PLAN SHOWING THE PROPOSED NEW CONSTRUCTION OF RCC ROOF GROUND FLOOR RESIDENTIAL BUILDING IN




S.F.NO: 262/ 1E, NEW.SUB.DIV.S.F.NO: 262/ 1E2 AT ALIYANILAI GROUP, ALIYANILAI VILLAGE & PANCHAYAT,

ARANTHANGI TALUK, PUDUKKOTTAI DISTRICT.

APPLICANT :-

Mrs. M. SUMATHI, W/o, Mr. MATHIALAGAN.

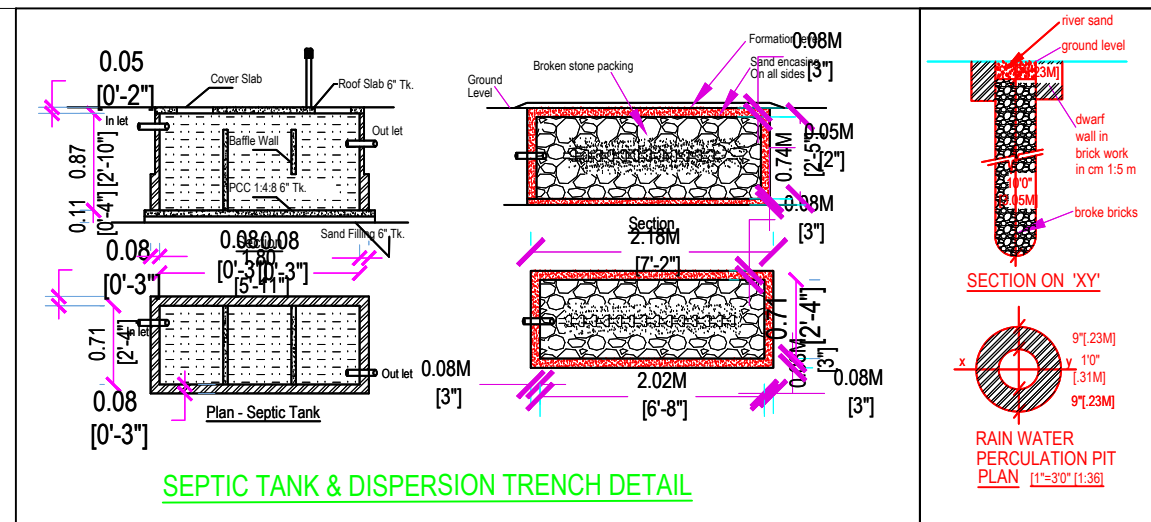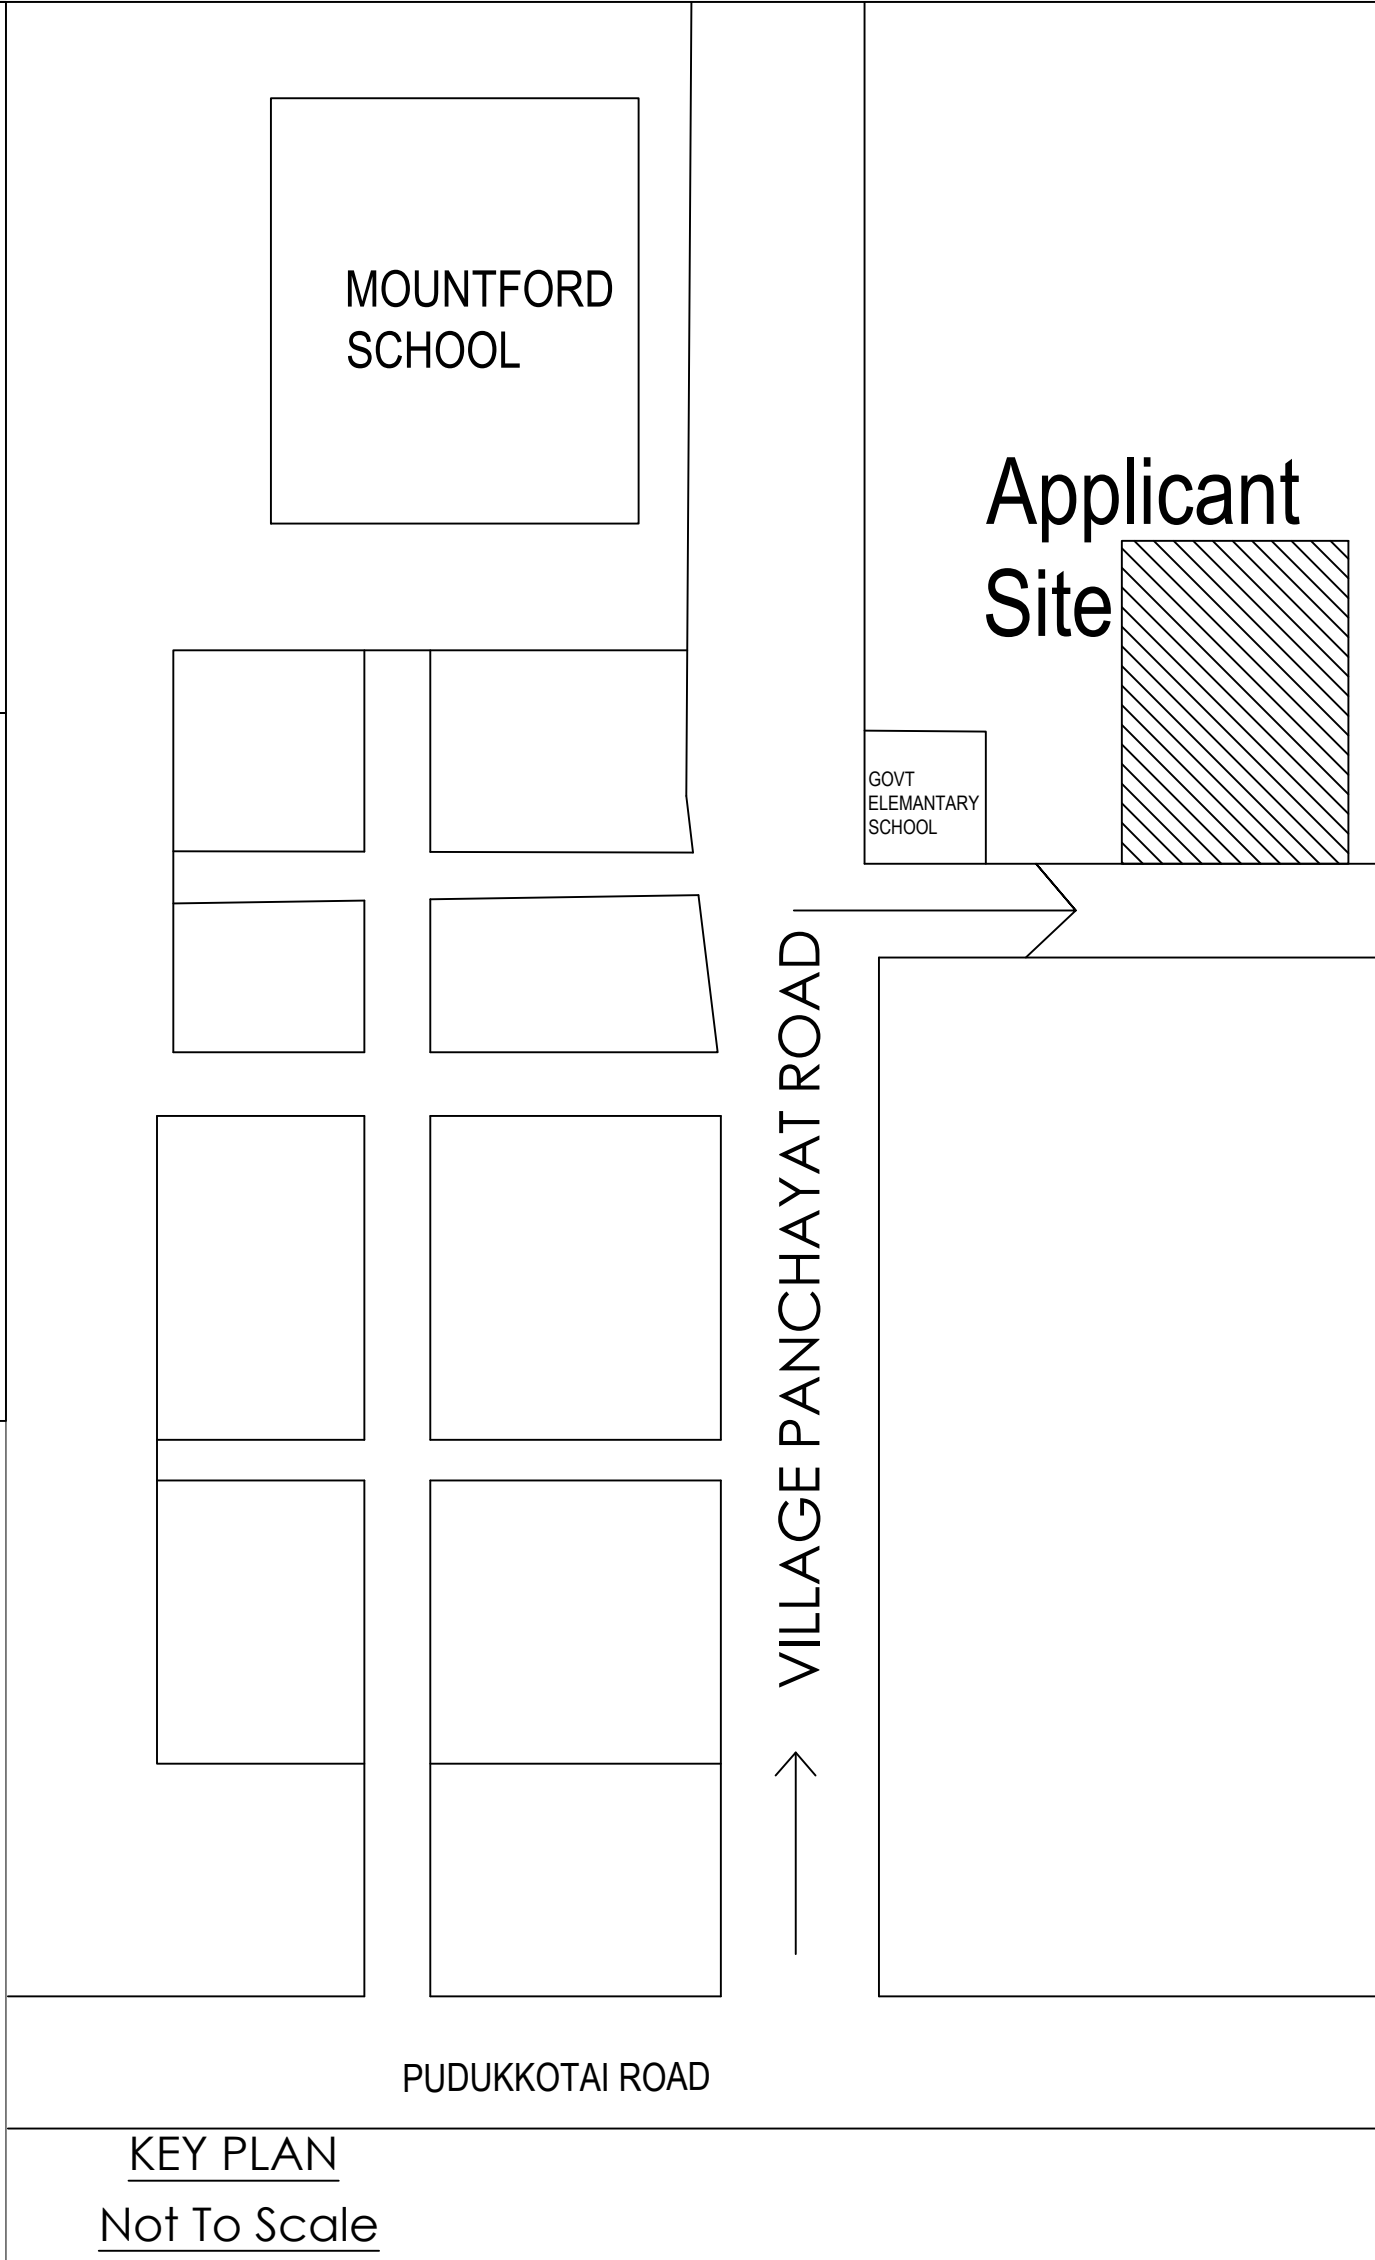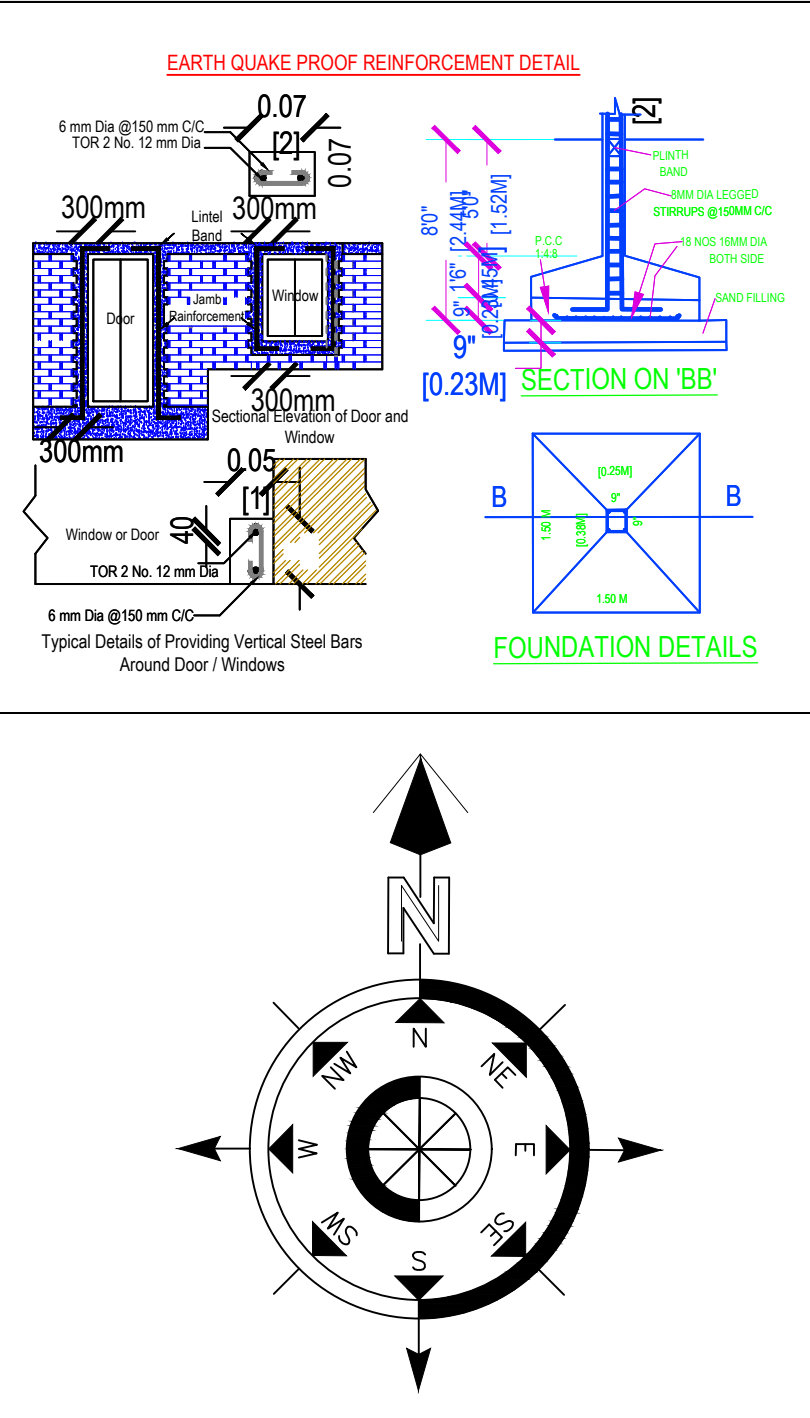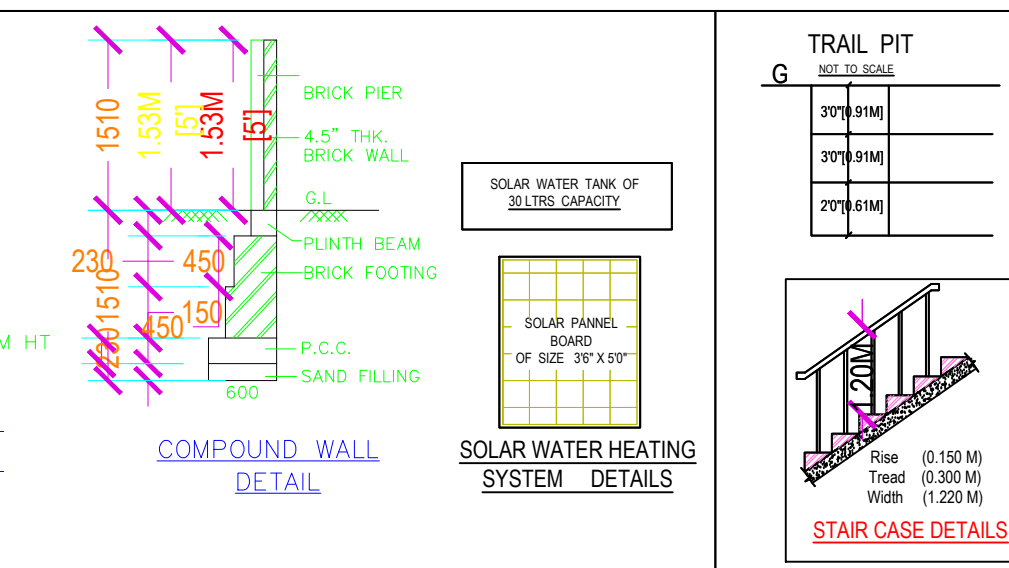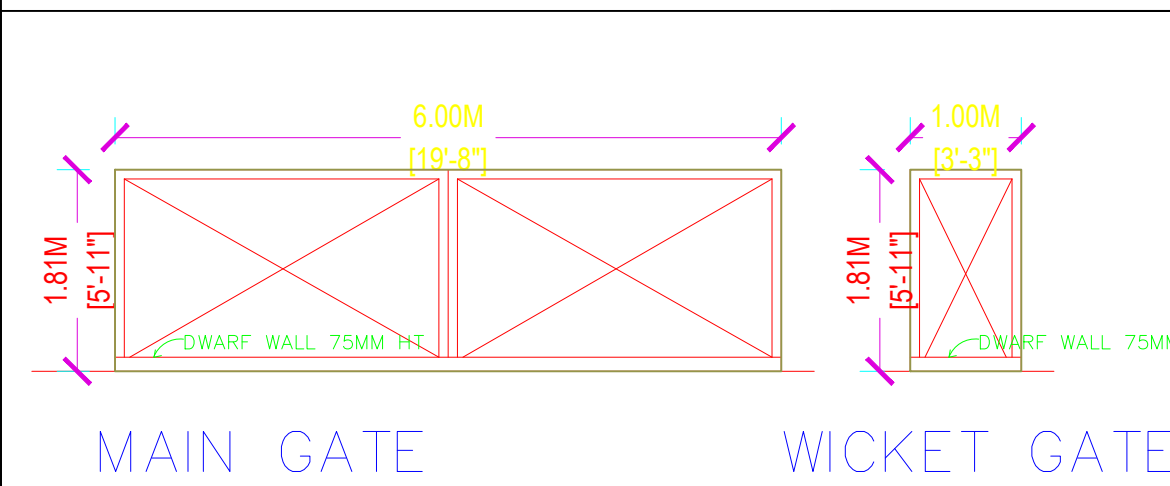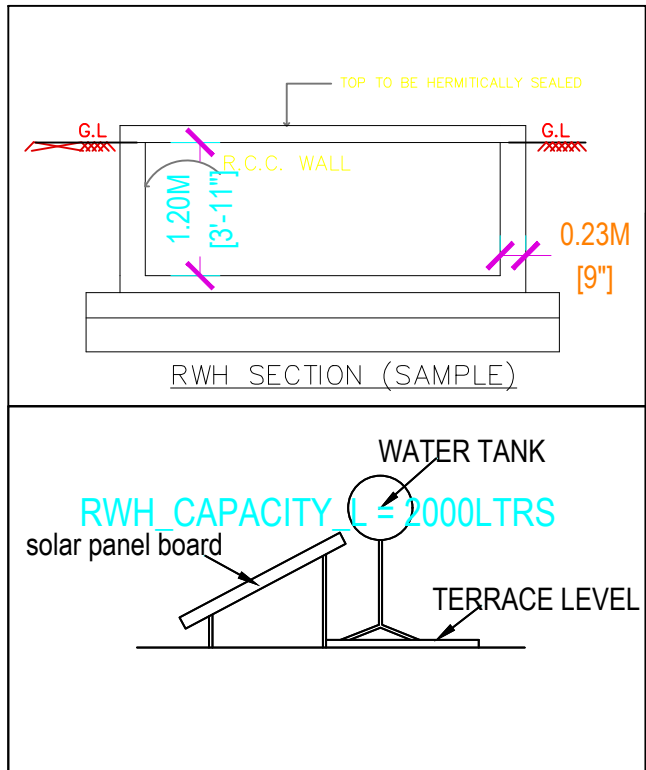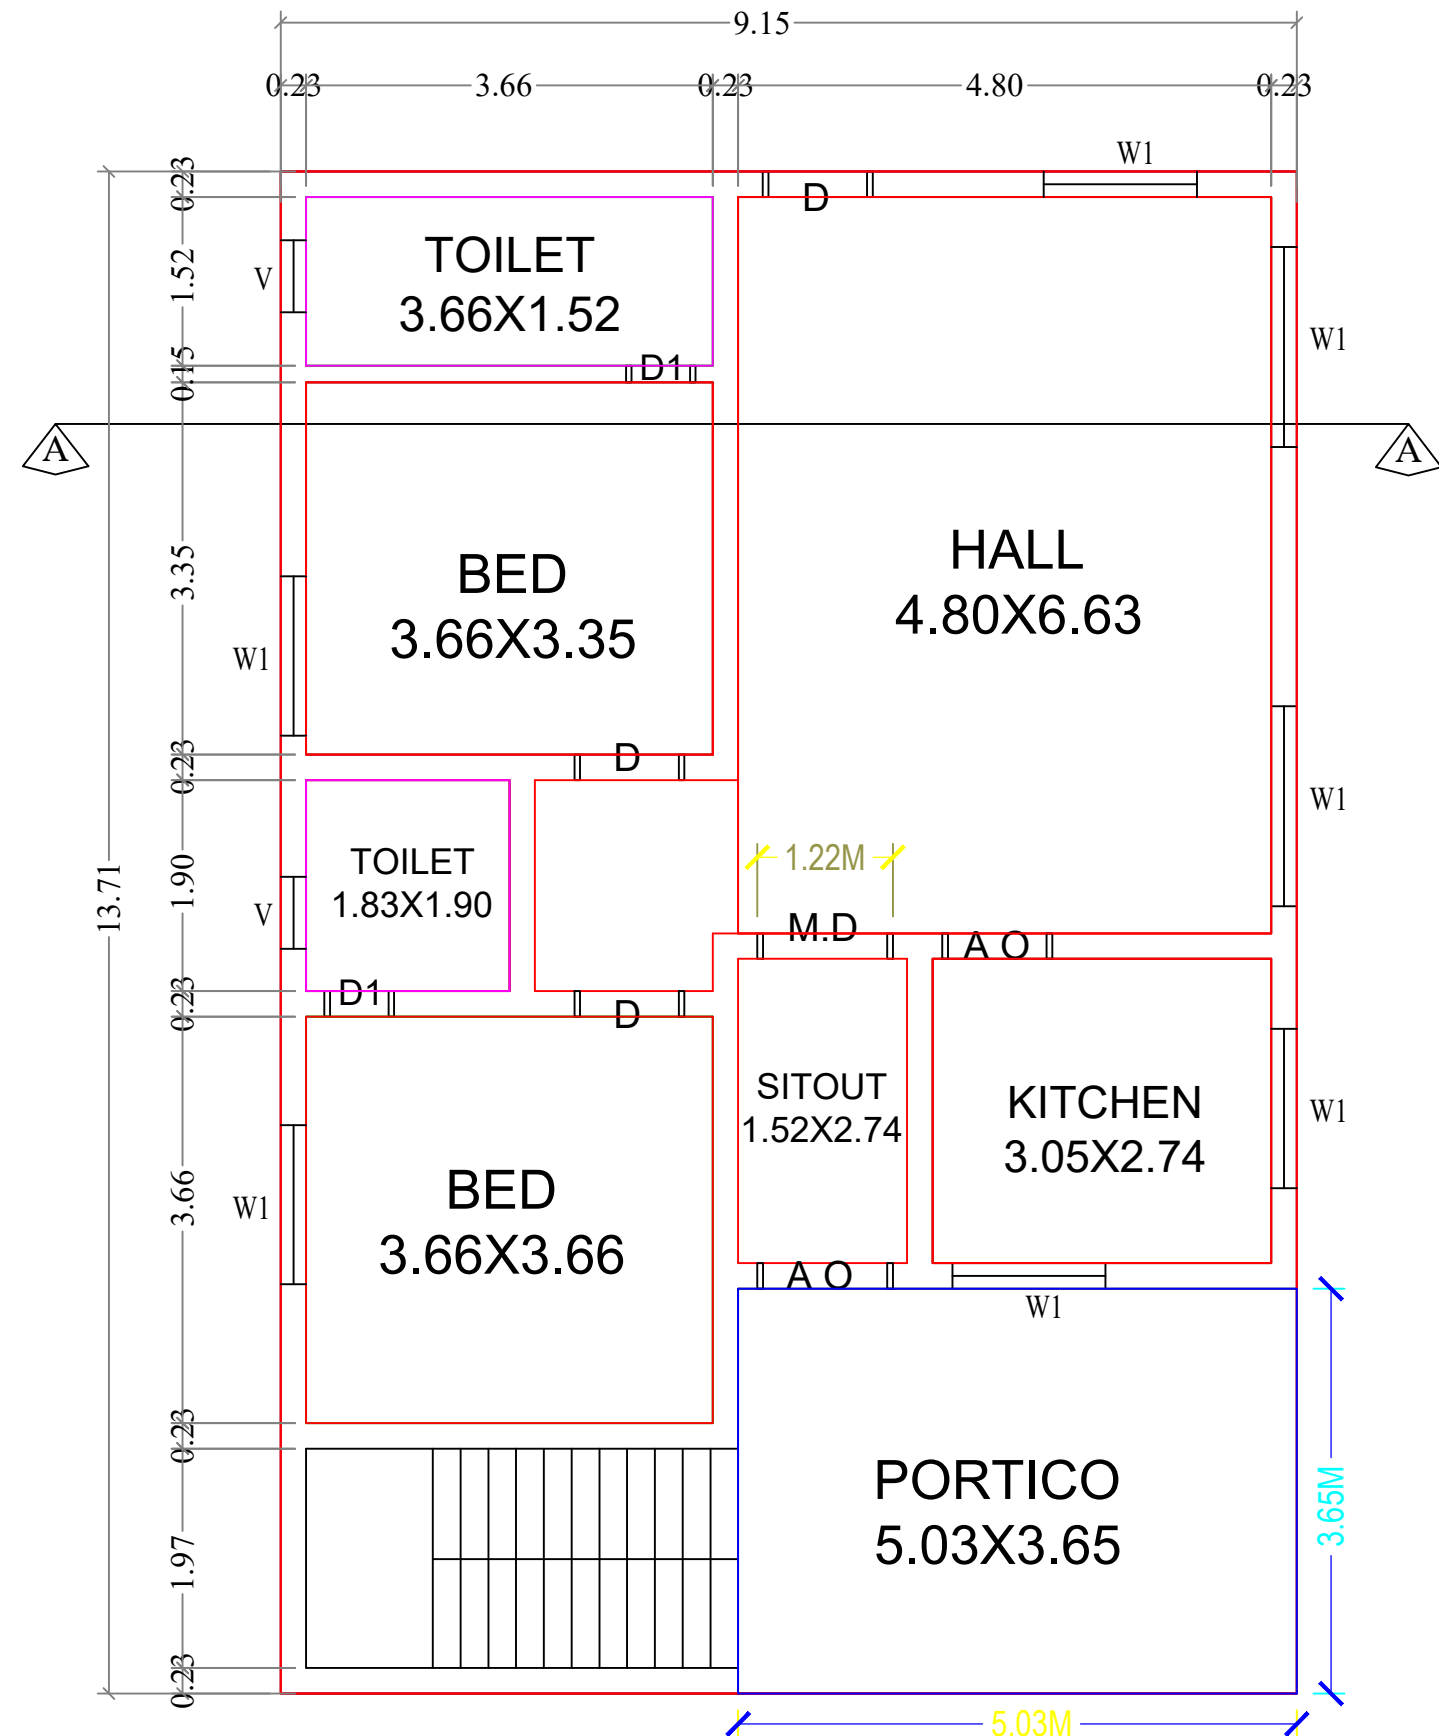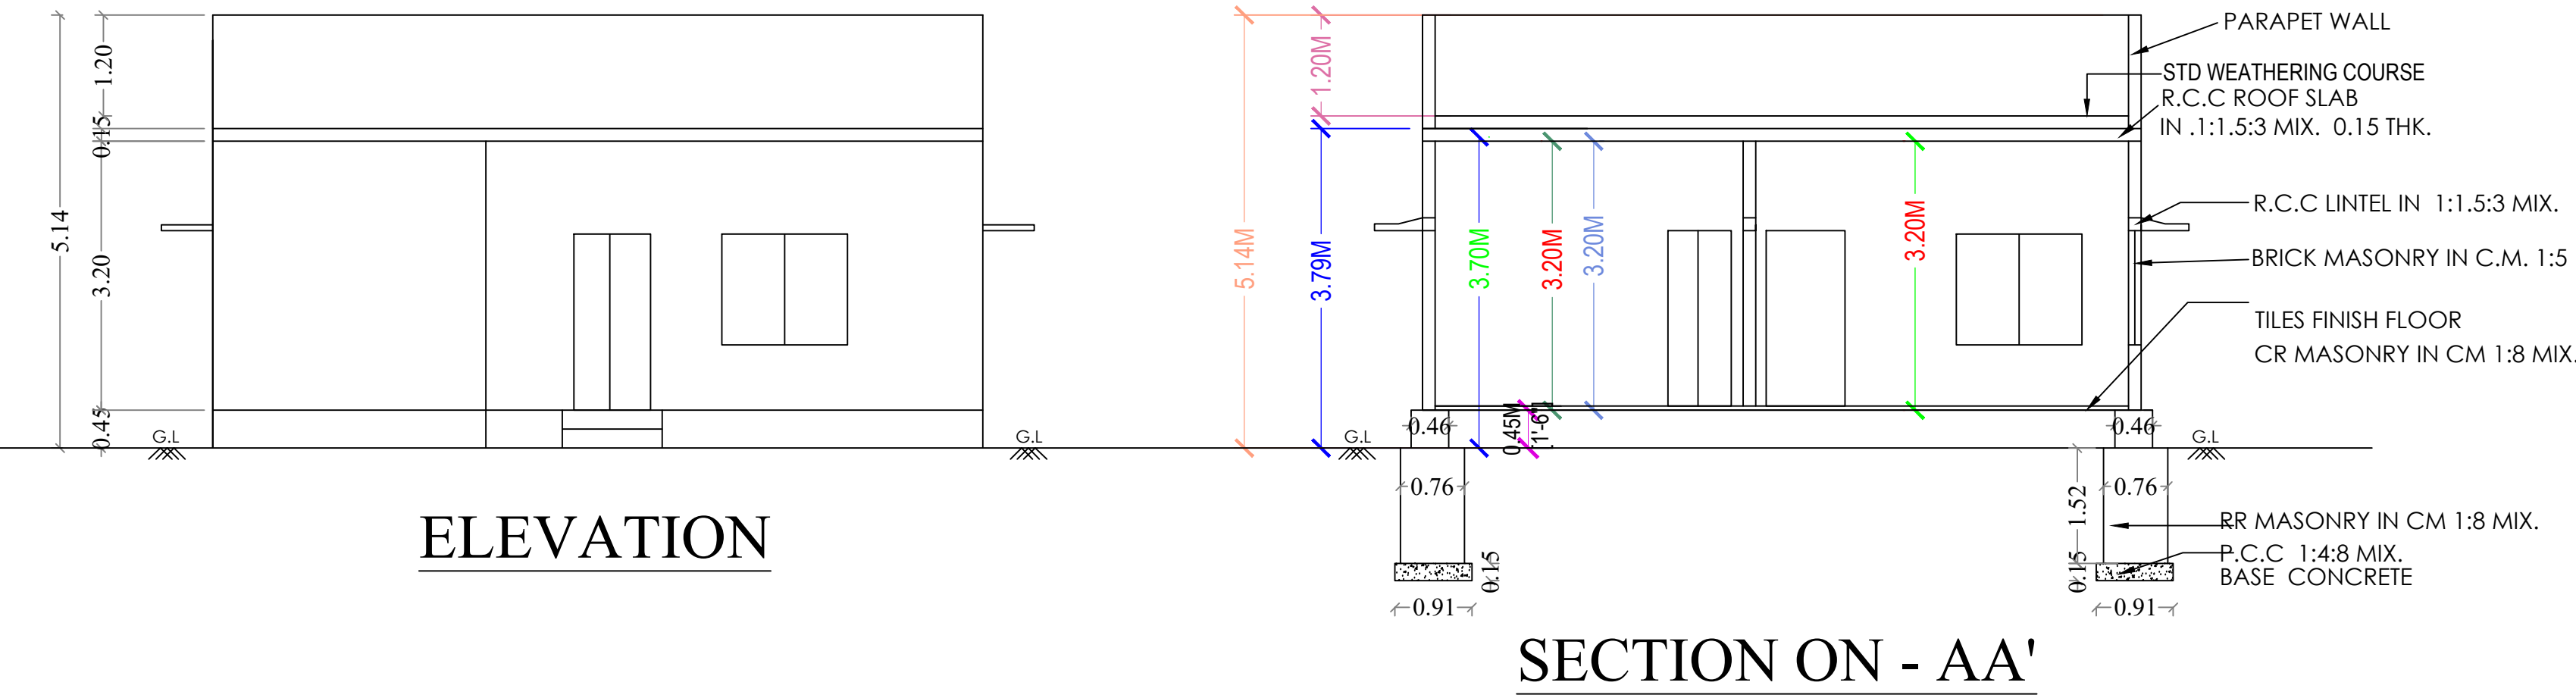

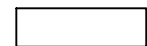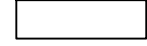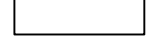COLOUR INDEX		
	SITE BOUNDARY	
	PROPOSED R.C.C ROOF RESIDENTIAL BUILDING	
	ROAD DETAILS	
PARKING STALL DETAILS		
	REQUIRED	PROVIDED
CAR SPACE	2	2
BIKE SPACE	2	2
SCALE = 1"=8'-0" (1:100)	All Dimensions Are In Metre	
SCHEDULE OF JOINERIES		
DESCRIPTION	SIZE IN FEET	SIZE IN M
Main Door - MD	4'0" x 7'0"	1.22 x 2.13
Door - D1	3'3" x 7'0"	1.00 x 2.13
Door - D2	3'0" x 7'0"	0.91 x 2.13
Window	4'0" x 4'0"	1.22 x 1.22
Kitchen Window	5'0" x 3'6"	1.52 x 1.07
French Window	7'0" x 4'0"	2.13 x 1.22
French Window 1	5'0" x 6'6"	1.52 x 1.98
Ventilator	3'6" x 2'6"	1.07 x 0.76

M. Sumathi

APPLICANT :-

A. Rakesh
Er.A.RAKESH MADHAN,B.E.,M.Sc.,
Reg. No: 108/LS/2020/00011
RAKESH PLANNER'S
REGISTERED ENGINEER GRADE-III
ARANTHANGI-614 616.
Cell: 8667252189

ENGINEER /LBS:-