



THE PLAN SHOWING THE PROPOSED CONSTRUCTION OF A R.C.C ROOF GROUND FLOOR
COMMERCIAL BUILDING IN S.F.NO: 80/2C AT KALABAM VILLAGE & PANCHAYAT, KARAMBAKUDI TALUK,
PUDUKKOTTAI DISTRICT.

OWNER : Mr.K.KARUPPAIAH S/o KASI.




DOCUMENT NO: 89/2022.

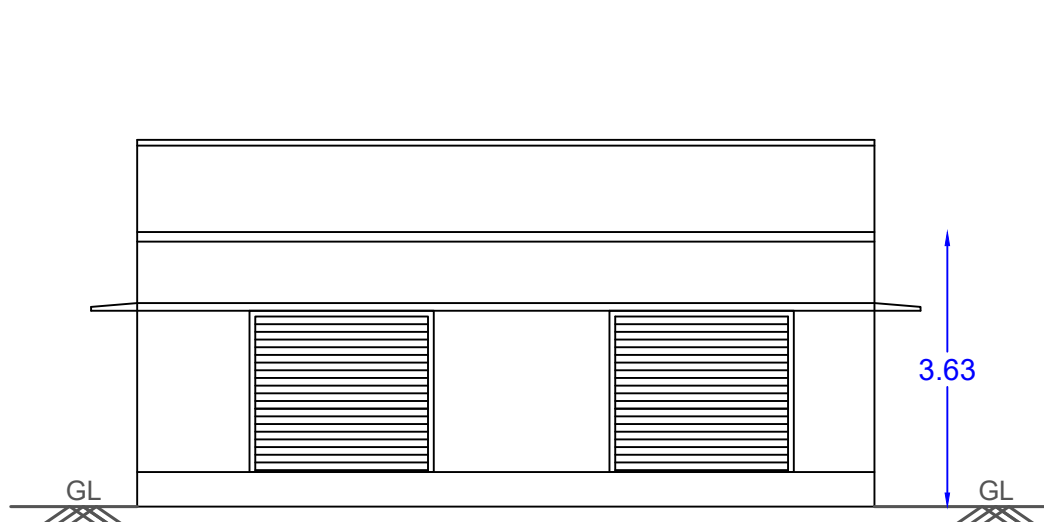

ELEVATION

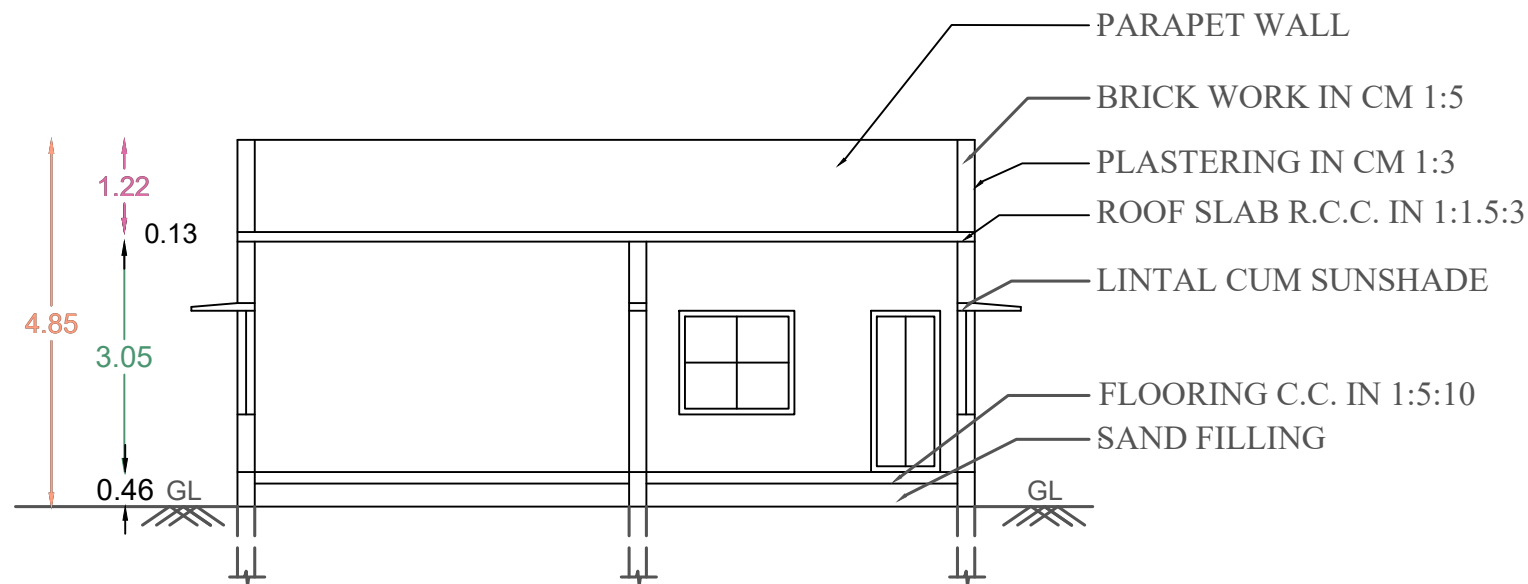


SECTION NO A-A

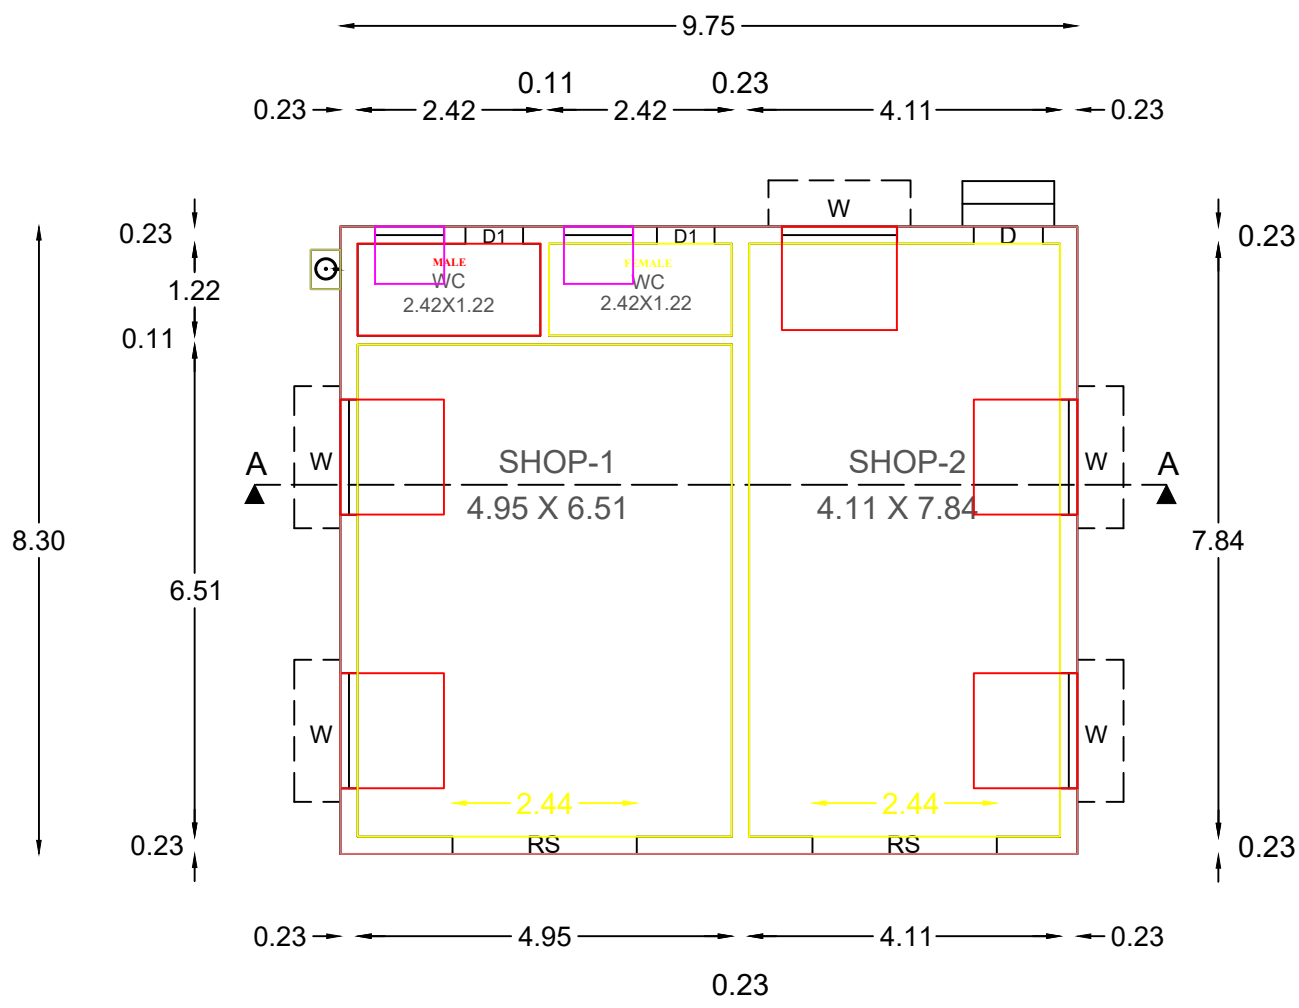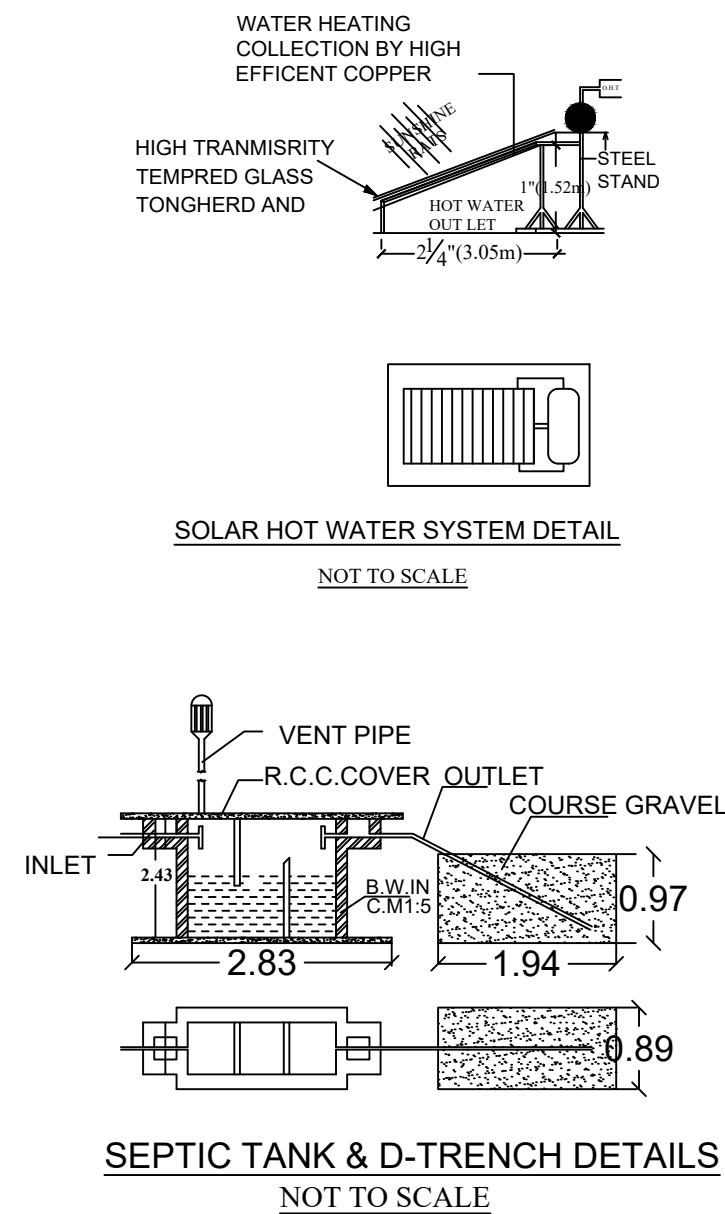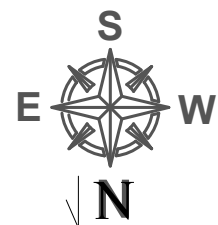

GROUND FLOOR PLAN

SITE PLAN
(SCALE - 1:100)

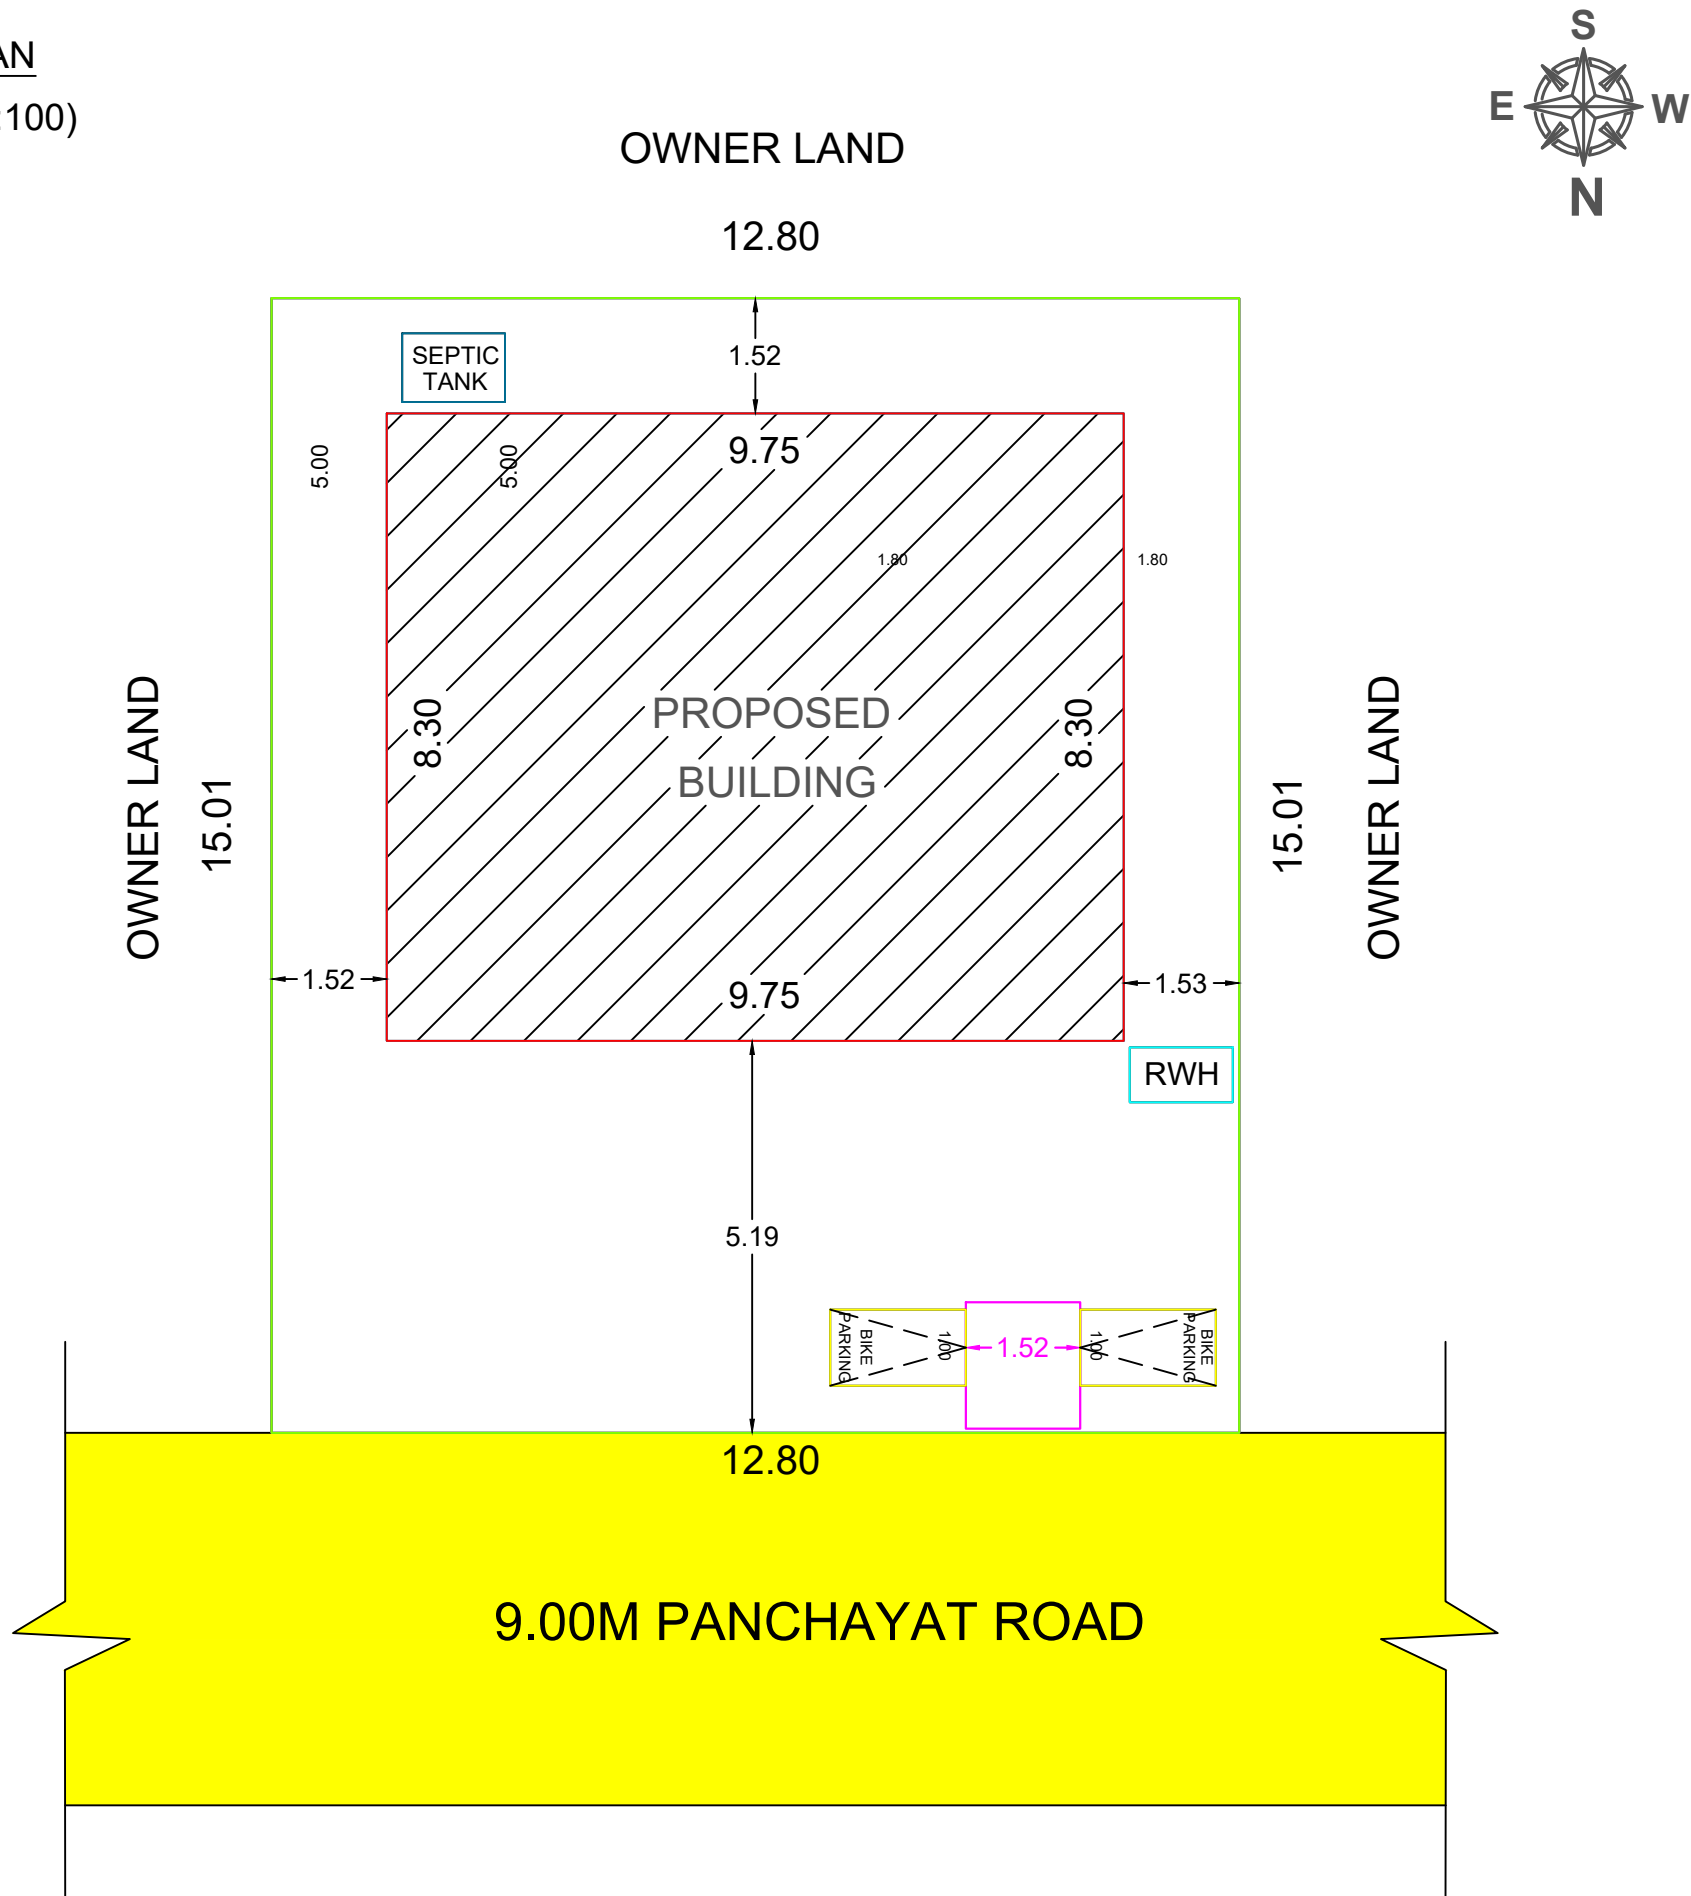

SITE DETAILS:-

SITE SHOWN IN - BUILDING SHOWN IN - ROAD SHOWN IN -

AREA DETAILS:	IN Sq.Ft	IN Sq.M
AREA OF PLOT EXTENT (DOCUMENT)	14531.40	1350.00
FMB/PLR PLOT EXTENT	14531.40	1350.00
SUPER IMPOSED PLOT EXTENT	2067.97	192.12
AREA TAKEN FOR THE SITE	2067.97	192.12
AREA OF GROUND FLOOR	871.02	80.92
CARPET AREA OF BUILDING	696.75	64.73
AREA OF OPEN SPACE	1196.95	111.20
PLOT COVERAGE	42.11%	
FSI	0.421 < 2	
CAR	NIL	
TWO WHEELER	2 NOS	

JOINERIES DETAILS	IN R.FT	IN R.MT
RS - ROLLING SHUTTER	8'0" X 7'0"	2.44 X 2.13
D - DOOR	3'0" X 7'0"	0.91 X 2.13
D1 - DOOR	2'6" X 7'0"	0.76 X 2.13
W - WINDOW	5'0" X 4'6"	1.52 X 1.37
V - VENTILATOR	3'0" X 2'6"	0.91 X 0.76

NOTES:-
1. ALL DIMENSIONS ARE IN METER.
2. SOLAR WATER HEATING SYSTEM PROVIDED.
3. RAINWATER HARVESTING FACILITIES PROVIDED.
4. SULLAGE WASTE FROM TOILET WILL BE CONNECTED INTO EXISTING DRAINAGE SYSTEM.
5. WATER FACILITIES PROVIDED.

OWNER

K. Karuppaiah

Mr.K.KARUPPAIAH,
S/o KASI.

REGISTERED ENGINEER :

A. Sathish Kumar
Er. A. SATHISHKUMAR, B.E., Civil
DTCP Registered Engineer,
RE/GR-II/012/KARUR/JUNE/2024
LINGA CONSTRUCTIONS
703, N.K. Complex, Pasupatheeswarar Temple
Back Side, Karur-639 001. Cell: 97915 40070

