
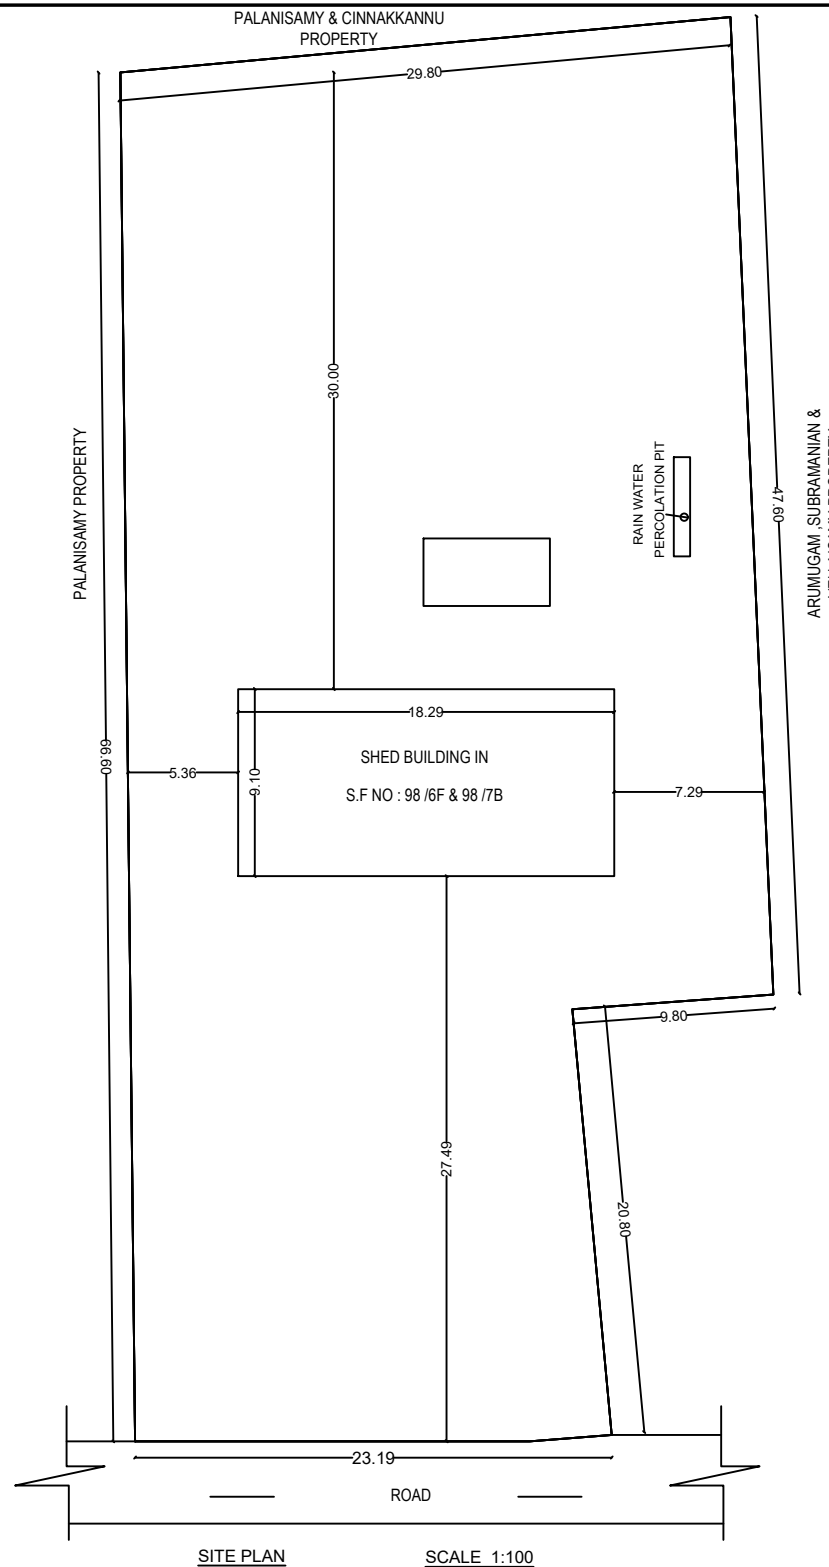
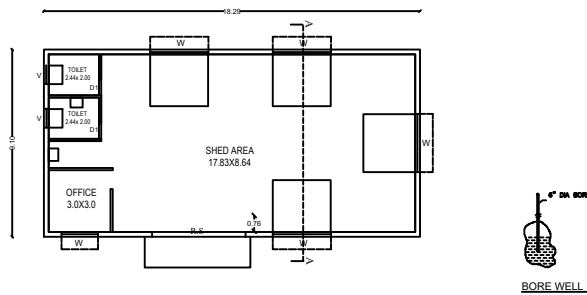


PLAN SHOWING THE PROPOSED CONSTRUCTION OF A SHED BUILDING AT
S.F.NO : 98 /6F& 98 /7B, KALKUDI VILLAGE AND PANCHAYAT,
VIRALIMALAI TALUK, PUDUKKOTTAI DISTRICT

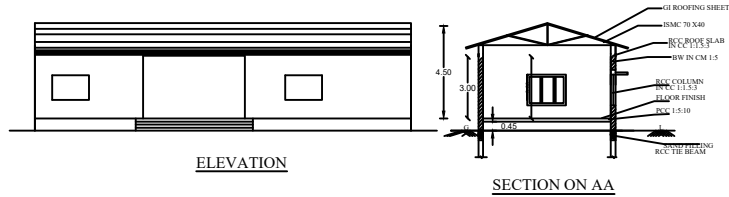

- NOTE**
1. L.P GAS WILL BE USED FOR KITCHEN.
 2. SULLAGE WASTE FROM TOILET WILL BE CONNECTED INTO STP.
 3. BORE WELL WITH MOTOR WATER TANK AND CORPORATION WATER SUPPLY WILL BE PROVIDED.
 4. RAIN WATER PERCOLATION PIT PROVIDED @ 1:30 SLOPE OF PLINTH AREA @ 6 M C/C.
 5. RAIN WATER PERCOLATION BED 1.0m WIDE WILL BE PROVIDED AROUND THE BUILDING AS PER GO (MS) NO. 138 DATED 11-10-02.
 6. RAIN WATER TAKEN TO THE BORE WELL THROUGH 150MM DIA PIPES.
 7. RAIN WATER COLLECTED FROM OPEN TERRACE SHALL BE COLLECTED THROUGH PIPES AND LED INTO A FILTER PIT (600 60 X 60 X 60 CM) WITH APPROPRIATE FILTER MATERIAL AND THEN LED INTO COLLECTION TANK.


AREA DETAILS			
DESCRIPTION		SQ. FT	SQ. M
PLOT AREA AS PER DOCUMENT		19,913.23	1850.00
PROPOSED BUILTUP AREA			
SL. NO.	DESCRIPTION	AREA (SQFT)	E.S.I AREA (SQM)
1)	GROUND FLOOR AREA	1791.55	166.44
2)	TOTAL	1791.55	166.44
	VACANT AREA	18121.69	1683.56

BOUNDARY SHOWN IN	-	PERCOLATION PIT	-
PROPOSED AREA	-	BORE WELL	-
EXISTING SHOWN AREA	-	ROAD	-
RAIN WATER PERCOLATION BED	-		

ALL DIMENSION ARE IN METER
SCALE : 1:100

APPLICANT

ENGINEER

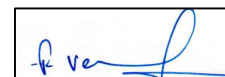
E.P. VASANTHA KUMAR, B.Tech., AIV
Licence Surveyor No: 08
No. 22 / 1D, Yegam Complex
Arabi College College Bus Stop
Kaja Nagar, Trichy - 620 020
Mobile: 93451 19605