



PLAN SHOWING THE PROPOSED CONSTRUCTION OF R.C.C. ROOF RESIDENTIAL GROUND FLOOR BUILDING IN SF NO: 872/5 (Asper document) AT KURUVIKONDANPATTI VILLAGE AND PANCHAYAT, THIRUMAYAM TALUK AND PUDUKKOTTAI DISTRICT.



NAME OF THE APPLICANT : Mr. V.MUTHURAMAN.

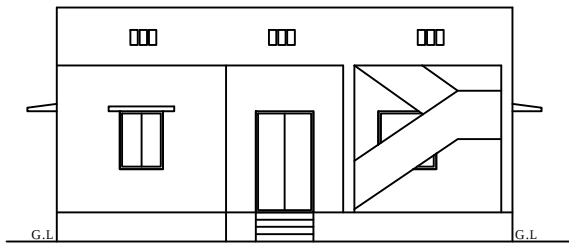


ELEVATION

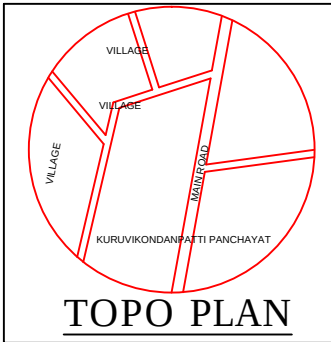


TOPO PLAN

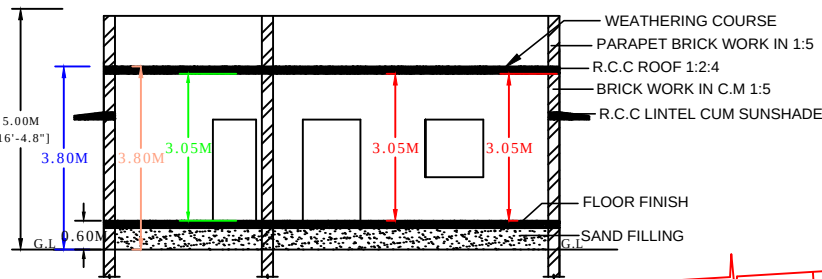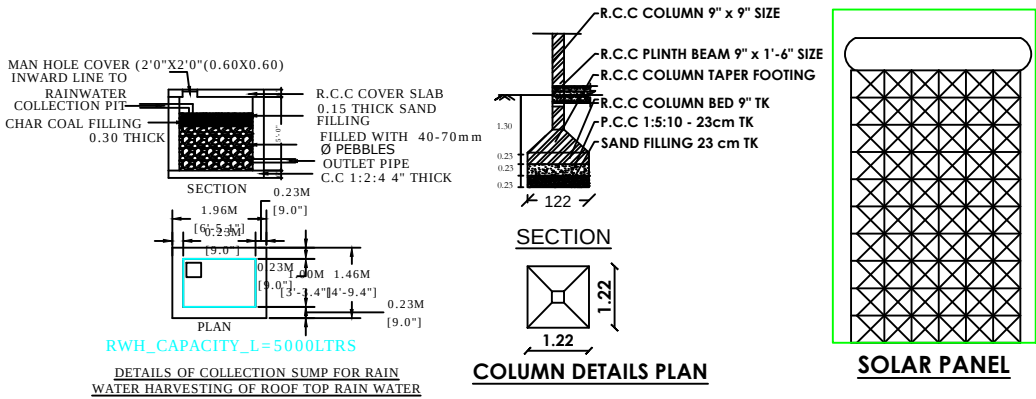

SECTION ON XX

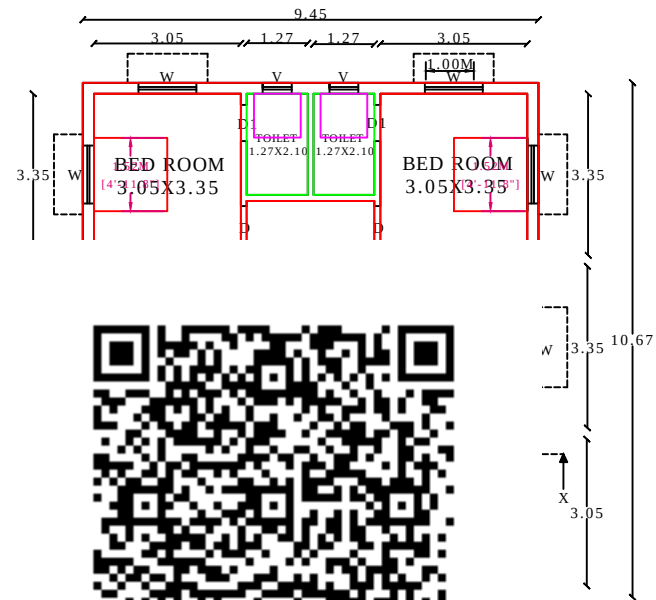

J

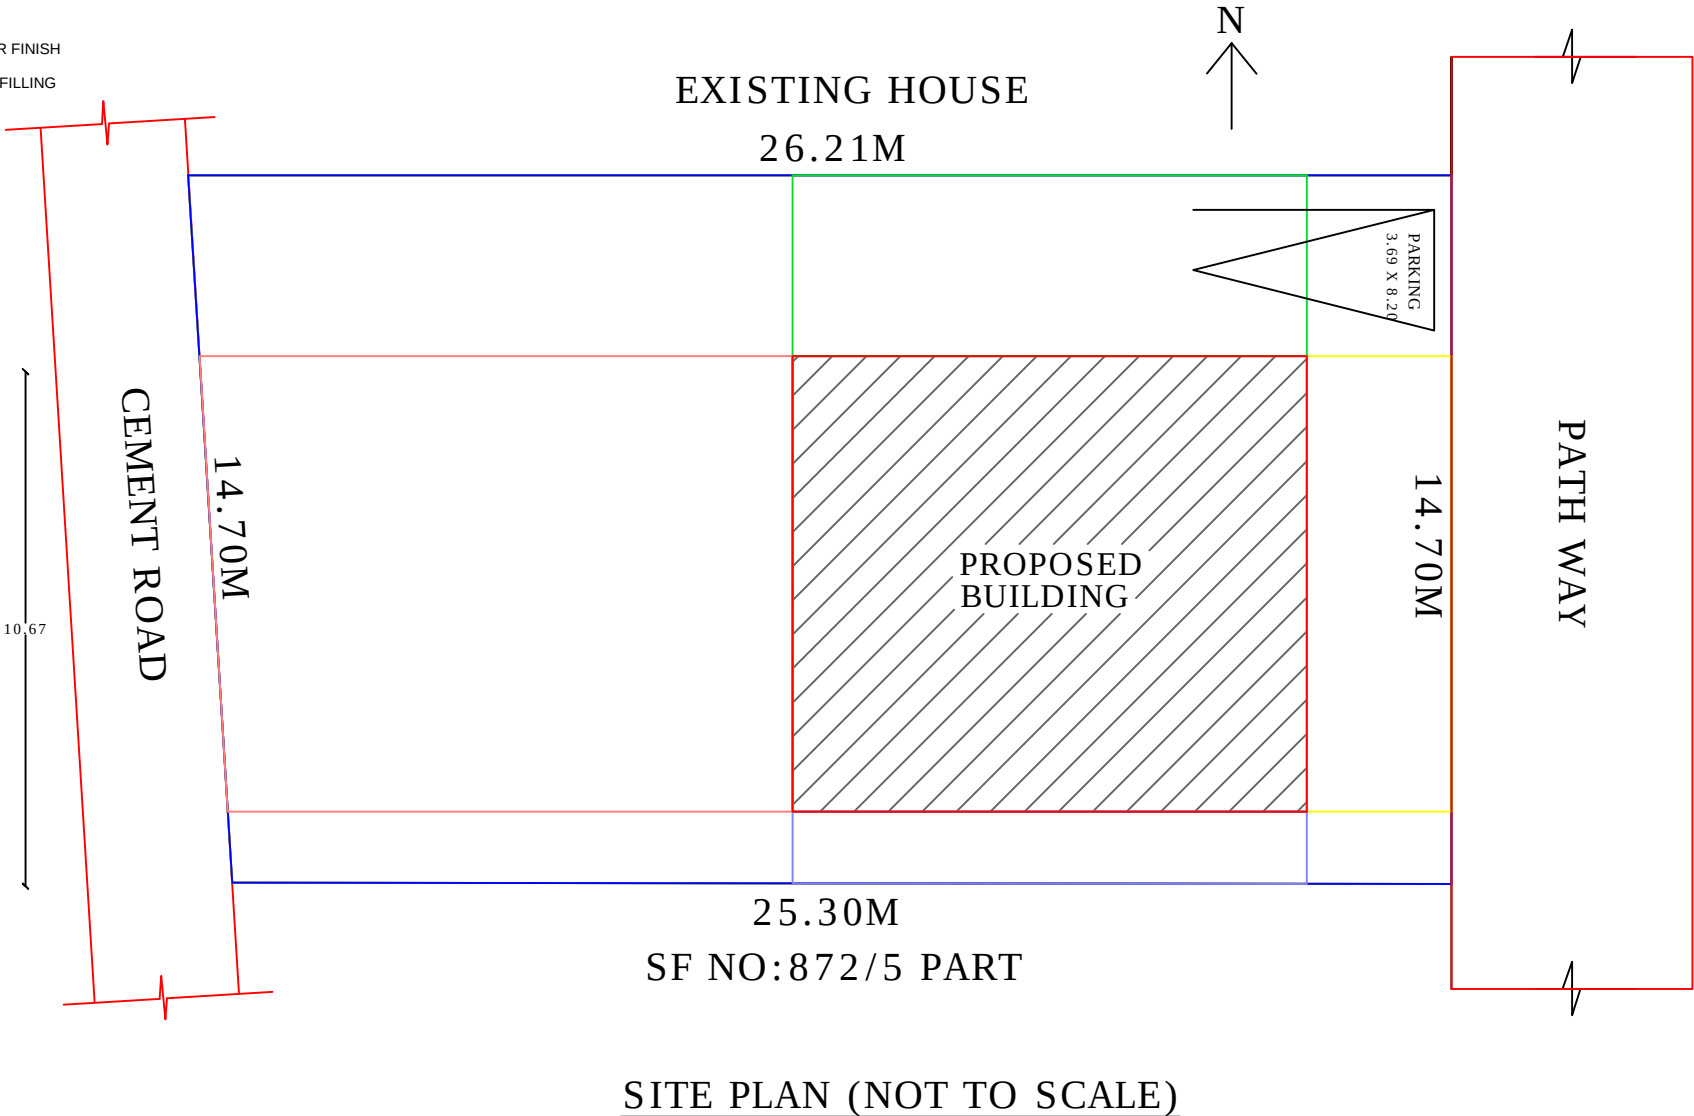

SITE PLAN (NOT TO SCALE)

AREA STATEMENT			
DESCRRPTION		SQ.FT	SQ.M
LAND EXTENT		4077.00	378.76
PROPOSED FLOOR AREA DETAIL			
GROUND FLOOR		1085.00	100.83
VACANT AREA		2992.00	277.93
BORE WELL		1 NOS	
SHEDULE OF JOINERIES			
TYPE	DESCRIPTION	SIZE	
MD	MAIN DOOR	1.00X2.13	
D	DOOR	0.91X2.13	
D1	DOOR	0.76X2.13	
W	WINDOW	1.52X1.52	
KW	KITCHEN WINDOW	1.52X0.91	
V	VENTILATOR	0.91X0.61	
LEGEND			
SL.NO	DESCRIPTION	REQUIRED	PROVIDED
01	CAR PARKING	1 NOS	0 NOS
02	TWO WHEELER	1 NOS	2 NOS
CERTIFICATE			
01.RAIN WATER WILL BE COLLECTED THROUGH PITS.			
02. U-TRAP WILL BE PROVIDED IN SEPTIC TANK.			
03.WASTE WATER WILL BE UTILISED BY GARDENING			
04.EXHAUST FAN WILL BE PROVIDE IN KITCHEN ROOM.			
05.SOLAR WASTE WATER USED IN KITCHEN.			
NOTE:			
THE NUMBER OF CAR/TWO WHEELER PARKING SPACE REQUIRED SHALL BE CALCULATED FOR 75 % OF THE TOTAL PLINTH AREA IN THE BUILDING.			
APPLICANT SIGNATURE			
 (V. MUTHURAMAN)			
 Er.M. Anees Raja,B.E.,M.E.(Struc). Register Engineer: 109/LS/2020/00057 Cell: 9677545554, 9789425594			
REGISTERED ENGINEER SIGNATURE			
Er.ANEES RAJA.M .,B.E., M.E.,(Struc) Registered Engineer Grade II Licence no : 109/LS/2020/00057. DOODLE STRUCTURAL TS.NO: 1407, PUNNAGAI MEDICAL UPSTAIRS, NORTH MAIN STREET ,PUDUKKOTTAI .622001 CONTACT : 96775 45554 / 97894 25594			