
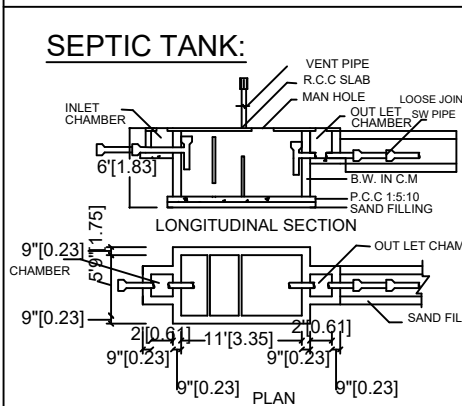
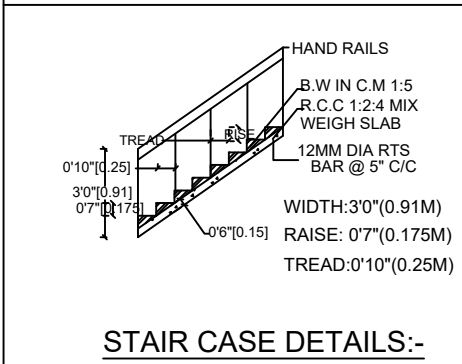
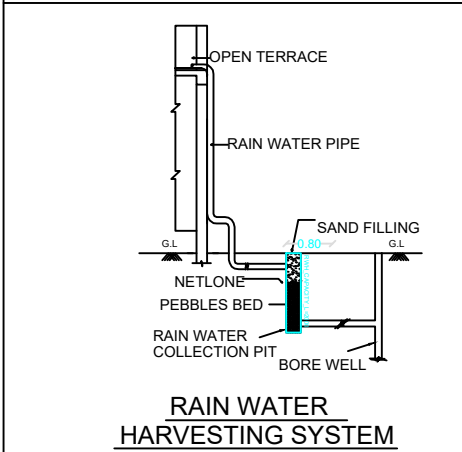
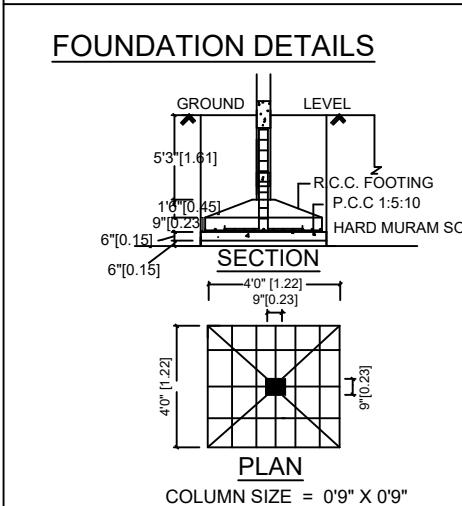
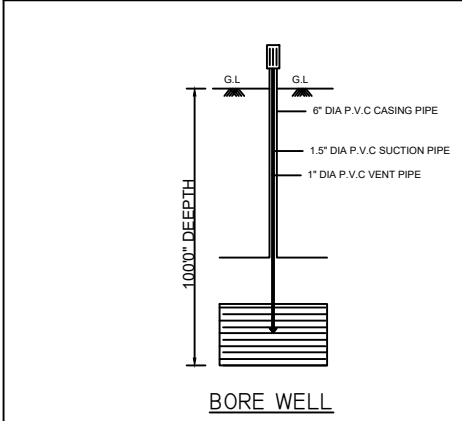
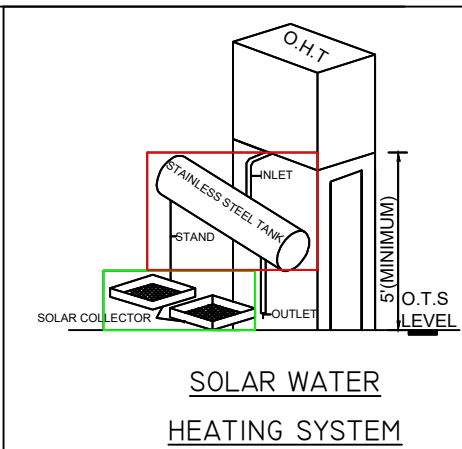
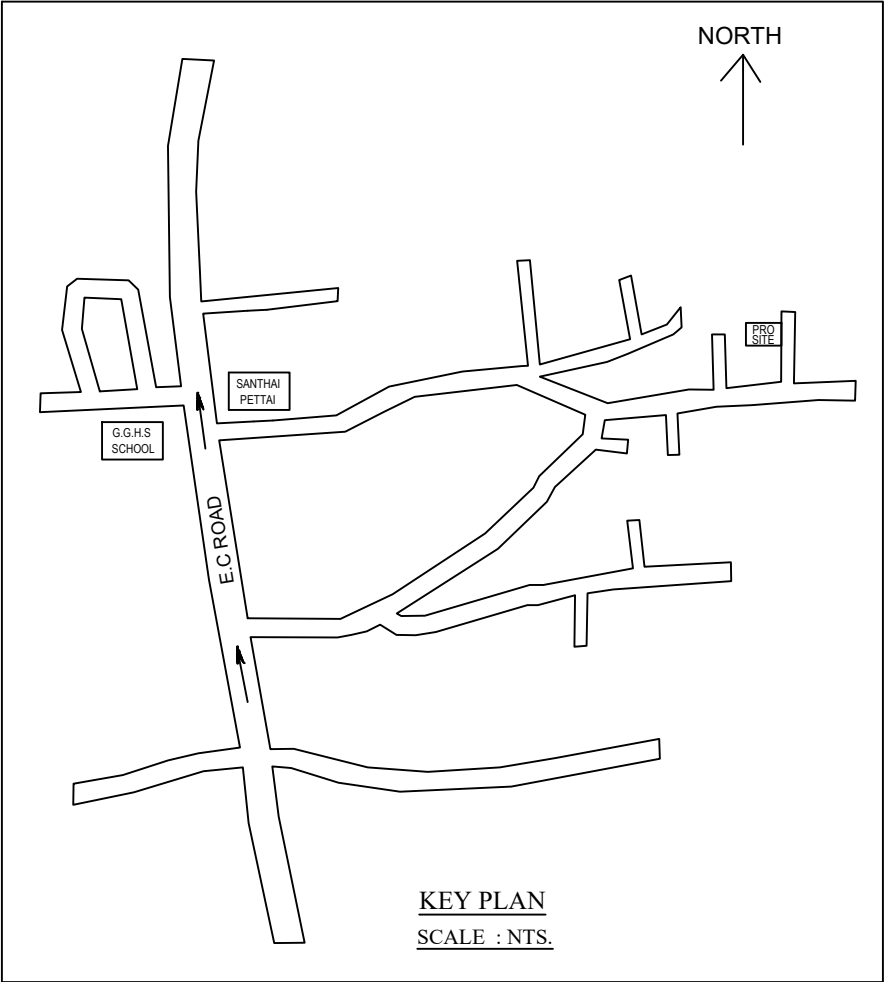


PLAN SHOWING THE PROPOSED CONSTRUCTION OF R.C.C ROOF GROUND FLOOR & FIRST FLOOR RESIDENTIAL BUILDING IN S.F NO: 336/38A2, PATTA NO: 3636 AT MANAMELKUDI VILLAGE & PANCHAYAT, MANAMELKUDI PANCHAYAT UNION & TALUK, PUDUKKOTTAI DISTRICT.

NAME OF APPLICANT : Mr.JAINULABDEEN
S/O MOHAIDEEN PAKKEER

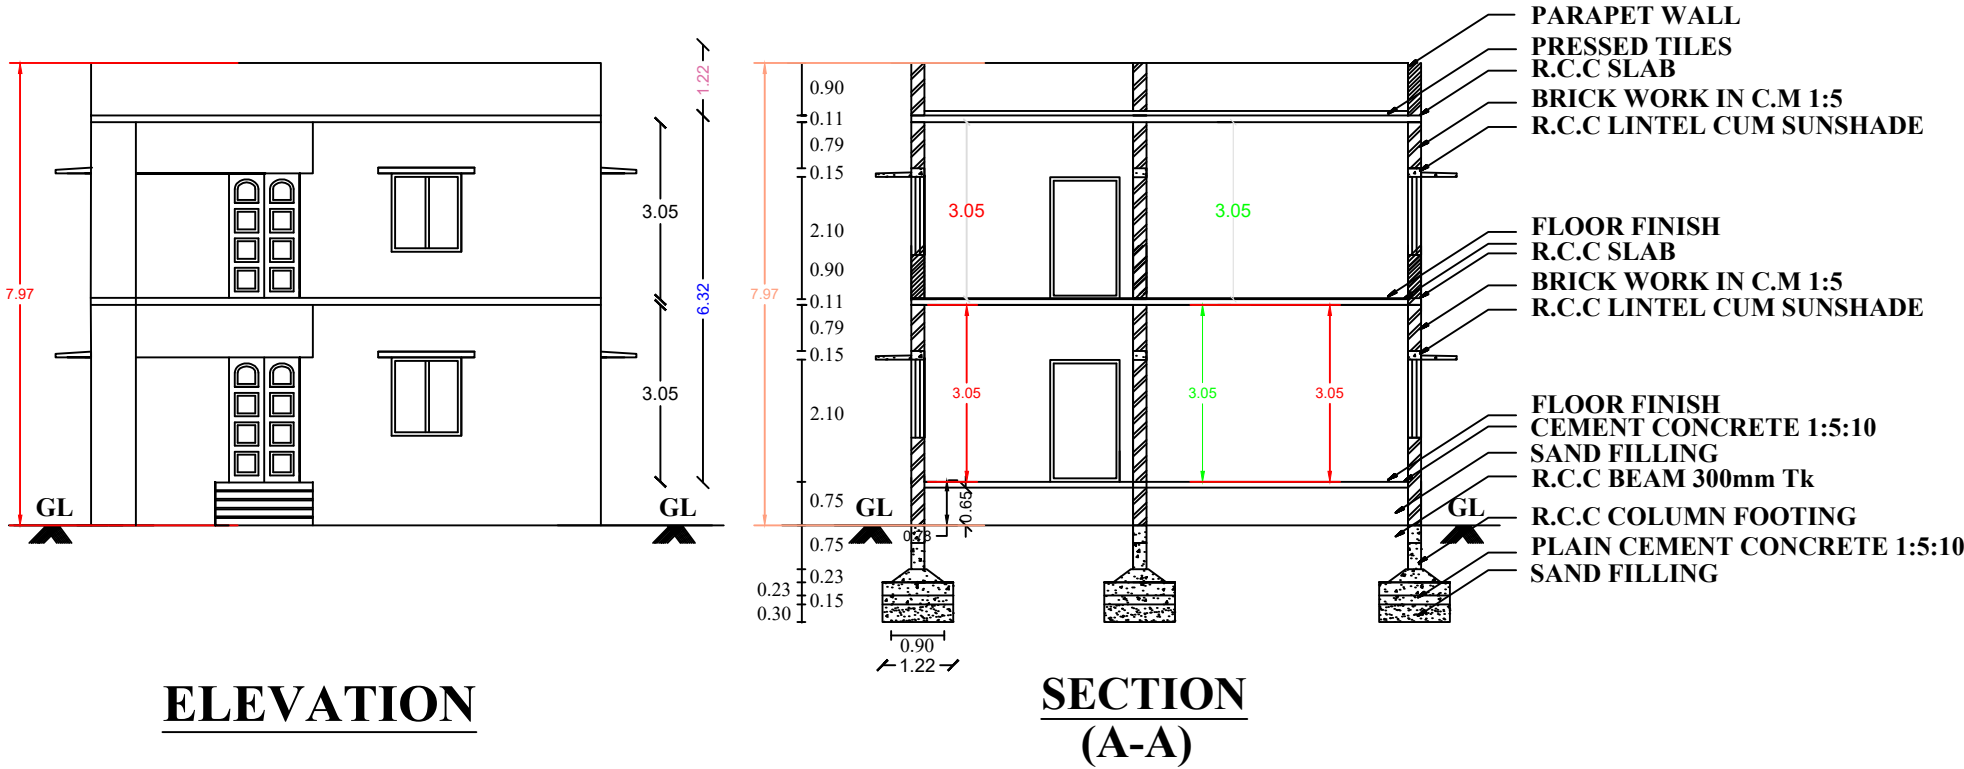

AREA STATEMENT		SQ.FT	SQ.MT
PLOT AREA (AS PER DOCUMENT)	3486.24	324.00	
PLOT AREA (AS PER PATTA)	3486.24	324.00	
PLOT AREA (AS PER SITE)	3382.29	314.34	
SUPER IMPOSED PLOT AREA	3486.24	324.00	
PRO. GROUND FLOOR AREA	966.25	89.80	
PRO. FIRST FLOOR AREA	544.78	50.63	
TOTAL PLINTH AREA	1511.03	140.43	
AREA OF OPEN SPACE	1975.21	183.57	
PARKING AREA	REQUIRED	PROVIDED	
TWO WHEELER SPACE	-	-	
CAR SPACE	-	-	
FSI			
PLOT COVERAGE		56.66%	

SCHEDULE OF JOINERIES (SIZE IN m)		
MD	MAIN DOOR	1.20 X 2.10
D	DOOR	0.90 X 2.10
D1	DOOR	0.75 X 2.10
W	WINDOW	1.22 X 1.35
W1	WINDOW	1.22 X 0.90
V	VENTILATOR	0.60 X 0.60

REFERENCE	
PLOT BOUNDARY	
PROPOSED CONSTRUCTION	
RAINWATER STORAGE PIT	
ROAD	

APPLICANT	
S. H. S. S.	

REGISTERED ENGINEER	
E. K. KANNAN B.E., DISTRICT REGISTERED ENGINEER REG NO. DTCP PUDUKKOTTAI/RE/GR-24/014 LICENSED BUILDING SURVEYOR REG NO: 108/LS/2021/00013 SREE THILLAI NACHIYAR COMPLEX ECR MANAMELKUDI-614620	

APPROVAL AUTHORITY	

SCALE 1:100	
ALL DIMENSIONS ARE IN METRES AND FEET	

