
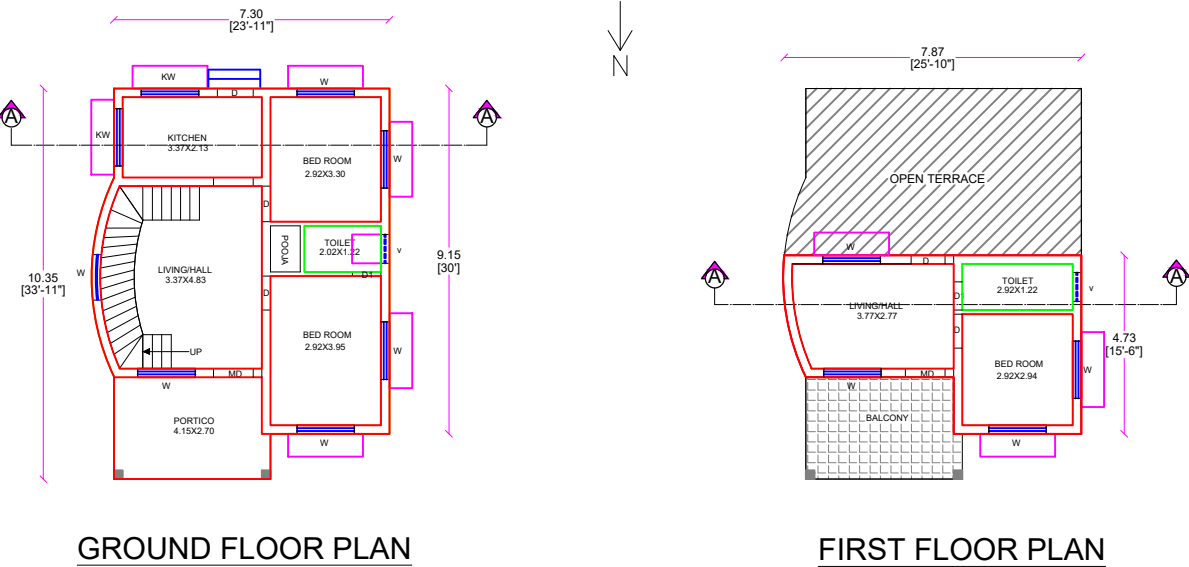








PLAN SHOWING THE PROPOSED GROUND &FIRST FLOOR CONSTRUCTION OF R.C.C ROOF RESIDENTIAL BUILDING IN R.S.NO. 249/4 , PATTA NO: 4812 , AT PARAMAN NAGAR ,VADAKADU VILLAGE PANCHAYAT , THIRUVARANGULAM - UNION,ALANGUDI- TALUK, PUDUKKOTTAI - DISTRICT.

OWNER NAME: Mr.S.PRABAKARAN, S/O .SELVARASU.

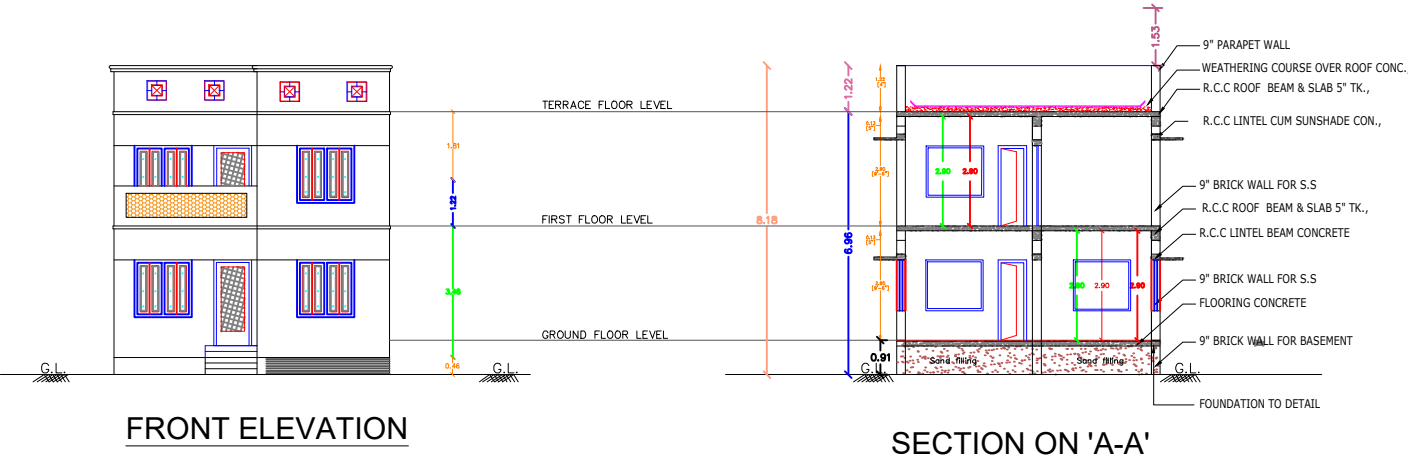

COMPOUND WALL DETAIL

WIKET GATE ELEVATION

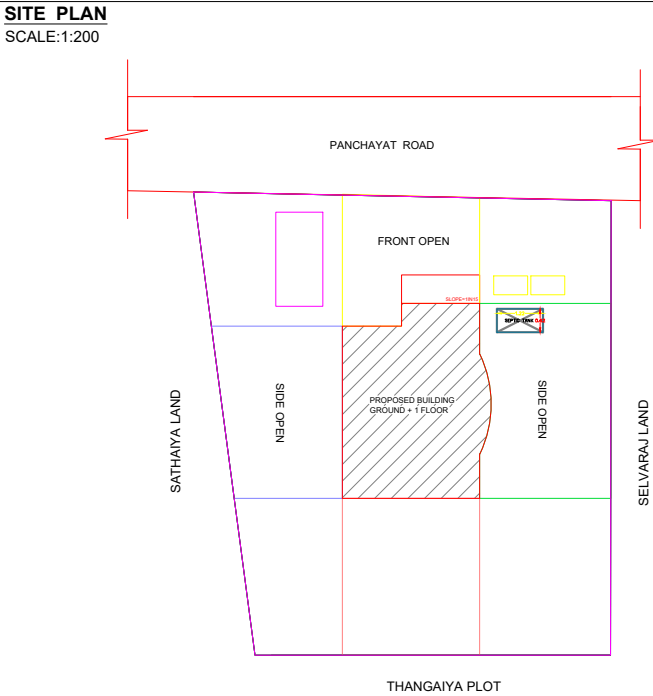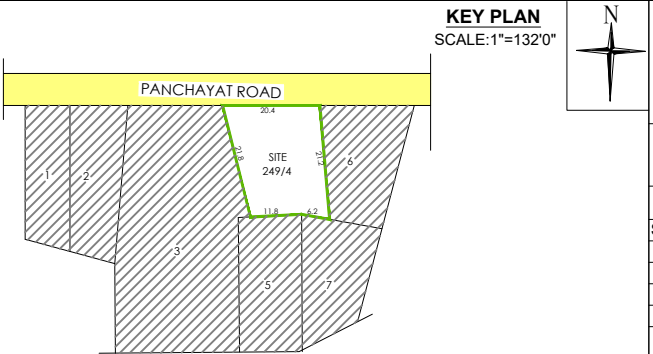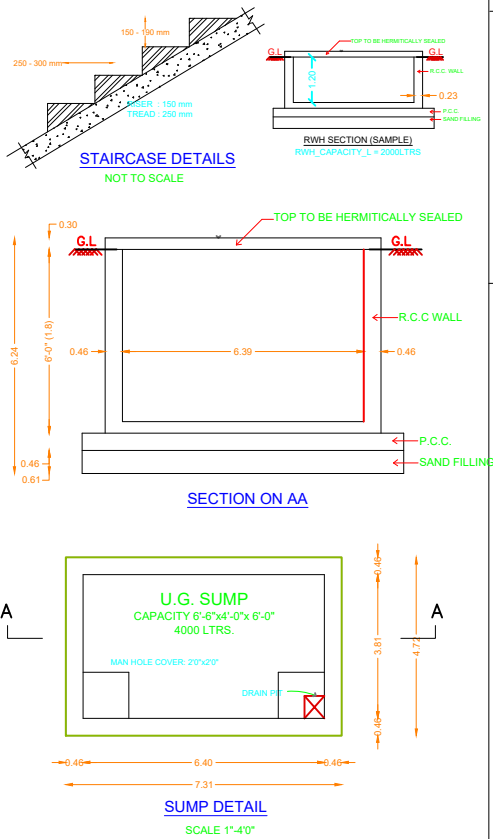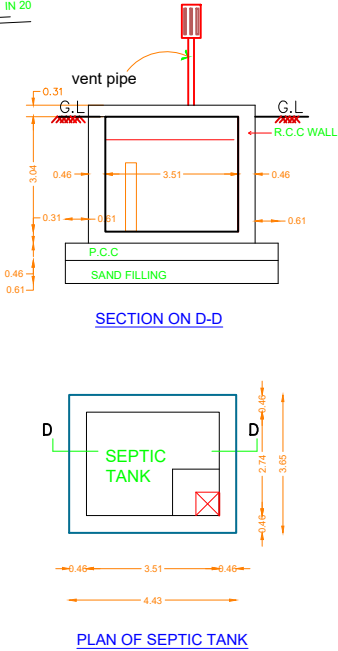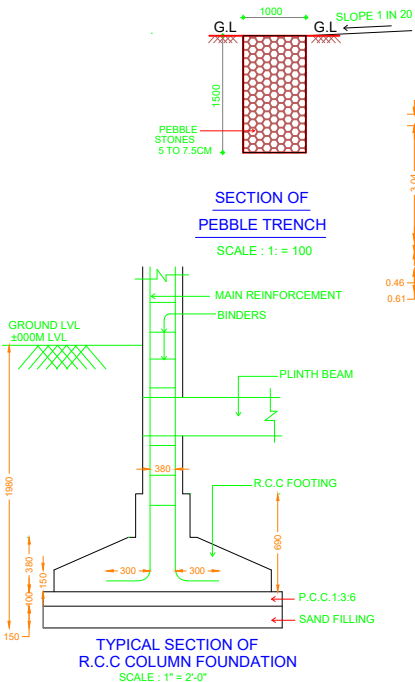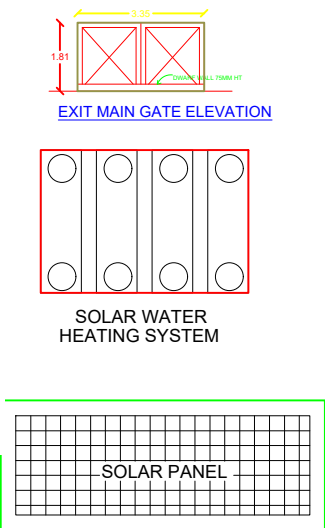

SHEET NO=01

COLOUR INDEX:

BOUNDARY - PROPOSED - ROAD -

JOINERY DETAILS :-

S.No.	Description	Feet	Meter	S.No.	Description	Feet	Meter
01	MD - MAIN DOOR	3'3" X 7'0"	1.00 X 2.13	05	W1 - WINDOW	4'0" X 4'6"	1.22 X 1.37
02	D - DOOR	3'0" X 7'0"	0.91 X 2.13	06	W2 - WINDOW	3'0" X 4'6"	0.91 X 1.37
03	D1 - DOOR	2'6" X 7'0"	0.76 X 2.13	07	KW - WINDOW	5'0" X 4'6"	1.52 X 1.37
04	W - WINDOW	5'0" X 4'6"	1.52 X 1.37	08	V - VENTILATOR	2'6" X 2'6"	0.76 X 0.76

--- SPECIFICATION ---

AREA DETAILS :-	In Sq.m	In Sq.ft
AS PER DOC	500.00	5381.96
AS PER PATTA	500.00	5381.96
AS PER DWG./SPLAY	500.00	5381.96

--- AREA CALCULATION ---

FLOOR AREA	F.S.I AREA		NON-F.S.I AREA		TOTAL AREA	
	in Sq.m	in Sq.ft	in Sq.m	in Sq.ft	in Sq.m	in Sq.ft
GROUND FLOOR AREA	73.91	795.56	---	---	73.91	795.56
FIRST FLOOR AREA	30.06	323.56	---	---	30.06	323.56
SECOND FLOOR AREA	---	---	---	---	---	---
HEAD ROOM AREA	---	---	---	---	---	---
TOTAL AREA	103.97	1119.12	---	---	103.97	1119.12

FLOOR SPACE INDEX = $\frac{103.97}{500.00} = 0.2079 < 2.0$		DWELLING AREA STATEMENT			
PLOT COVERAGE = $\frac{73.91}{500.00} \times 100 = 20.79\%$		FLOORS	NO OF DWELLING UNITS	A1	B1
		GROUND FLOOR	01	07.86	--
		FIRST FLOOR	--	--	--

--- PARKING DETAILS ---

PARKING TYPE	REQUIRED	PROVIDED
CAR	01	01
TWO WHEELER	01	02

HEIGHT OF THE BUILDING : 6.96 M SCALE - 1 : 100

*All dimensions are in feet & inches,those with in brackets are in M.
*Sewage line connected to Septic Tank main line

(Mr.S.PRABAKARAN)
APPLICANT / OWNER

E.R.K.R. SUMITHRA, B.E.,
Registered Engineer (RE),
Register No: RE725/01/006.
KR BUILDERS & PLANNERS
Gandhiji Road,
Keeramangalam - 614 624.
Mob: 9092877431

REGISTERED ENGINEER