
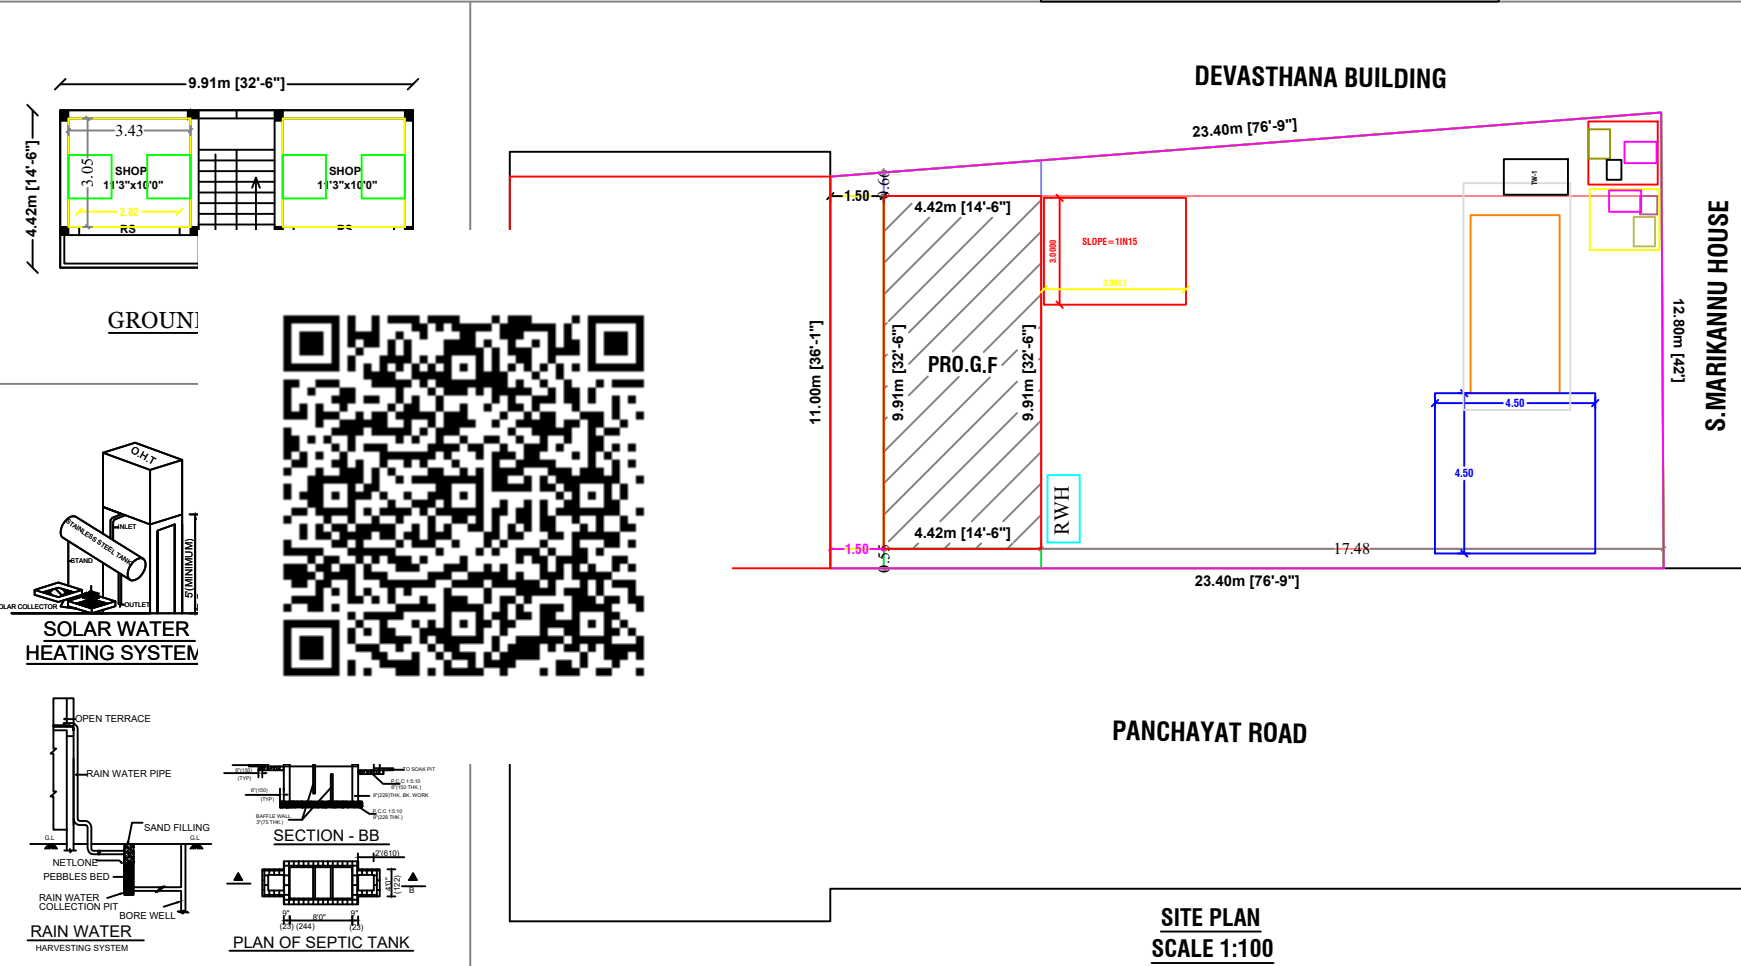


PLAN SHOWING THE PROPOSED CONSTRUCTION OF RCC ROOF COMMERCIAL BUILDING IN GROUND FLOOR IN OLD NATHAM S.NO:37/12, NEW NATHAM S.NO:266/5, PATTA NO:1460 SANNATHI THERU AT VIRALIMALAI VILLAGE, AND PANCHAYAT, VIRALIMALAI TALUK, PUDUKKOTTAI DISTRICT.

APPLICANT OF THE NAME :Mrs.N.DEVI.,W/O NAGARAJAN.,

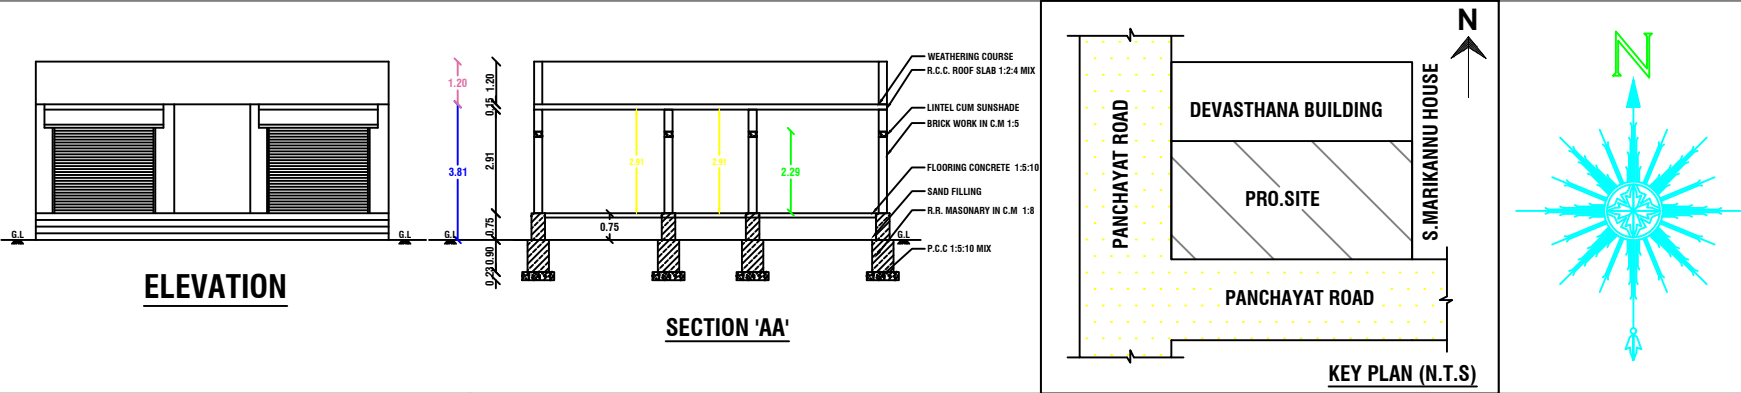

OFFICE USE		
COLOR INDEX		
	SITE BOUNDARY	
	PRO. R.C.C ROOF COMMERCIAL BUILDING	
	ROAD DETAILS	

PARKING STALL DETAILS		
CAR SPACE	0	1
BIKE SPACE	0	1
SCALE = 1" = 8'-0" (1:100)		All Dimensions Are In Meters

SCHEDULE OF JOINERIES		
DESCRIPTION	SIZE IN FEET	SIZE IN M
ROLLING SHUTTER - RS	8'0" x 8'0"	2.44 x 2.44
Door - D1	3'3" x 7'0"	0.99 x 2.13
Door - D2	2'9" x 7'0"	0.84 x 2.13
Window - W	4'0" x 4'0"	1.22 x 1.22
Window - W1	6'0" x 4'0"	1.82 x 1.22
Kitchen Window - KW	4'0" x 3'6"	1.22 x 1.06
Ventilator - V	2'6" x 2'0"	0.76 x 0.61

AREA OF THE PROPOSED CONSTRUCTION DETAILS		
DESCRIPTION	SQ.M	SQ.FT
Area of the Site (as per Document)	300.08	3230.00
Pro. Ground Floor	43.79	471.36
Open space	256.29	2758.64
FSI = Total Builtup Area / Total Site Area = 0.145 < 2		

N. G. G. G.

APPLICANT SIGN

Er. Ravichandran Ayinan, B.E.,
Consulting Engineer & Licenced Surveyor
Licence No.: RE/GR-II/24/04/010
RAVI CONSTRUCTION
Theradi Street East, Viralimalai
Pudukkottai District,
Contact : 96983 84605.