

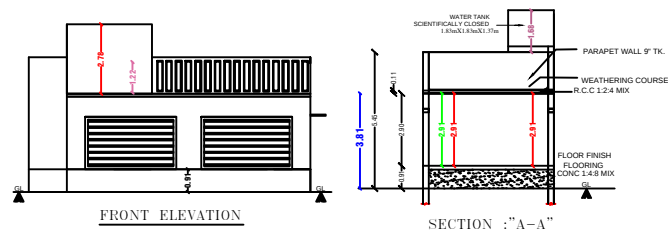
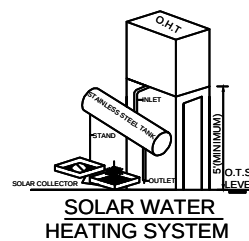
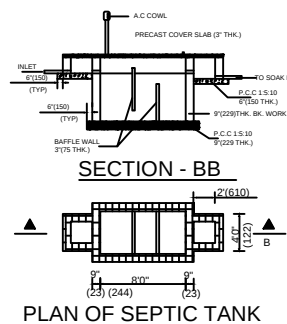
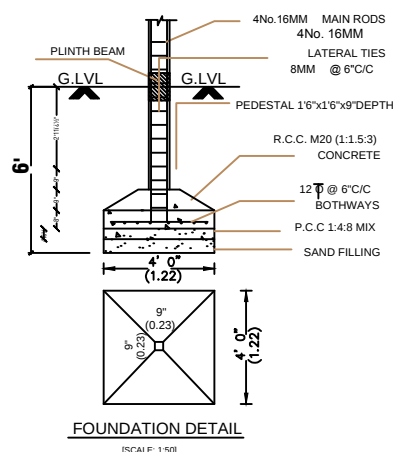
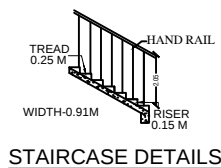
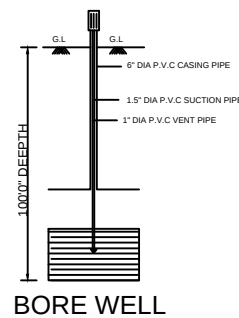
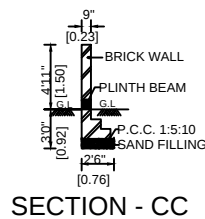
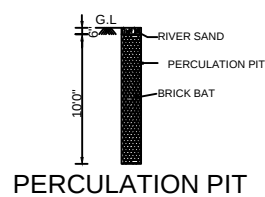
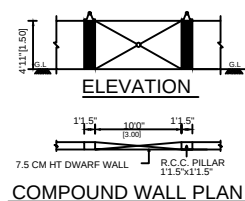
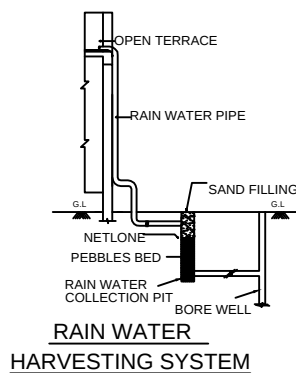



PLAN SHOWING THE PROPOSED CONSTRUCTION OF A RESIDENTIAL BUILDING IN S.NO : 39/33, PATTA No:3281,
AT NARAILOORANI VILLAGE, PUDUMADAM GROUP & PANCHAYAT, MANDAPAM UNION, RAMANATHAPURAM DISTRICT.

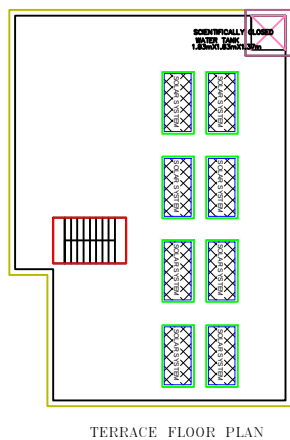

SCALE 1:100
all dimensions are in Metre

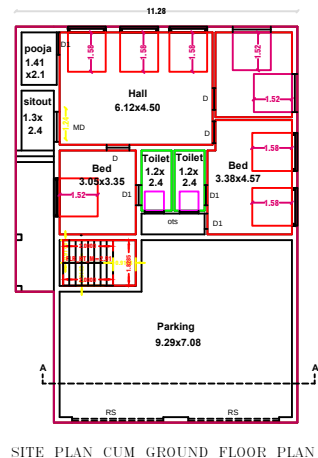

NAME OF THE OWNER - S.LATHA DEVI

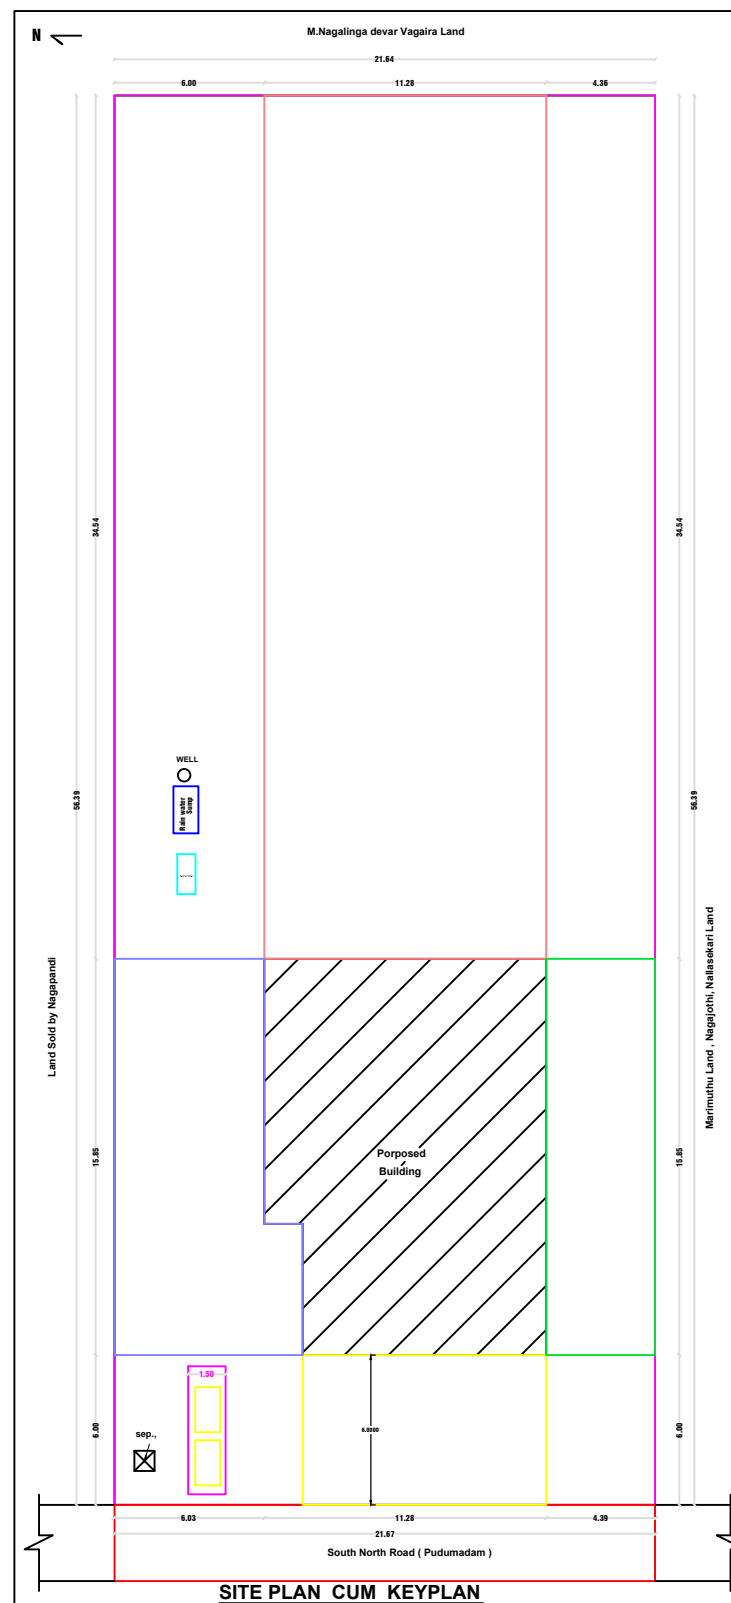

SCHEDULE OF JOINERY

M.D	= Main Door	= 1.07 x 2.10
D	= Door	= 0.91 x 2.10
D 1	= Door	= 0.76 x 2.10
W	= Window	= 1.30 x 1.20
V	= Ventilator	= 0.61 x 1.00

COLOUR INDEX

PROPOSED	
ROAD	
SITE BOUNDARY	

AREA DETAILS :	Sq.m	Sq.ft	Total Costruction FSI Area in Sq.m.
Total Land Area	1220.27	13135.00	
Proposed Ground Floor Area	170.75	1838.00	170.75
Vacant Land Area	1049.52	11297.00	
FSI= 0.53			

APPLICANT :

LICENSED SURVEYOR

OFFICE USE