

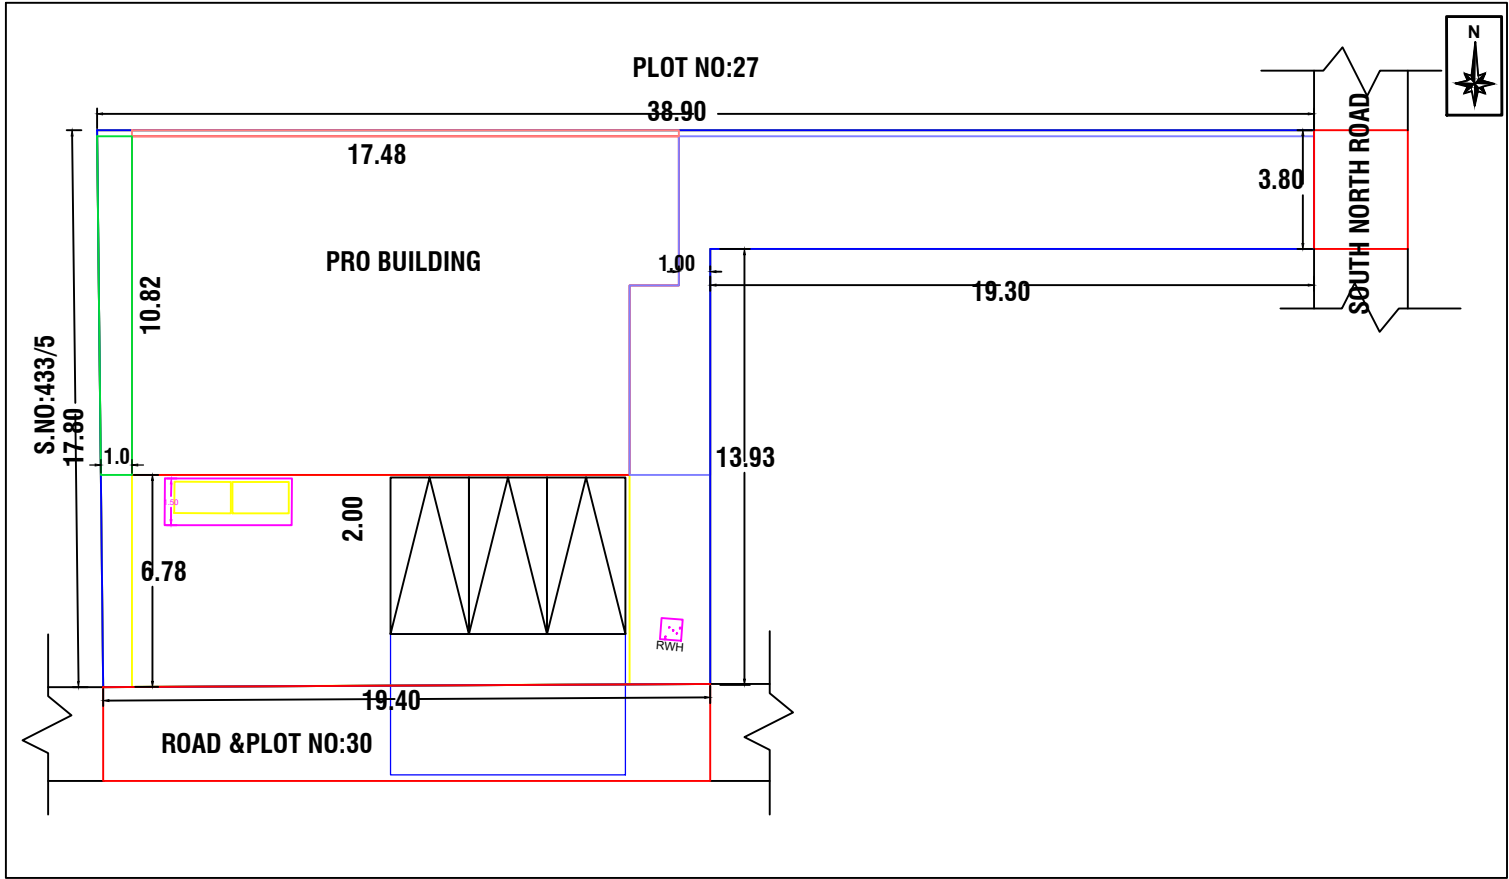
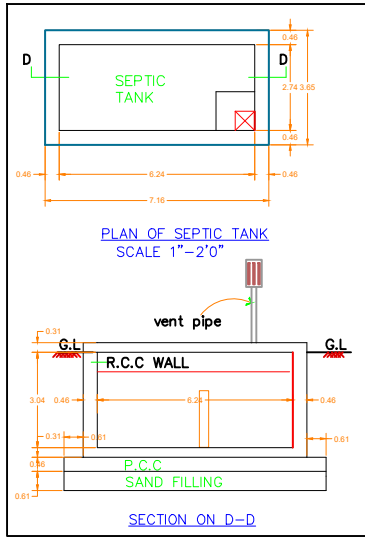
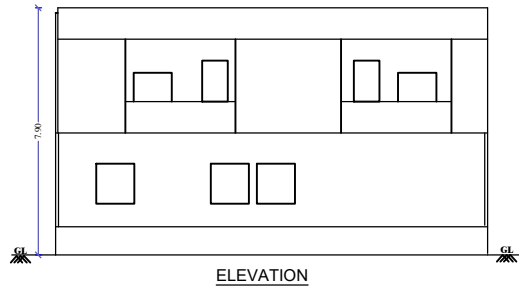
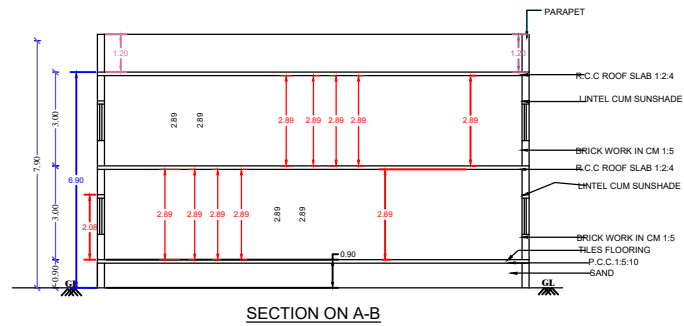



OWNER : Mrs.R.SHANMUGA PRIYA.

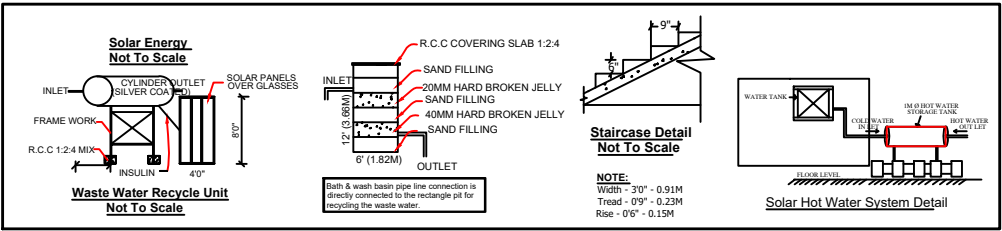

SITE PLAN

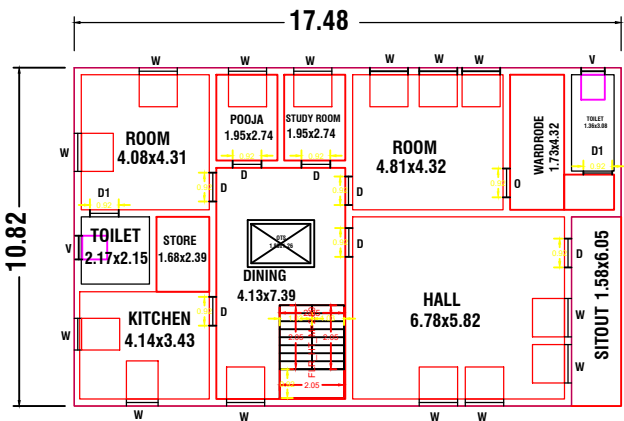

PRO., GROUND FLOOR PLAN

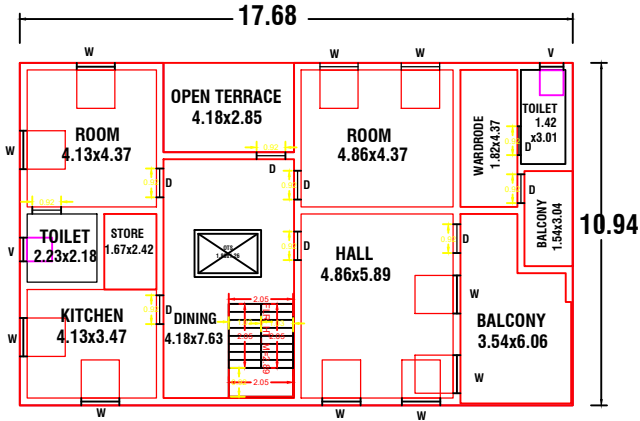

PRO., FIRST FLOOR PLAN

SCHEDULE OF JOINERY		
TYPE	DESCRIPTION	SIZE
D1	DOOR	2'-6" X 7'-0"
D2	DOOR	3'-0" X 7'-0"
W1	WINDOW	4'-0" X 4'-0"
W2	WINDOW	2'-0" X 4'-0"
W3	WINDOW	9'-0" X 4'-6"
V1	VENTILATOR	2'-0" X 2'-0"

AREA DETAILS:-

AREA STATEMENT	SQ.FT	SQ.M
TOTAL LAND AREA	4469.61	415.24
PRO., GROUND FLOOR AREA	1932.01	179.49
PRO., FIRST FLOOR AREA	1952.68	181.41
VACANT LAND	2537.60	235.75

FSI CALCULATION

$$FSI = \frac{\text{TOTAL BUILT UP AREA}}{\text{TOTAL PLOT EXTENT}}$$

$$FSI = \frac{360.90}{415.24} = 0.86\% < 2.0\%$$

APPLICANT :

ENGINEER :

**Er.A.KARTHIKEYAN
AK BUILDERS
74,RAILWAY FEEDER ROAD,
RAMANATHAPURAM**

OFFICE USE;